


- © This drawing is copyright.
- 1 Do not scale this drawing.
- 2 Errors and omissions to be immediately notified to Architect.
- 3 All dimensions to be checked on site.
- 4 To be read with relevant Engineers drawings.


Note:
Furniture and fittings shown are indicative.

Wardrobes in bedrooms are not counted as part of designated storage areas.

Notes:
All dimensions in millimetres.
Refer to RMDA landscape drawings for landscape design.

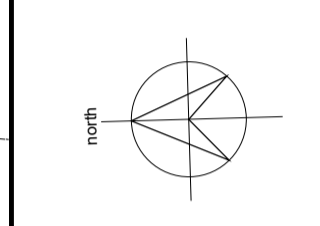

KEY PLAN

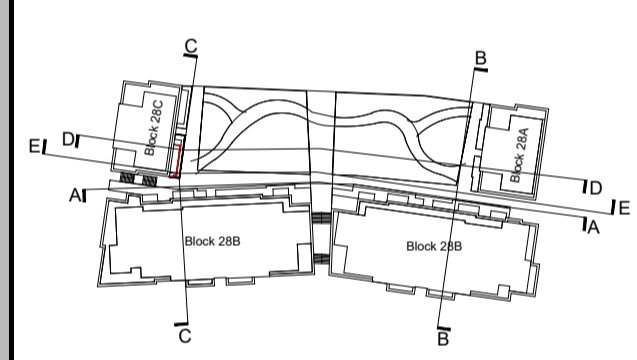

revisions description date ins

revisions	description	date	ins
	Block 28 Ground Floor Plan		

client
Gerard Gannon Properties

issue
Clongriffin SHD 1 Planning

CONROY CROWE KELLY ARCHITECTS
65 MERRION SQUARE
DUBLIN 2

PHONE 66139901 FAX 6765715
E-MAIL info@ceck.ie

drawing no. G0765 P 110
 rev. P
 scale 1:200 A1
 date JUL '19
 drawn MG
 checked MC