

- © This drawing is copyright.
- 1 Do not scale this drawing.
- 2 Errors and omissions to be immediately notified to Architect.
- 3 All dimensions to be checked on site.
- 4 To be read with relevant Engineers drawings.

Note:


Furniture and fittings shown are indicative.

Wardrobes in bedrooms are not counted as part of designated storage areas.



Notes:

All dimensions in millimetres.

Refer to RMDA landscape drawings for landscape design.

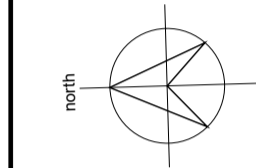

KEY PLAN

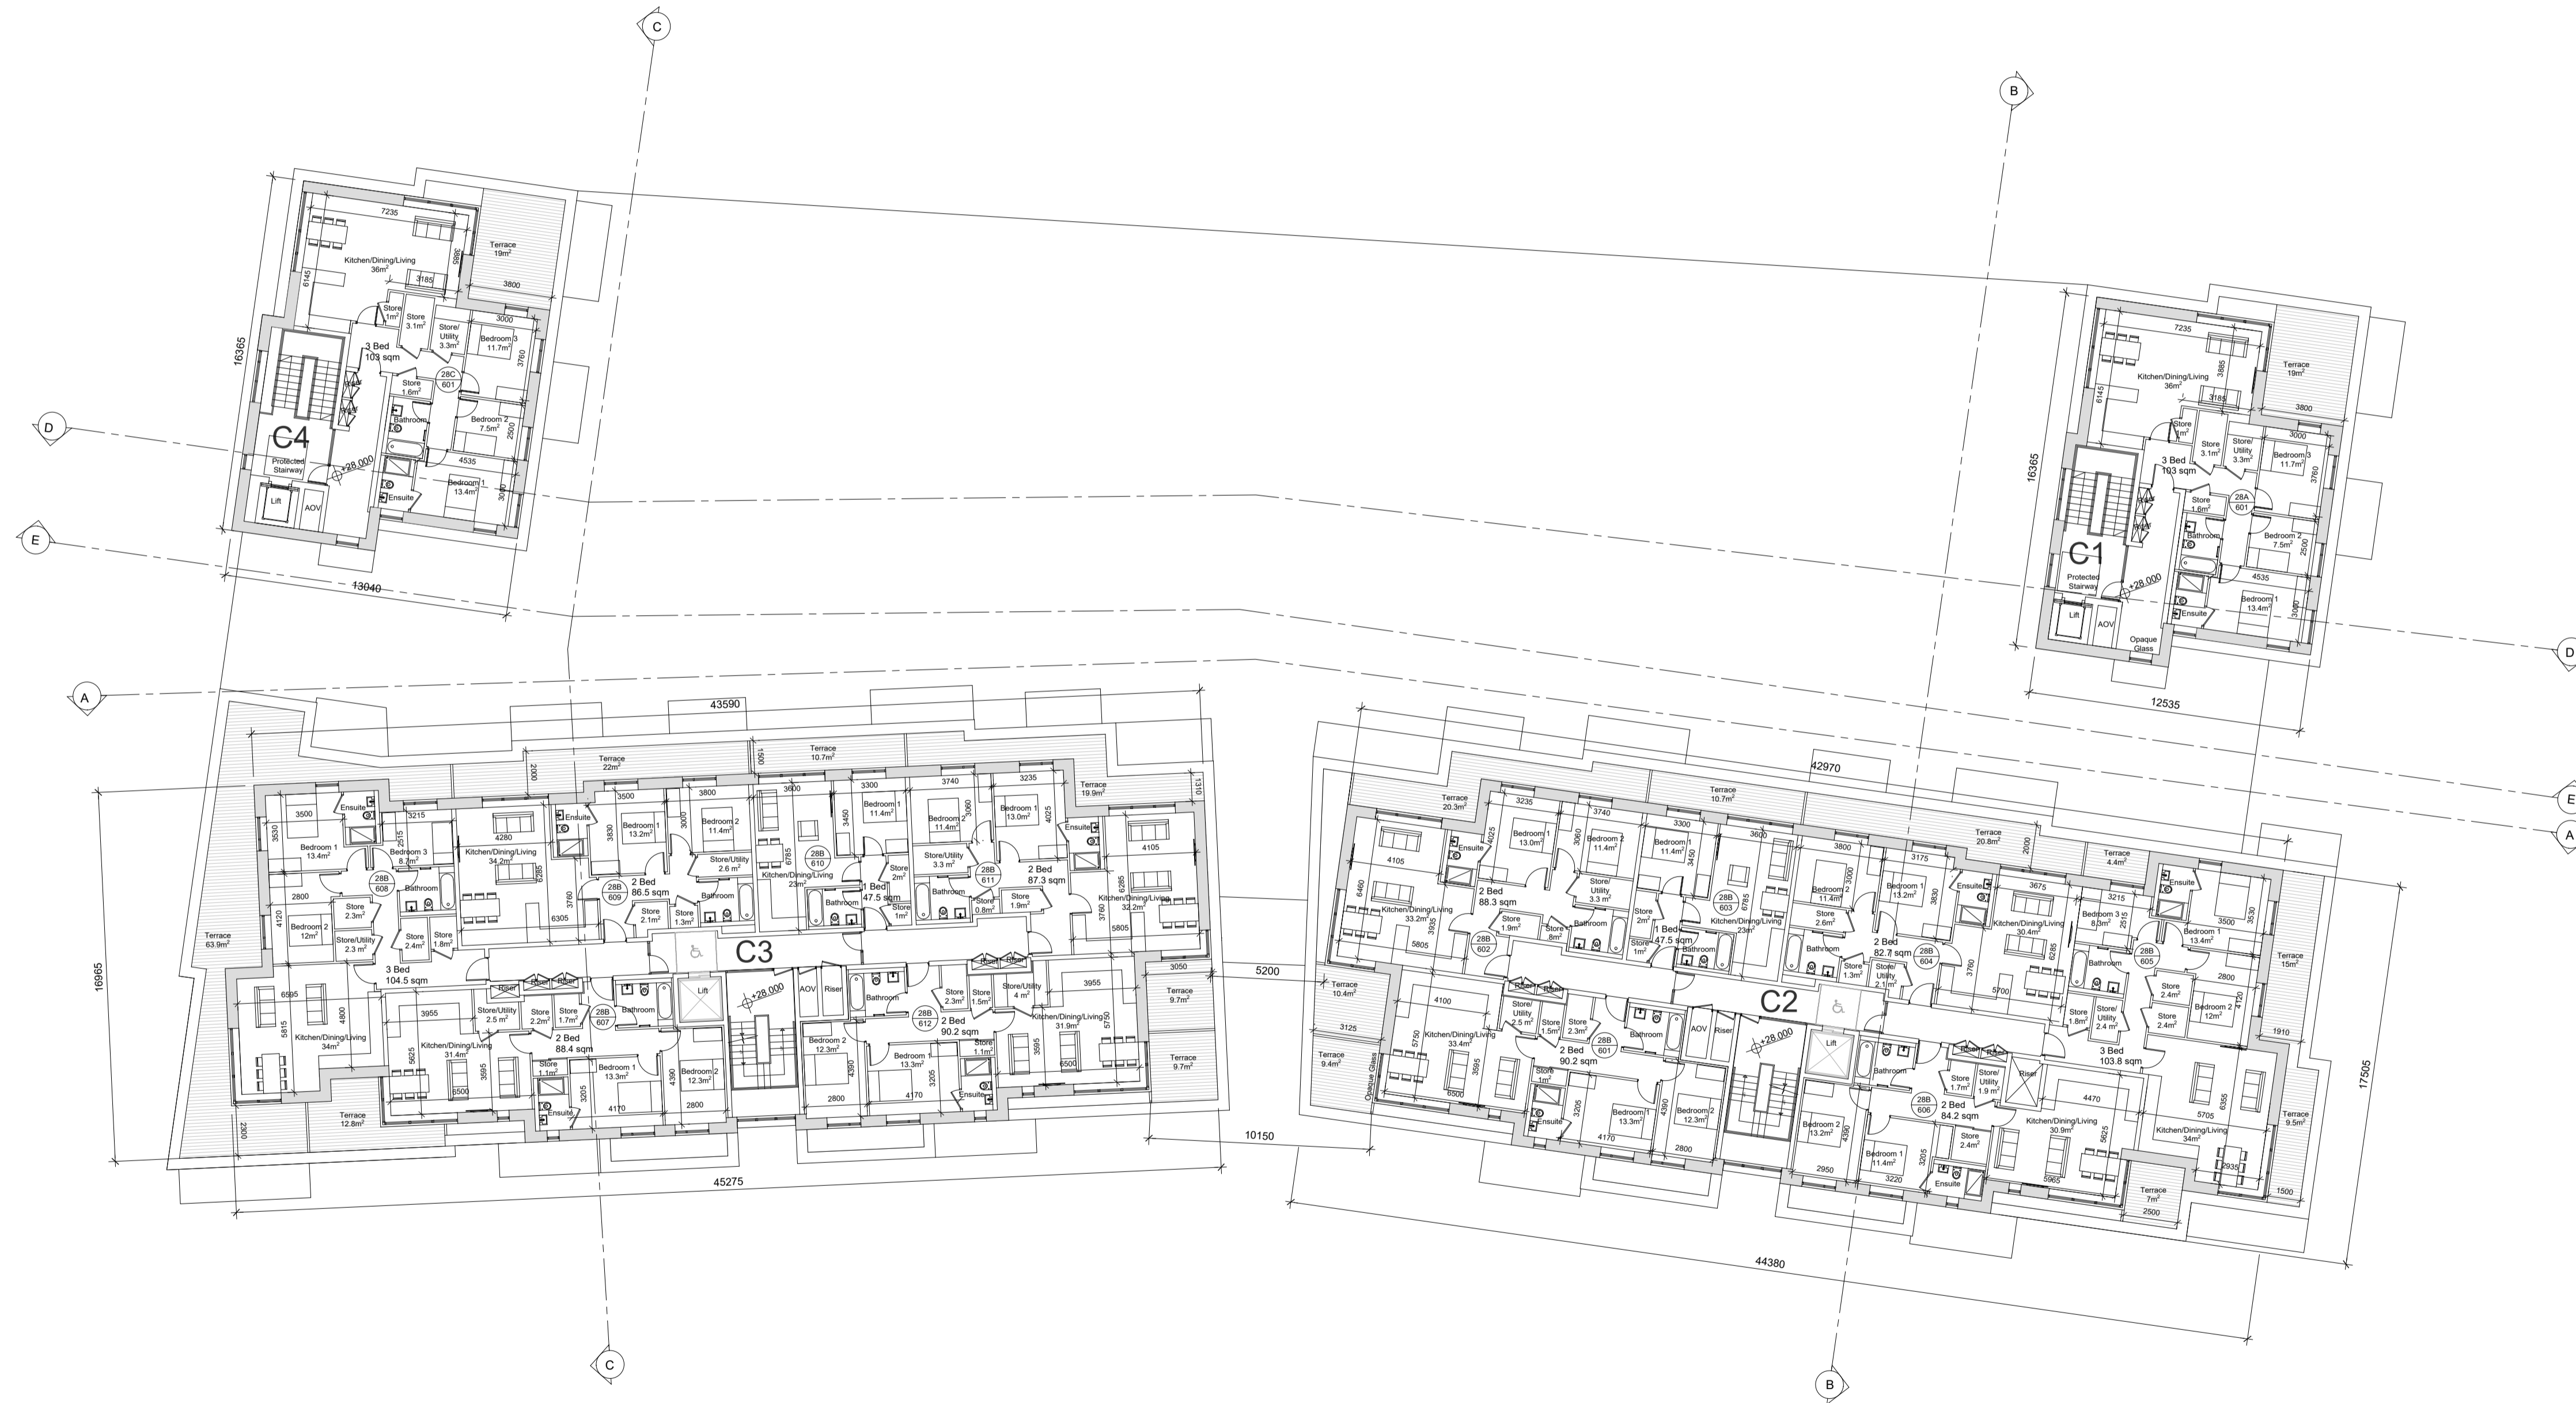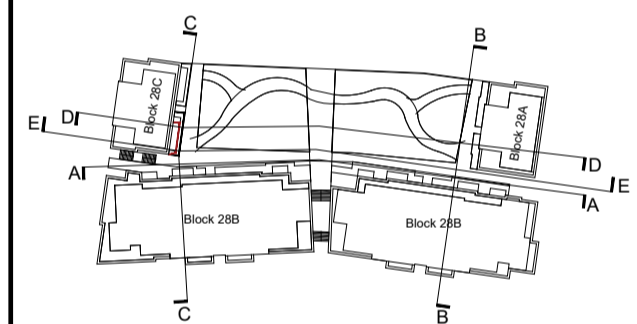

revisions date inls

| description | drawing no. |
|---|-------------------|
| Block 28 Sixth Floor Plan (Penthouse Level) | G0765 P 113 |
| | rev. P |
| job Block 28, Clongriffin, Dublin 13 | scale 1:200 A1 |
| | date JUL '19 |
| | drawn BF |
| | checked MG |
| client Gerard Gannon Properties | |

issue
Clongriffin SHD 1
Planning

**CONROY CROWE KELLY
ARCHITECTS**
65 MERRION SQUARE
DUBLIN 2

PHONE 66139901 FAX 6765715
E-MAIL info@cck.ie