






EXISTING GROUND PLAN OF BIKE PARKING AND CANOPY

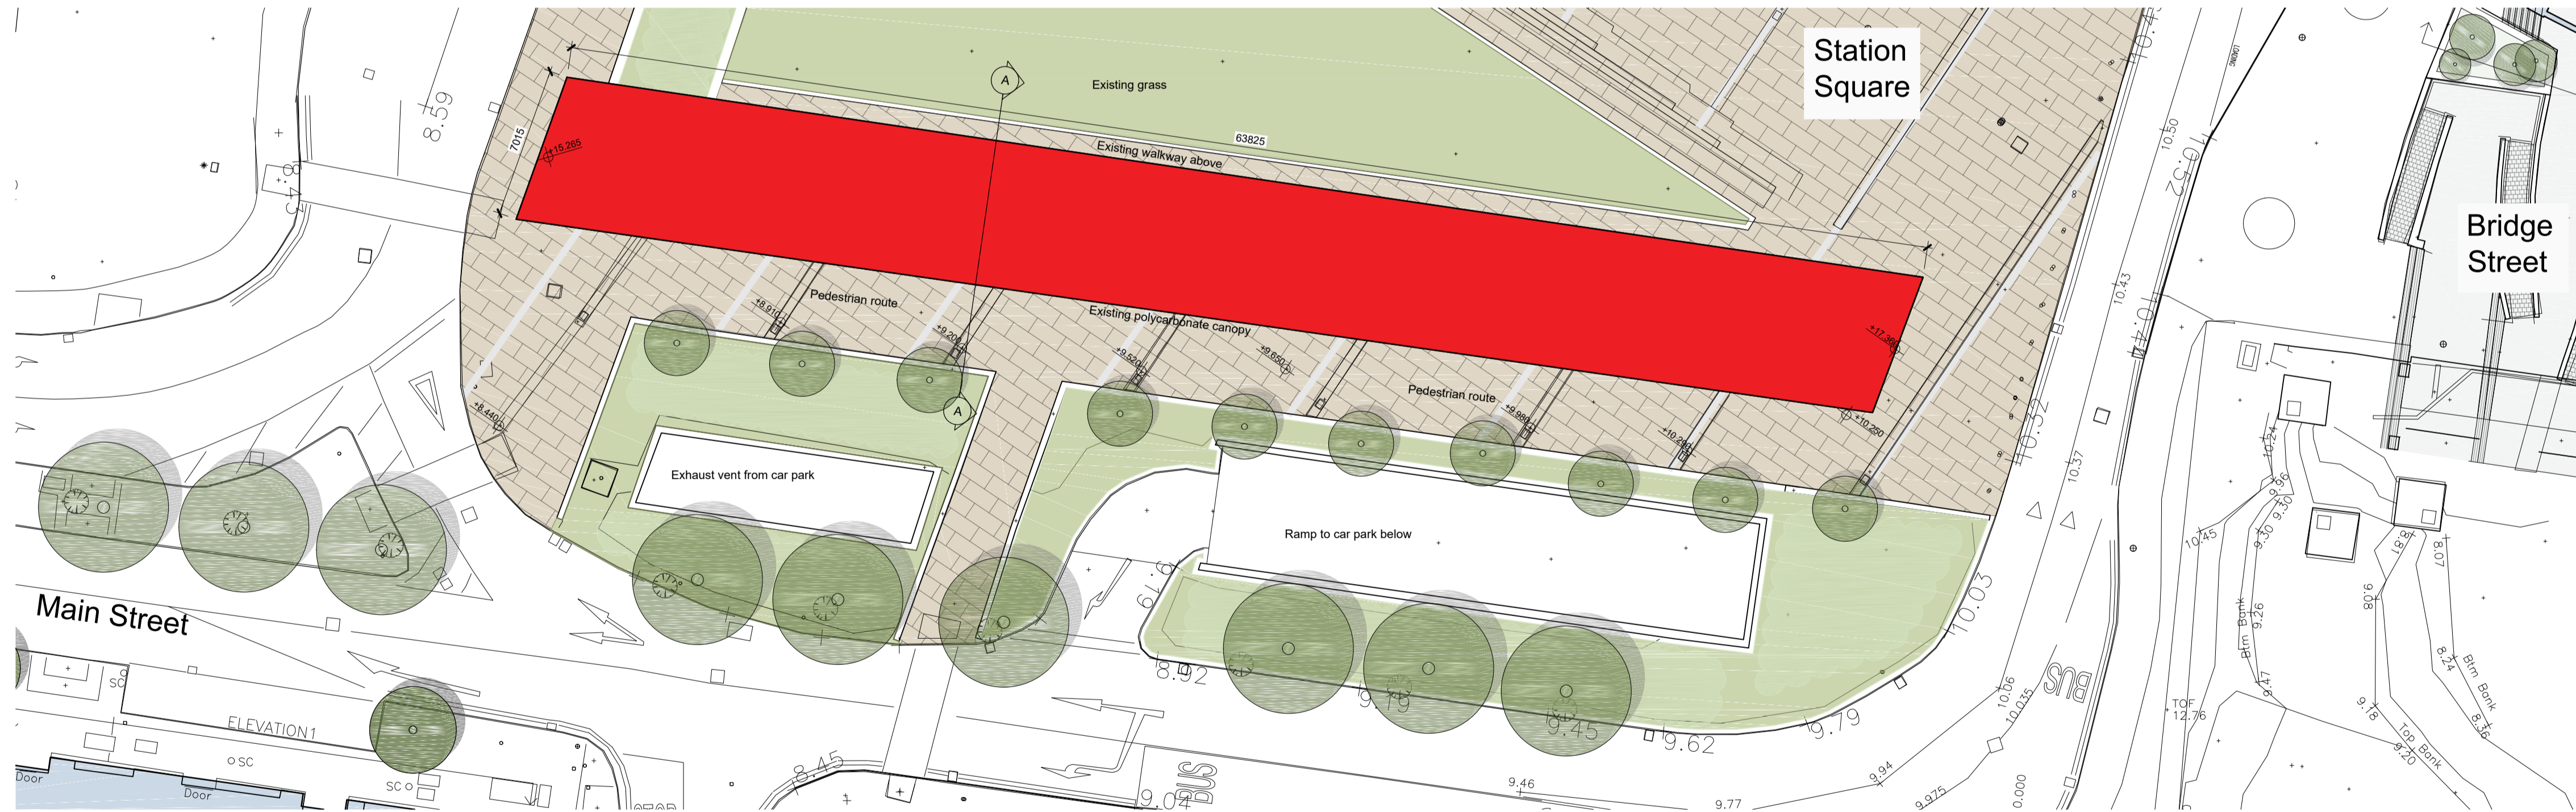

EXISTING ROOF PLAN OF BIKE PARKING AND CANOPY

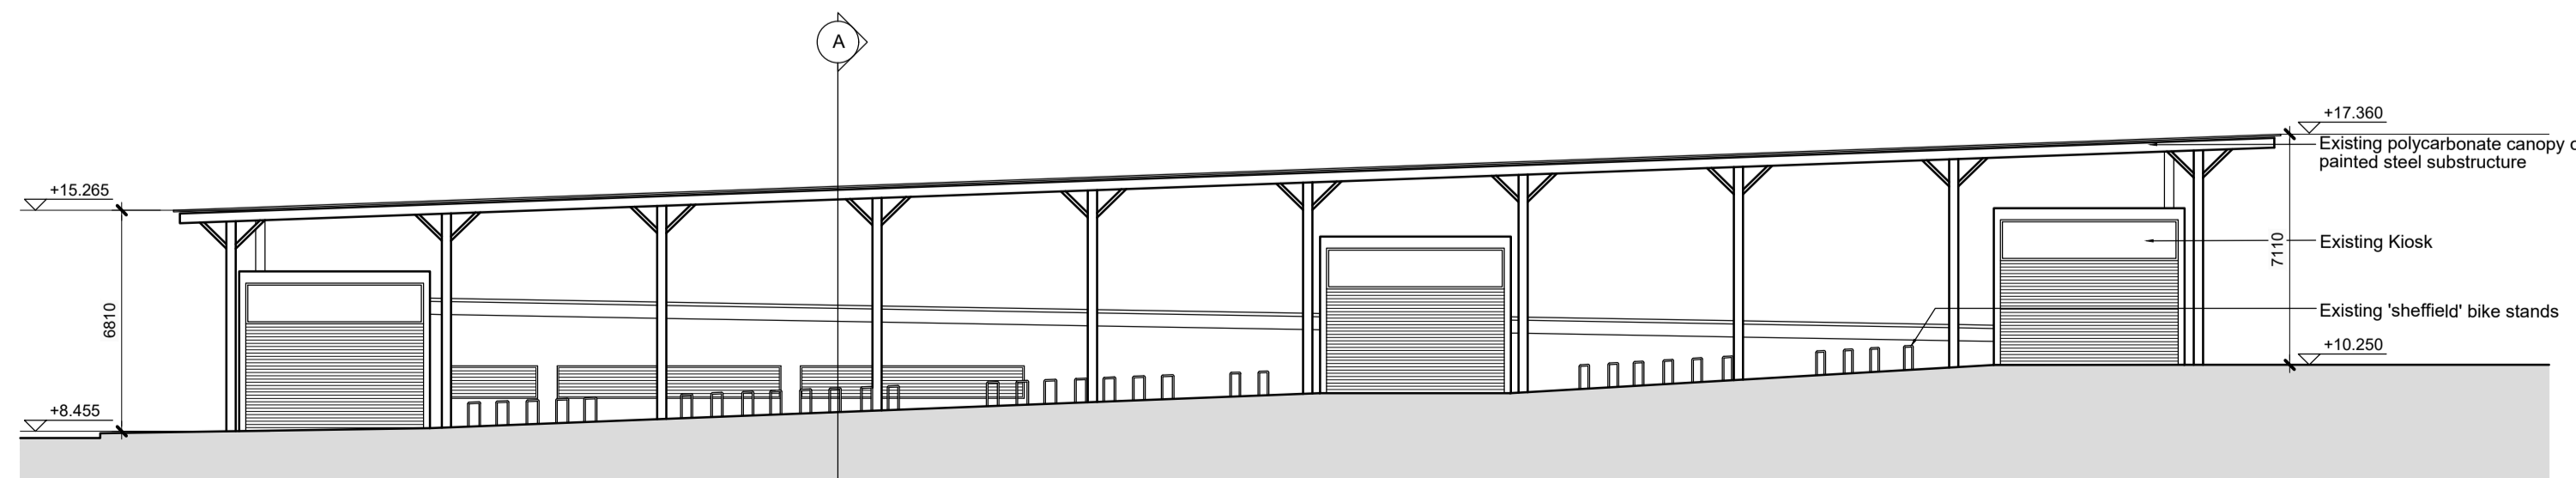


EXISTING ELEVATION OF BIKE PARKING AND CANOPY

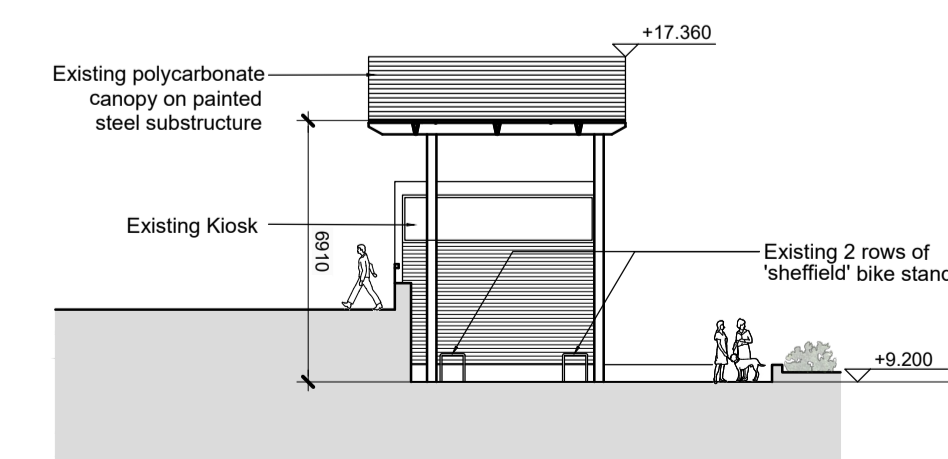

EXISTING SECTION A-A

- © This drawing is copyright.
- 1 Do not scale this drawing.
- 2 Errors and omissions to be immediately notified to Architect.
- 3 All dimensions to be checked on site.
- 4 To be read with relevant Engineers drawings.

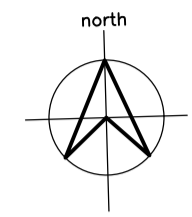

revisions	date	inls
description		
Station Square Existing Bike Parking and Canopy		
drawing no. 1637 P 120	revn.	P
job Clongriffin SHD 1 Clongriffin, Dublin 13	scale 1:200@A1	date JUL '19
client Gerard Gannon Properties	drawn MG	checked MC
issue Clongriffin SHD 1 Planning		
CONROY CROWE KELLY ARCHITECTS 65 MERRION SQUARE DUBLIN 2 PHONE 66139901 FAX 6765715 E-MAIL info@ceck.ie		