



PROPOSED GROUND PLAN OF BIKE PARKING AND CANOPY



PROPOSED ROOF PLAN OF BIKE PARKING AND CANOPY

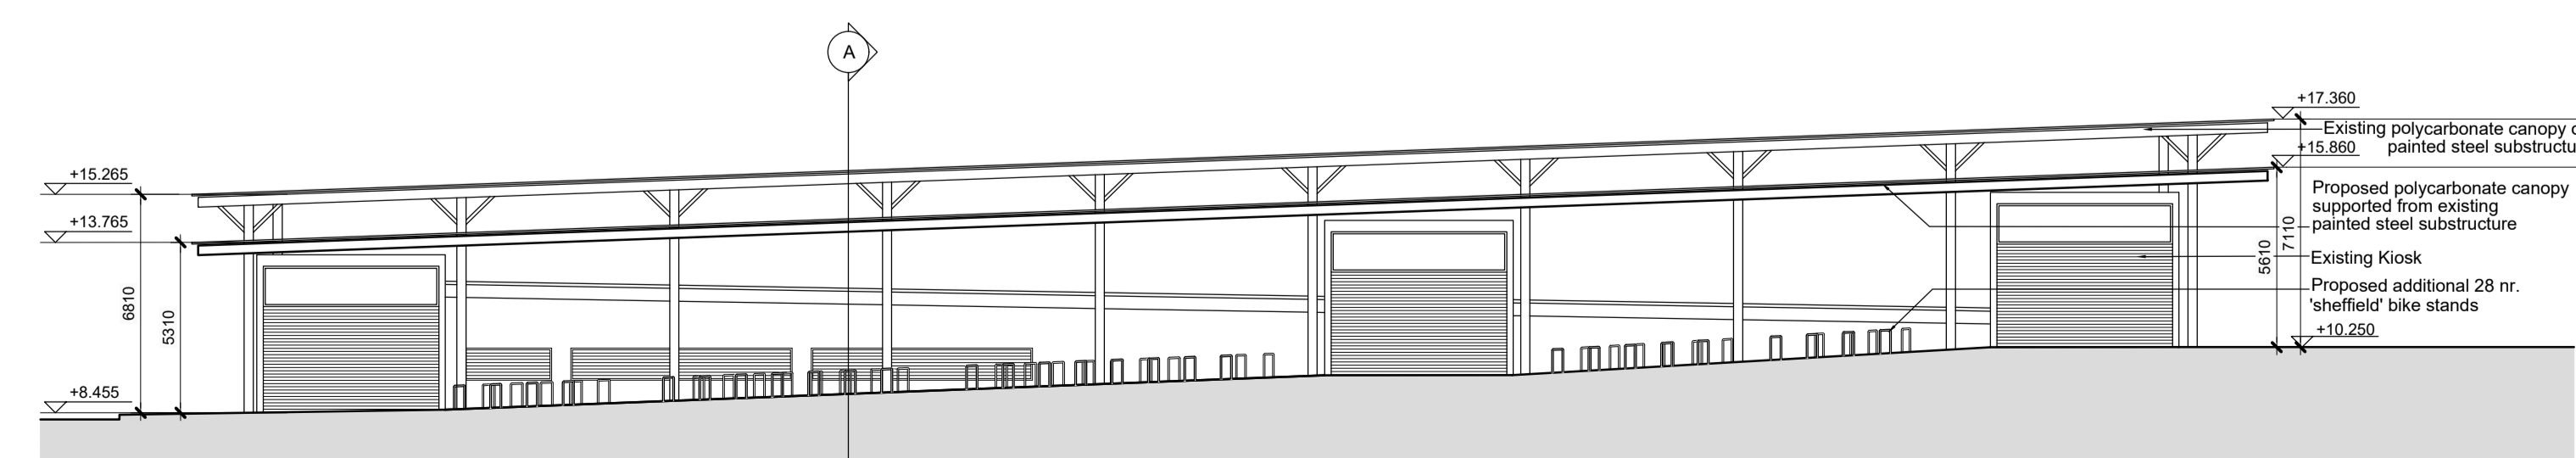

PROPOSED ELEVATION OF BIKE PARKING AND CANOPY

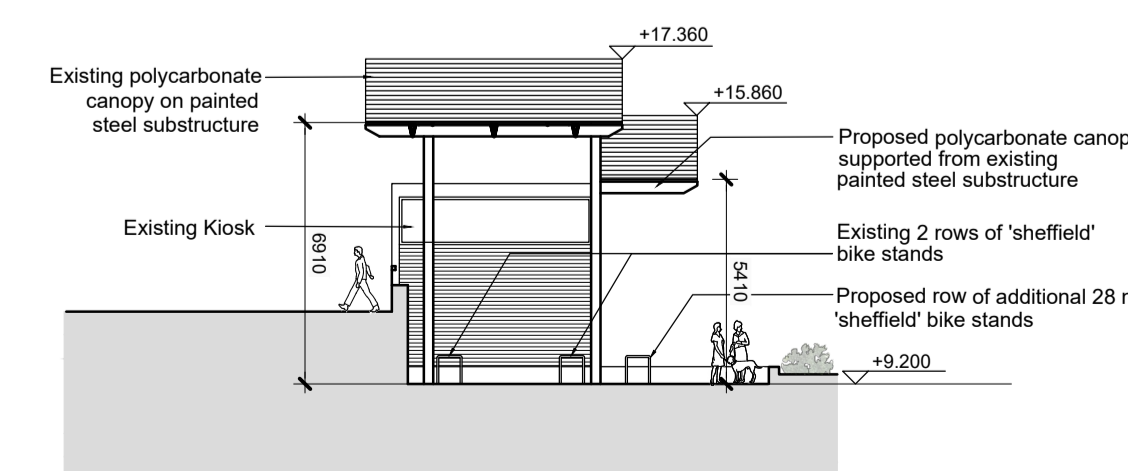

PROPOSED SECTION A-A

© This drawing is copyright.  
 1 Do not scale this drawing.  
 2 Errors and omissions to be immediately notified to Architect.  
 3 All dimensions to be checked on site.  
 4 To be read with relevant Engineers drawings.

north

revisions	date	inls
description		
Station Square Proposed Bike Parking and Canopy		
drawing no. 1637 P 121	revn. P	scale 1:200@A1
job Clongriffin SHD 1 Clongriffin, Dublin 13		date JUL '19
client Gerard Gannon Properties		drawn MG
issue Clongriffin SHD 1 Planning		checked MC
<b>CONROY CROWE KELLY ARCHITECTS</b> 65 MERRION SQUARE DUBLIN 2 PHONE 66139901 FAX 6765715 E-MAIL info@cck.ie		