
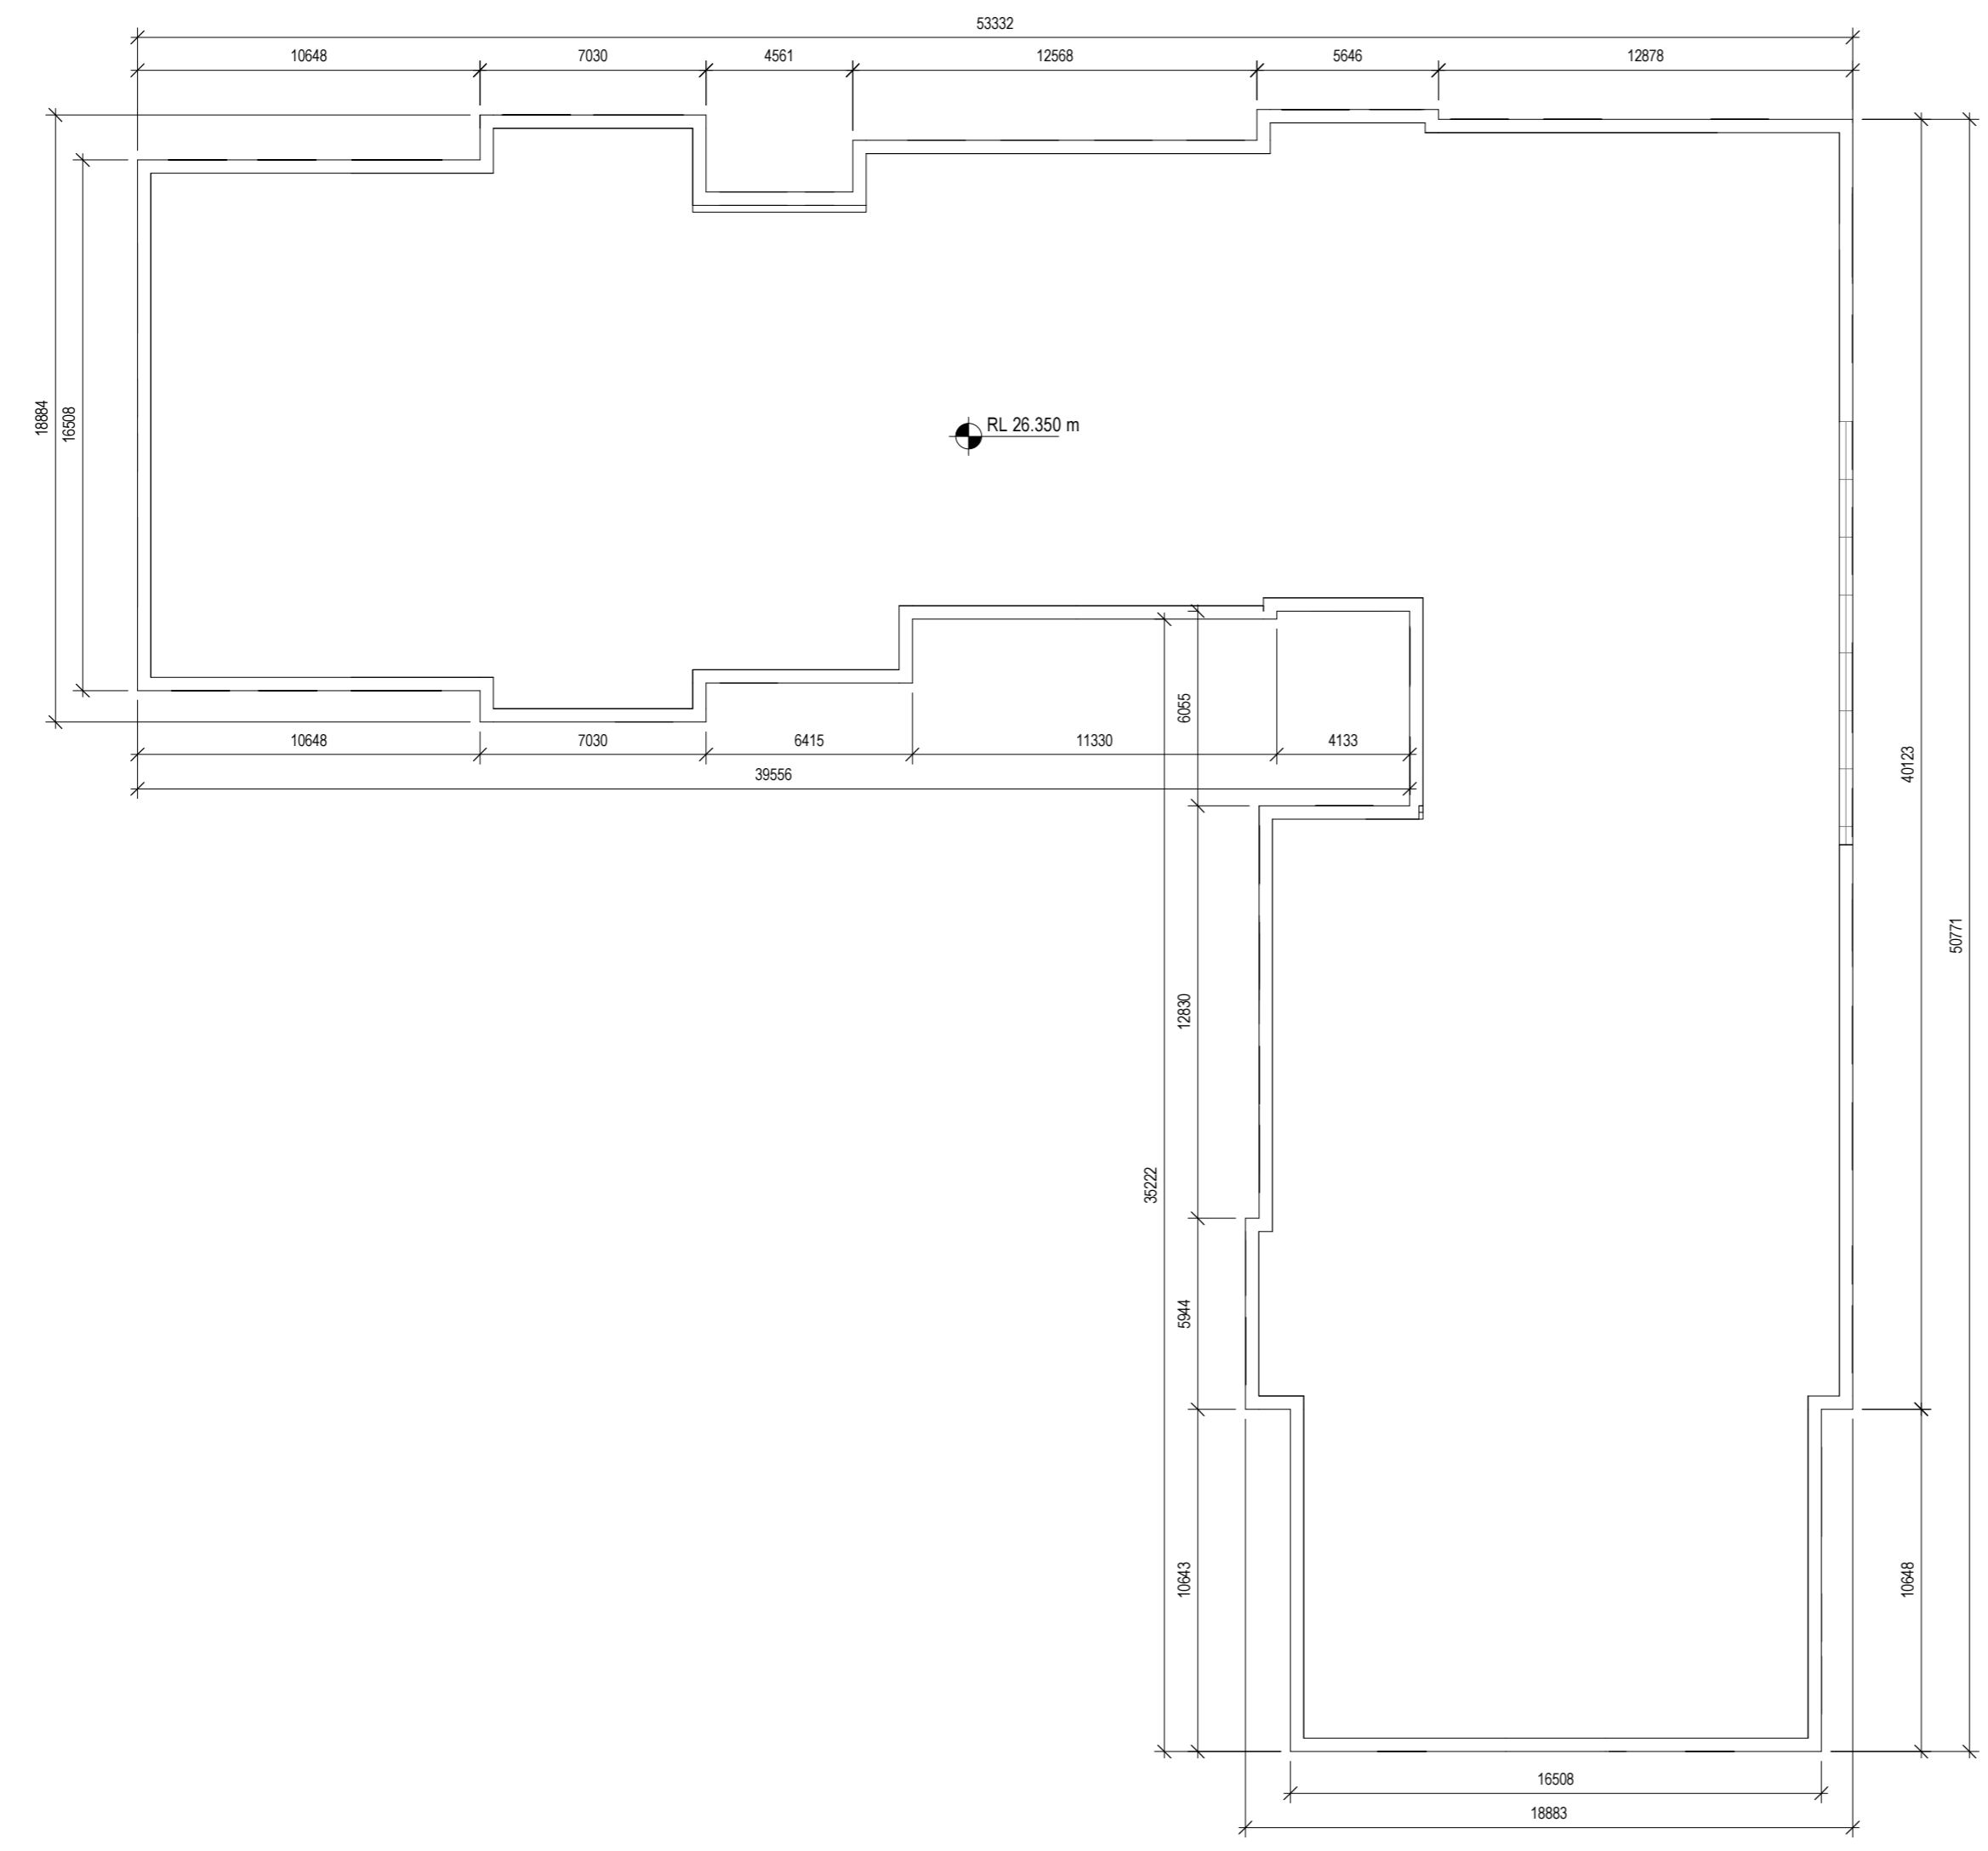


GENERAL NOTES -
 ** Do not scale from this drawing
 ** Use figured dimensions only
 © This drawing is copyright. No part of this document may be re-produced or transmitted in any form or stored in any retrieval system from the copyright holder, except as agreed for use on a project, for which the document was originally issued.

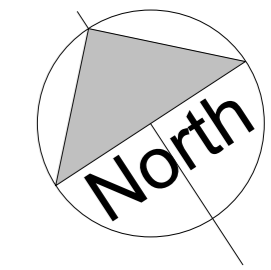

PROPOSED ROOF PLAN
 Scale 1 : 200

BLOCK 14A

PLANNING

Rev.	Initial	Date	Revision Description
A	RJ	2019.08.16	ISSUED FOR PLANNING

	downey PLANNING & ARCHITECTURE <small>1 Westland Sq, Pearse Street, Dublin 2, Ireland - Tel +353 (0) 1 253 0220 - www.dpaa.ie</small>		
	CLIENT	GERARD GANNON PROPERTIES	SCALE @ A1: 1 : 200
	DRAWN BY:	RJ	PAPER SIZE
	CHECKED BY:	JH	A2
	DATE:	AUG. 2019	JOB NO.
REVISION:	A	073	DRWG NO.
		PL-103	