

- © This drawing is copyright.
- 1 Do not scale this drawing.
 - 2 Errors and omissions to be immediately notified to Architect.
 - 3 All dimensions to be checked on site.
 - 4 To be read with relevant Engineers drawings.

Note:


Furniture and fittings shown are indicative.

Wardrobes in bedrooms are not counted as part of designated storage areas.


Notes:

All dimensions in millimetres.

Refer to RMDA landscape drawings for landscape design.

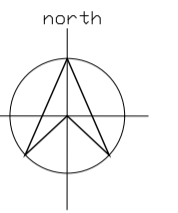

KEY PLAN

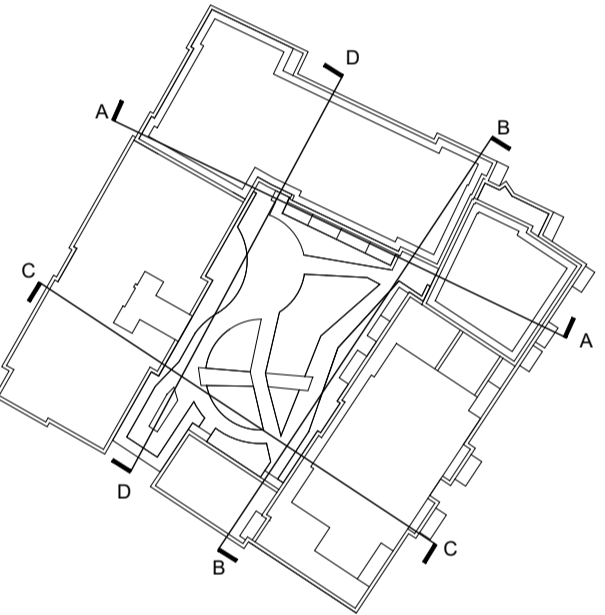

revisions description date inls

1822 P 112	drawing no.
1110 1822 - Block 5 Clongriffin	rev.
P	description
Block 5 Second Floor Plan	job
Block 5, Clongriffin, Dublin 13	scale 1:200 A1
	date JUL '19
	drawn MG
	checked MC

client
Gerard Gannon Properties

issue
**Clongriffin SHD 2
Planning**

**CONROY CROWE KELLY
ARCHITECTS**
65 MERRION SQUARE
DUBLIN 2
PHONE 66139901 FAX 6765715
E-MAIL info@cck.ie