


- © This drawing is copyright.
- 1 Do not scale this drawing.
- 2 Errors and omissions to be immediately notified to Architect.
- 3 All dimensions to be checked on site.
- 4 To be read with relevant Engineers drawings.

Note:
Furniture and fittings shown are indicative.

Wardrobes in bedrooms are not counted as part of designated storage areas.

Notes:
All dimensions in millimetres.
Refer to RMDA landscape drawings for landscape design.

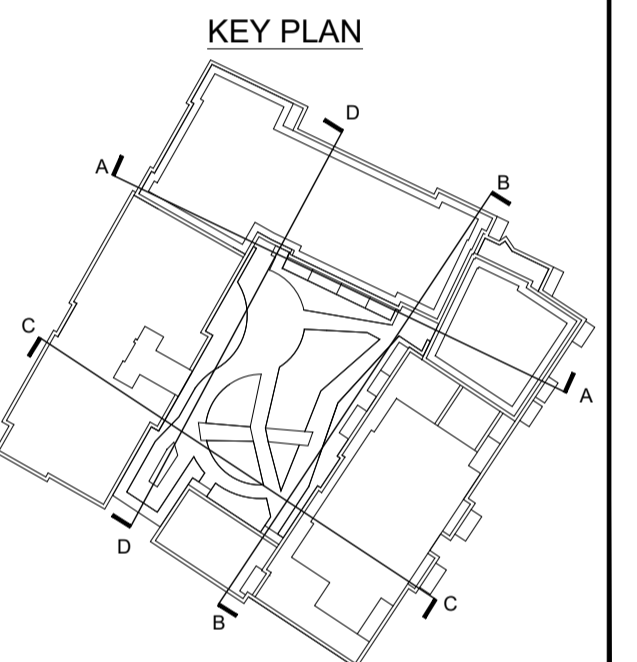

revisions	date	inls

description	drawing no. 1822 P 116 <small>11010102 - Block 5 Comp/Planning</small>
Block 5 Sixth Floor Plan (Penthouse Level)	revn. P
job Block 5, Clongriffin, Dublin 13	scale 1:200 A1 date JUL '19 drawn MG checked MC

client
Gerard Gannon Properties

issue
Clongriffin SHD 2
Planning

CONROY CROWE KELLY
ARCHITECTS
65 MERRION SQUARE
DUBLIN 2
PHONE 66139901 FAX 6765715
E-MAIL info@cck.ie