




Ground Floor Plan - Bin Store

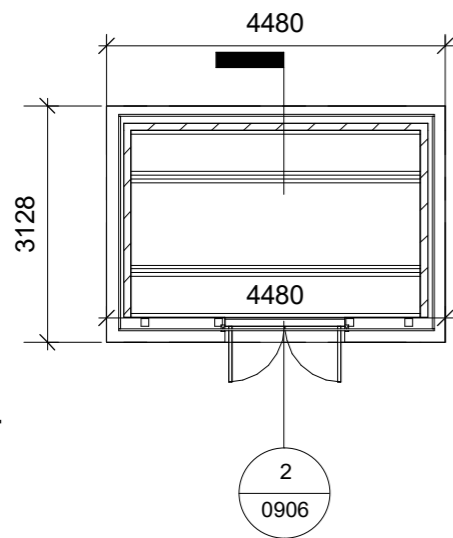


Top of Wall - Bin Store

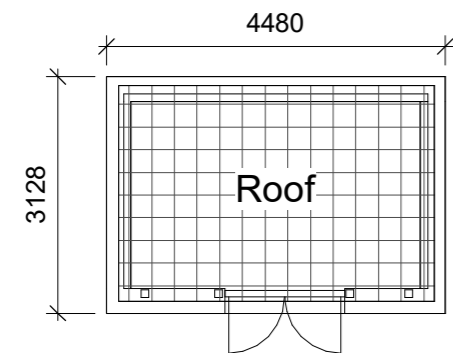


Roof plan - Bin Store

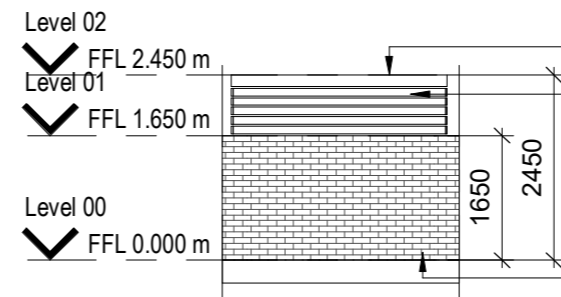


Rear Elevation

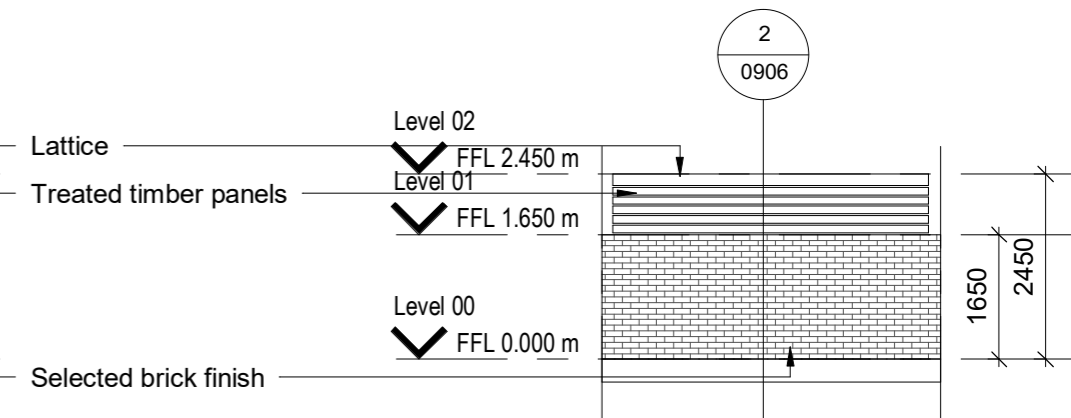


Side Elevation

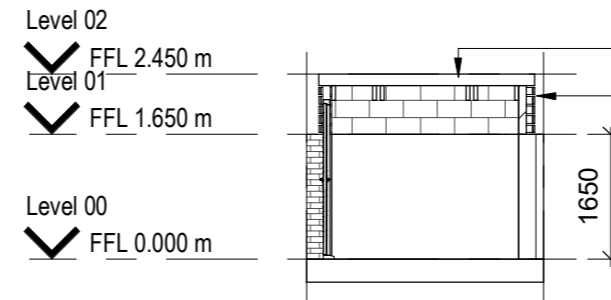


Bin Store Section

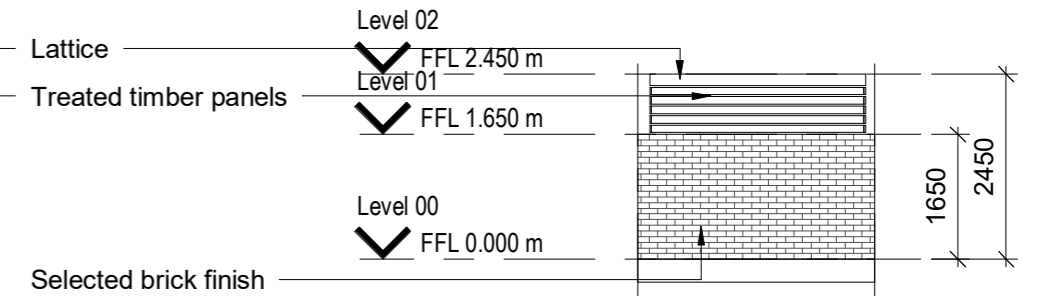

Front Elevation

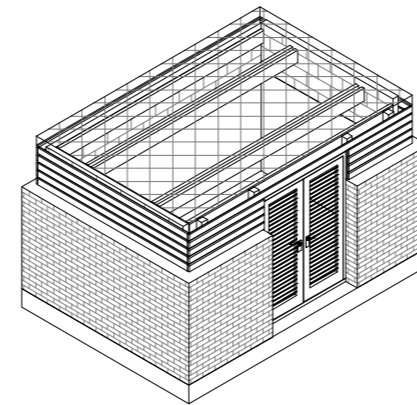


Bin Store 3D

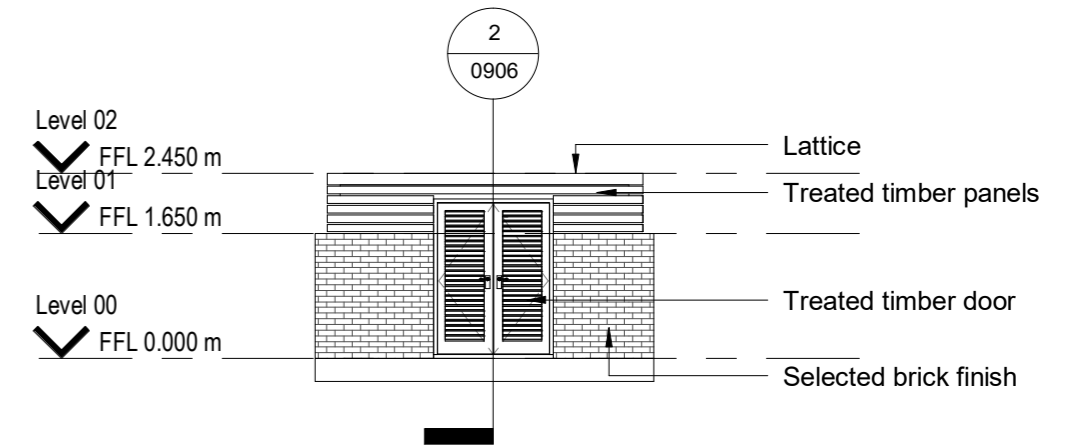

Entrance Elevation

Key Plan:

 

Rev:	Date:	Description:	By:

Drawing Status: **Planning Application**

Reply Address:
 2 Donnybrook Road, Telephone +353 1 218 3900
 Donnybrook, Dublin 4, Ireland
 www.molaarchitecture.com

Notes
 Do not scale.
 Use figured dimensions only.
 This drawing is to be read in conjunction with all relevant specifications and drawings.
 All dimensions to be checked on site.
 In the event of any discrepancies between drawings the contractor is to inform the Architect immediately.

MOLA
 ARCHITECTS ■ PLANNERS ■ URBAN DESIGNERS ■

Client: Cairn Homes Properties Ltd.
 Project: Newcastle South
 Drawing: Creche Bin Store

Date: 01/09/2019 Scale: 1 : 100 Drawn By: EC Approved By: NN Int. Job No: 18001
 Project No: NCS18- MOLA-00- ZZ- DR- A- XX- 0906 P 01