



GROUND FLOOR PLAN 1:100




ROOF PLAN 1:100

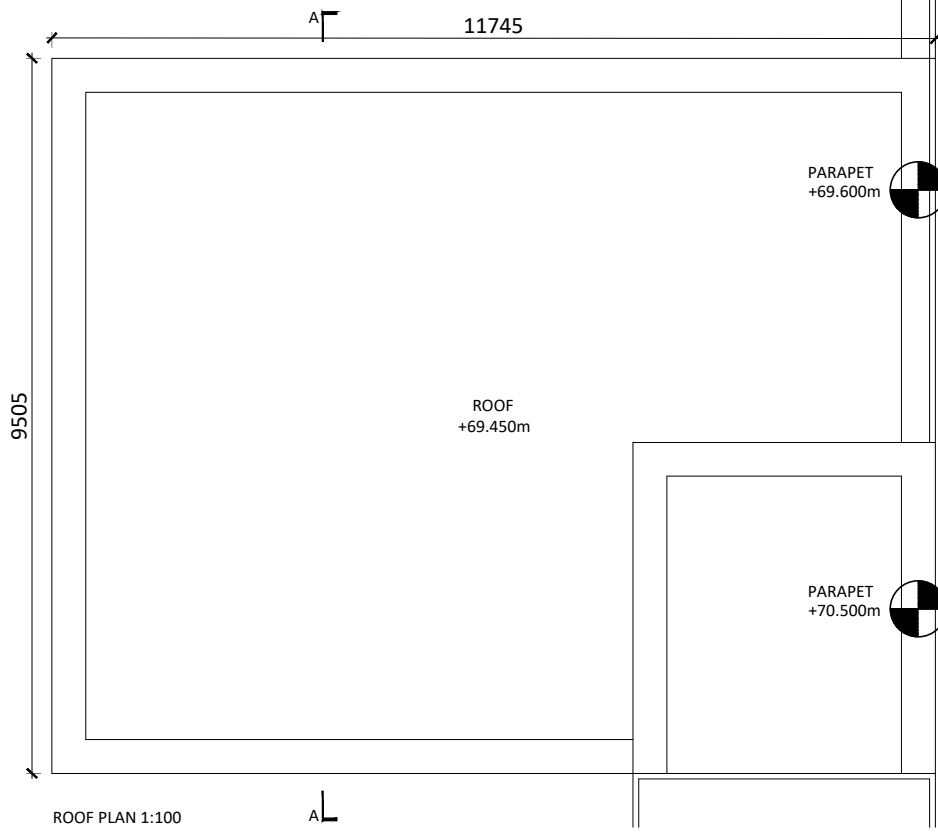


FRONT ELEVATION AA 1:100

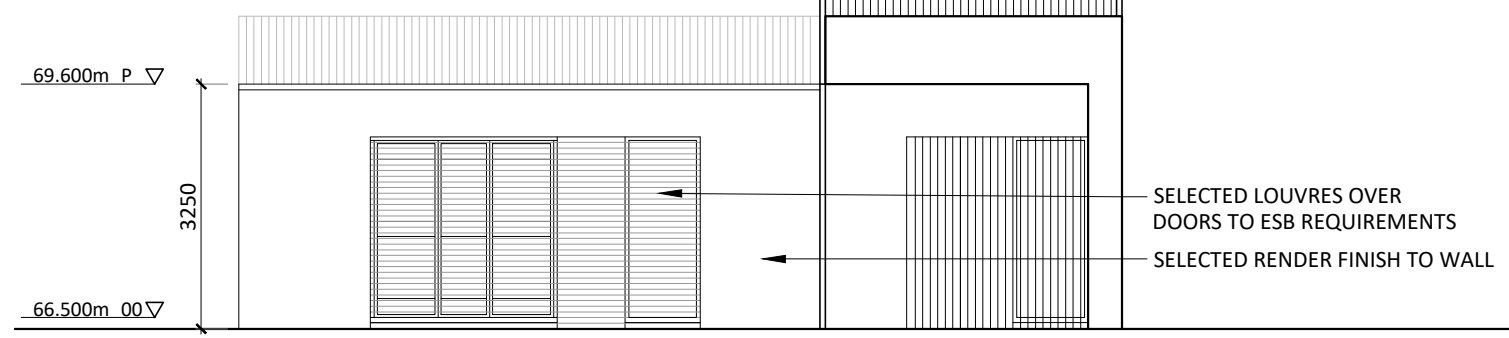


SIDE ELEVATION CC 1:100

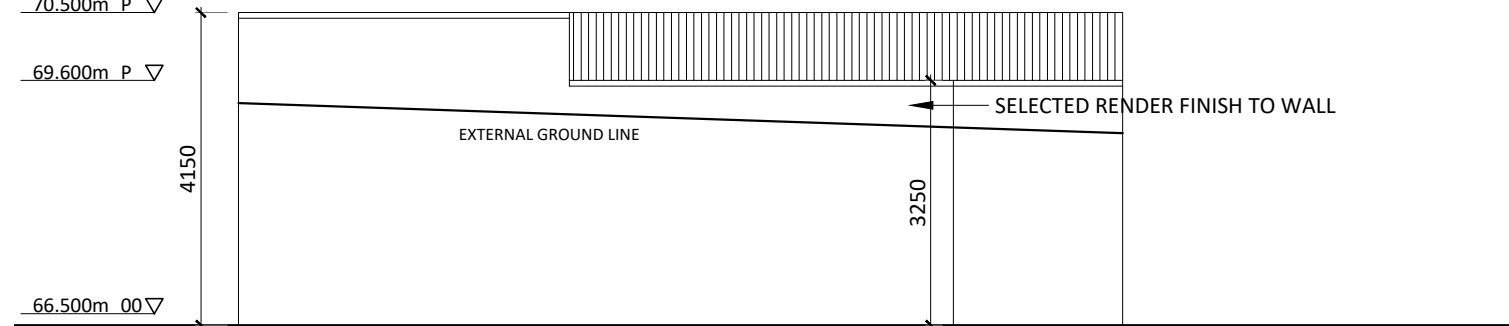

REAR ELEVATION BB 1:100

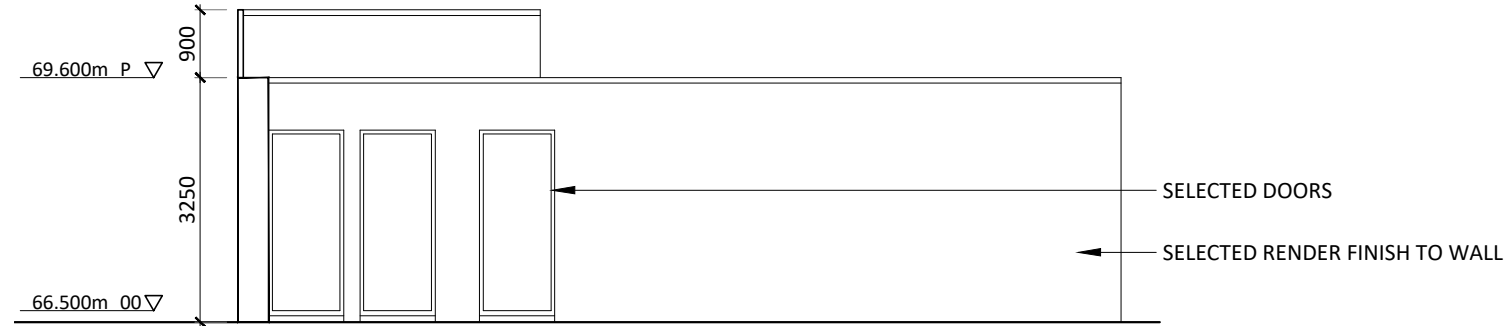


SIDE ELEVATION DD 1:100

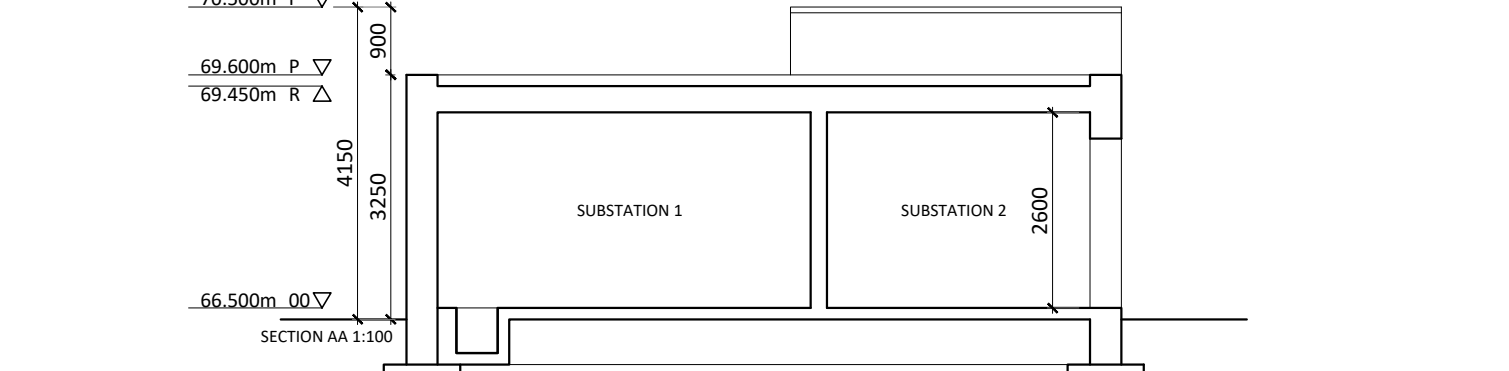

SECTION AA 1:100

Substation - Block Q

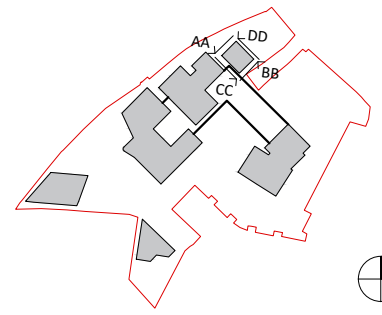

Revision Description	Date	Rev. No.	Issued by
Issued for SHD submission	02-09-2019	2	SK
Issued for review	16-08-2019	1	SK

Figured dimensions only to be used. This drawing is copyright of O'Mahony Pike Architects Ltd. All information is shared as per approved use in accordance with BS1192(2007) + A2(2016), Table 5; Standard Codes for Suitability of Models and Documents. If 'Information Approval Check' is empty, this information has been shared at 50 - WIP.

omahony pike
 architecture | urban design
 email: info@omahonypike.com
 tel: +353 1 202 7400
 fax: +353 1 283 0822
 www.omahonypike.com

Dublin
 The Chapel
 Mount St. Anne's
 Milltown, Dublin 6
 D06 XN52 Ireland

Cork
 26 South Mall
 Cork City
 Co. Cork
 T12 R2RV Ireland

Project No.: 1818
Project Lead: CK
Drawn By: SK
Model No.: 1818-OMP-ES01-ZZ-DR-A-XX-11000
Purpose: S4

Scale @ A3: 1:100
Date Printed: 02-09-2019
Current Rev.: 2

Project: The Grange
Location: Dublin
Client: KW PRS ICAV Acting For And On Behalf Of Its Sub-fund KW PRS Fund 10

Drawing Title: Substation - Block Q
Drawing No.: 1818-OMP-ES01-ZZ-DR-A-XX-11000

Suitability - Checked By - Date