


- LEGEND:**
- DEVELOPMENT BOUNDARY
 - WASTE WATER
 - SURFACE WATER
 - FOUL RISE MAIN
 - WATERMAIN
 - WELL
 - REINFORCED GRASS CAR PARK (PERMEABLE PAVING)

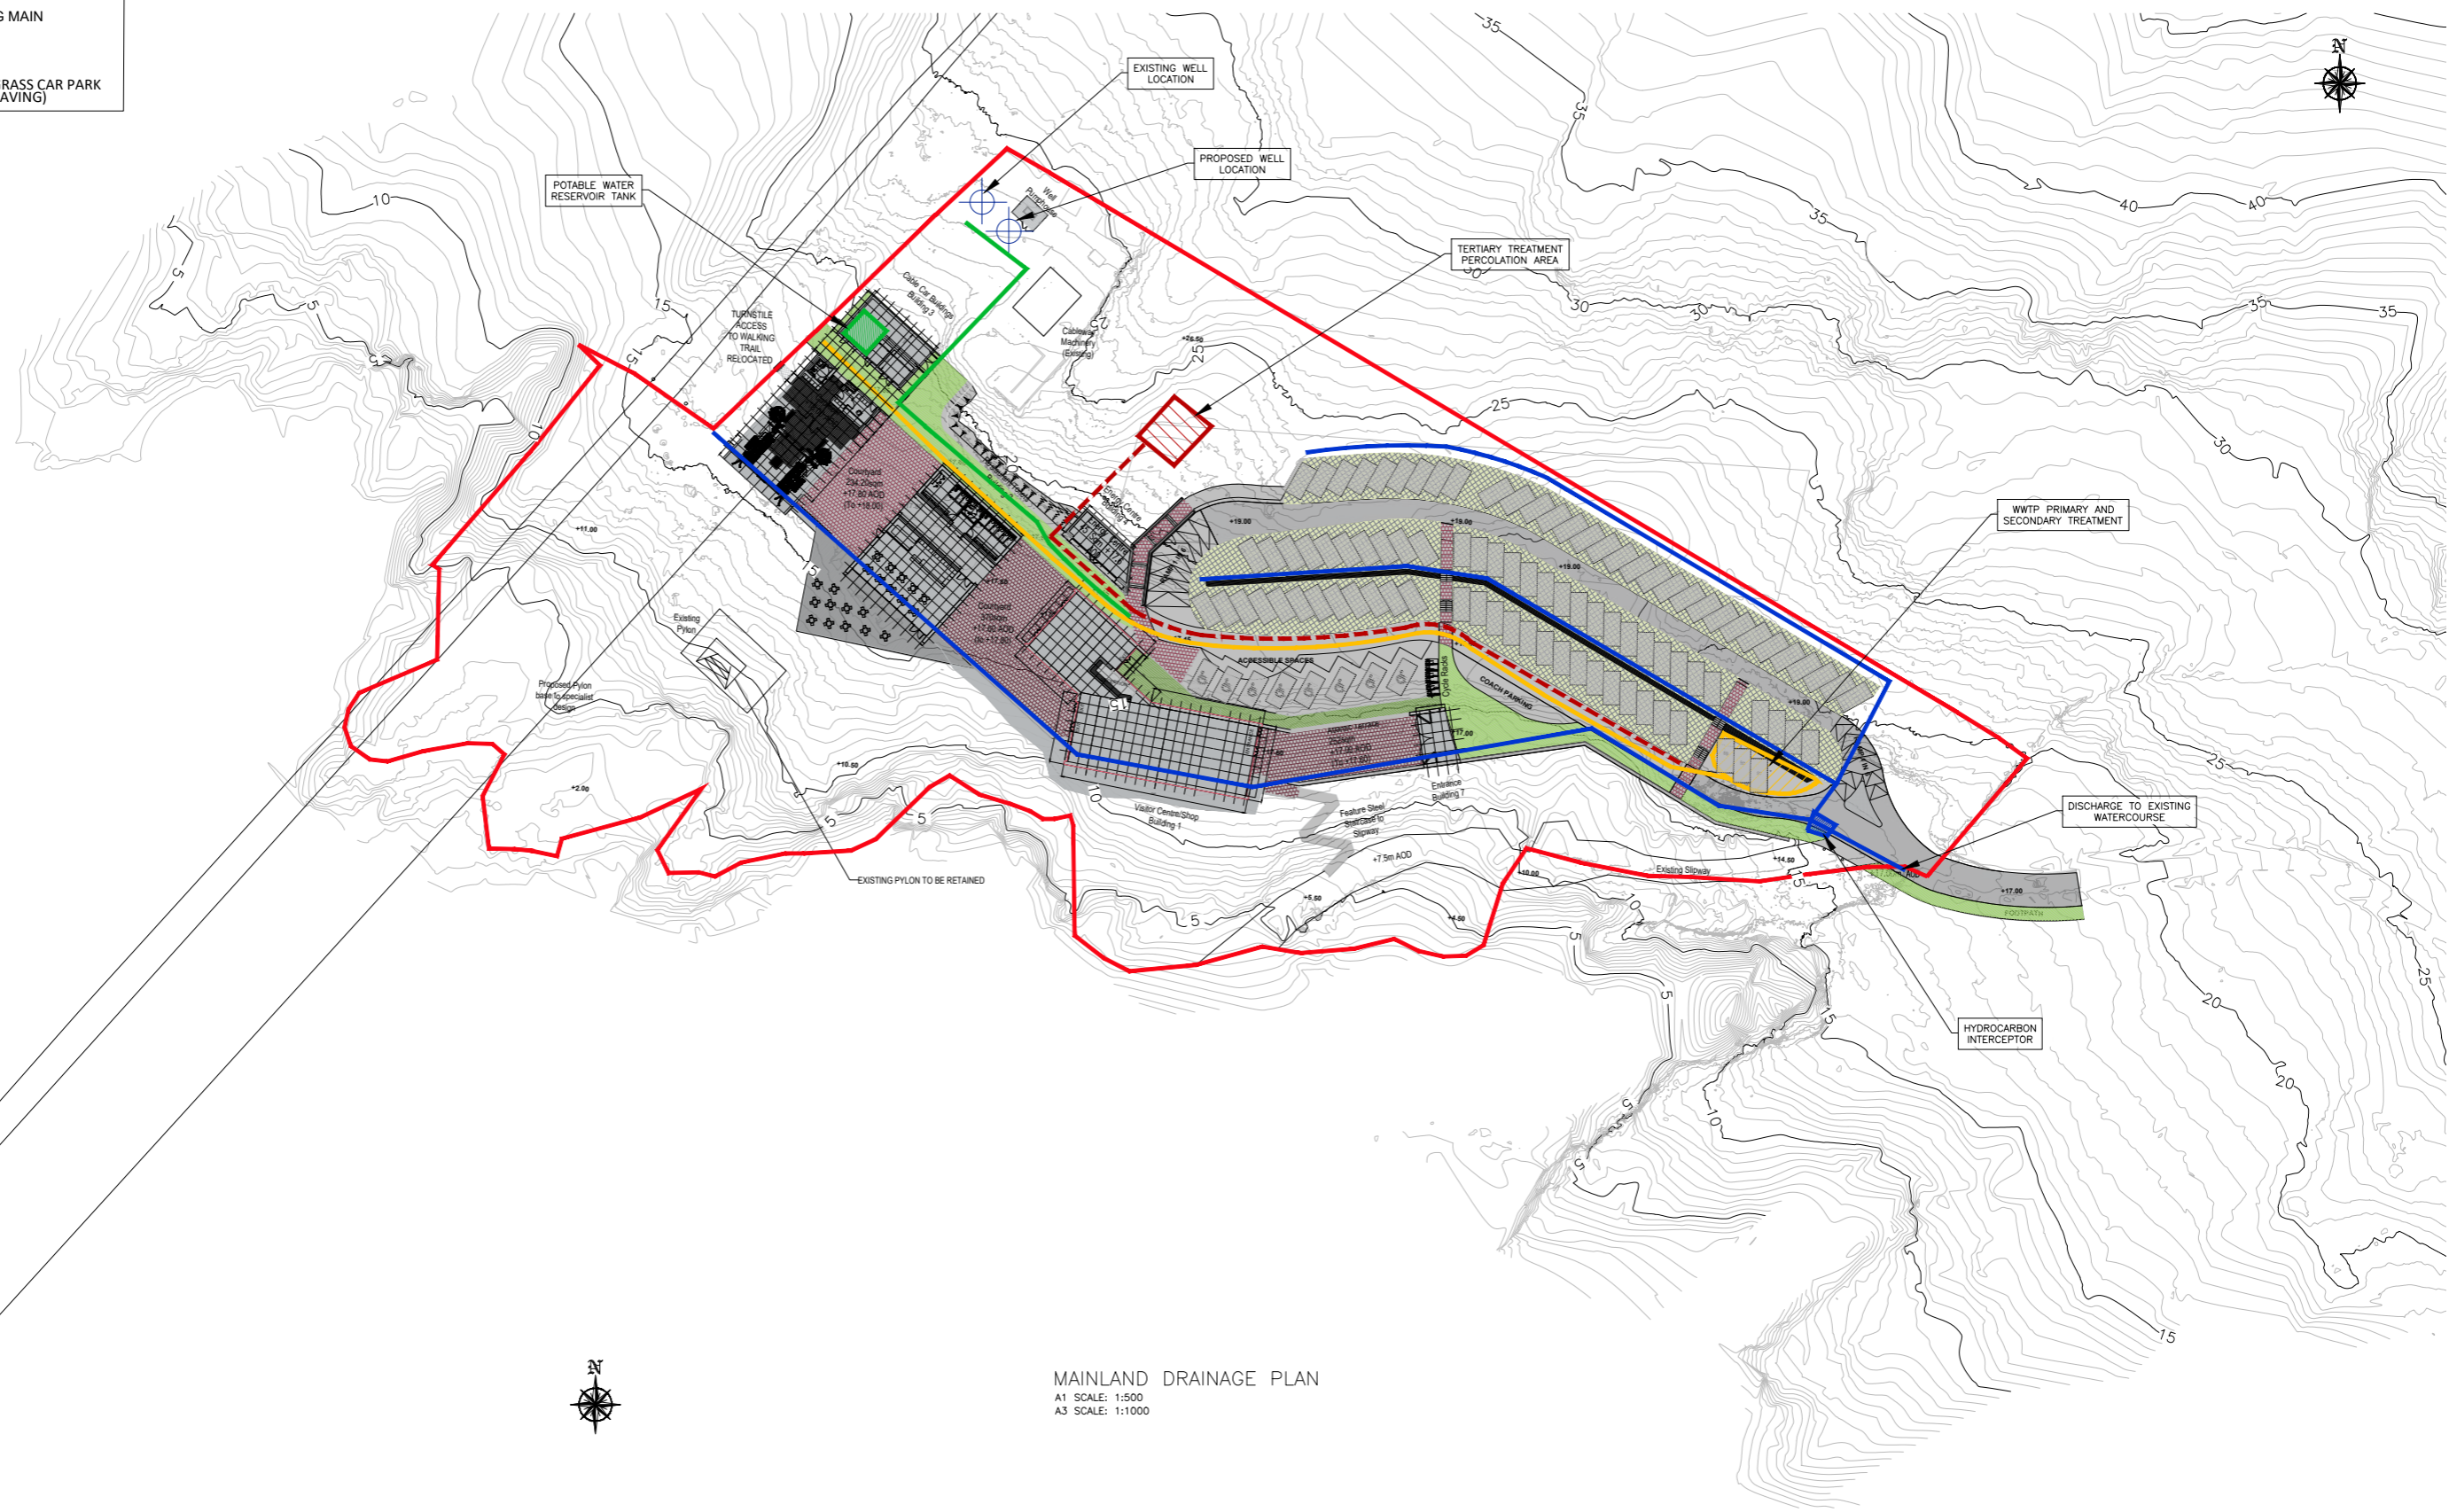

MAINLAND DRAINAGE PLAN
 A1 SCALE: 1:500
 A3 SCALE: 1:1000



DURSEY ISLAND CABLE CAR & VISITOR CENTRE DEVELOPMENT

ENVIRONMENTAL IMPACT ASSESSMENT REPORT

STW
 Scott Tallon Walker ARCHITECTS
 Architects and Urban Designers

72 South Mall, Cork, T12 VX9A
 t +353 (0)21 4320744
 mail@stwarchitects.com
 www.stwarchitects.com

FIROD
 ROUGHAN & O'DONOVAN
 Consulting Engineers
 Civil - Structural - Transportation - Environmental

Arena House, Arena Road, Sandford, Dublin 18, Ireland
 t +353 (0) 1 294 0800
 f +353 (0) 1 294 0820
 www.rod.ie

Project Stage	E.I.A.R.						
Project Title	Durse Island Cable Car & Visitor Centre Development						
Drawing Title	Figure 10.1 Mainland Drainage Plan						
Drawing Number	Project	Originator	Volume	Location	Type	Role	Number
	DCCVC	ROD	GEN	SW_AE	DR	CH	10.1
Scale (A1)	AS SHOWN	Date	May 2019	Job No.	18,148	Rev.	-

DO NOT SCALE USE FIGURED DIMENSIONS ONLY