




Revision	Date	Description	By	Check	Client logo
A	27.08.19	ABP Planning Application Issue	ML	BG	

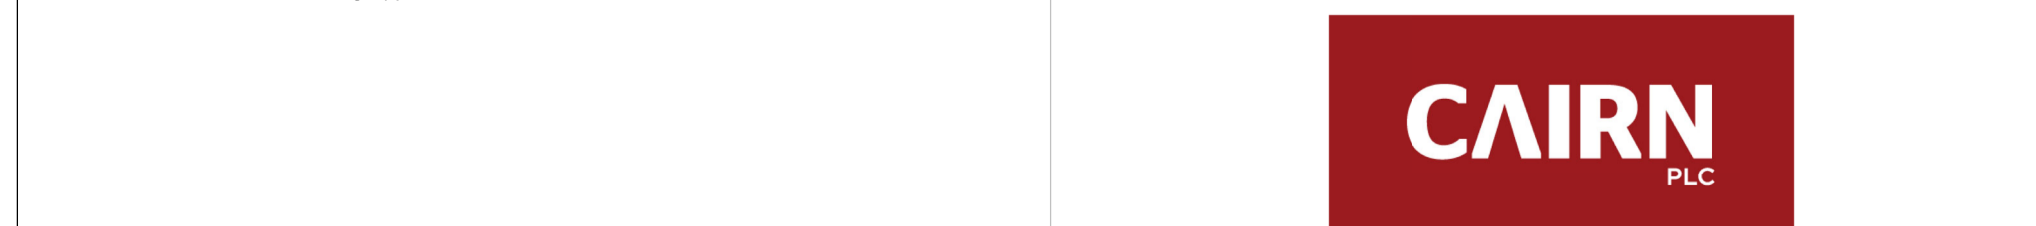

Notes
 Do not scale drawings. All dimensions should be checked on site. Errors to be reported to architect. To be read in conjunction with all relevant architects services and engineers drawings.
 Contractors, sub-contractors and suppliers must verify any critical dimensions on site prior to fabrication of any building element. Any discrepancies are to be reported to the architect.
 This drawing should be read in conjunction with all relevant specifications, engineers and specialists consultants information. Any discrepancies must be reported prior to installation.

Key

- Application Site Boundary
- Adjacent lands within Cairn Homes ownership

Metropolitan Workshop
 14-16 Coverstreet, London, ECTM4DG
 +44 (0) 20 7566 0450
 www.metwork.co.uk

Project:	Farrankelly
Client:	Cairn Homes Properties Ltd
Location:	Farrankelly, Greystones, Delgany, Co. Wicklow
Title:	Existing Site Plan - Sheet 4
Date:	27 August 2019
Scale:	1:500 @ A1

Drawing Number:	Job No.	Status	Package	Reference	Revision
1609	P		106	107	A

OS Map Reference: 12509 - 3731-B, 3731-D, 3732-A, 3732-C
 ITM Co-ordinates Centre Point of Site: X,Y = 728722,710244
 Extraction Date: 17-Aug-2018
 Licence No.: EN 0086919
 © Ordnance Survey Ireland/Government of Ireland
 Note that all levels refer to Mean Head OSI Datum