



Section AA
Scale:1:1000




Section AA (Part 1)
Scale:1:200

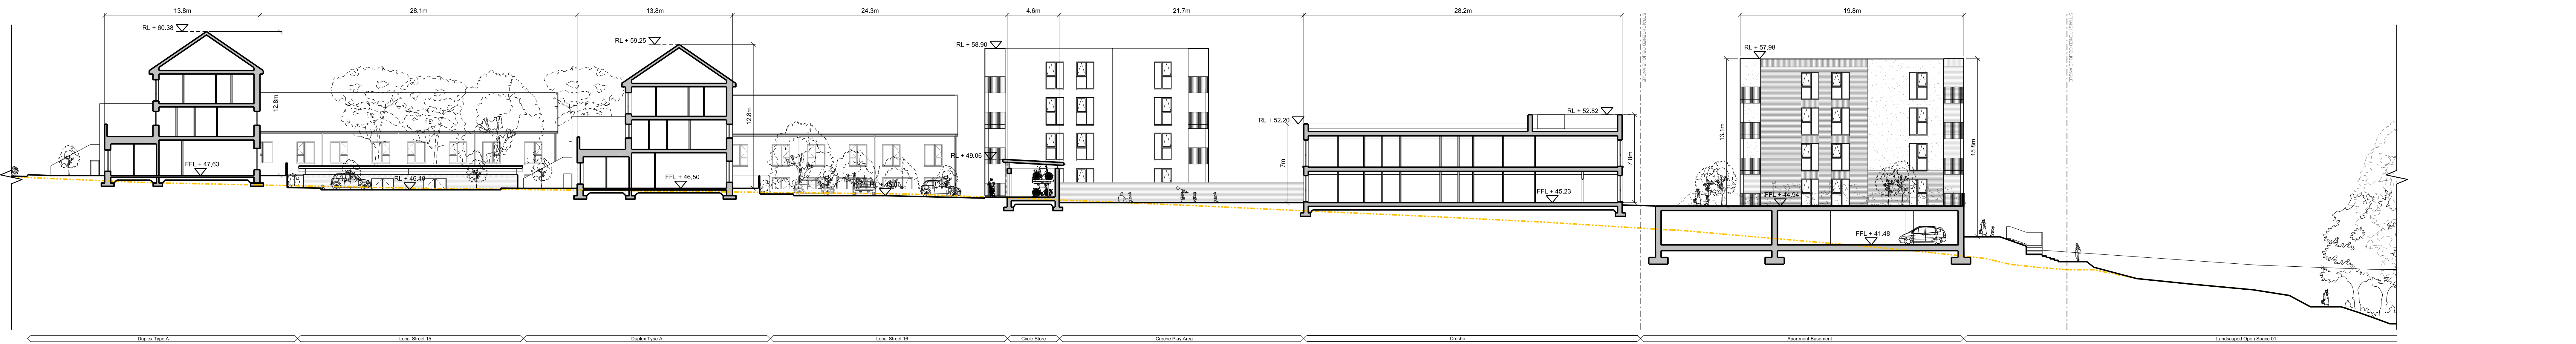


Section AA (Part 2)
Scale:1:200

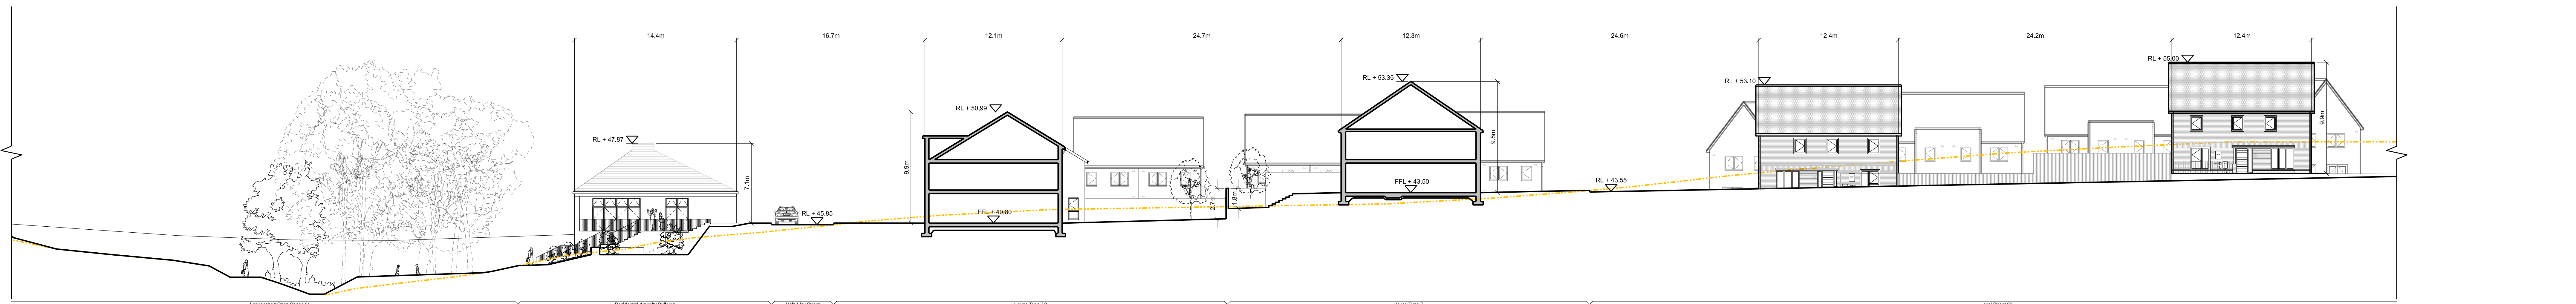

Section AA (Part 3)
Scale:1:200

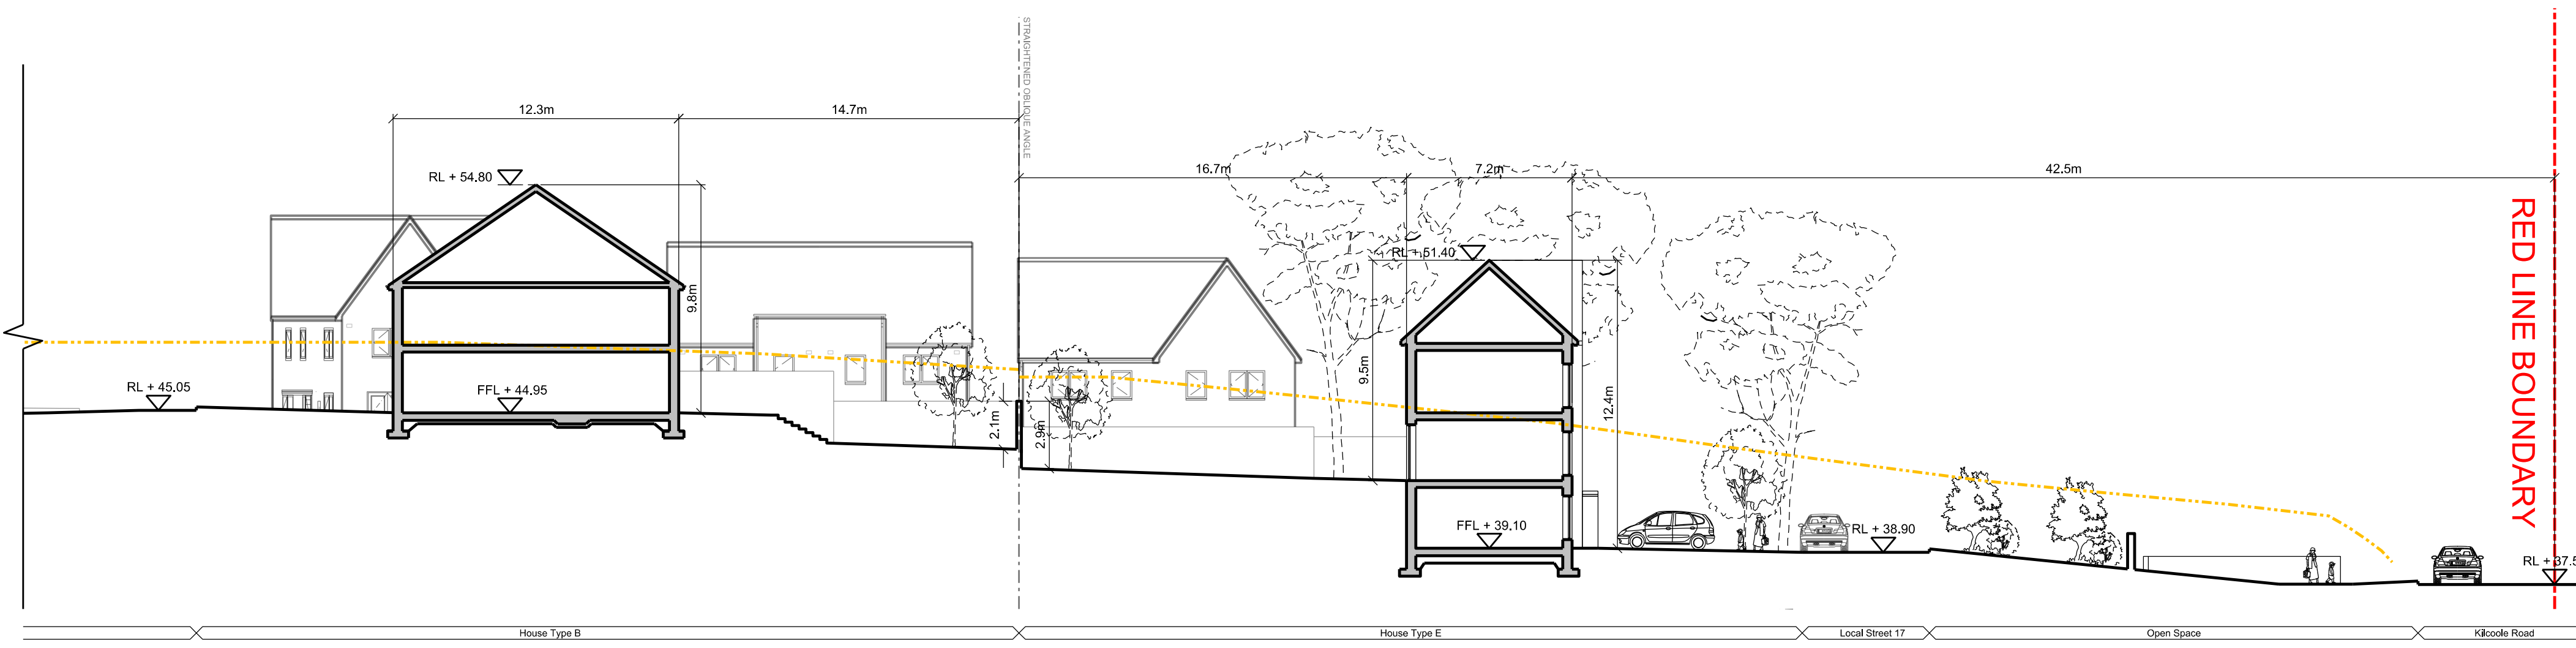

Section AA (Part)
Scale:1:200

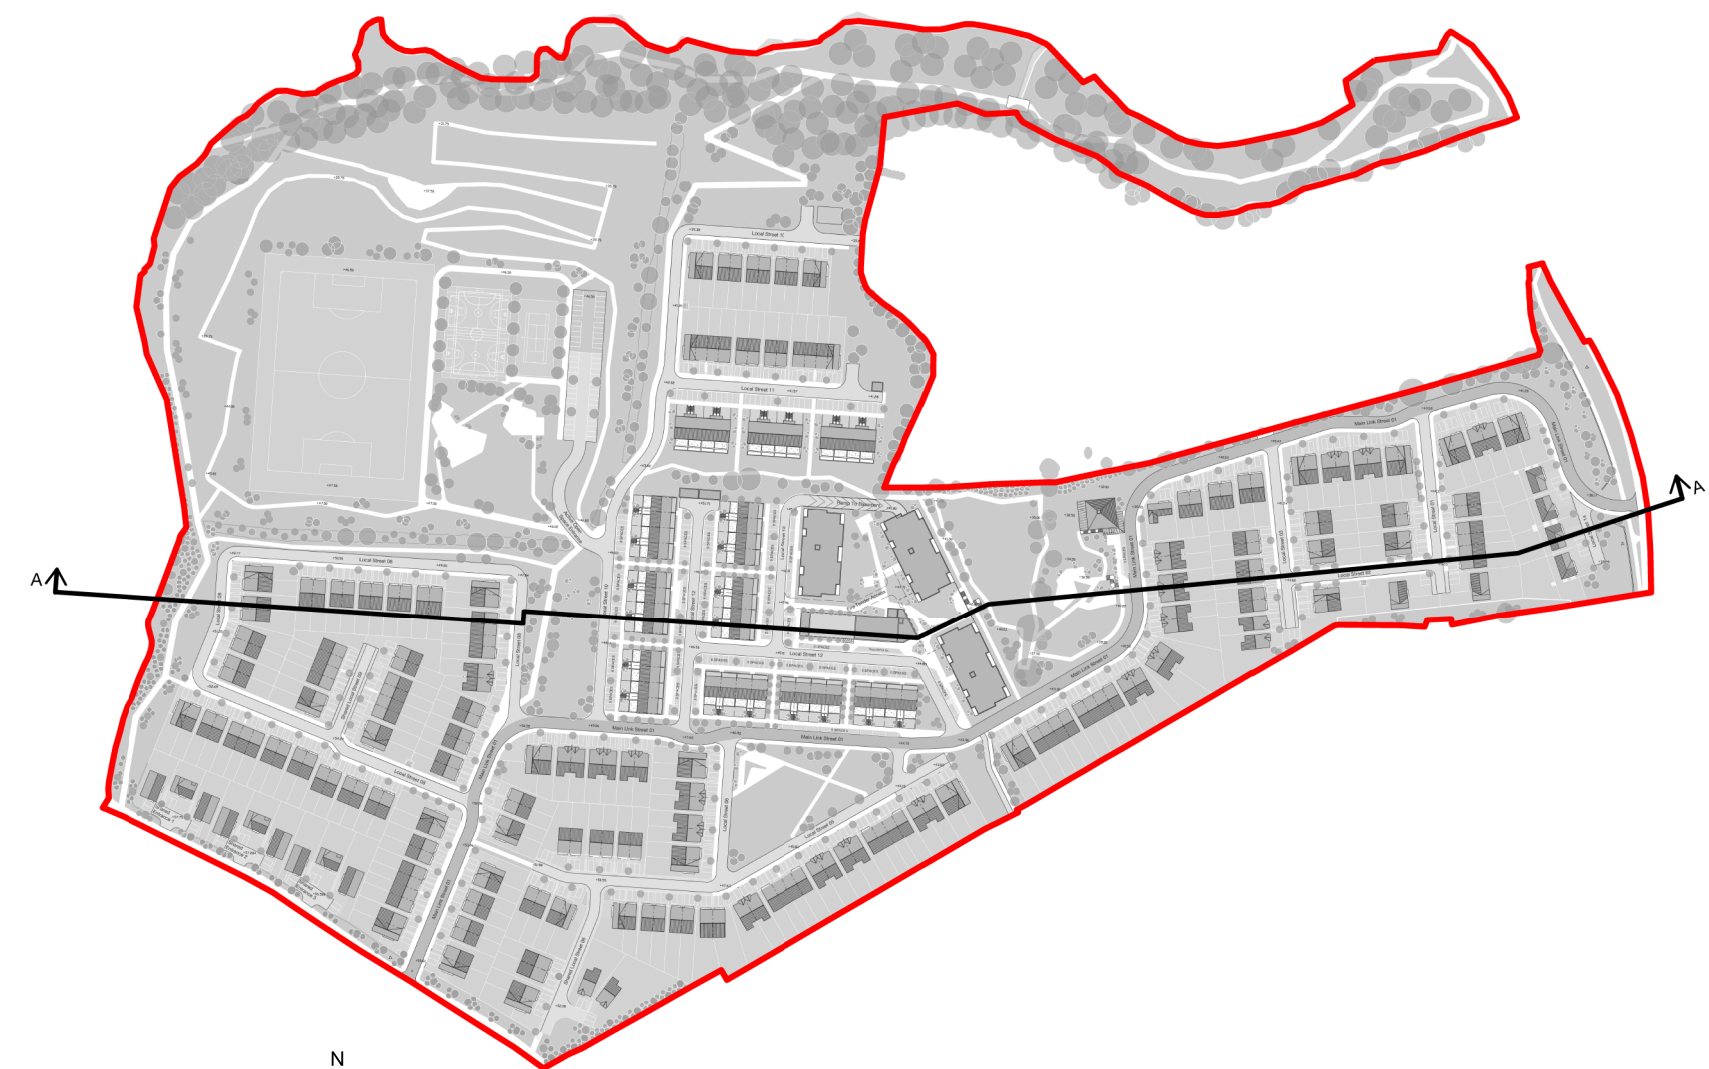

Key Plan NTS

Revision		By		Check		Client logo		Notes		Key		Project		Client		Location		Title		Date		Scale							
A	27.08.19	ML	BG	MILNOR				<p>Do not scale drawings. All dimensions should be checked on site. Errors to be reported to architect. To be used in conjunction with all relevant site plans and site plans.</p> <p>Contractors, subcontractors and suppliers must verify any critical dimensions on site prior to location of any building element. Any discrepancies are to be reported to the architect.</p> <p>This drawing should be used in conjunction with all relevant specifications, engineers and specialist consultants information. Any discrepancies must be reported prior to installation.</p>		<p>Existing Ground Level</p>		<p>14-18 Courteen Street London, EC1M 6DG +44 (0) 20 7566 0400 www.metwork.co.uk</p>		<p>Farrinkley Cairn Homes Properties Ltd Farrinkley, Greystones, Deilany, Co. Wicklow</p>		<p>27 August 2019</p>		<p>1:1000, 1:200 @ A0</p>		<p>1609</p>		<p>P</p>		<p>103</p>		<p>001</p>		<p>A</p>	