



Block 2

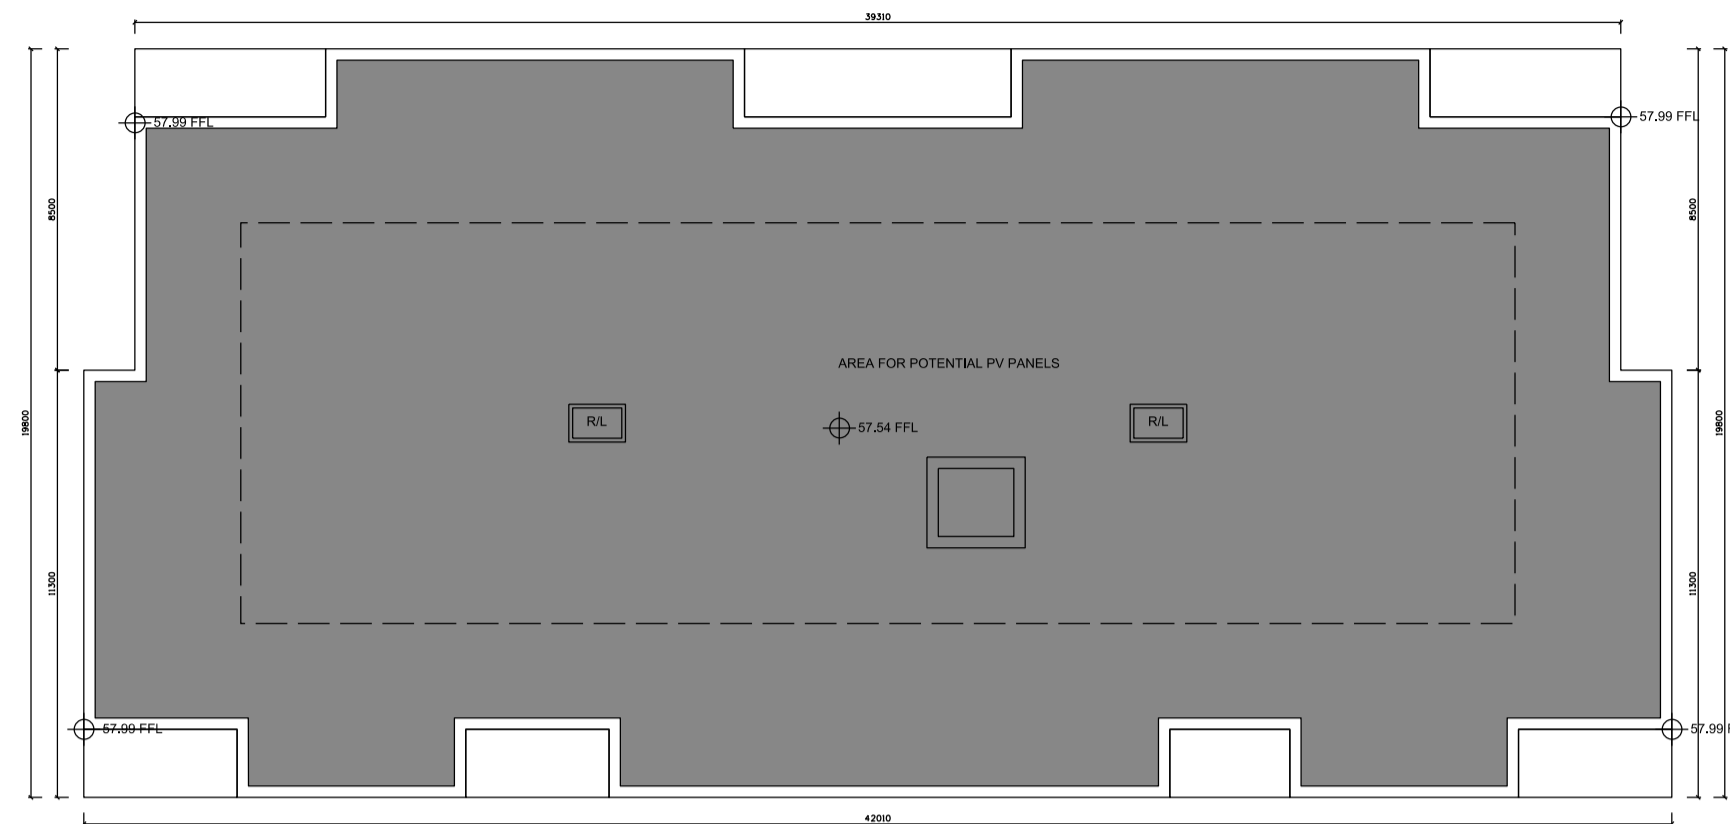


Block 1

Roof Plan

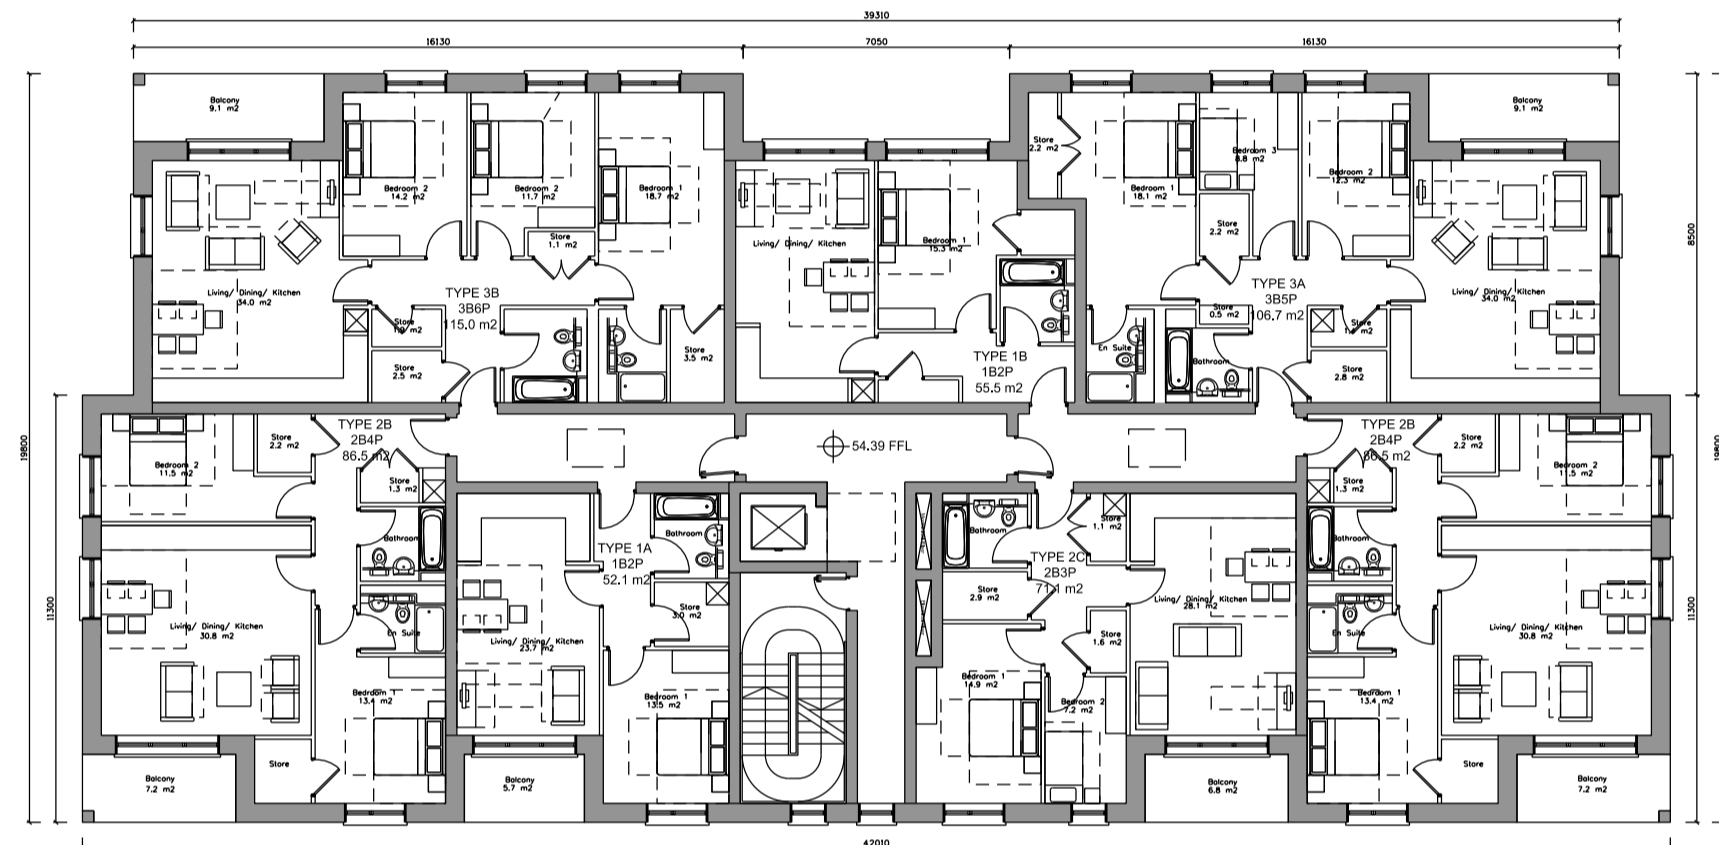


Block 2

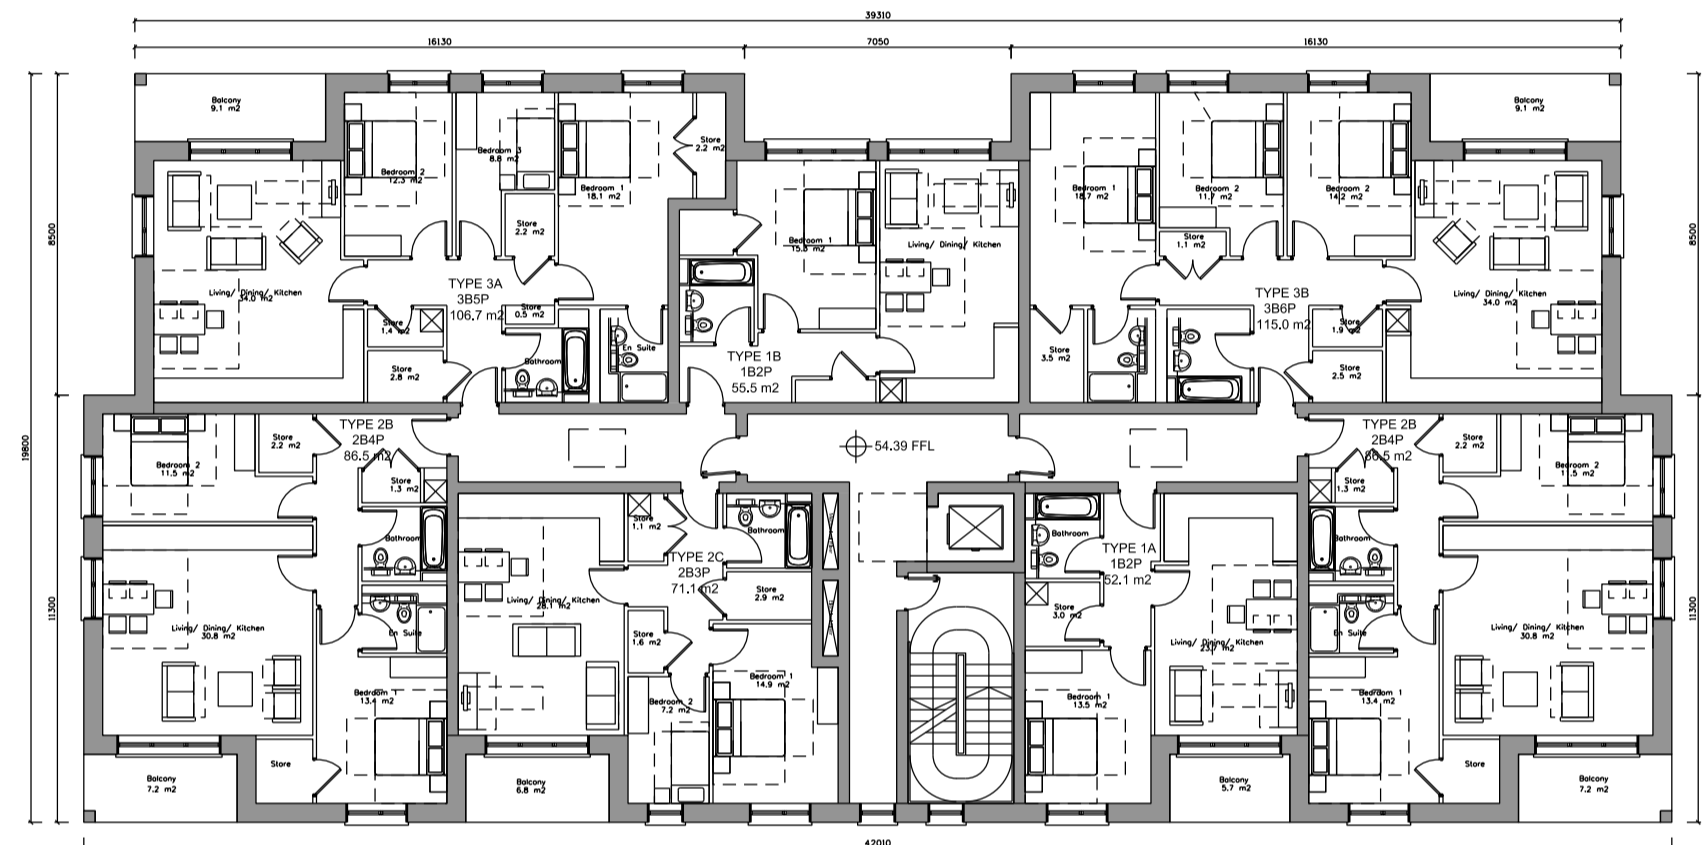


Block 1

Third Floor Plan

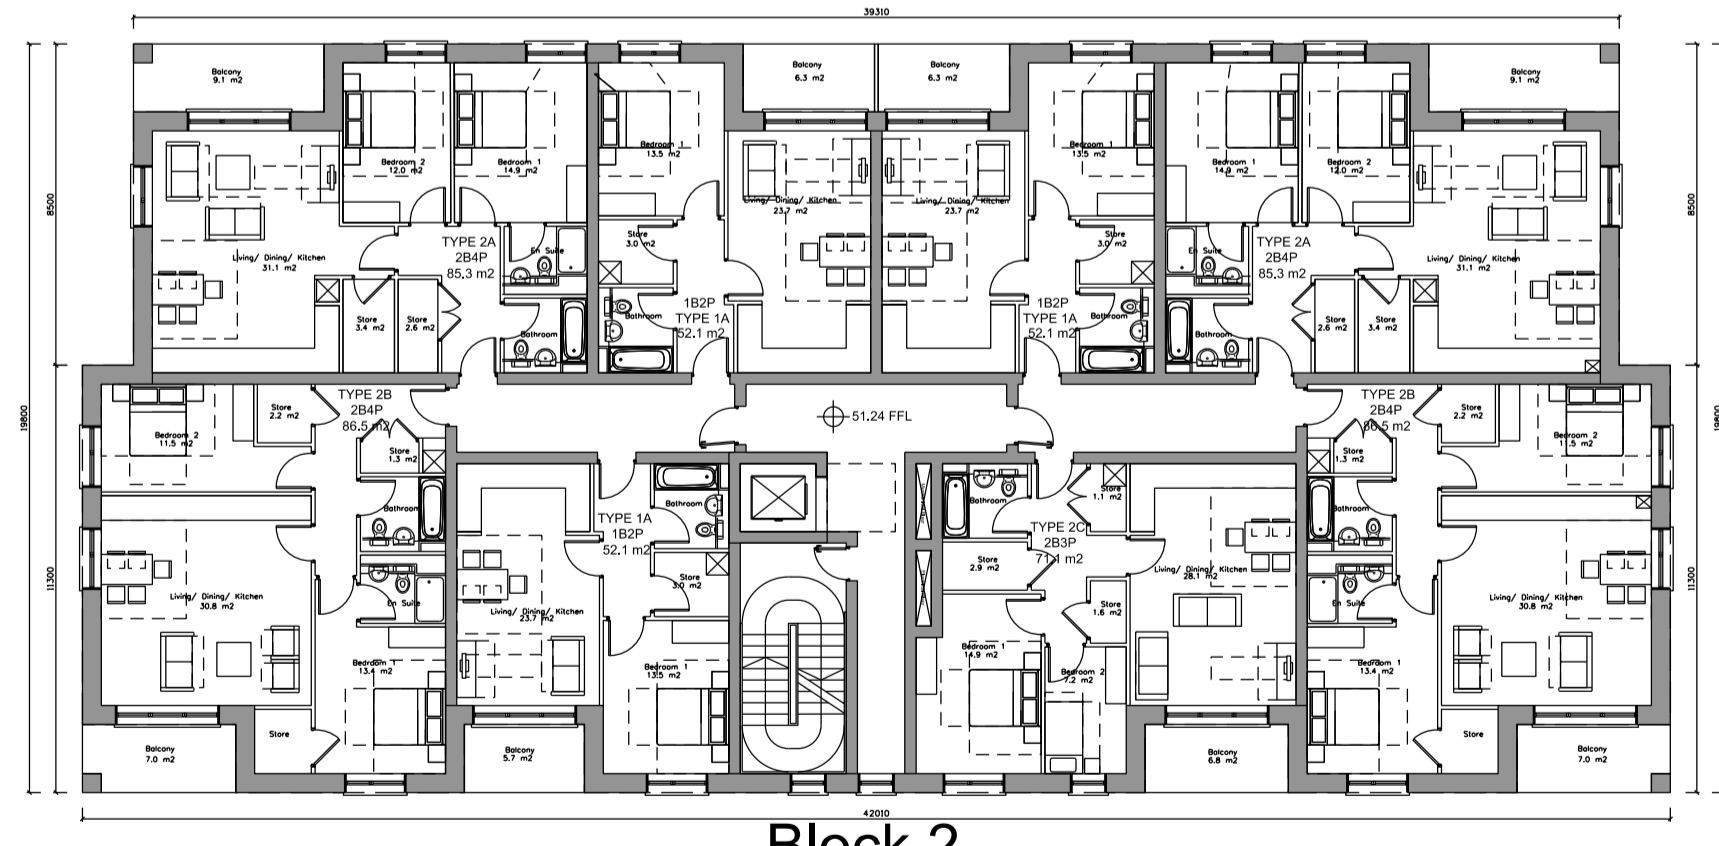


Block 2

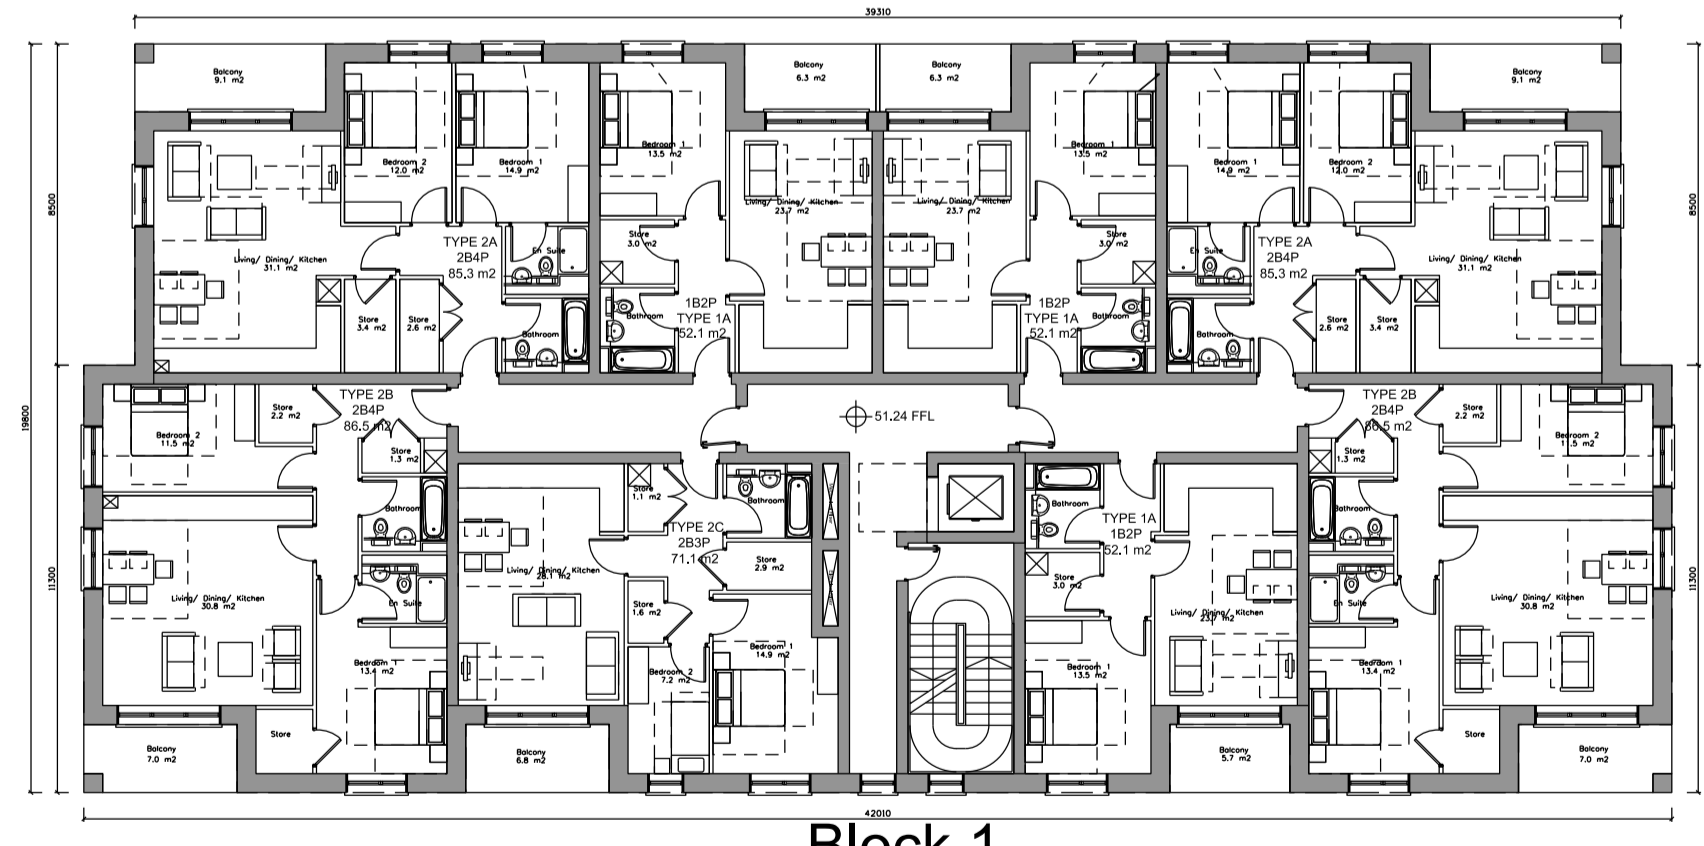

Block 1

Second Floor Plan

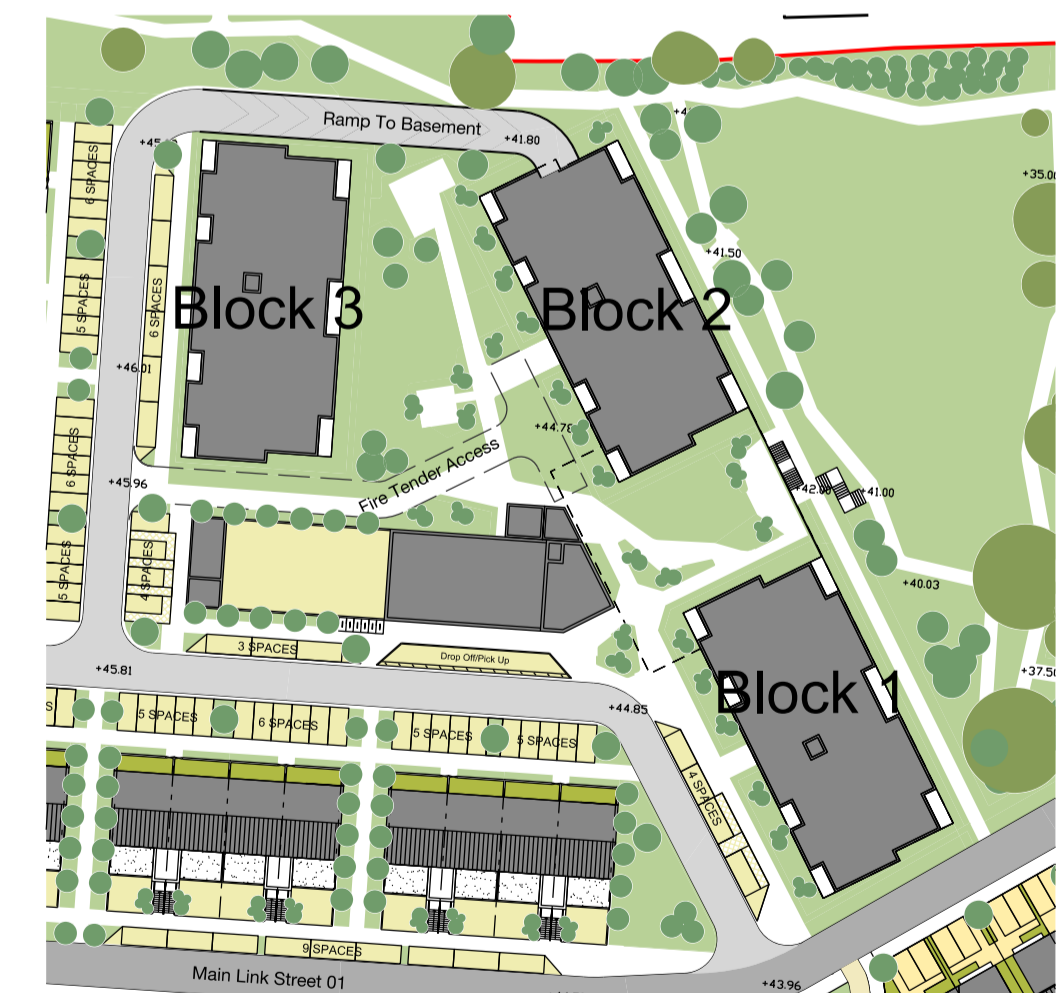

Key Plan  
Scale 1:1000

NOTE:  
REFER TO PROPOSED SITE LAYOUT PLANS  
FOR BUILDING LEVELS AND ORIENTATION

Revision	Date	Description	By	Check	Client logo
A	27.08.19	ABP Planning Application Issue	ML	BG	



**Notes**  
Do not scale drawings. All dimensions should be checked on site. Errors to be reported to architect. To be read in conjunction with all relevant architects services and engineers drawings.  
Contractors, sub-contractors and suppliers must verify any critical dimensions on site prior to fabrication of any building element. Any discrepancies are to be reported to the architect.  
This drawing should be read in conjunction with all relevant specifications, engineers and specialists consultants information. Any discrepancies must be reported prior to installation.

**Key**

**Metropolitan Workshop**  
14-16 Covercross Street,  
London, EC1M6DG  
+44 (0) 20 7566 0450  
www.metwork.co.uk

Project:	Farrankelly				
Client:	Caim Homes Properties Ltd				
Location:	Farrankelly, Greystones, Delgany, Co. Wicklow				
Title:	Apartments - Block 1 & 2 - Second, Third & Roof Plan				
Date:	27 August 2019				
Scale:	1:200 @ A1				
Drawing Number:	Job No.	Status	Package	Reference	Revision
	1609	A	101	061	A