

License No. AR0050119



Description: Digital Geographic Model (DGM)  
 File Name: v\_500543\_1.dwg  
 Publisher / Source: Ordnance Survey Ireland (OSI)  
 Date Source / Reference: LKX.LLV=721980.1162.741039.0669  
 ULR.LRV=722228.1162.741039.0669  
 ULX.LLV=721980.1162.741041.0669  
 ULR.LRV=722228.1162.741041.0669  
 File Format: Projection / Spatial Reference: IRENET95\_high\_Transverse\_Mercator  
 File Name: v\_500543\_2.dwg  
 Reference Index: X,Y=721975.9459.741375.0625  
 Clip Extent / Area of Interest (AOI): Map Series / Map Sheets: 1:2,500 / 3065-D  
 Date Extraction Date: 27-Mar-2019  
 Source Data Release: DCLMS Release V1.115.104  
 Product Version: Version=1.3  
 Reference Index: X,Y=721975.9459.741375.0625  
 Map Series / Map Sheets: 1:2,500 / 3065-D  
 Date Extraction Date: 27-Mar-2019  
 Source Data Release: DCLMS Release V1.115.104  
 Product Version: Version=1.3

All rights reserved. No part of this publication may be copied, reproduced or transmitted in any form or by any means without the prior written permission of the copyright owners.  
 The representation on this map of a road, track or footpath is not evidence of the existence of a right of way.  
 Ordnance Survey maps never show legal property boundaries, nor do they show ownership of physical features.

**GENERAL NOTES**


THIS DRAWING TO BE READ IN CONJUNCTION WITH ARCHITECT'S DRAWINGS, CONSULTANT ENGINEER'S DRAWINGS AND SPECIFICATIONS, AND LANDSCAPE ARCHITECT'S DRAWINGS AND SPECIFICATIONS.

- GROSS SITE BOUNDARY FOR THE PURPOSES OF THIS APPLICATION
- FINGAL COUNTY COUNCIL LAND
- NET SITE BOUNDARY FOR THE PURPOSES OF THIS APPLICATION

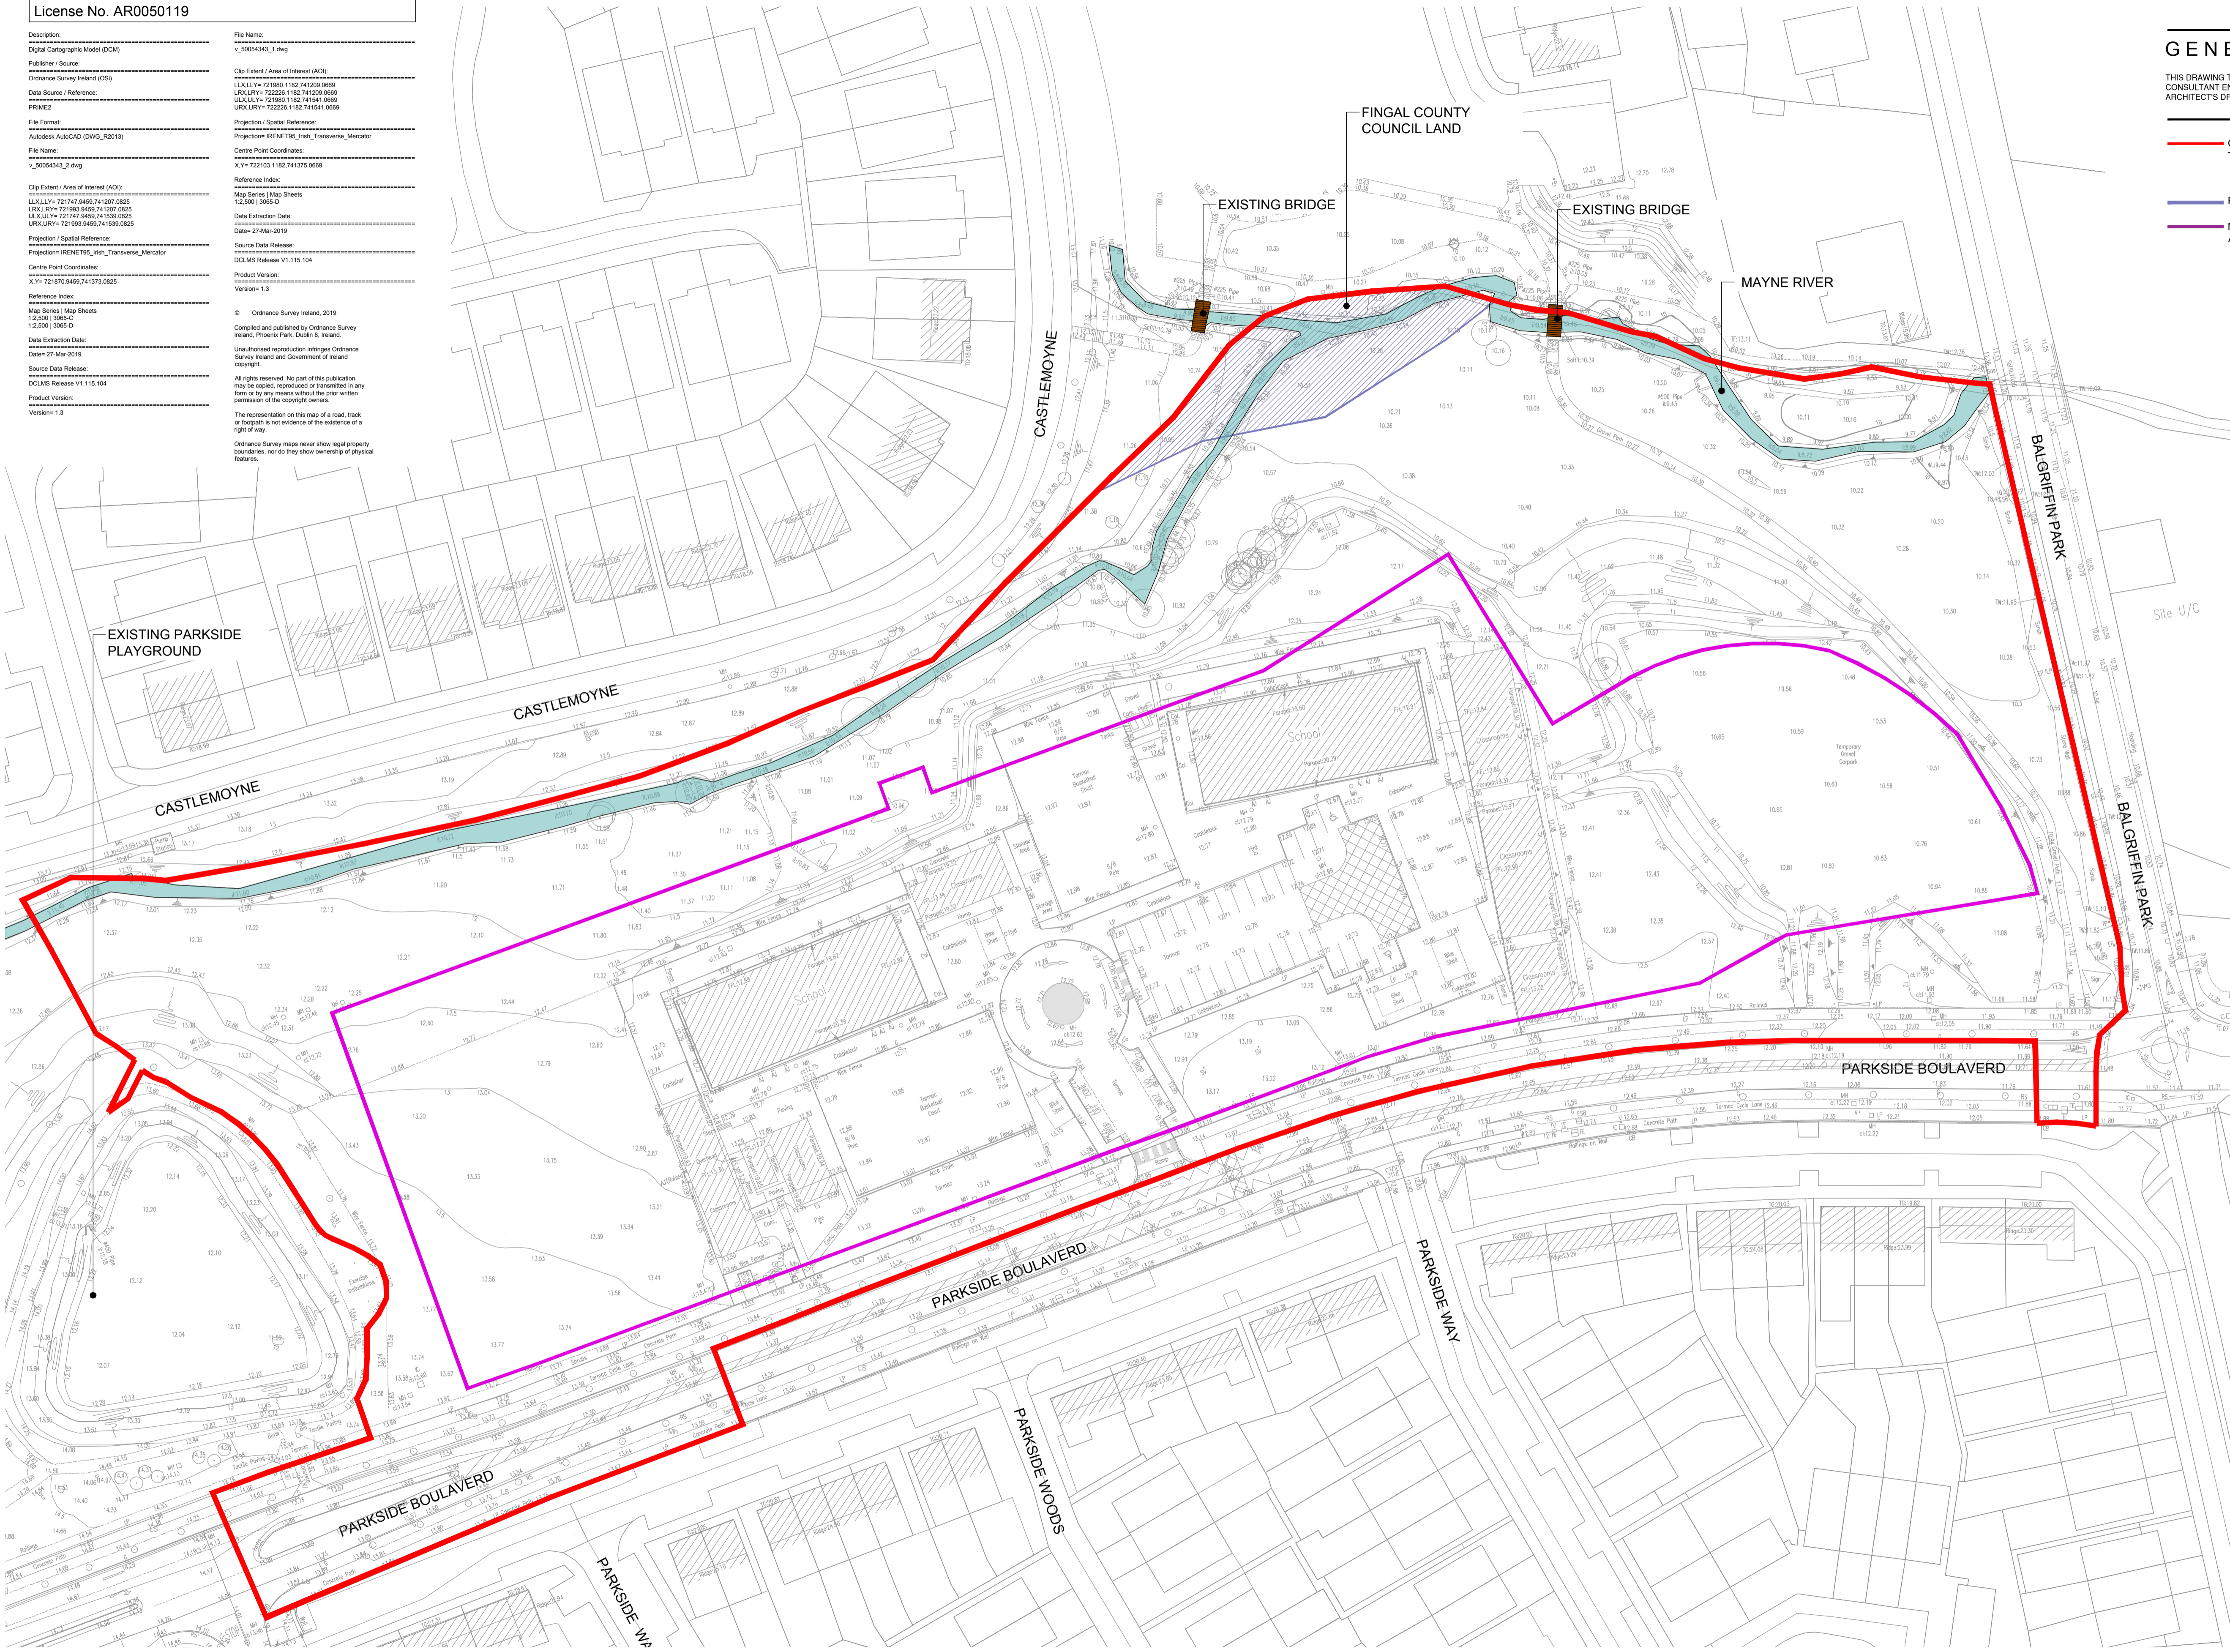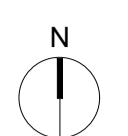

**NOTES:**  
 DO NOT SCALE FROM DRAWINGS. WORK TO FIGURED DIMENSIONS ONLY. ARCHITECT TO BE NOTIFIED OF ALL DISCREPANCIES.

CLIENT:		REVISIONS		No.
DATE	DESCRIPTION	DATE	DESCRIPTION	
08/10/2019	ISSUED FOR PLANNING			A

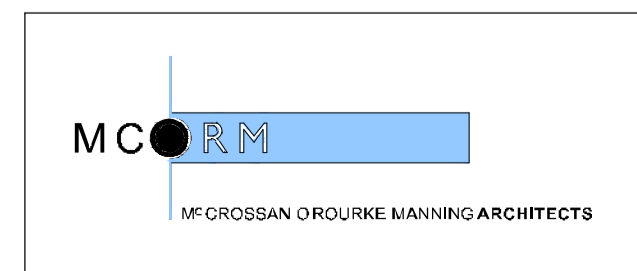

PROJECT TITLE:	PARKSIDE 4, Parkside, Dublin 13	DATE:	OCT'19	DRAWN BY:	IDF
DRAWING TITLE:	EXISTING SITE PLAN	SCALE:	1:500@A1	REVISION:	A
JOB NO.:	11002.6	DRAWING NO.:	PL002		

1 Grantham Street, Dublin 8, D08 A9Y9, Ireland. Tel: 01-4788700 Fax: 01-4788711 E-Mail: arcd@mccorm.com