


GENERAL NOTES

THIS DRAWING TO BE READ IN CONJUNCTION WITH ARCHITECT'S DRAWINGS, CONSULTANT ENGINEER'S DRAWINGS AND SPECIFICATIONS, AND LANDSCAPE ARCHITECT'S DRAWINGS AND SPECIFICATIONS.

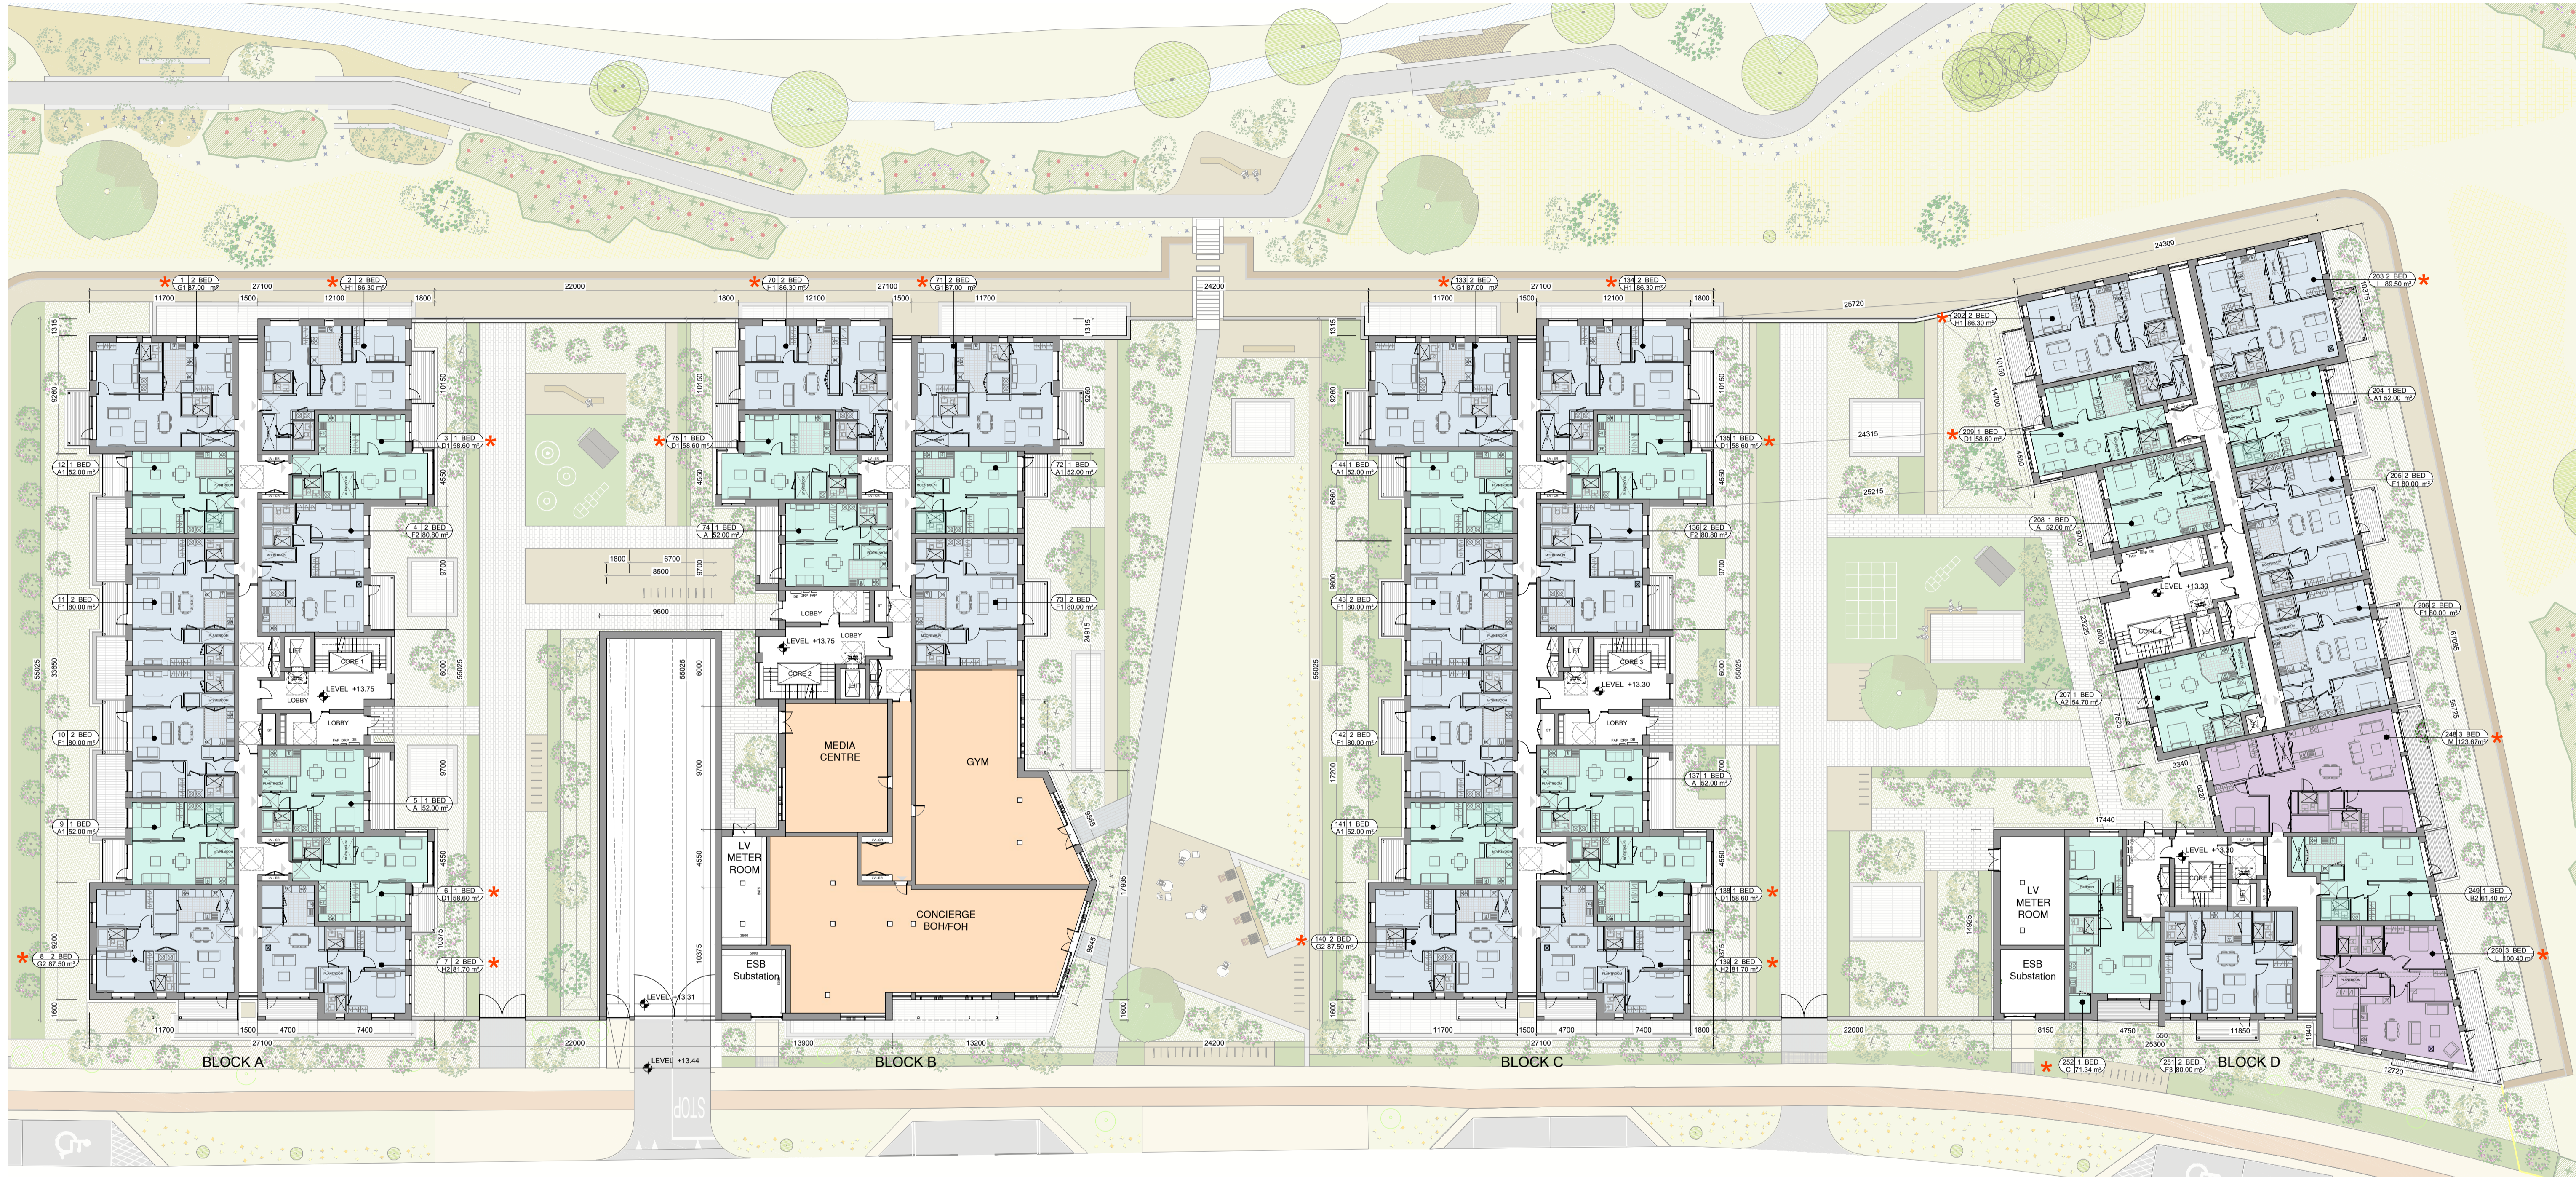

GROUND FLOOR PLAN
Scale 1:250@A1
Scale 1:500@A3

LEGEND

- 1 BED
- 2 BED (3 person)
- 2 BED (4 person)
- 3 BED
- GYM/MEDIA
CONCIERGE
- * DUAL ASPECT
- X UNIT WITH PART OF THE
STORAGE AREA
IN THE BASEMENT

NOTES:

DO NOT SCALE FROM DRAWINGS. WORK TO FIGURED DIMENSIONS ONLY. ARCHITECT TO BE NOTIFIED OF ALL DISCREPANCIES.

CLIENT:		REVISIONS		No.
DATE	DESCRIPTION	DATE	DESCRIPTION	A
08/10/2019	ISSUED FOR PLANNING			

	PROJECT TITLE:	PARKSIDE 4, Parkside, Dublin 13	DATE:	OCT'19	DRAWN BY:	IDF
	DRAWING TITLE:	GROUND FLOOR PLAN	SCALE:	1:250@A1	REVISION:	A
		SHEET 01	JOB NO.:	11002.6	DRAWING NO.:	PL006a
			<small>1 Grantham Street, Dublin 8, D08 A9Y9, Ireland. Tel: 01-4788700 Fax: 01-4787111 E-Mail: arc@mcorm.com</small>			