


LEGEND

- 1 BED
- 2 BED (3 person)
- 2 BED (4 person)
- 3 BED
- GYM/MEDIA  
CONCIERGE
- \* DUAL ASPECT
- X UNIT WITH PART OF THE  
STORAGE AREA  
IN THE BASEMENT

GENERAL NOTES

THIS DRAWING TO BE READ IN CONJUNCTION WITH ARCHITECT'S DRAWINGS, CONSULTANT ENGINEERS' DRAWINGS AND SPECIFICATIONS, AND LANDSCAPE ARCHITECT'S DRAWINGS AND SPECIFICATIONS.

 

NOTES:


DO NOT SCALE FROM DRAWINGS. WORK TO FIGURED DIMENSIONS ONLY. ARCHITECT TO BE NOTIFIED OF ALL DISCREPANCIES.

CLIENT:



REVISIONS

DATE	DESCRIPTION	No.
08/10/2019	ISSUED FOR PLANNING	A

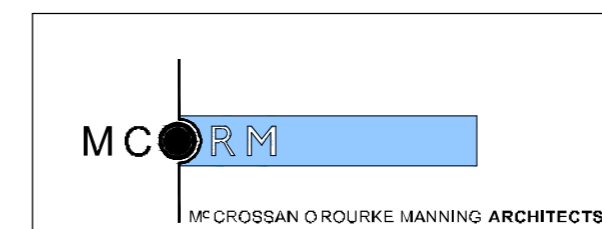

PROJECT TITLE: PARKSIDE 4, Parkside, Dublin 13

DRAWING TITLE: GROUND FLOOR PLAN

SHEET 02

1 Grantham Street, Dublin 8, D08 A9V, Ireland  
Tel: 01-4787000 Fax: 01-4787111 E-Mail: arch@mcmm.com

DATE: OCT '19

IDF

SCALE: 1:200@A1

REVISION: A

JOB NO: 11002.6

DRAWING NO: 11002.6/PL006b