
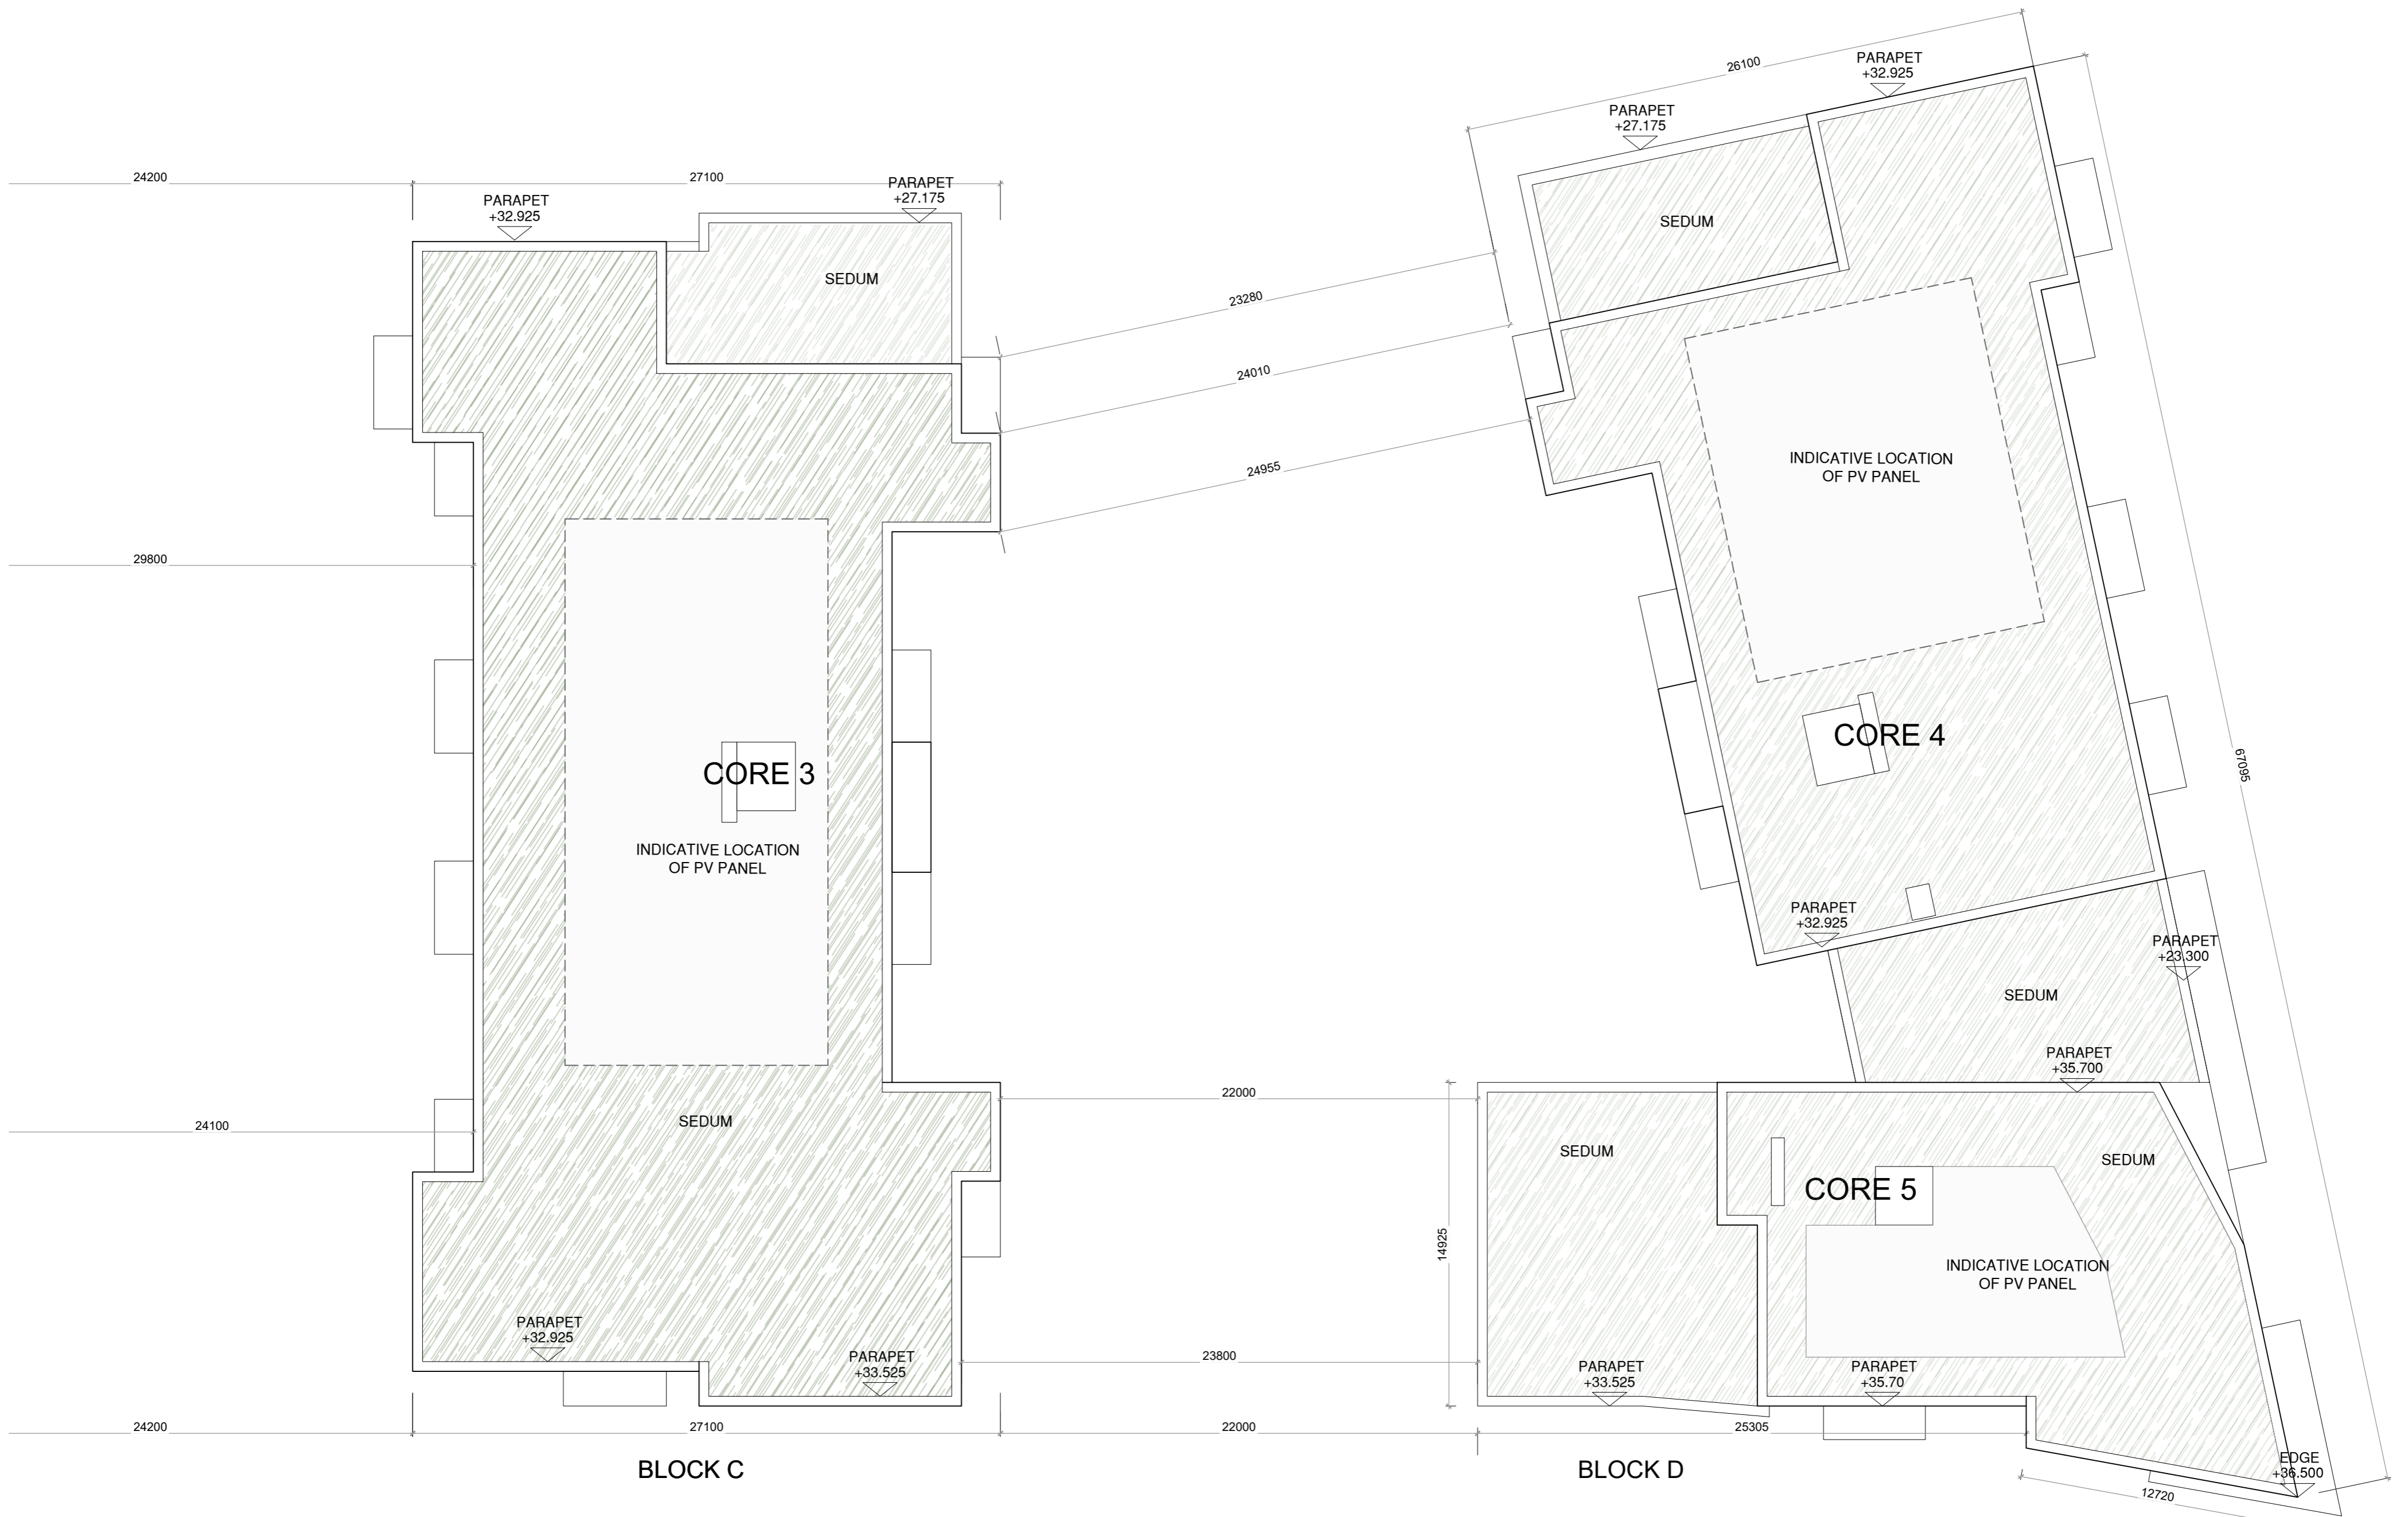


LEGEND

- 1 BED
- 2 BED (3 person)
- 2 BED (4 person)
- 3 BED
- GYM/MEDIA CONCIERGE
- DUAL ASPECT
- UNIT WITH PART OF THE STORAGE AREA IN THE BASEMENT

GENERAL NOTES

THIS DRAWING TO BE READ IN CONJUNCTION WITH ARCHITECT'S DRAWINGS, CONSULTANT ENGINEERS DRAWINGS AND SPECIFICATIONS, AND LANDSCAPE ARCHITECT'S DRAWINGS AND SPECIFICATIONS.

 

NOTES:

DO NOT SCALE FROM DRAWINGS. WORK TO FIGURED DIMENSIONS ONLY. ARCHITECT TO BE NOTIFIED OF ALL DISCREPANCIES.

CLIENT:		REVISIONS		No.
CAIRN Homes Properties Ltd		DATE	DESCRIPTION	A
		08/10/2019	ISSUED FOR PLANNING	

MFCROSSAN O'Rourke MANNING ARCHITECTS	PROJECT TITLE:	DATE:	DRAWN BY:
	PARKSIDE 4, Parkside, Dublin 13	OCT 19	IDF
	DRAWING TITLE:	SCALE:	REVISION:
	ROOF PLAN	1:200@A1	A
	JOB NO.:	DRAWING NO.:	
	11002.6	PL013	