

**MATERIAL FINISHES**

**BRICKWORK**

- BR1 LIGHT GREY BRICK
- BR2 LIGHT GREY RIBBED BRICKWORK
- BR3 BUFF BRICKWORK
- BR4 BUFF RIBBED BRICKWORK
- BR5 RED BRICKWORK
- BR6 DARK GREY BRICKWORK
- BR7 DARK GREY RIBBED BRICKWORK
- BR8 WHITE/ GREY BRICKWORK
- BR9 WHITE/ GREY RIBBED BRICKWORK

**METAL CLADDING**


- MP1 LIGHT GREY METAL FILIGREE PANEL
- MP2 DARK GREY METAL FILIGREE PANEL
- MP3 DARK GREY STEEL TRUSS SYSTEM
- MP4 DARK GREY METAL PANEL
- MP5 ALUMINIUM MESH METAL PANEL
- MP6 PATTERNED METAL PANEL
- MP7 WHITE ALUMINIUM CLADDING
- MP8 GREY RIBBED METAL PANEL
- MP9 LIGHT GREY METAL REVEAL
- MP10 CREAM METAL PANEL
- MP11 CORTEN STEEL HIGHLIGHT BEAM
- MP12 REMOVABLE BESPOKE METAL SCREEN

**GLAZING**

- GL1 WINDOW GLAZING SYSTEM
- GL2 CURTAIN WALL GLAZING SYSTEM

**BALUSTRADE**

- BAL1 STEEL PODIUM BALUSTRADE
- BAL2 STEEL/ CORTEN HIGHLIGHT BALUSTRADE
- BAL3 GLAZED SCREEN - TERRACE
- BAL4 DARK GREY STEEL BALUSTRADE
- BAL5 GLAZED SCREEN - PODIUM
- BAL6 GLAZED BALUSTRADE - APARTMENT

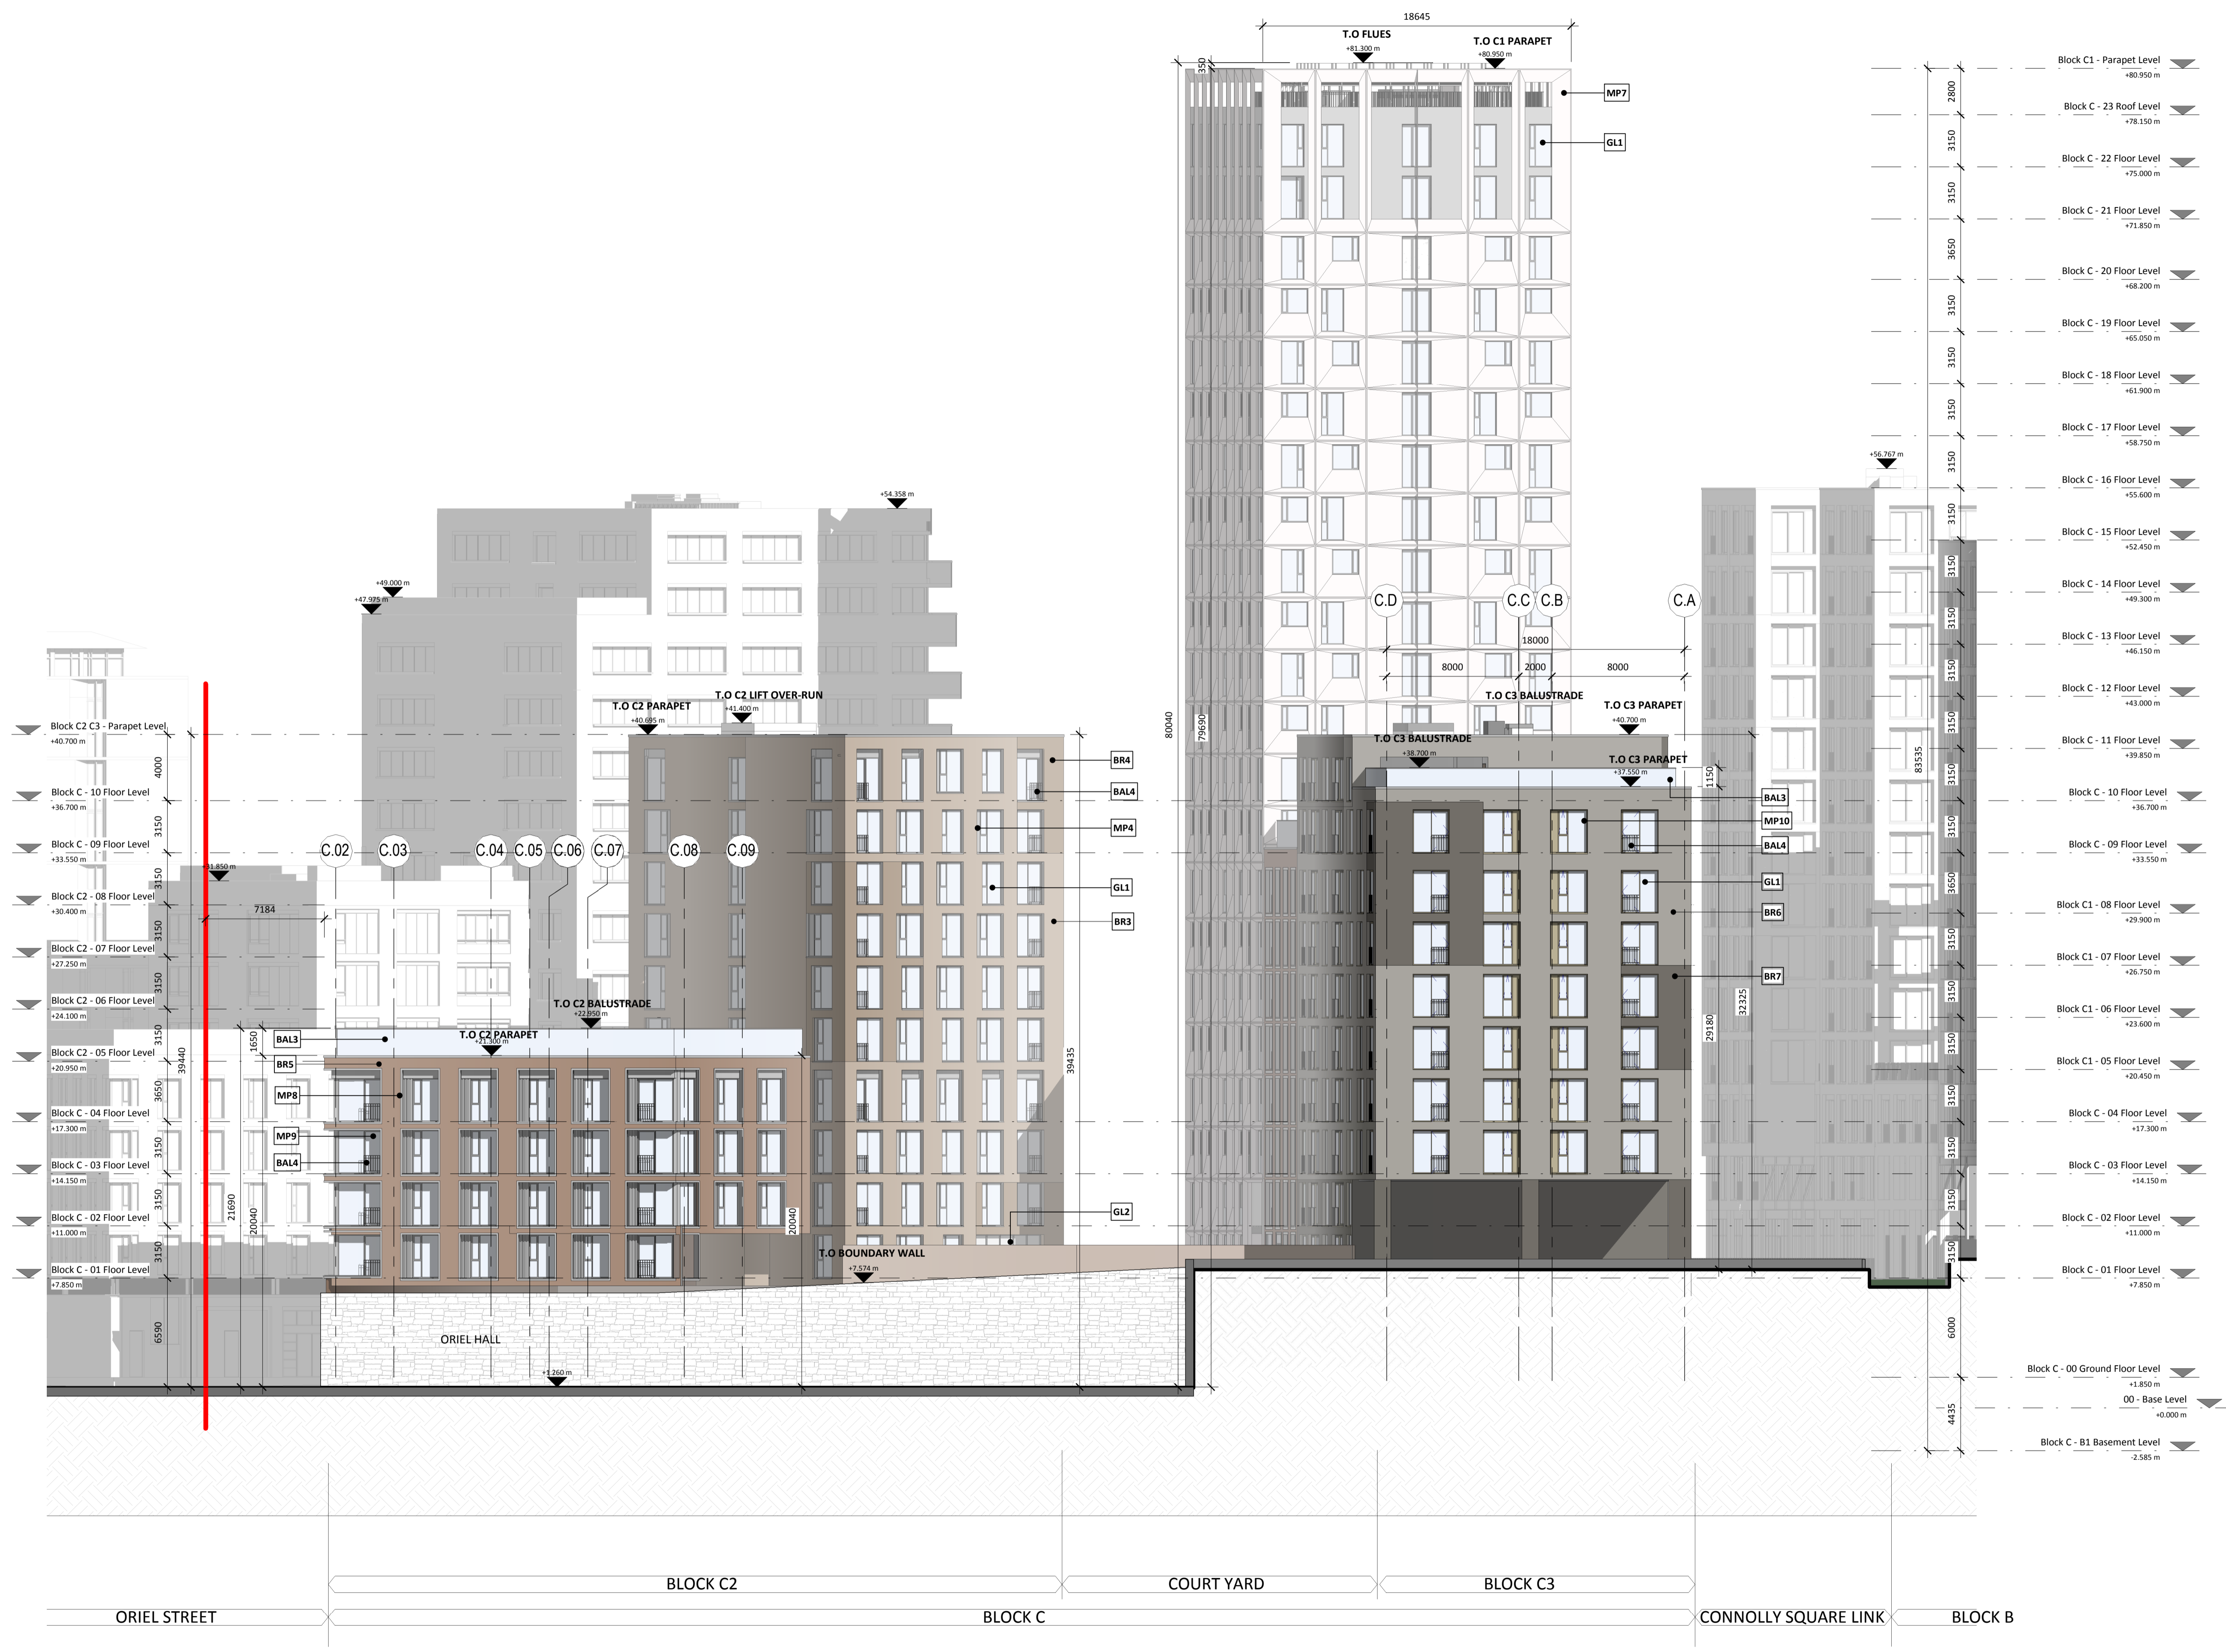

Rev.	Date	Description
A	OCT 2019	Issued for Planning Application Submission

STATUS: **PLANNING**

PROJECT: **THE CONNOLLY QUARTER**

PROJECT ADDRESS: **Lands to the Rear of Connolly Station, Dublin 1**

DWG TITLE: **NORTH-EAST ELEVATION**

DWG NO: **18135-RKD-C-ZZ-DR-A-1302**

REV.	PROJECT NO.	SCALE
A	18135	1 : 200

DATE: JUN 2019 DRN: CNAB CHK: CS

**RKD**

58 Northumberland Rd  
Sandybridge, Dublin 4  
D04 W P96, Ireland

+353 1 606 1006  
info@rkd.ie  
rkd.ie

**ARROW**

Name: Farinagade 13, st m  
DK-1364 Copenhagen K  
Denmark

+45 4236 2860  
info@arrowarchitects.com  
www.arrowarchitects.com

**1 BLOCK C - NORTH EAST ELEVATION**  
1 : 200