


Notes:
 All levels shown are to the Irish Transverse Mercator (ITM) and are displayed in meters (m). All levels shown relate to the Malin Head datum. All dimensions shown in millimeters (mm). Symbol indicates top of floor level and relates to Malin Head datum.

MATERIAL FINISHES

BRICKWORK	
BR1	GREY STONE - ORIGINAL WALL
BR2	LIGHT GREY RIBBED BRICKWORK
BR3	RED BRICKWORK
BR4	RED RIBBED BRICKWORK
BR5	GREY BRICKWORK
BR6	GREY RIBBED BRICKWORK
BR7	DARK BROWN BRICKWORK
BR8	DARK BROWN RIBBED BRICKWORK
BR9	BUFF BRICKWORK
METAL CLADDING	
MP1	DARK GREY METAL PANEL
MP2	GREY METAL PANEL
MP3	DARK GREY STRETCHED METAL PANEL
MP4	BUFF STEEL LAMELLA
MP5	DARK GREY CORNER WINDOW PANEL
MP6	WHITE PERFORATED METAL PANEL
MP7	RED CORTEN STEEL HIGHLINE
GLAZING	
GL1	WINDOW GLAZING SYSTEM
GL2	CURTAIN WALL GLAZING SYSTEM
BALUSTRADE	
BAL1	STEEL/ CORTEN HIGHLINE BALUSTRADE
BAL2	WHITE STEEL BALCONY BALUSTRADE
BAL3	GLAZED SCREEN - TERRACE
BAL4	GREY RAILING

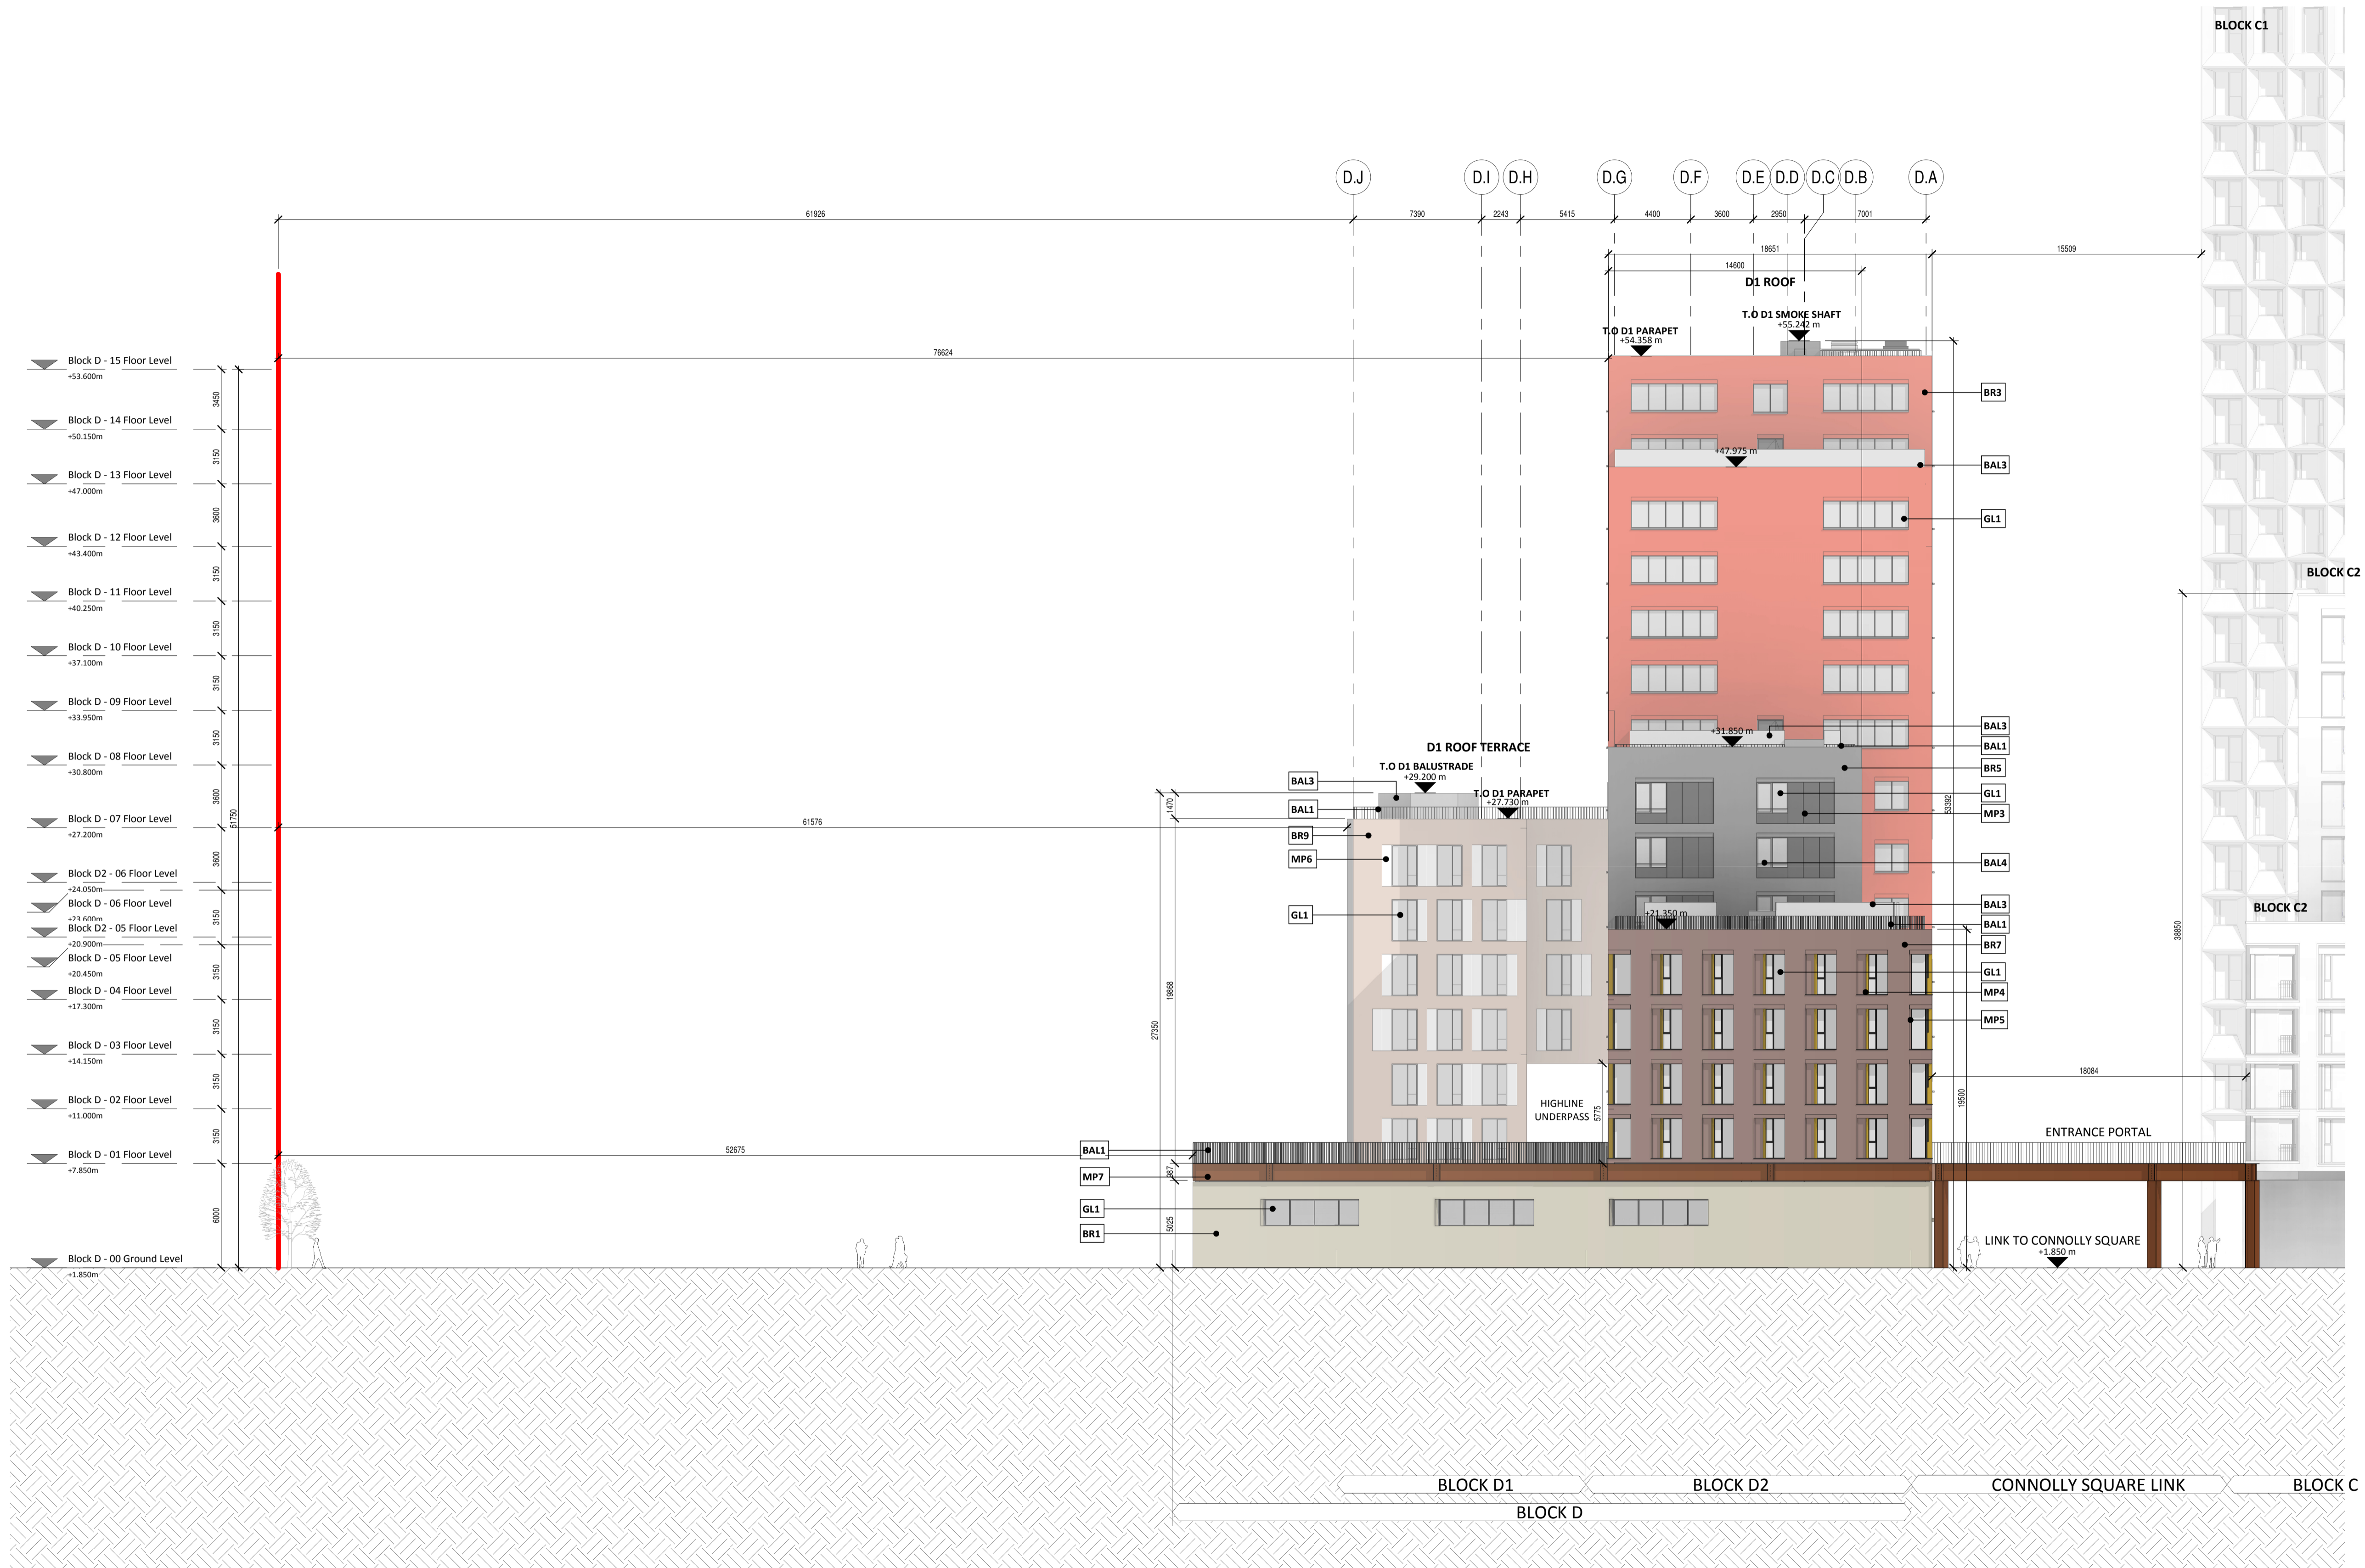

1 BLOCK D - EAST ELEVATION
 1 : 200

Rev.	Date	Description
A	OCT 2019	Issued for Planning Application Submission

STATUS: **PLANNING**
 PROJECT: The Connolly Quarter
 PROJECT ADDRESS: Lands to the Rear of Connolly Station, Dublin 1
 DWG TITLE: BLOCK D EAST ELEVATION

DWG NO:	18135-ARROW-D-ZZ-DR-A-1300
REV.	A
PROJECT NO.	18135
SCALE	1 : 200
DATE	JUN 19
DRN	ILA
CHK	UR

