


1 Block 01 - Level 06
1:200

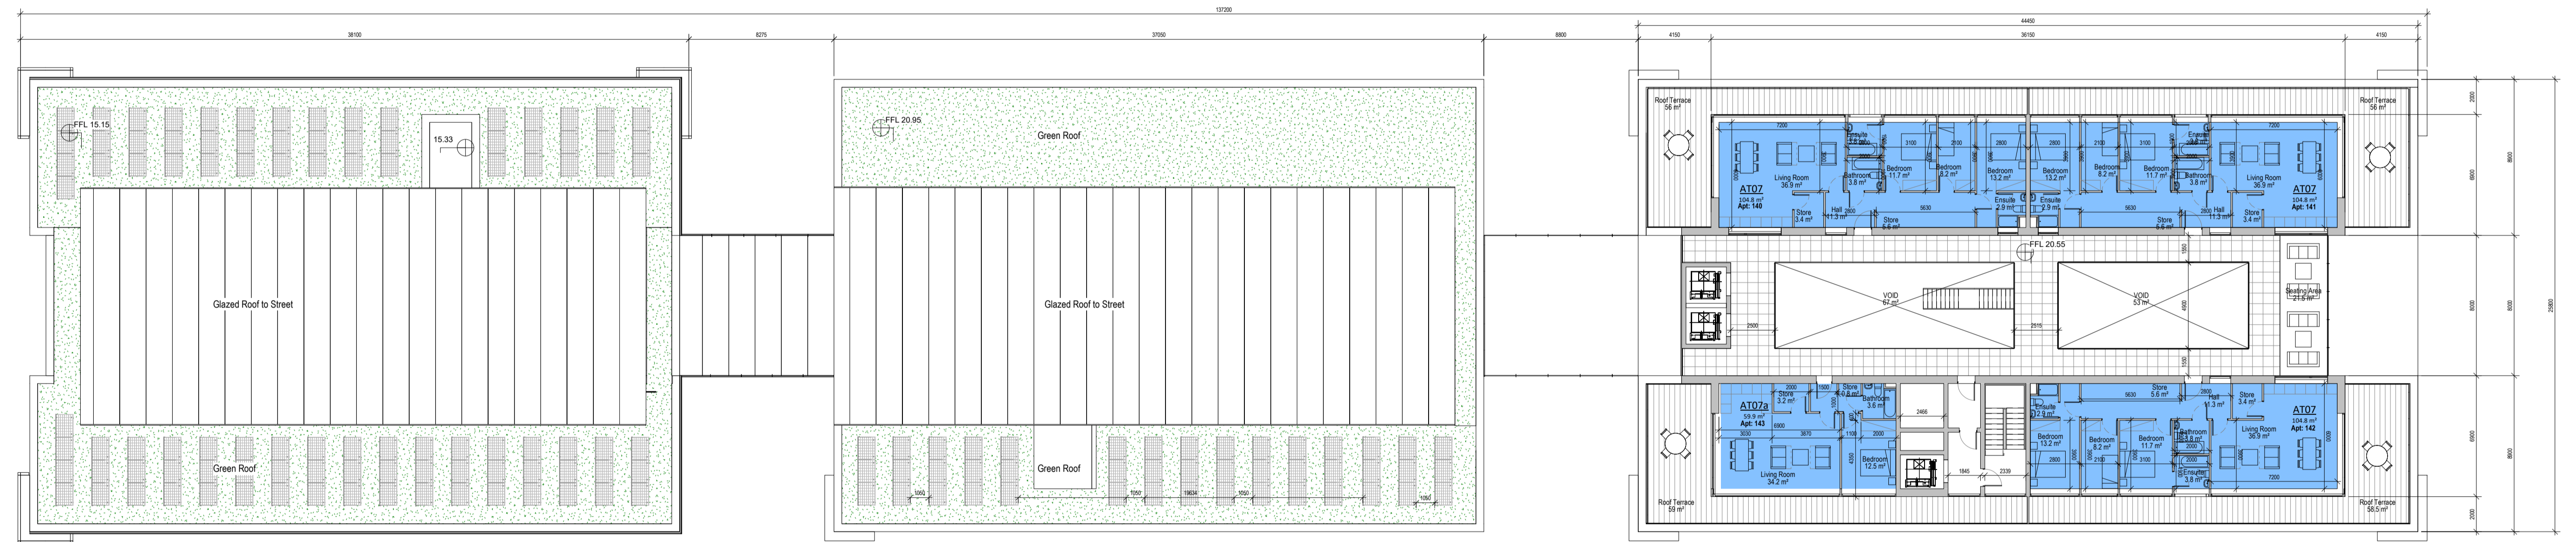

2 Block 01 - Level 07
1:200

BLOCK 01 - Sixth and Seventh Floor plans

- 1 BED
- 2 BED
- 3 BED
- Amenity Space
- Terrace / Balcony
- Defensible Planting

Revision Description	Date	Rev. No.	Issued by

omahony pike

Project No.: 1627 Scale@ A1: 1:200
 Project Lead: JM Date Printed: OCT 2019
 Drawn By: IR Current Rev.:
 Model No.: 1627-OMP-AB01-ZZ-M3-A-XX-00001
 Purpose: Planning

Project: Saint Paul's Residential Development
 Location: Sybil Hill Road, Raheny, Dublin.
 Client: CREKAV TRADING GP LTD

Drawing Title: BLOCK 01 - Sixth and Seventh Floor plans
 Drawing No.: 1627-OMP-AB01-ZZ-DR-A-XX-11003

Figured dimensions only to be used. This drawing is copyright of O'Mahony Pike Architects Ltd. All information is shared as per approved use in accordance with BS1192(2007) + A2(2016), Table 5; Standard Codes for Suitability of Models and Documents. If 'Information Approval Check' is empty, this information has been shared at 50 - WIP.

Submittal - Checked By - Date