

① Level 00
1: 200



② Level 01
1: 200




③ Level 02
1: 200



④ Level 03
1: 200



⑤ Level 04
1: 200

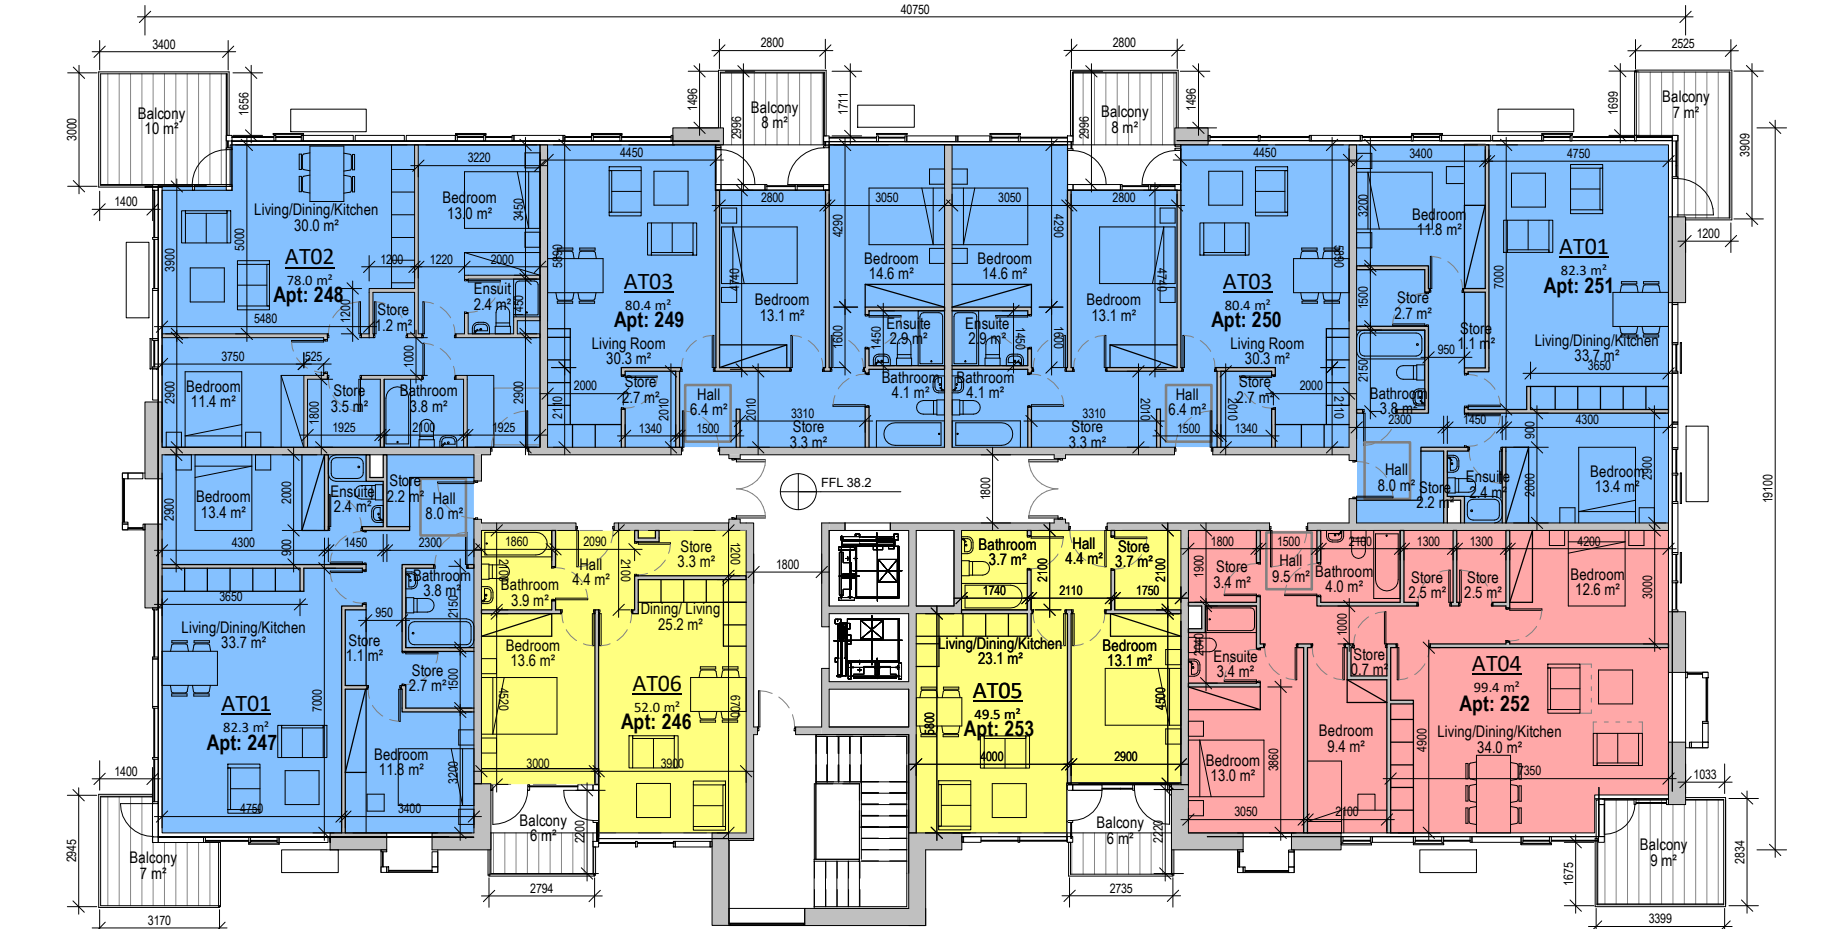

⑥ Level 05
1: 200

BLOCK 03 - Ground to Fifth Floor Plans

- 1 BED
- 2 BED
- 3 BED
- Amenity Space
- Terrace / Balcony
- Defensible Planting

Revision Description	Date	Rev. No.	Issued by	

o'mahony pike

architecture | urban design Dublin Cork
 email: info@omahonypike.com The Chapel 26 South Mall
 tel: +353 1 202 7400 Mount St. Anne's Cork City
 fax: +353 1 283 0822 Milltown, Dublin 6 Co. Cork
 www.omahonypike.com D06 XN52 Ireland T12 R2RV Ireland

Project No.: 1627 **Scale @ A1:** 1: 200

Project Lead: JM **Date Printed:** OCT 2019

Drawn By: IR **Current Rev.:**

Model No.: 1627-OMP-B03-ZZ-M3-A-XX-00001

Purpose: Planning

Project: Saint Paul's Residential Development

Location: Sybill Hill Road, Raheny, Dublin

Client: CREKAV TRADING GP LTD

Drawing Title: BLOCK 03 - Ground to Fifth Floor Plans

Drawing No.: 1627-OMP-AB03-ZZ-DR-A-XX-11000

Figured dimensions only to be used. This drawing is copyright of O'Mahony Pike Architects Ltd. All information is shared as per approved use in accordance with BS1192(2007) + A2(2016), Table 5; Standard Codes for Suitability of Models and Documents. If 'Information Approval Check' is empty, this information has been shared at 50 - WIP.