


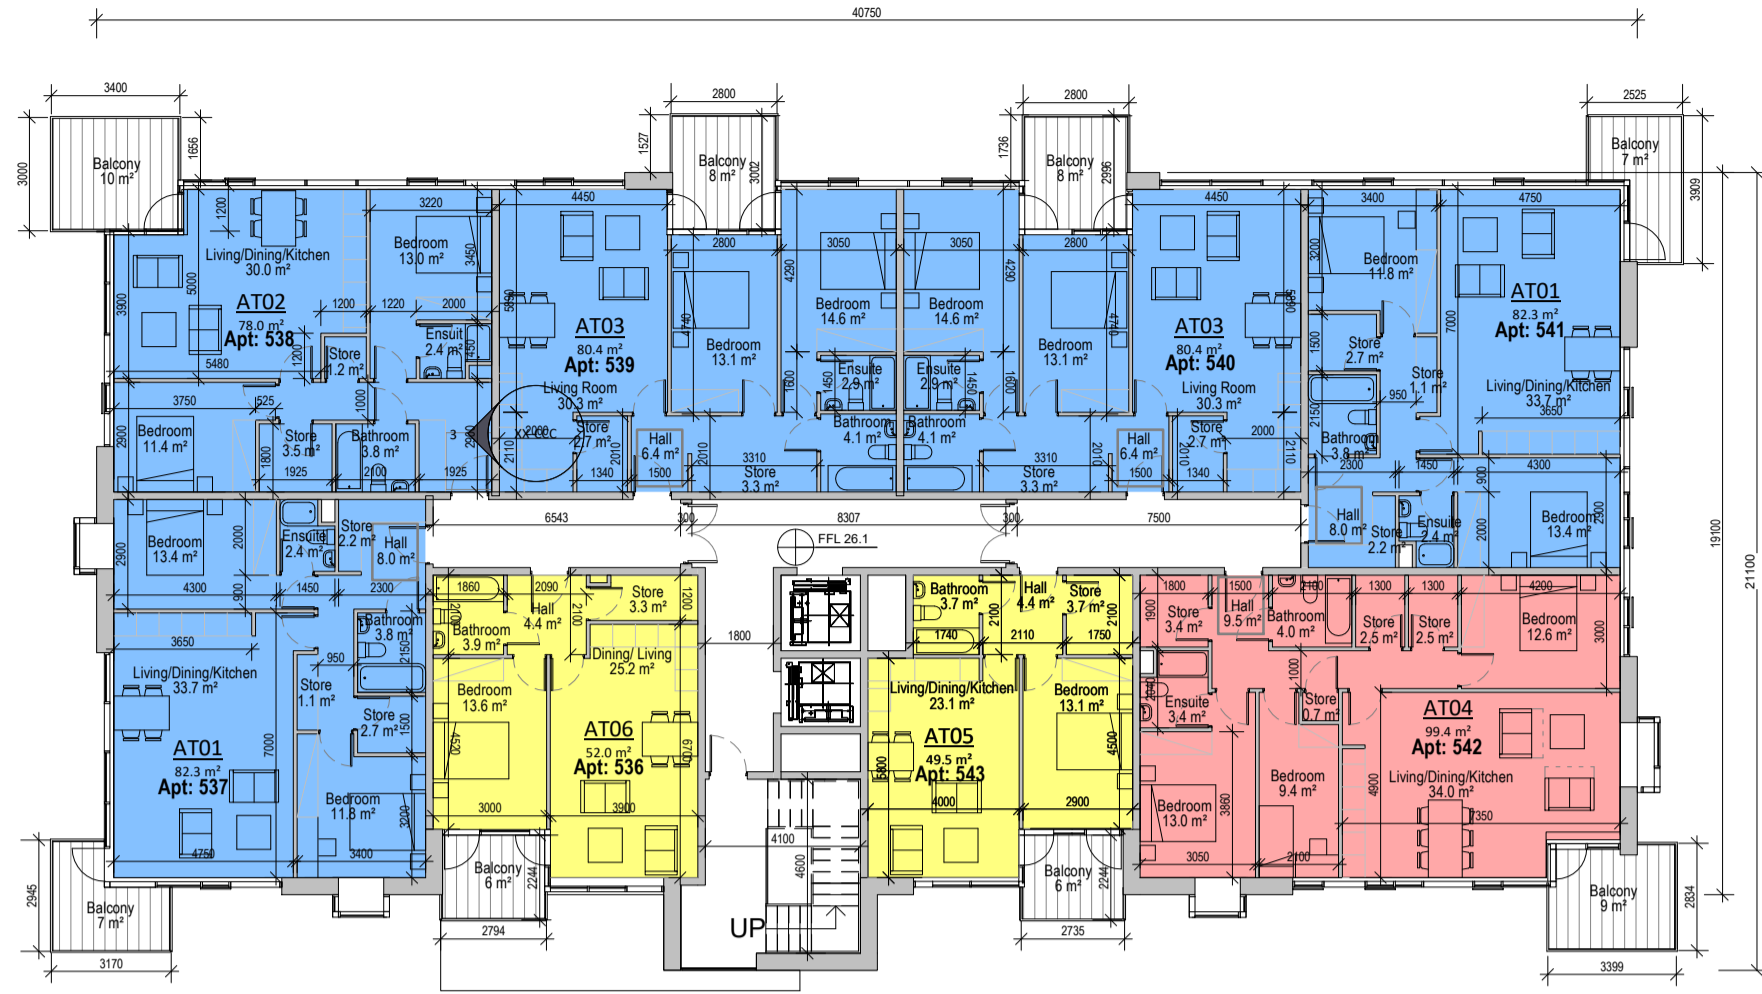

1 GF  
1:200



2 01  
1:200




3 02  
1:200




4 03  
1:200



5 04  
1:200

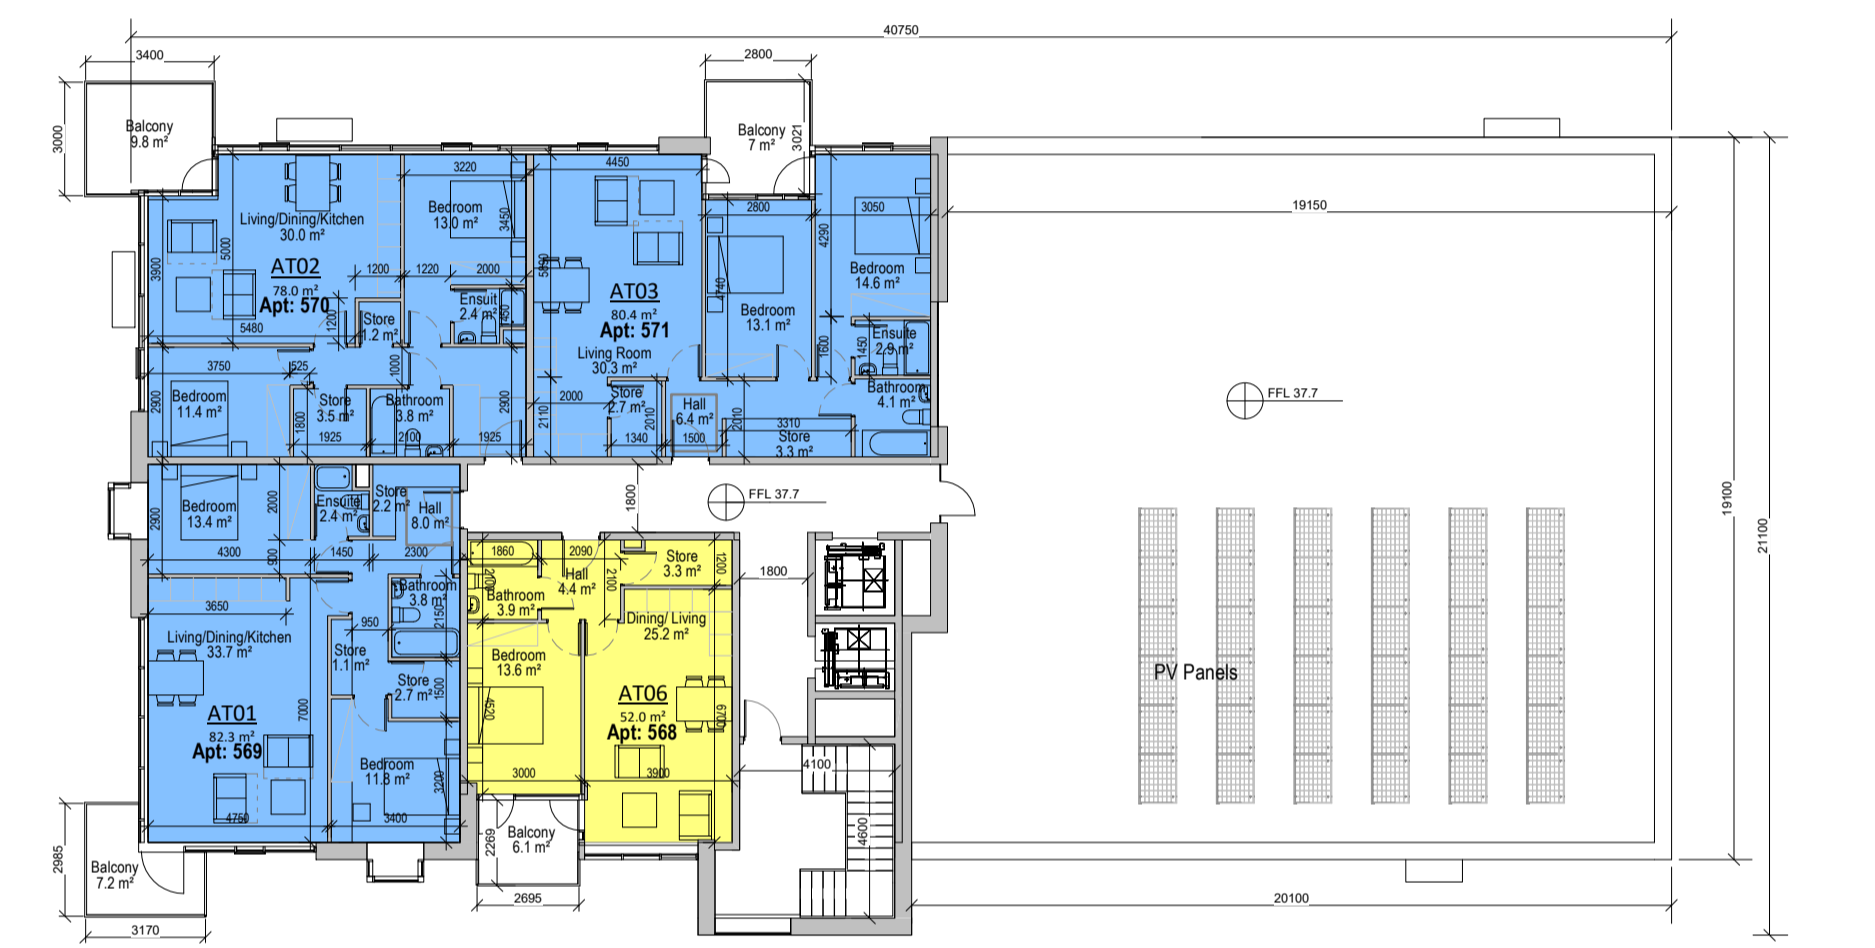

6 05  
1:200

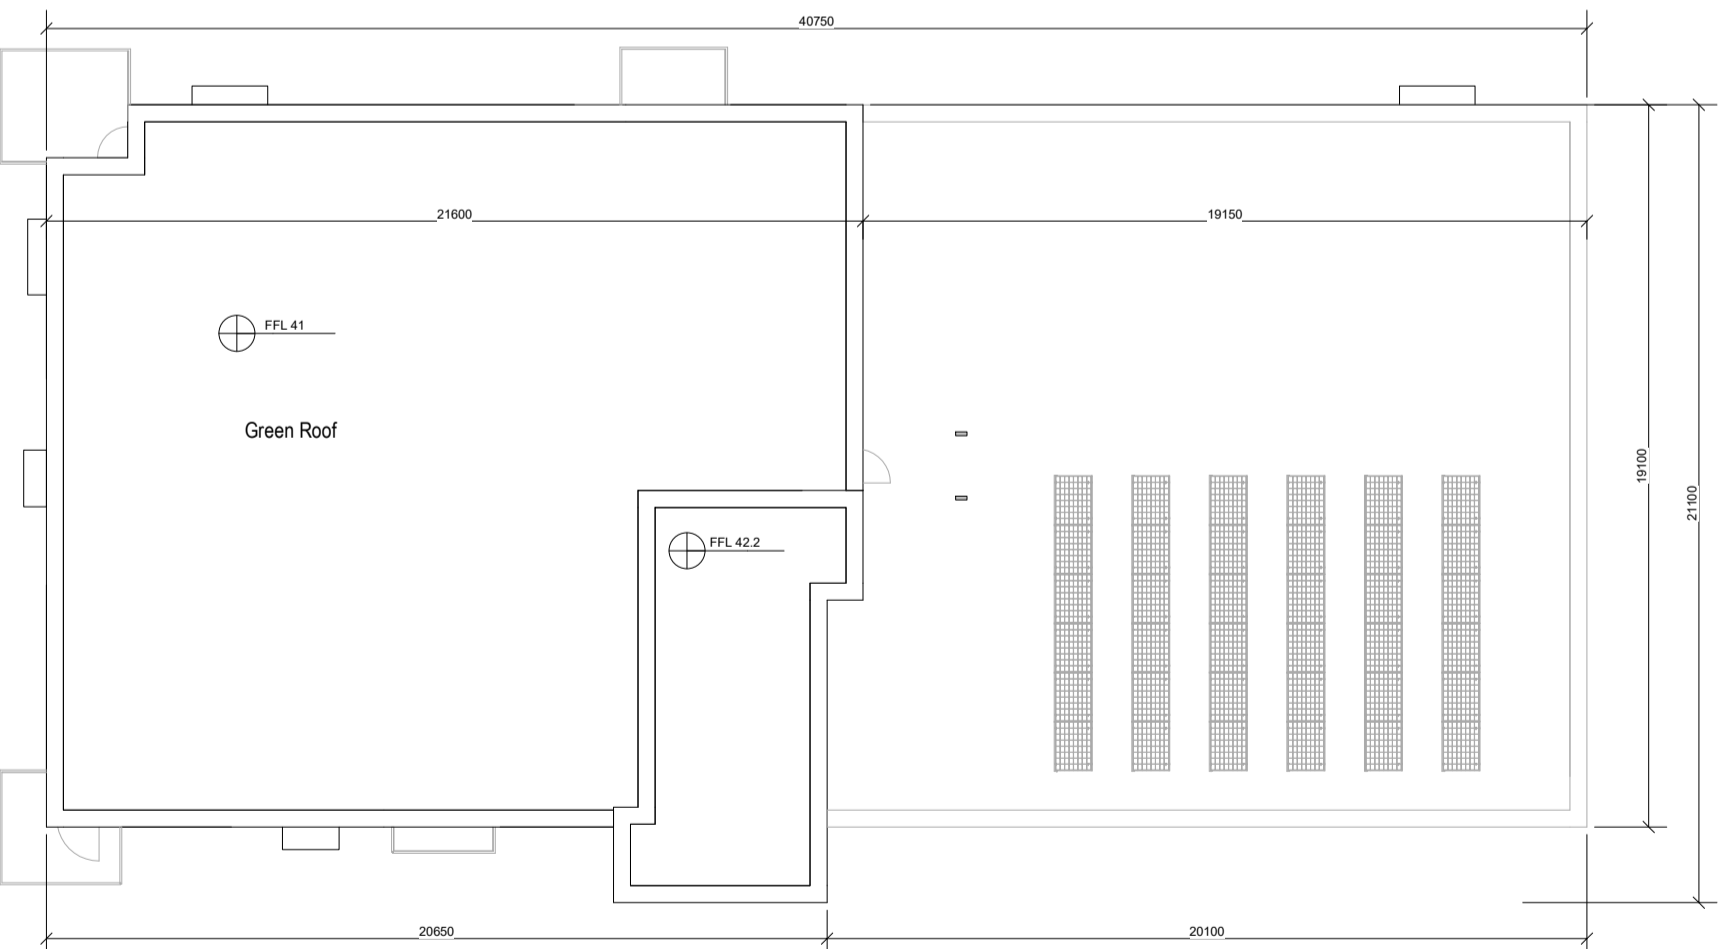

7 06  
1:200

BLOCK 07 - Floor Plans

- CRECHE
- 1 BED
- 2 BED
- 3 BED
- Amenity Space
- Terrace / Balcony
- Defensible Planting

Revision Description	Date	Rev. No.	Issued by		

**o'mahony pike**

architecture | urban design  
 email: info@omahonypike.com  
 tel: +353 1 202 7400  
 fax: +353 1 283 0822  
 www.omahonypike.com

**Dublin**  
 The Chapel  
 Mount St. Anne's  
 Milltown, Dublin 6  
 D06 XN52 Ireland

**Cork**  
 26 South Mall  
 Cork City  
 Co. Cork  
 T12 R2RV Ireland

**Project No.:** 1627  
**Project Lead:** JM  
**Drawn By:** Author  
**Model No.:** 1627-OMP-AB07-ZZ-M3-A-11000  
**Purpose:** Planning

**Project:** Saint Paul's Residential Development  
**Location:** Sybill Hill Road, Raheny, Dublin  
**Client:** CREKAV TRADING GP LTD

**Drawing Title:** BLOCK 07 - Floor Plans  
**Drawing No.:** 1627-OMP-AB07-ZZ-DR-A-XX-11000

Figured dimensions only to be used. This drawing is copyright of O'Mahony Pike Architects Ltd. All information is shared as per approved use in accordance with BS1192(2007) + A2(2016), Table 5; Standard Codes for Suitability of Models and Documents. If 'Information Approval Check' is empty, this information has been shared at 50 - WIP.