



PODIUM LEVEL PLAN




BASEMENT LEVEL PLAN

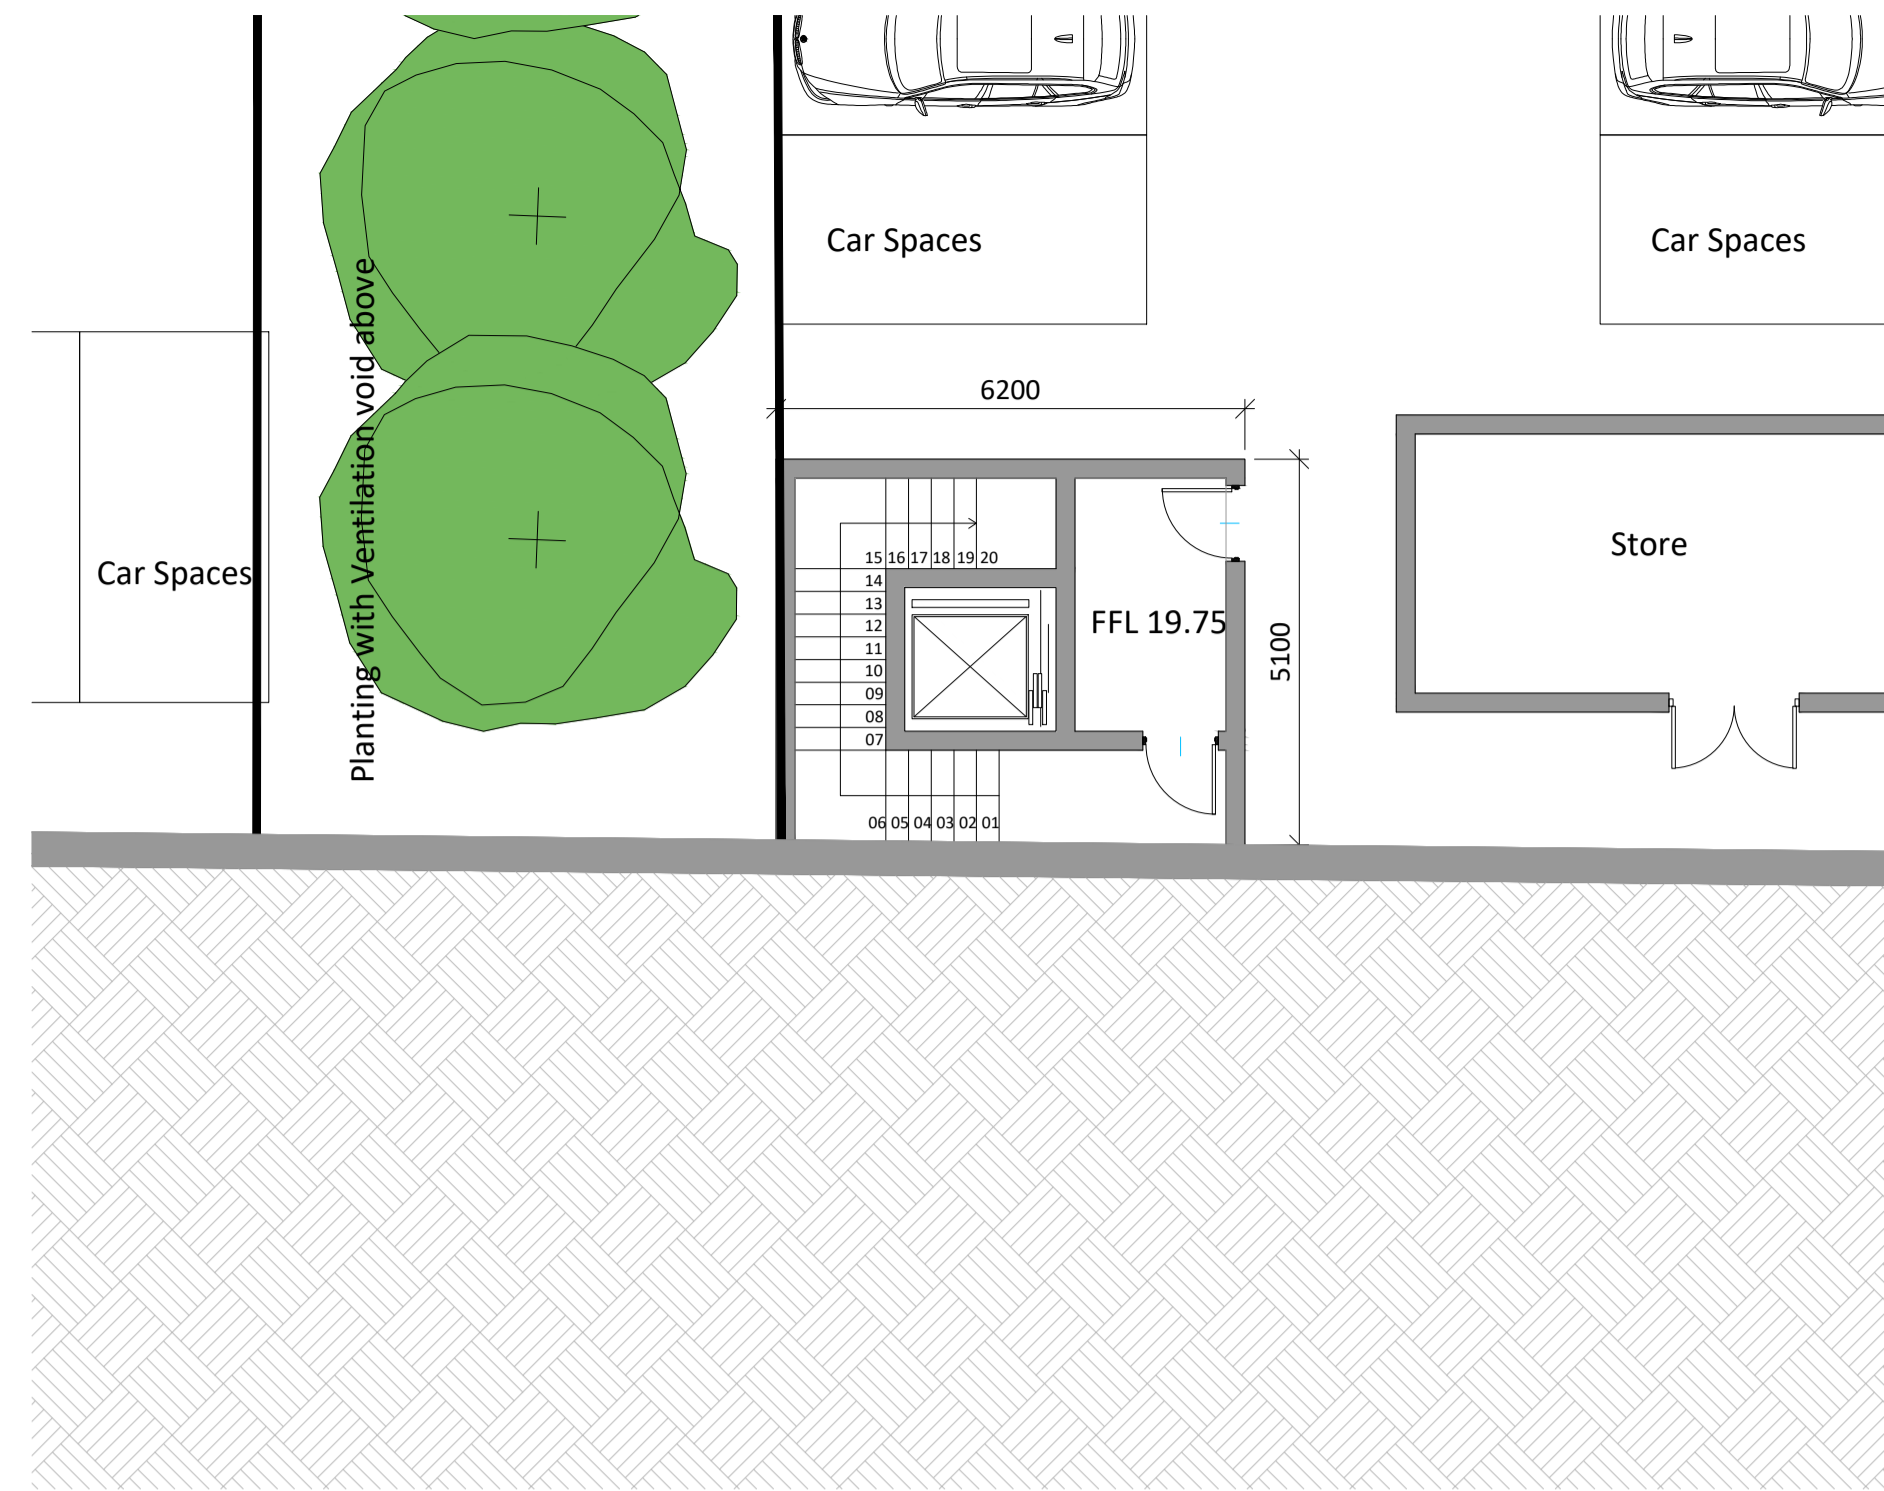


ROOF PLAN

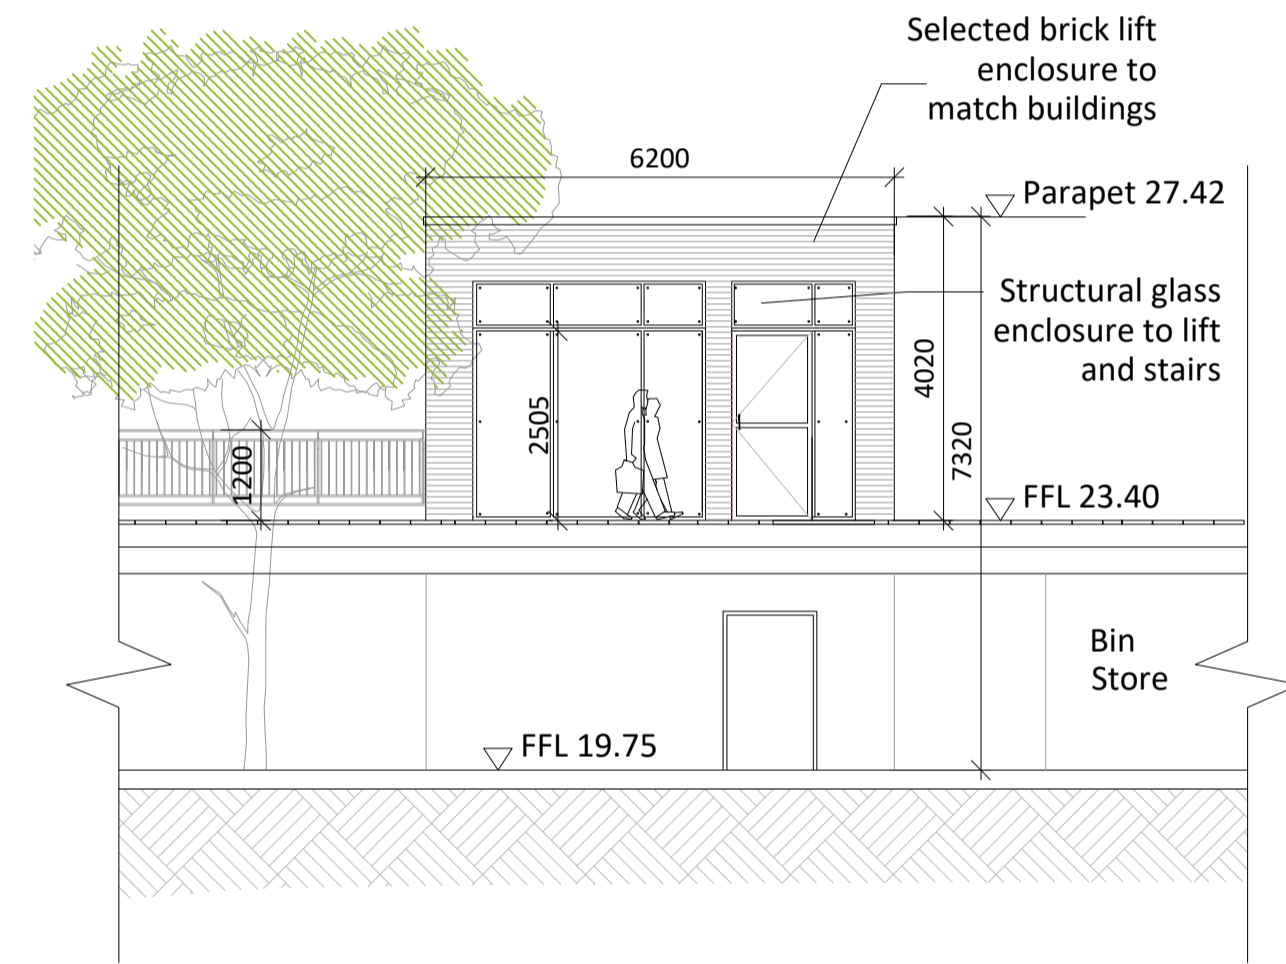


SOUTH ELEVATION

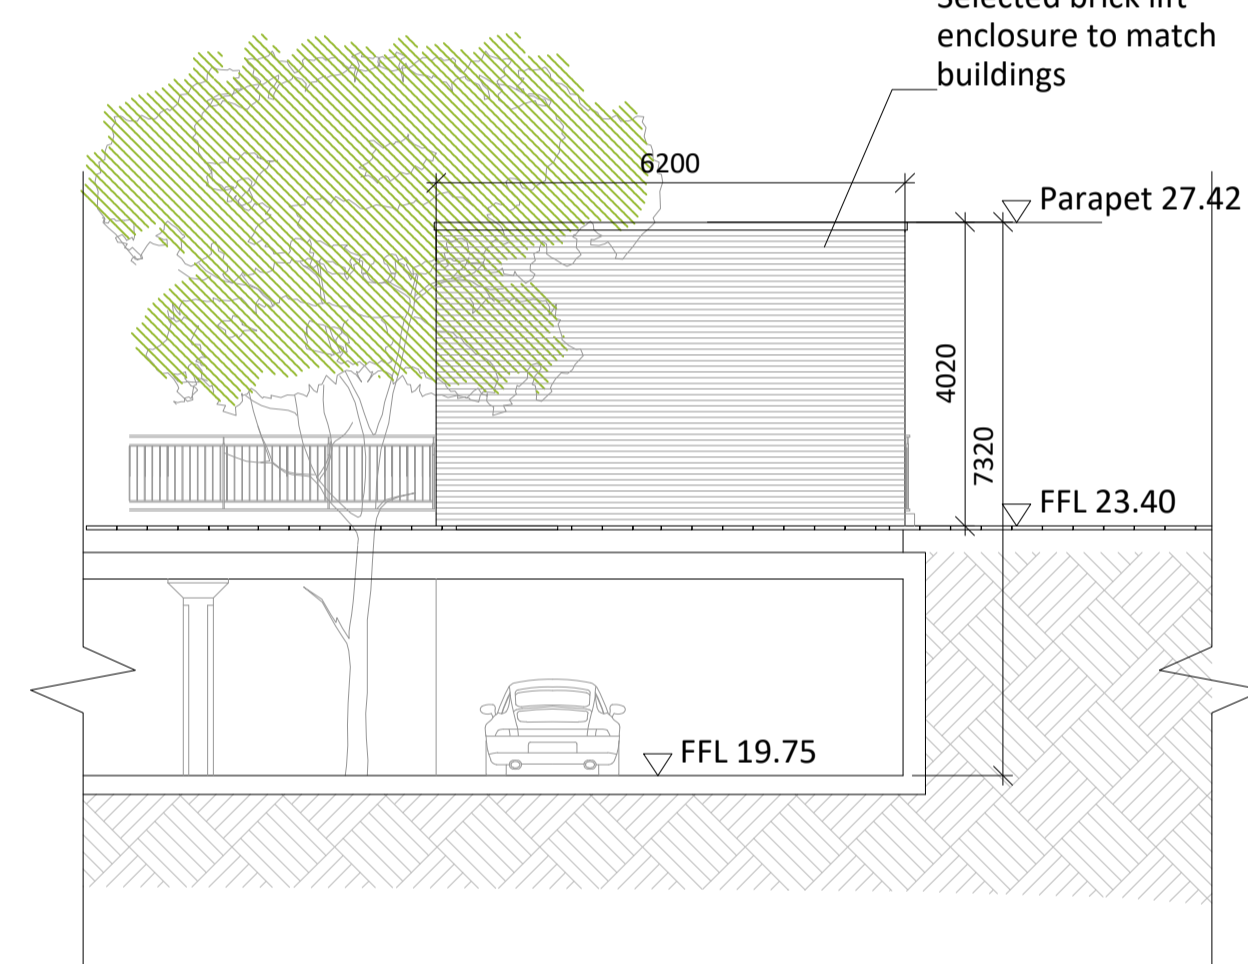


EAST ELEVATION

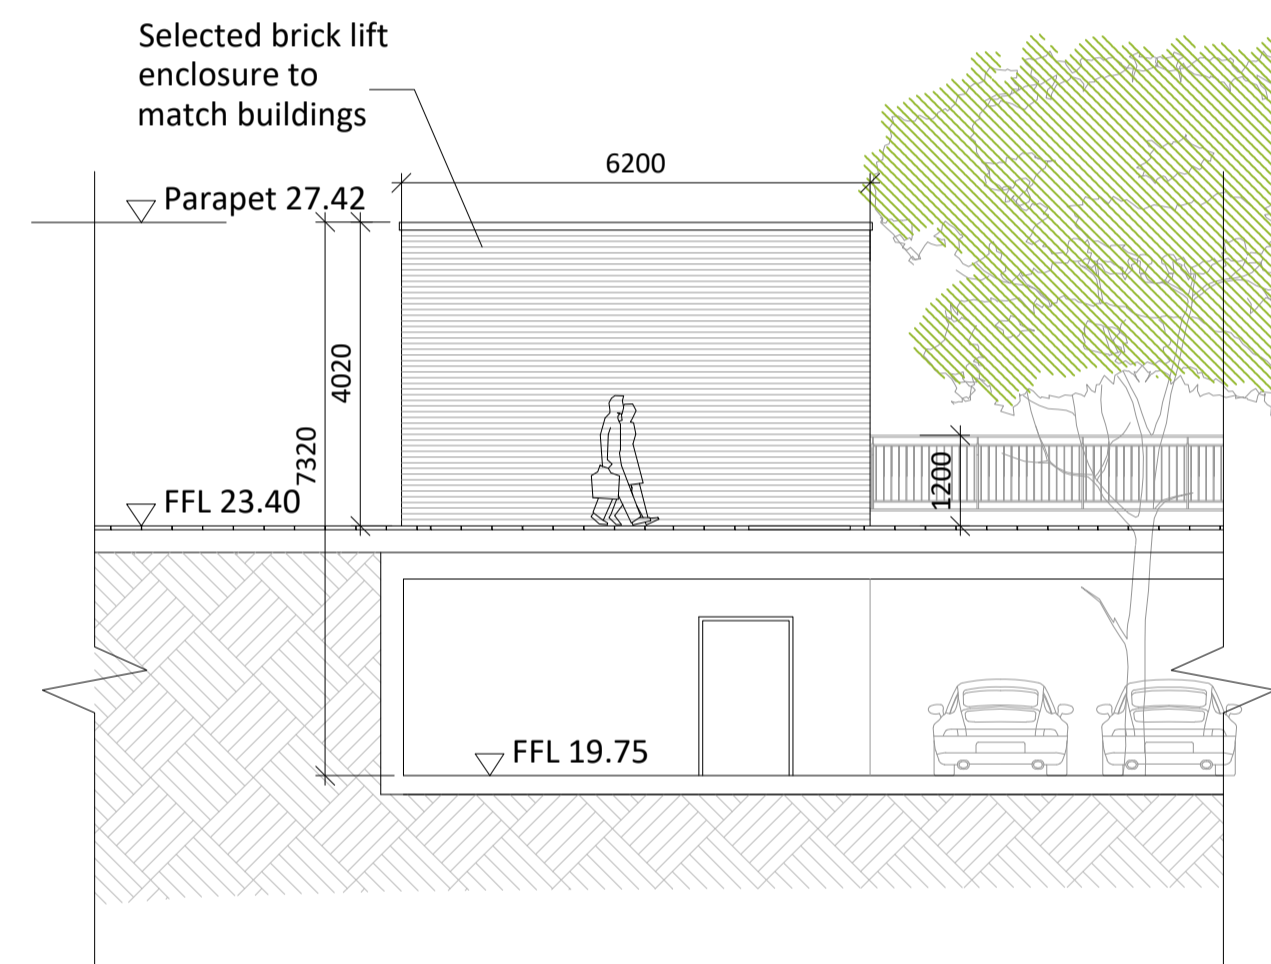


WEST ELEVATION

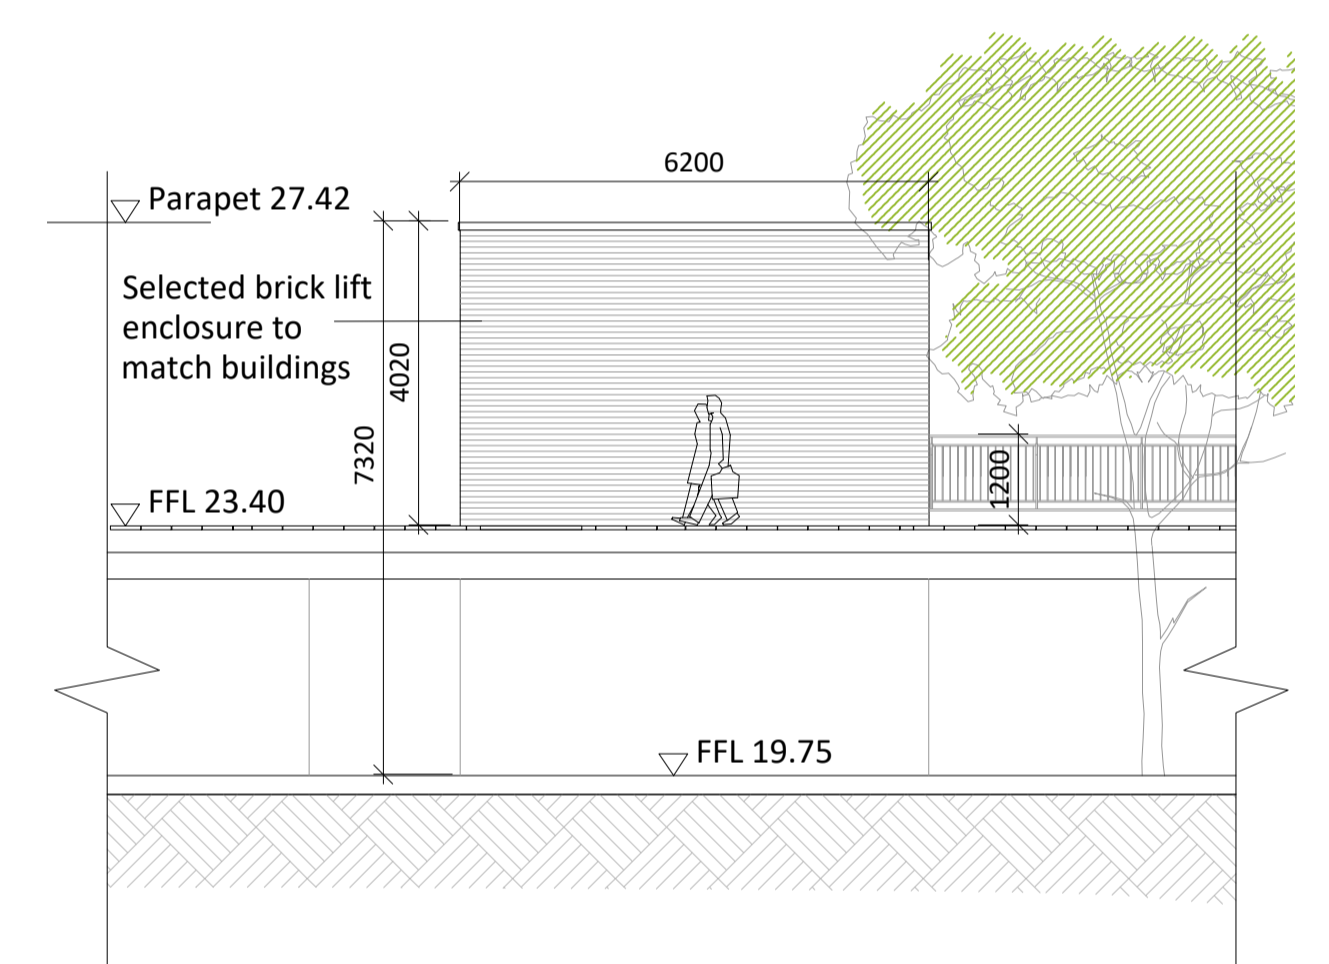

NORTHERN ELEVATION

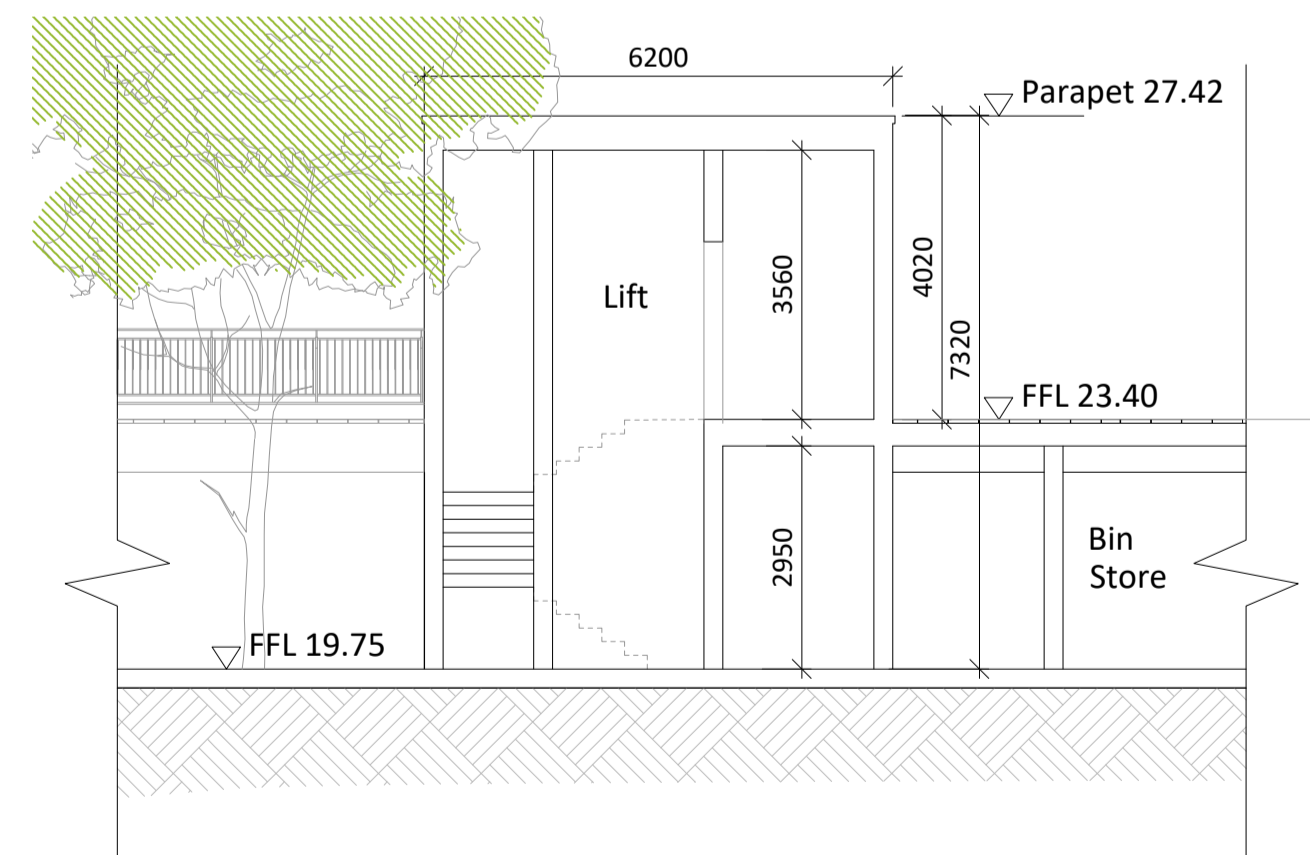

SECTION AA'

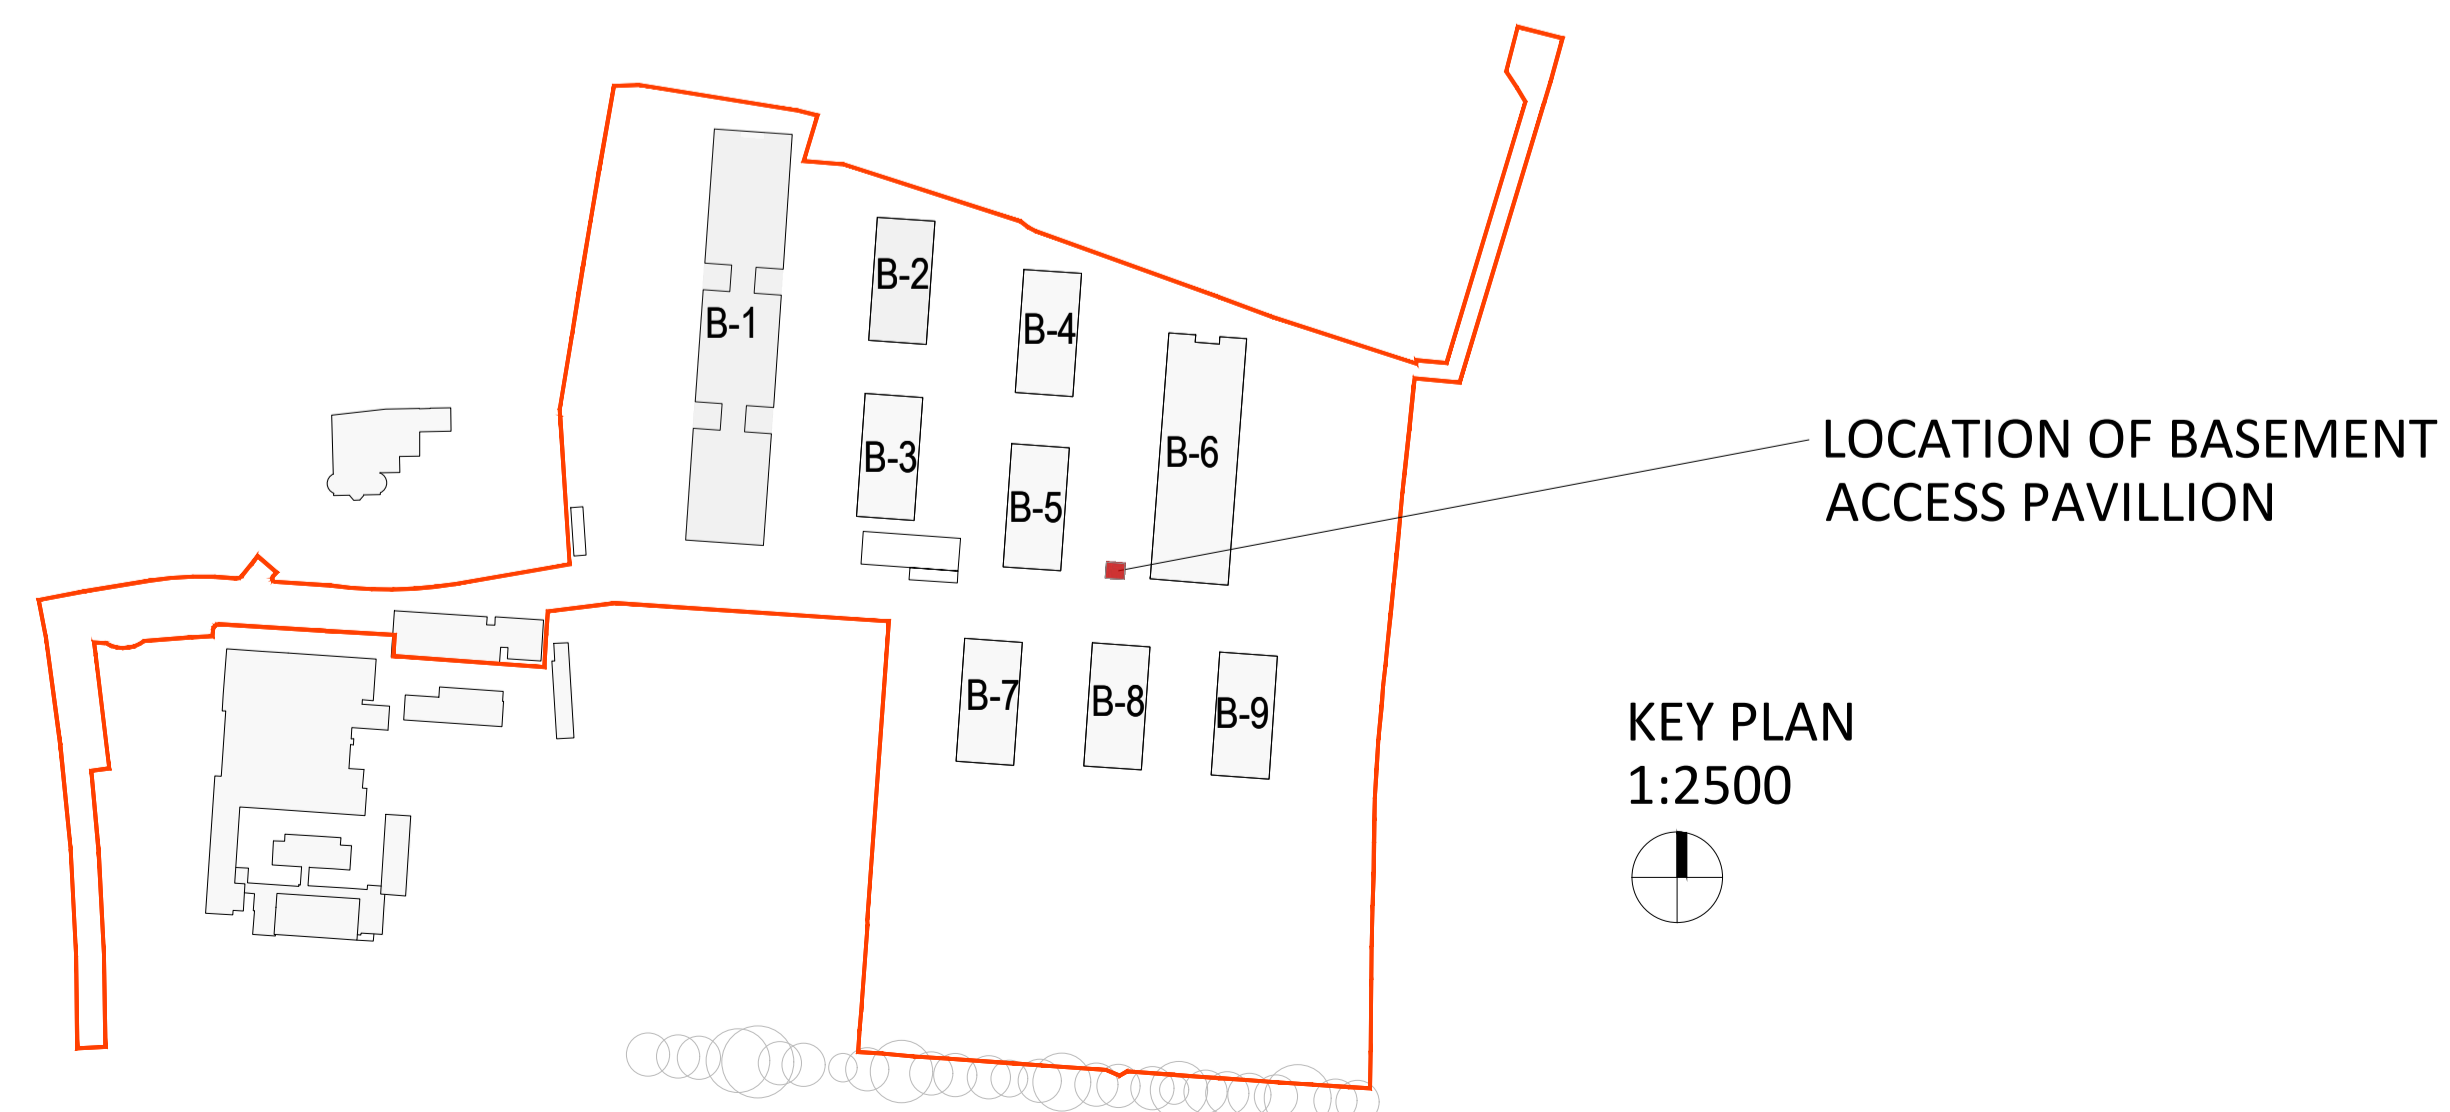

KEY PLAN  
1:2500

Revision Description	Date	Rev. No.	Issued by

**omahony pike**

architecture | urban design    Dublin    Cork  
 email: info@omahonypike.com    The Chapel    26 South Mall  
 tel: +353 1 202 7400    Mount St. Anne's    Cork City  
 fax: +353 1 283 0822    Milltown, Dublin 6    Co. Cork  
 www.omahonypike.com    D06 XNS2 Ireland    T12 R2RV Ireland

Project: ST PAUL'S RESIDENTIAL DEVELOPMENT  
 Location: Sybil Hill Road, Raheny, Dublin  
 Client: CREKAV TRADING GP LIMITED

Project No.: 1627    Scale @ : 1:100 @A1  
 Project Lead: --    Date Printed: OCT 2019  
 Drawn By:    Current Rev.:  
 Model No.: 1627-OMP-00-00-DR-A-XX-01010  
 Purpose: BASEMENT ACCESS PAVILLION

Drawing Title: Block 7-9\_Proposed Basement Access Pavillion  
 Drawing No.: 1627-OMP-00-00-DR-A-XX-01010

Figured dimensions only to be used. This drawing is copyright of O'Mahony Pike Architects Ltd. All information is shared as per approved use in accordance with BS1192(2007) + A2(2016), Table 5; Standard Codes for Suitability of Models and Documents. If 'Information Approval Check' is empty, this information has been shared at S0 - WIP.