



# HOUSE TYPE A2


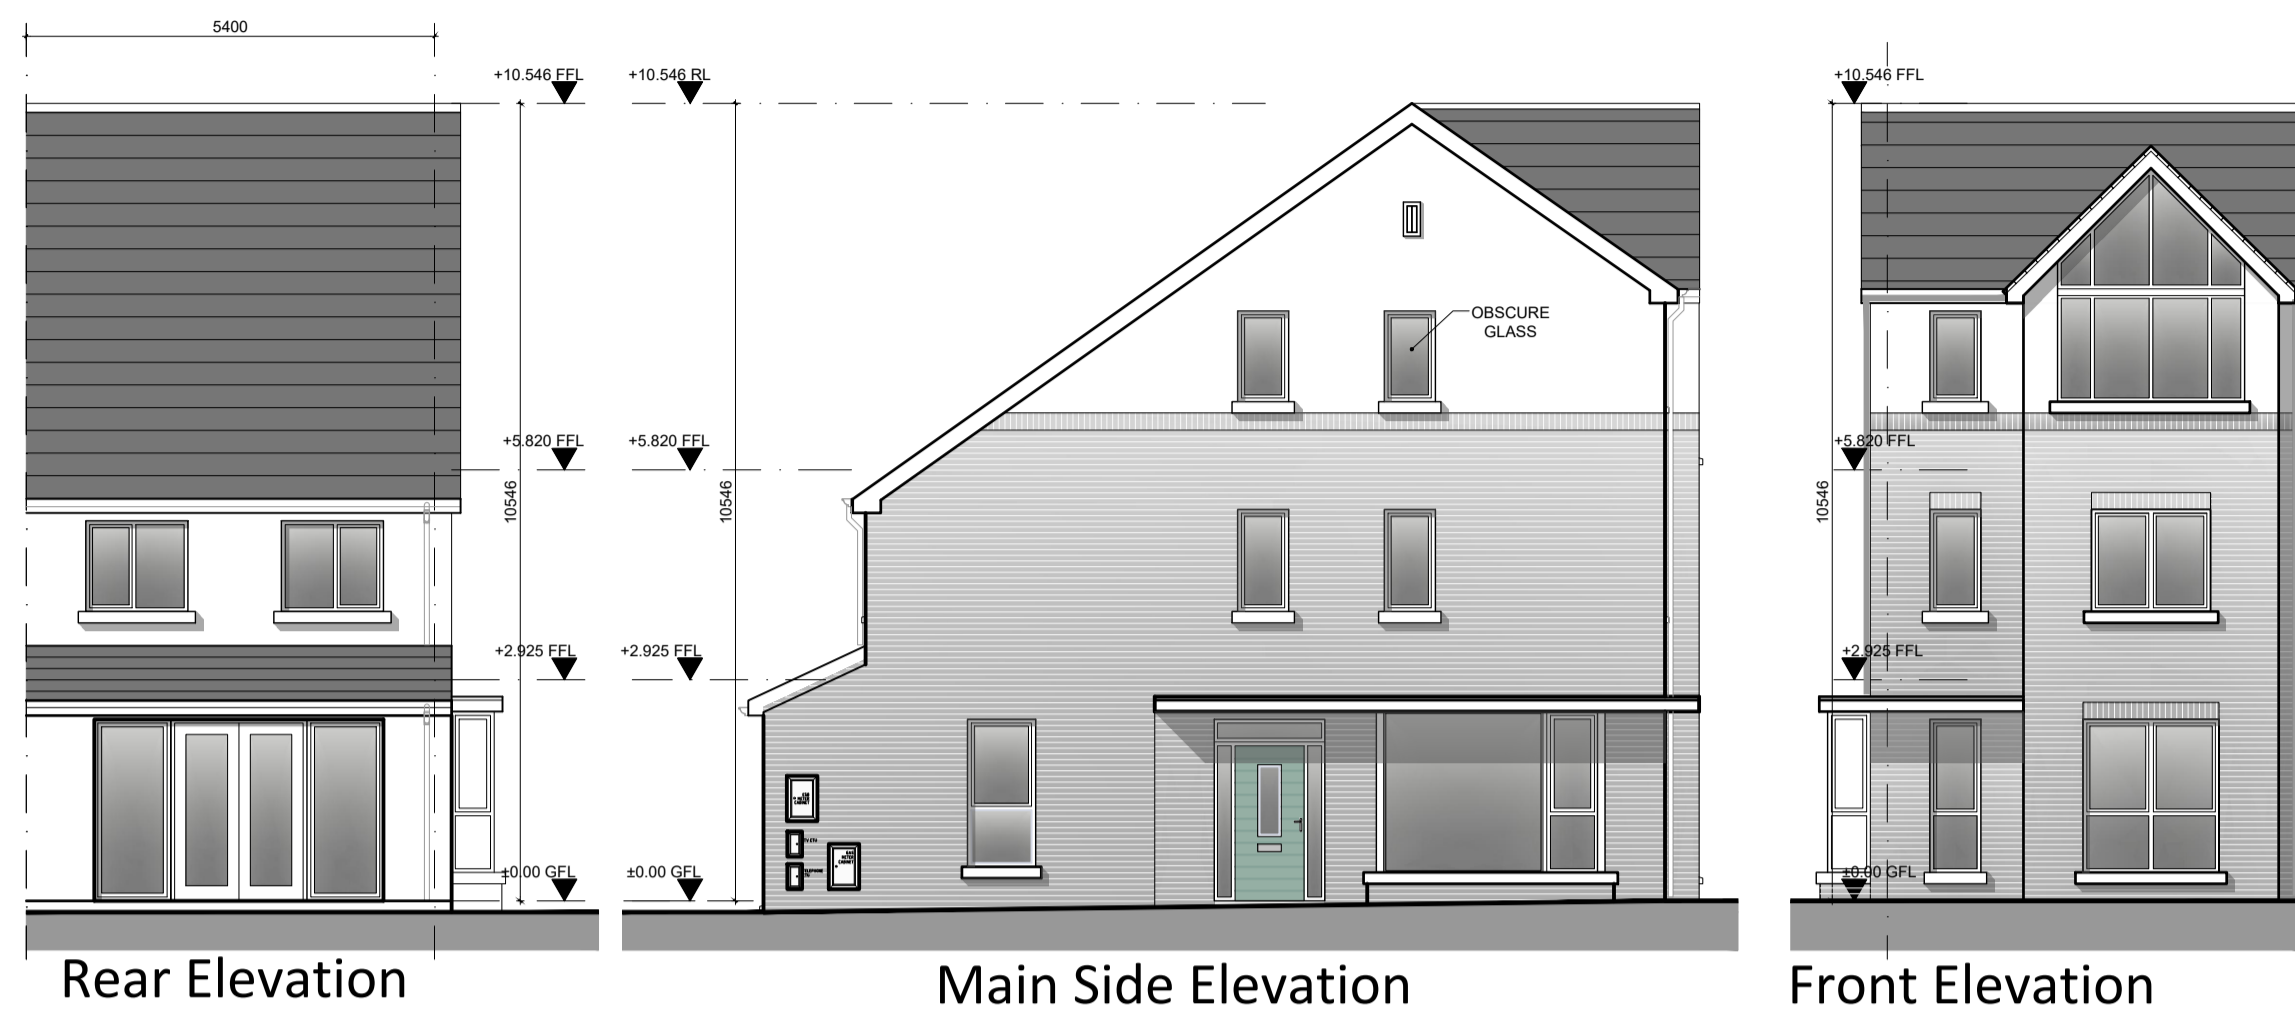


# HOUSE TYPE A2 (handed)

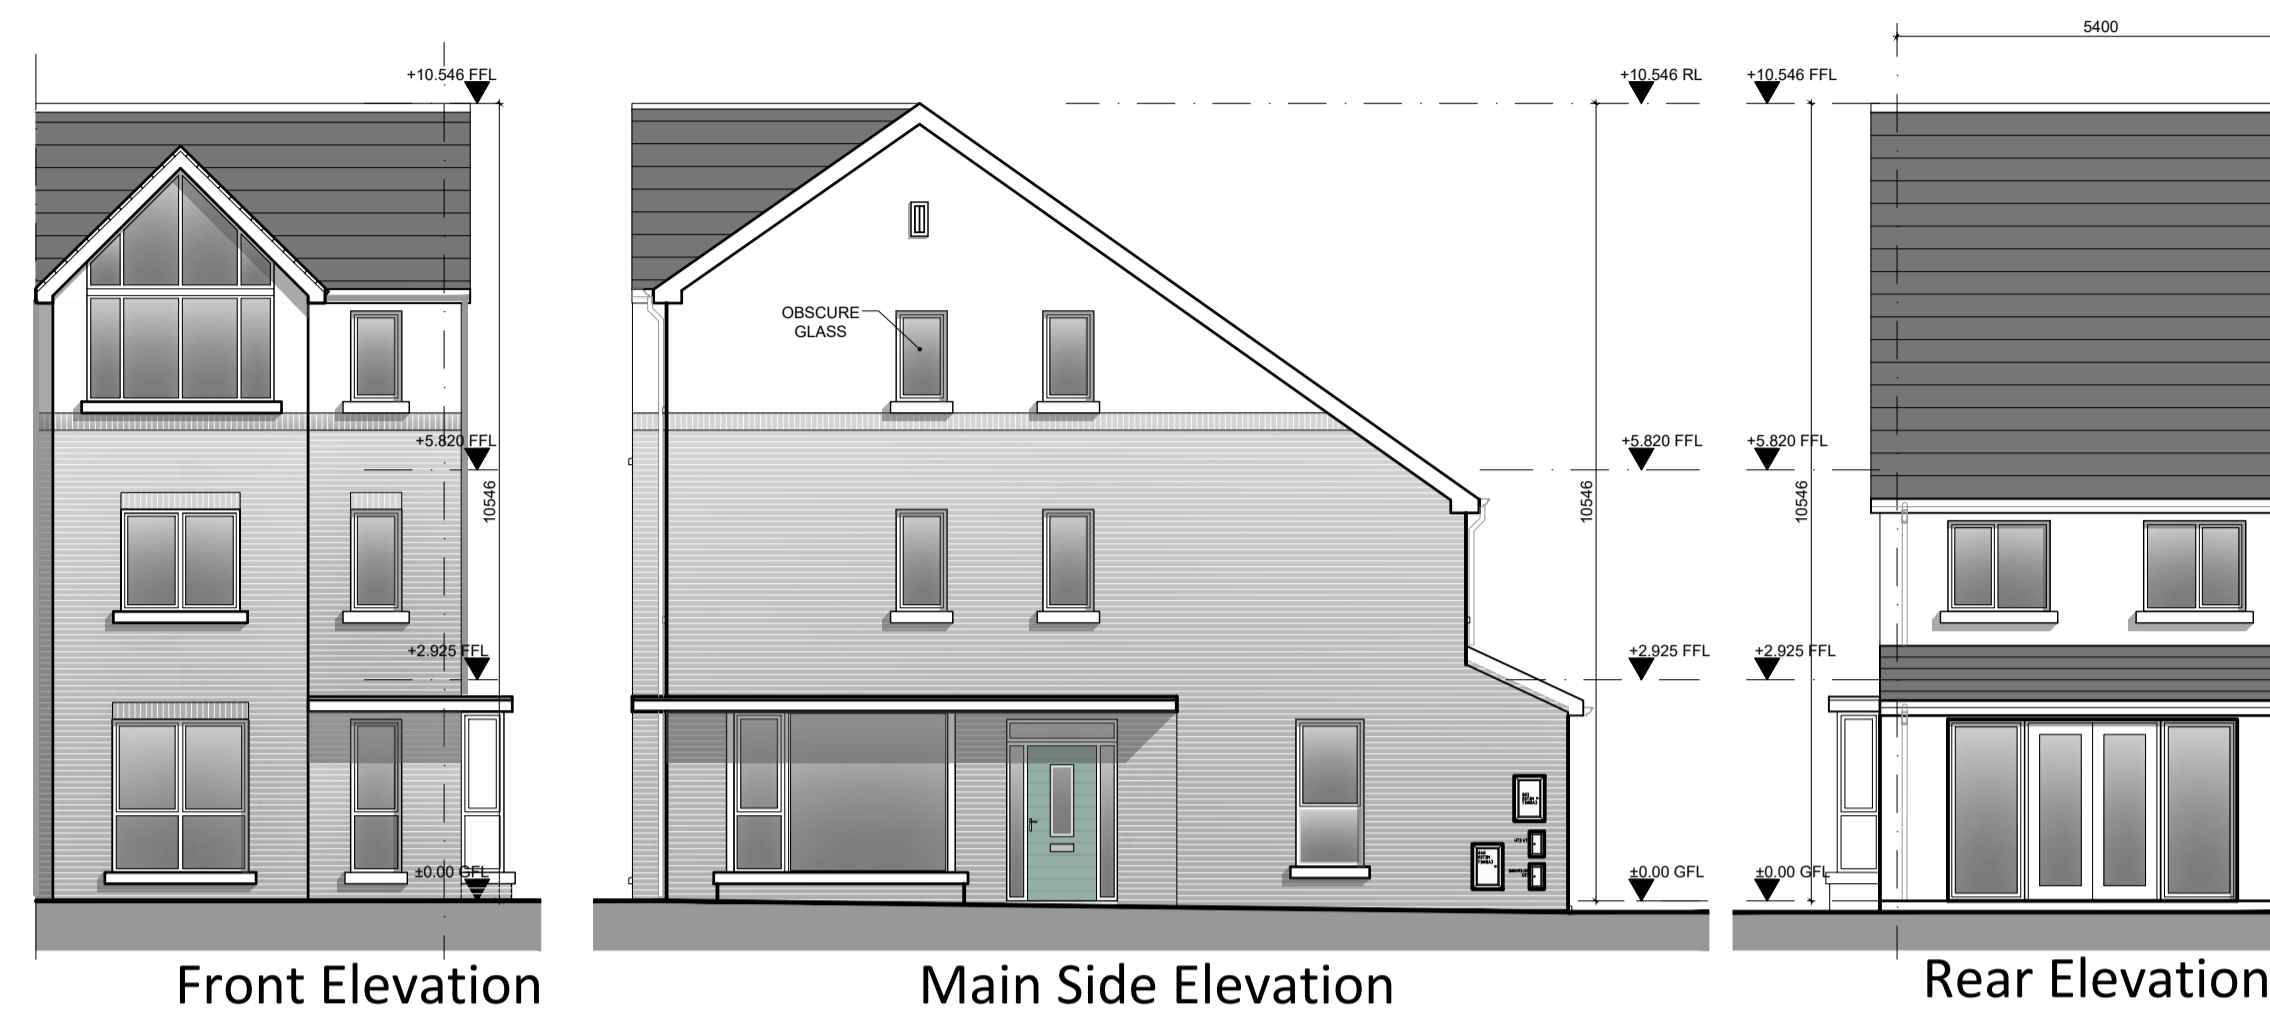

**NOTE:**  
Do not scale from this drawing, written dimensions only to be used. This drawing is for planning purposes only & not for construction. Levels shown are for information purposes only & may not relate to O.S. Malin Head Datum. For actual O.S. Malin Head Datum always refer to the Site Layout Plan. DDA Architects Ltd. retain copyright and ownership of this design which is not transferable.

- MATERIALS :**
- ROOF** SELECTED BLUE/BLACK CONCRETE ROOF TILES. SOLAR PANELS, TO SPECIALIST'S SPECIFICATIONS AND DETAILS, IN COMPLIANCE WITH PART L, TGD. PANELS TO BE LOCATED AT BOTH SIDES OF ROOF IF HOUSE IS NOT SOUTH FACING.
  - WALLS** SELECTED BRICK OR SELF COLOUR RENDERED BLOCK WORK.
  - WINDOWS** SELECTED U-PVC OR TIMBER DOUBLE GLAZED WINDOWS.
  - FRONT DOOR** TIMBER FINISH DOOR WITH DOUBLE GLAZED VISION PANELS.
  - RAIN WATER GOODS** U-PVC OR TIMBER FASCIA AND SOFFIT WITH U-PVC OR ALUMINIUM POWDER COATED GUTTERS & DOWN PIPES
  - CANOPY** ALUMINIUM CLAD CANOPY.
  - CAPPING, WINDOW SURROUNDS & CILLS** RECONSTITUTED STONE WITH WRAP AROUND D.P.C. & INSULATION BEHIND.

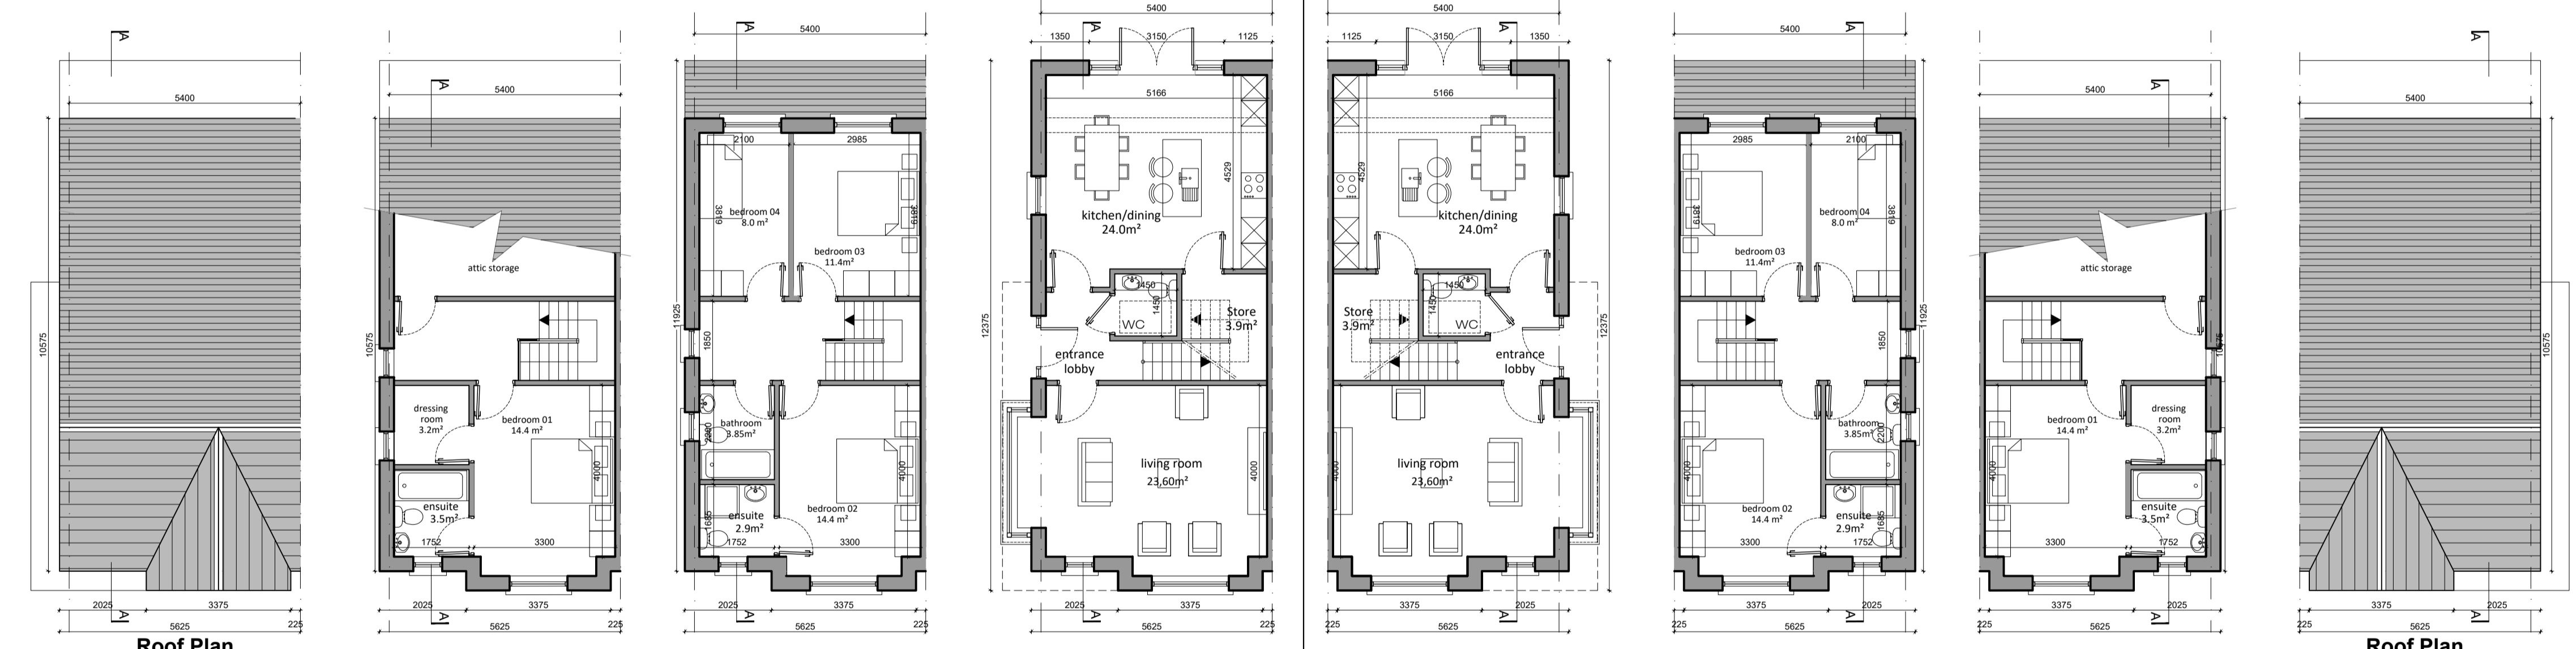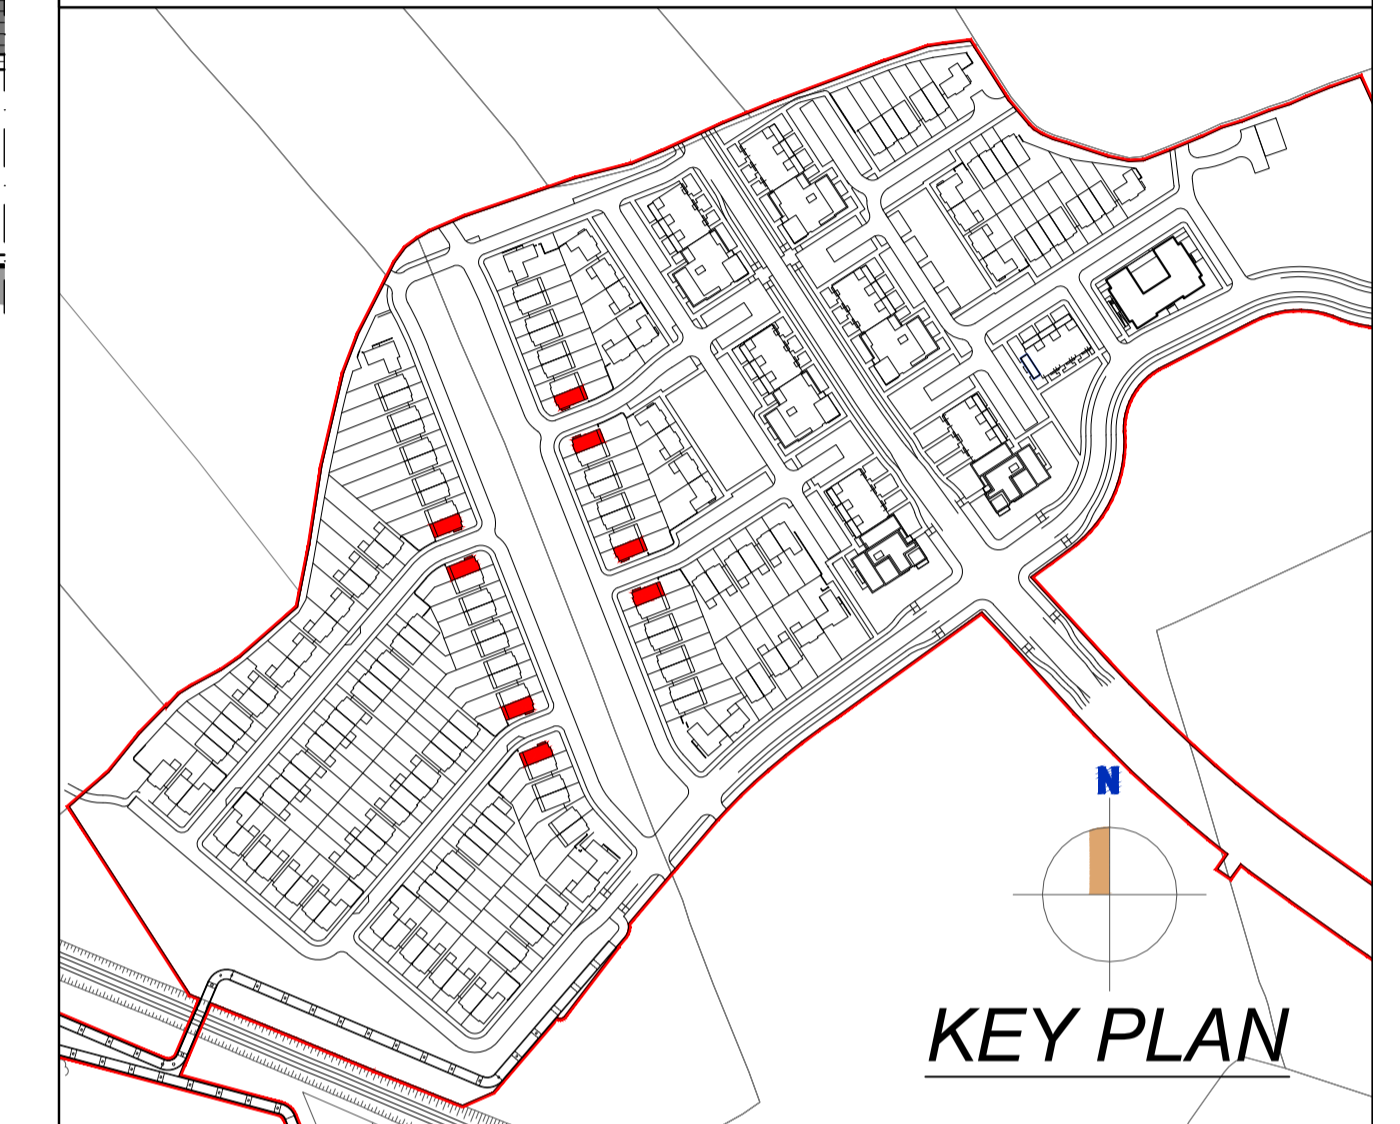

**Second Floor Plan**  
Area - 32.03 m<sup>2</sup>  
Total -145.0 m<sup>2</sup>


**First Floor Plan**  
Area - 52.35 m<sup>2</sup>  
Total -145.0 m<sup>2</sup>

**Ground Floor Plan**  
Area - 61.05 m<sup>2</sup>  
Total -145.0 m<sup>2</sup>


**Ground Floor Plan**  
Area - 61.05 m<sup>2</sup>  
Total -145.0 m<sup>2</sup>

**First Floor Plan**  
Area - 52.35 m<sup>2</sup>  
Total -145.0 m<sup>2</sup>

**Second Floor Plan**  
Area - 32.03 m<sup>2</sup>  
Total -145.0 m<sup>2</sup>

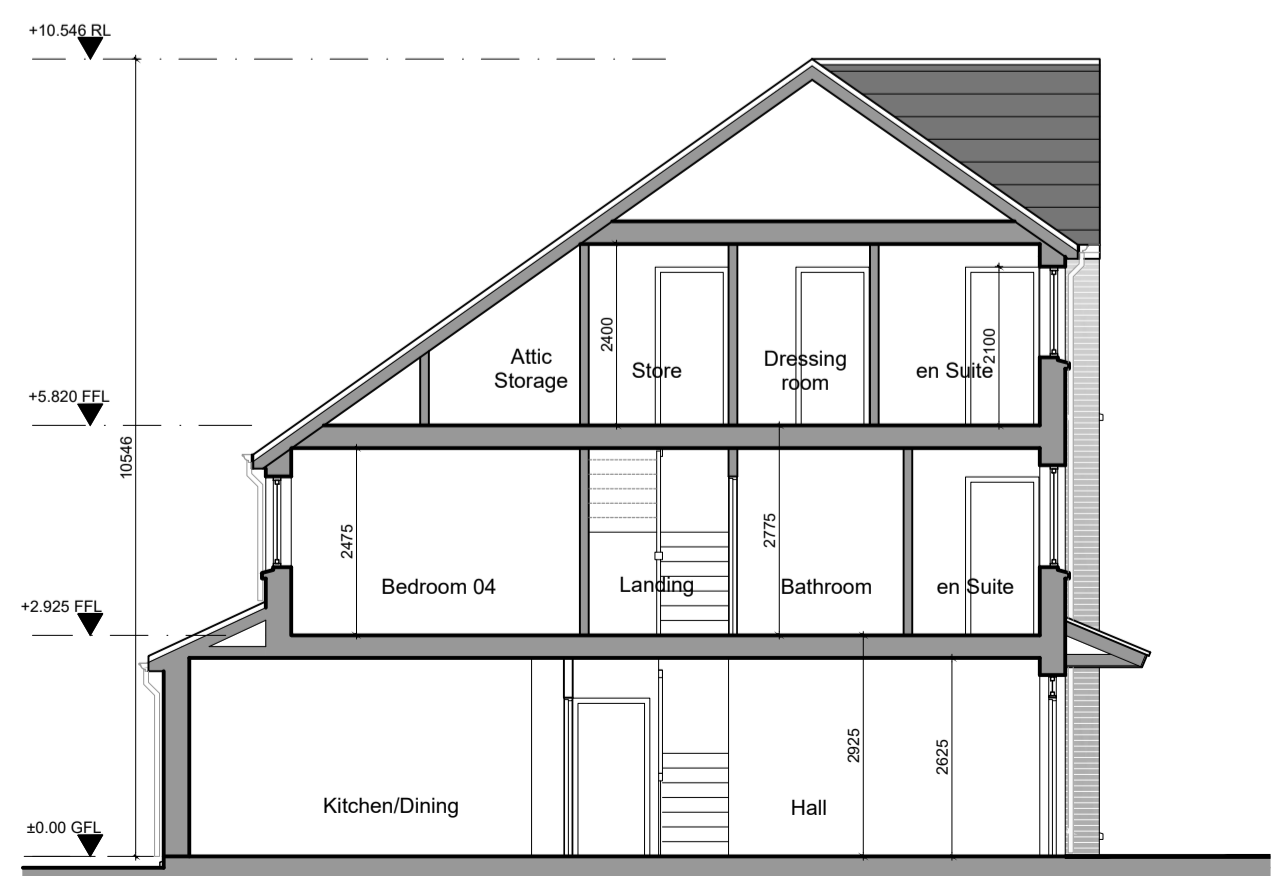

**Section A-A**

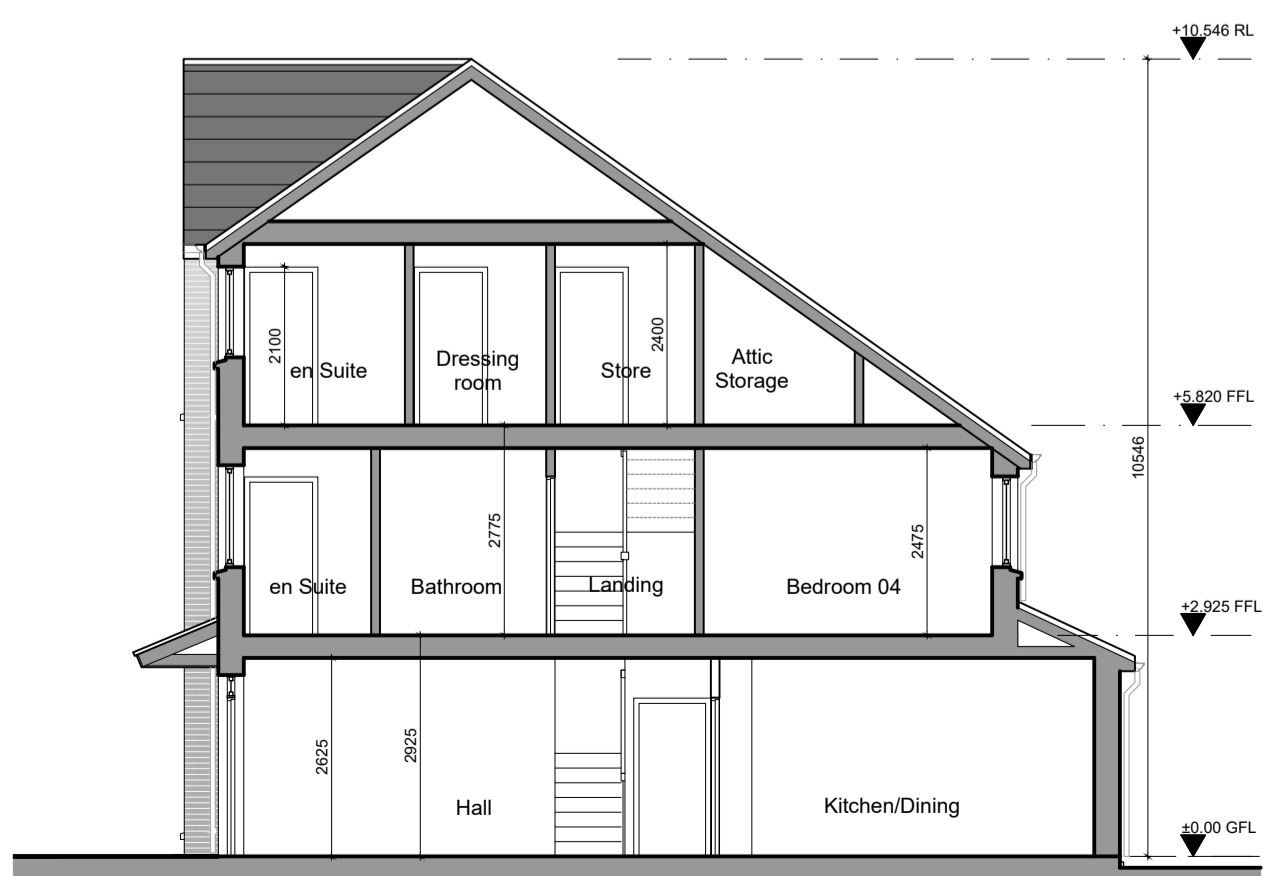

**Section A-A**

REV	DATE	STATUS	DRAWN
-	-	-	-
-	-	-	-
-	-	-	-
-	-	-	-
-	-	-	-
-	-	-	-
-	-	-	-
-	-	-	-
-	-	-	-
-	-	-	-

**DDA DUIGAN DOOLEY**  
ARCHITECTS AND PLANNING CONSULTANTS  
62 BRIGHTON SQUARE, DUBLIN 6

TEL: 00 353 (1) 490 0499  
EMAIL: info@ddaarch.ie  
WEB: www.ddaarch.ie

**RIA**

THIS DRAWING IS COPYRIGHT © FIGURES DIMENSIONS ONLY TO BE USED		STATUS: <b>PLANNING</b>	
CLIENT: SHANNON HOMES DROGHEDA LTD	PROJECT TITLE: COLP WEST SHD DROGHEDA	CD: PD	REV: -
DRAWING TITLE: HOUSE TYPE A2 FLOOR PLANS, ELEVATIONS & SECTIONS		DRAWING NUMBER: 19-001-P-2.010	
DRAWN: MA	CD: PD	DATE: OCT 2019	SCALE: 1:100@A1; 1:200@A3

## HOUSE TYPE A2 4 BED SEMI DETACHED HOUSE 145.0 m<sup>2</sup>