



# HOUSE TYPE A6

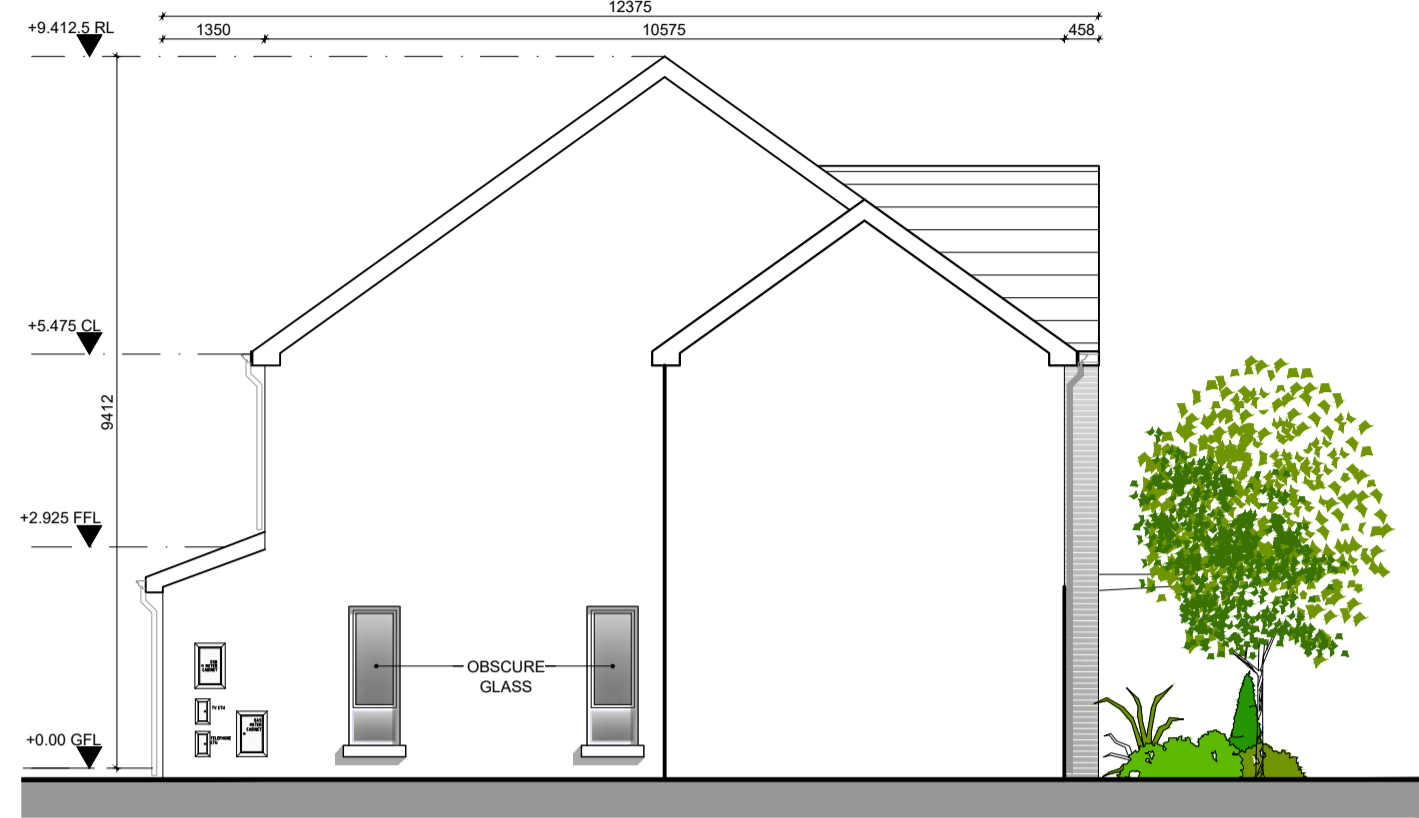


Side Elevation




Front Elevation

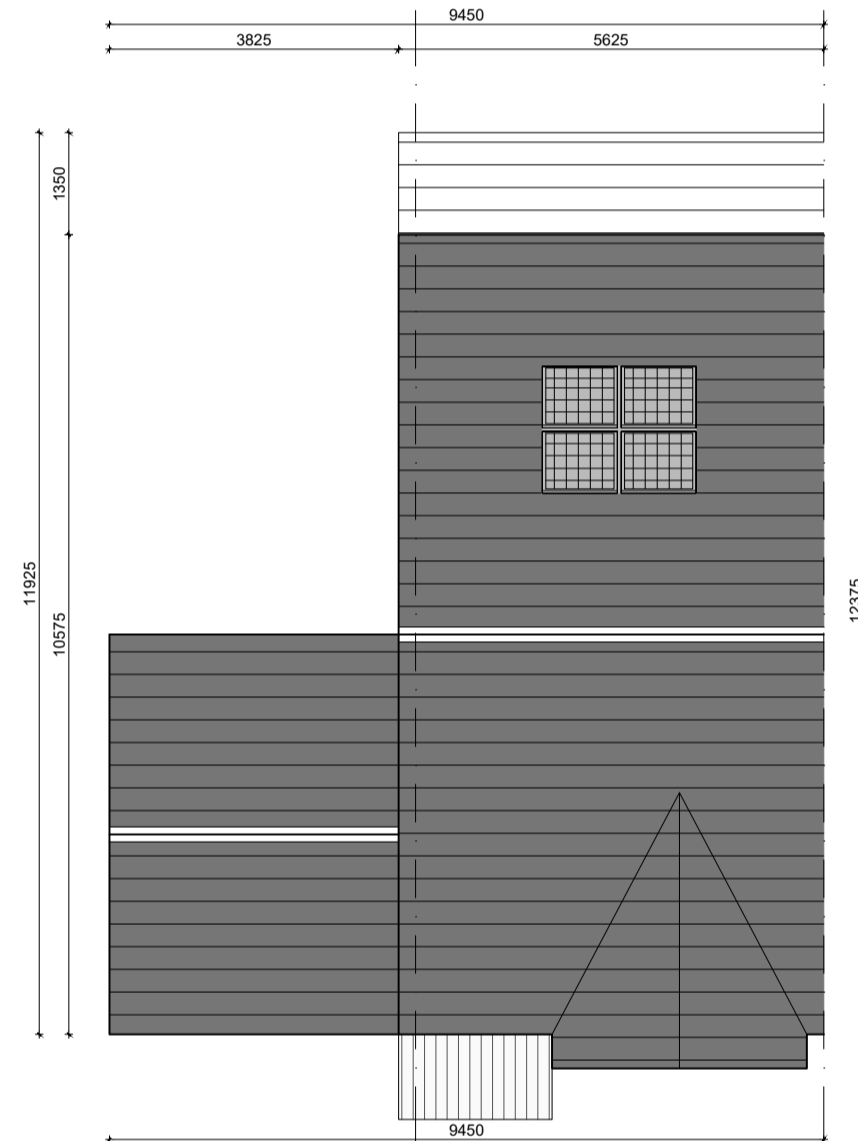


Roof Plan

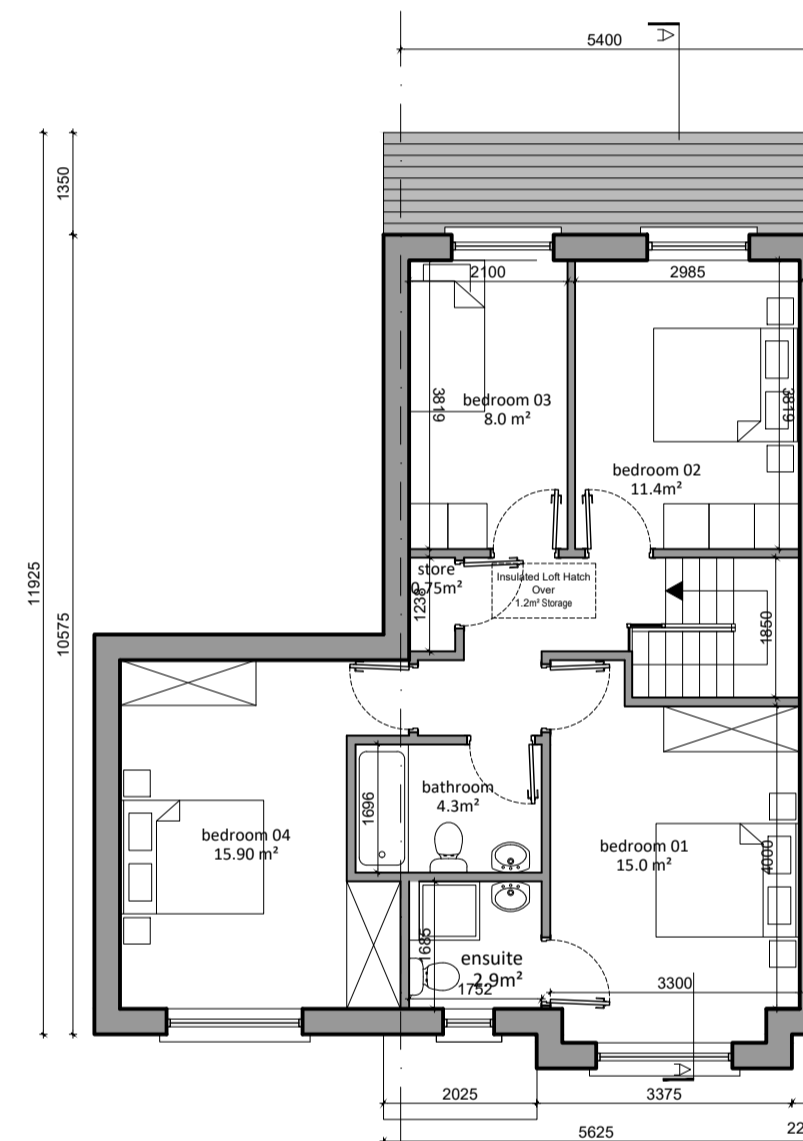

First Floor Plan  
Area - 70.0 m<sup>2</sup>  
Total -147.0 m<sup>2</sup>

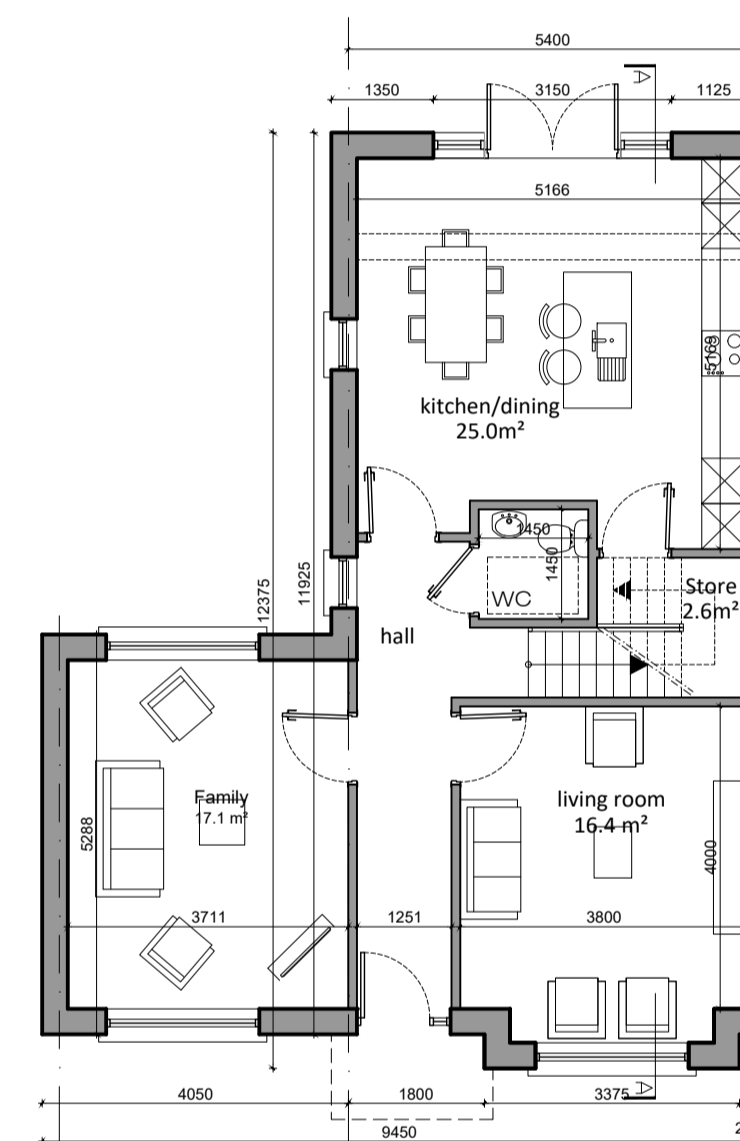

Ground Floor Plan  
Area - 77.0 m<sup>2</sup>  
Total -147.0 m<sup>2</sup>

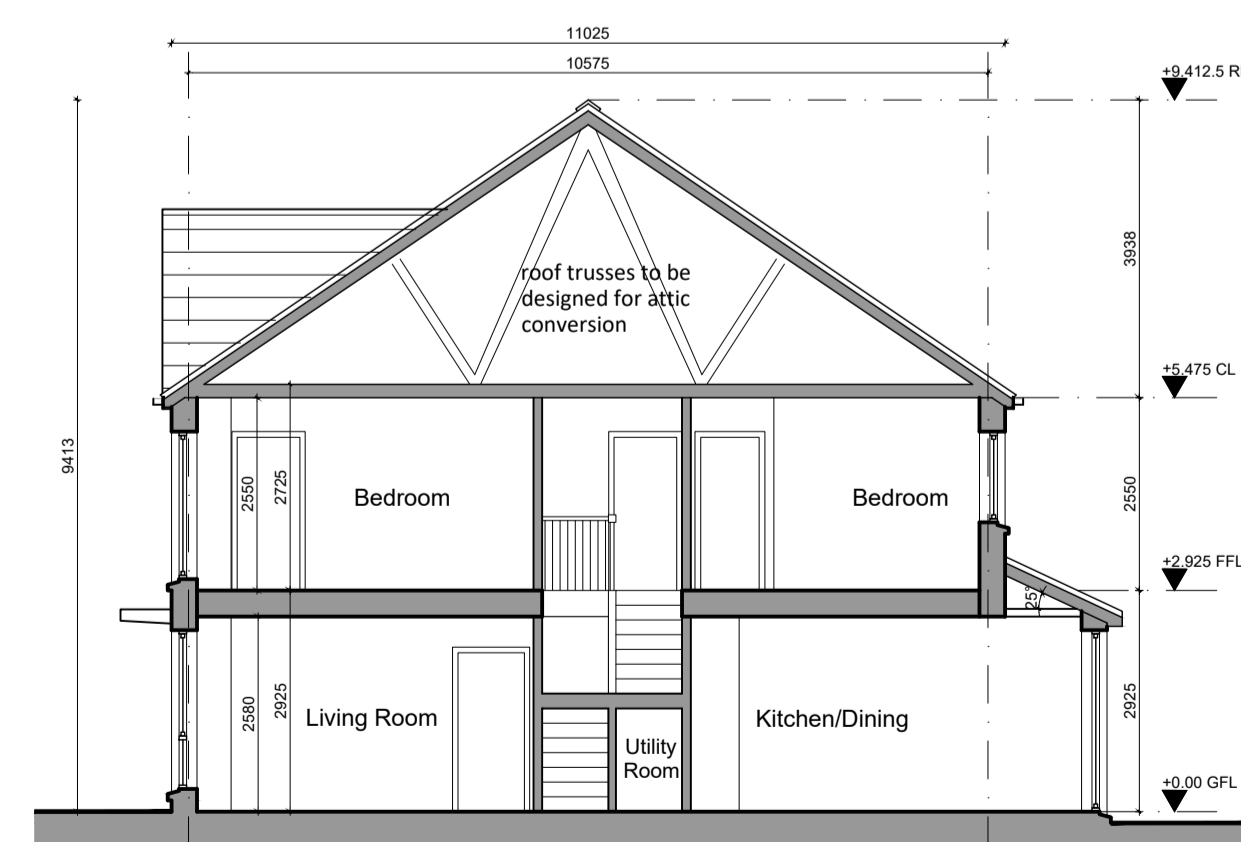

Section A-A




Rear Elevation

**NOTE:**  
Do not scale from this drawing, written dimensions only to be used. This drawing is for planning purposes only & not for construction. Levels shown are for information purposes only & may not relate to O.S. Malin Head Datum. For actual O.S. Malin Head Datum always refer to the Site Layout Plan. DDA Architects Ltd. retain copyright and ownership of this design which is not transferable.

**MATERIALS :**

- ROOF** SELECTED BLUE/BLACK CONCRETE ROOF TILES. SOLAR PANELS, TO SPECIALIST'S SPECIFICATIONS AND DETAILS, IN COMPLIANCE WITH PART L, TGD. PANELS TO BE LOCATED AT BOTH SIDES OF ROOF IF HOUSE IS NOT SOUTH FACING.
- WALLS** SELECTED BRICK OR SELF COLOUR RENDERED BLOCK WORK.
- WINDOWS** SELECTED U-PVC OR TIMBER DOUBLE GLAZED WINDOWS.
- FRONT DOOR** TIMBER FINISH DOOR WITH DOUBLE GLAZED VISION PANELS.
- RAIN WATER GOODS** U-PVC OR TIMBER FASCIA AND SOFFITT WITH U-PVC OR ALUMINIUM POWDER COATED GUTTERS & DOWN PIPES
- CANOPY** ALUMINIUM CLAD CANOPY.
- CAPPING, WINDOW SURROUNDS & CILLS** RECONSTITUTED STONE WITH WRAP AROUND D.P.C. & INSULATION BEHIND.

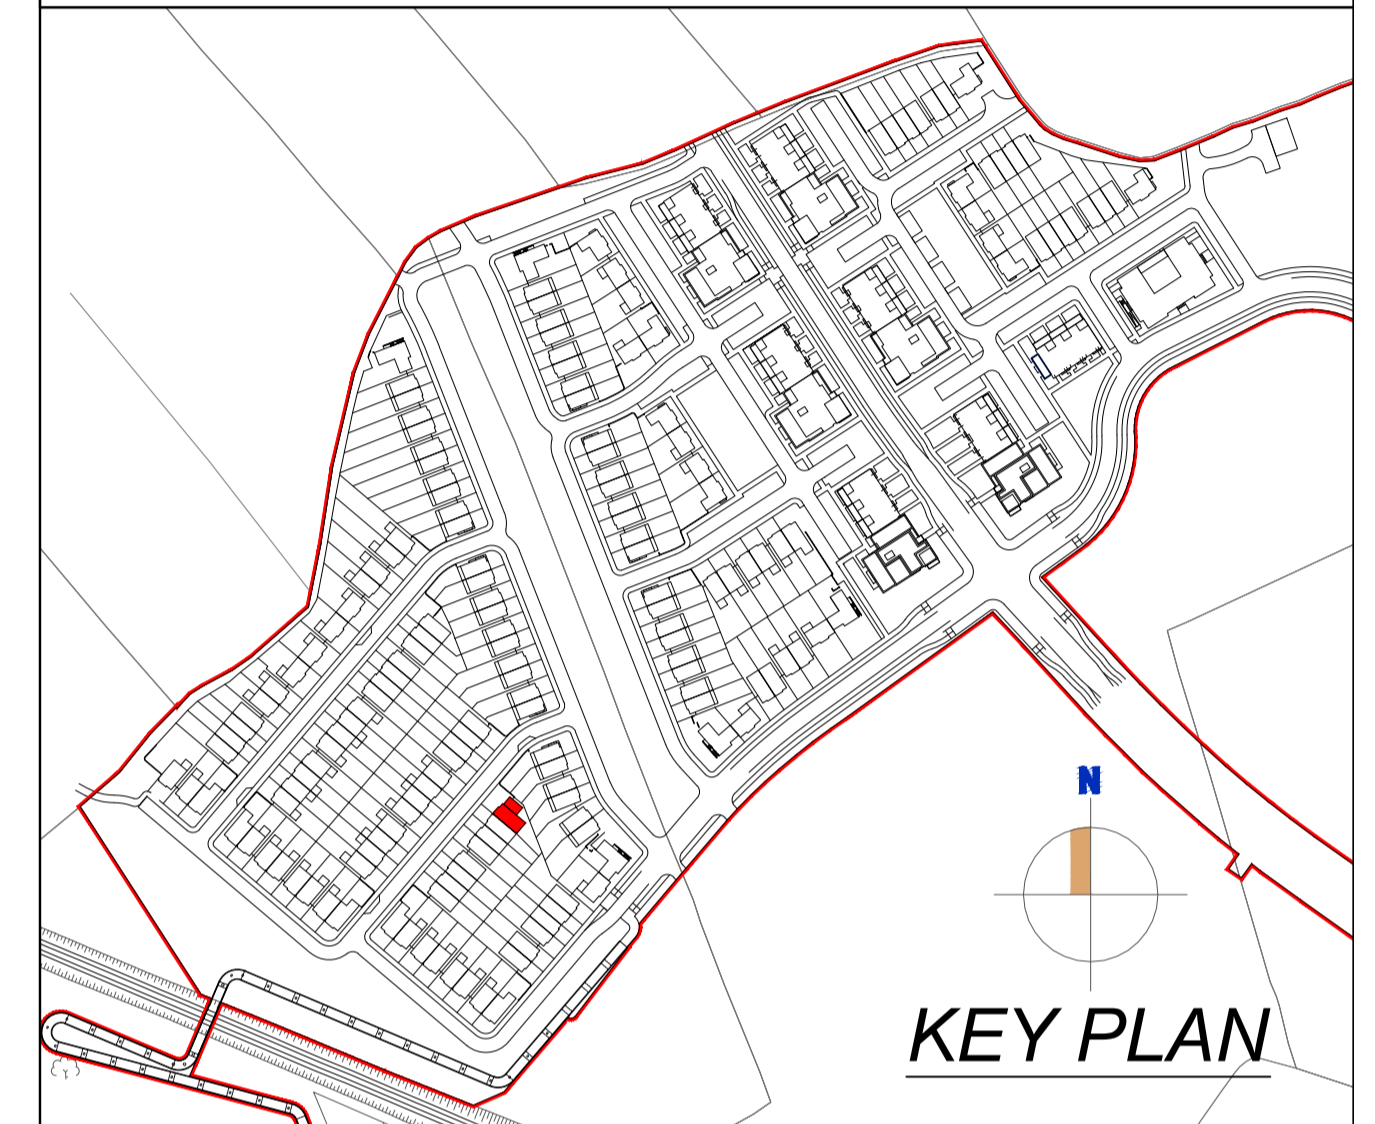

**HOUSE TYPE A6**  
**4 BED DETACHED**  
**HOUSE** 147.0 m<sup>2</sup>

REV	DATE	DRAWN
-	-	-
-	-	-
-	-	-
-	-	-
-	-	-
-	-	-
-	-	-
-	-	-
-	-	-
-	-	-
-	-	-

**DDA DUIGAN DOOLEY**  
ARCHITECTS AND PLANNING CONSULTANTS  
62 BRIGHTON SQUARE, DUBLIN 6  
TEL : 00 353 (1) 490 0499  
EMAIL : info@ddaarch.ie  
WEB : www.ddaarch.ie



THIS DRAWING IS COPYRIGHT © FIGURES DIMENSIONS ONLY TO BE USED	STATUS: <b>PLANNING</b>	CD: <b>PD</b>
CLIENT: SHANNON HOMES DROGHEDA LTD	PROJECT TITLE: COLP WEST SHD DROGHEDA	REV: -
DRAWING TITLE: HOUSE TYPE A6 FLOOR PLANS, ELEVATIONS & SECTIONS	DRAWING NUMBER: 19-001-P-2.050	
DRAWN: MA	CD: PD	DATE: OCT 2019 SCALE: 1:100@A1; 1:200@A3