

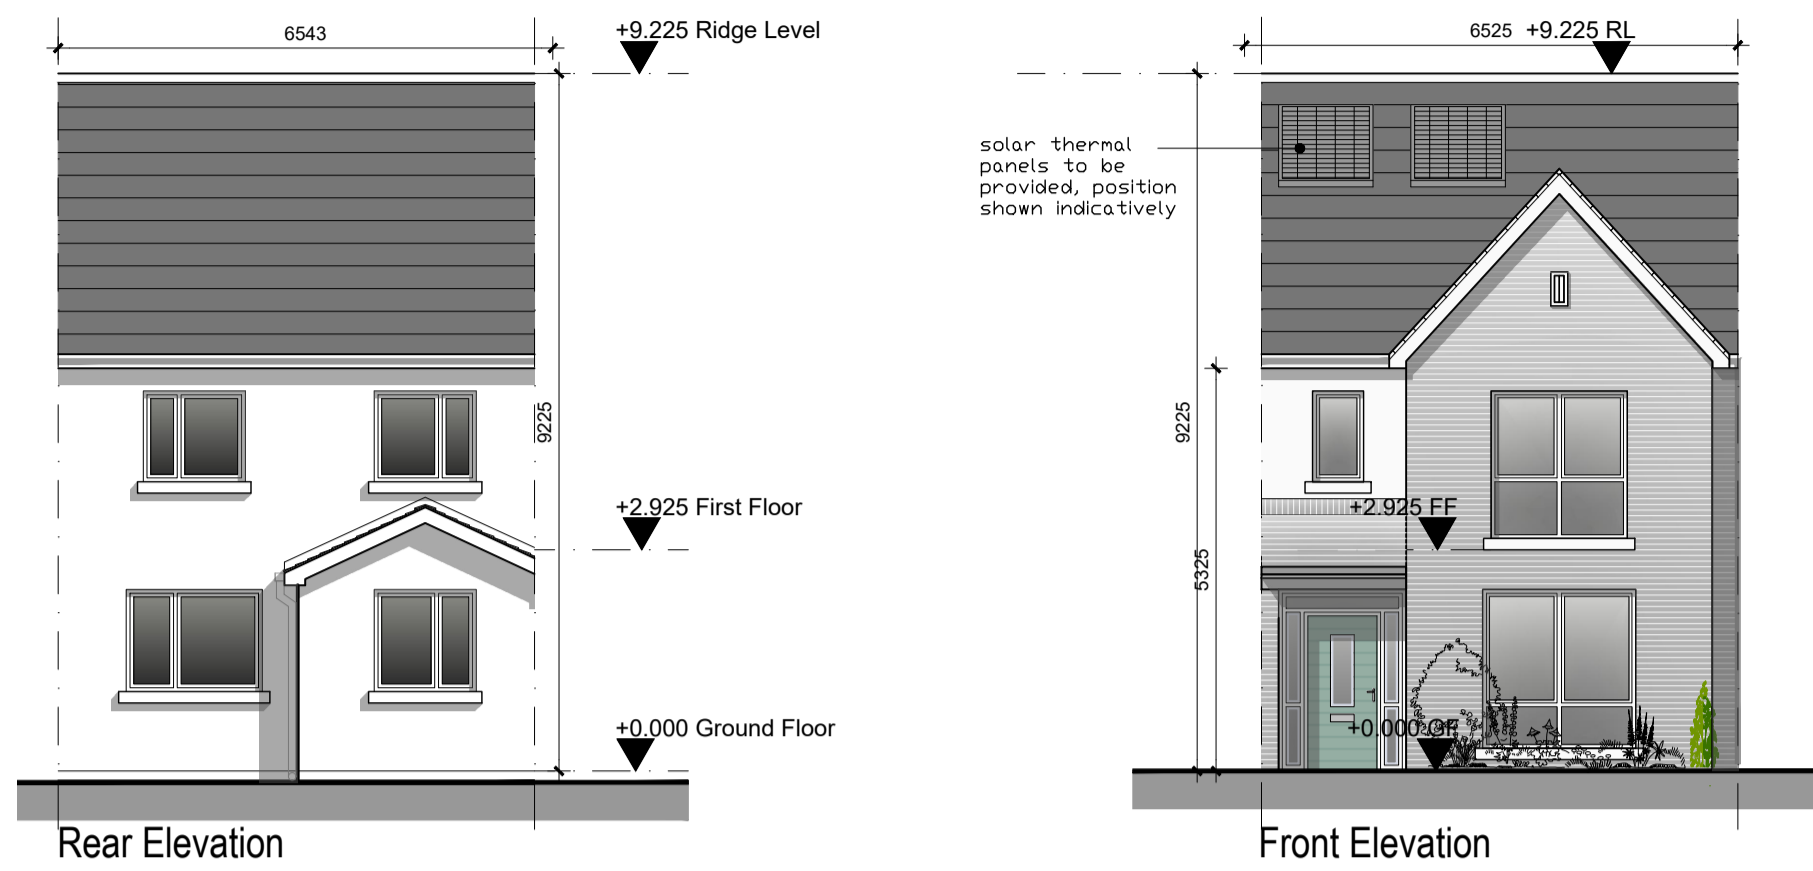


# HOUSE TYPE B2

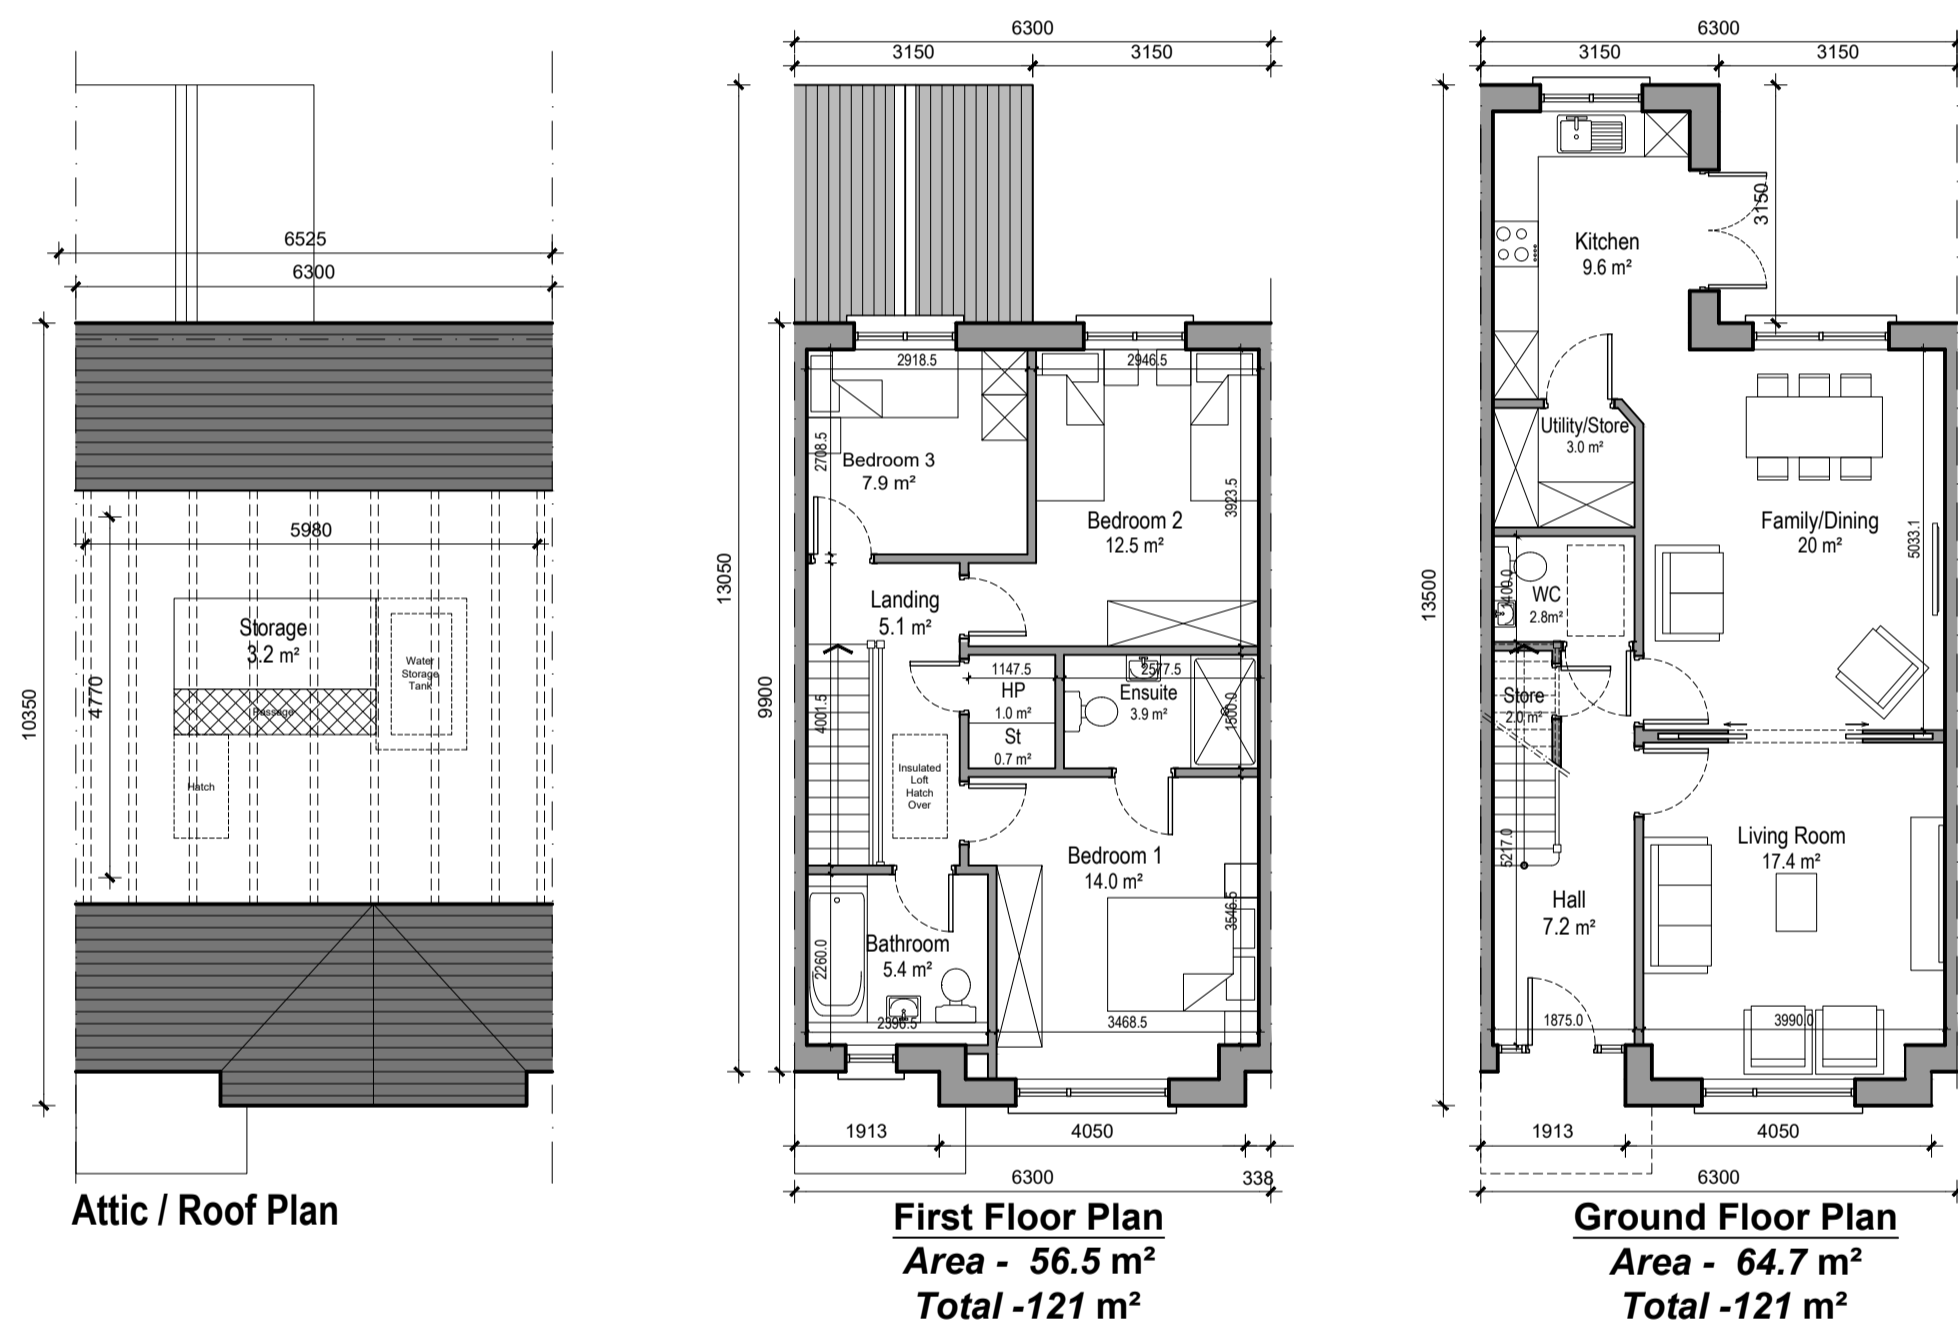


# HOUSE TYPE B2 (handed)

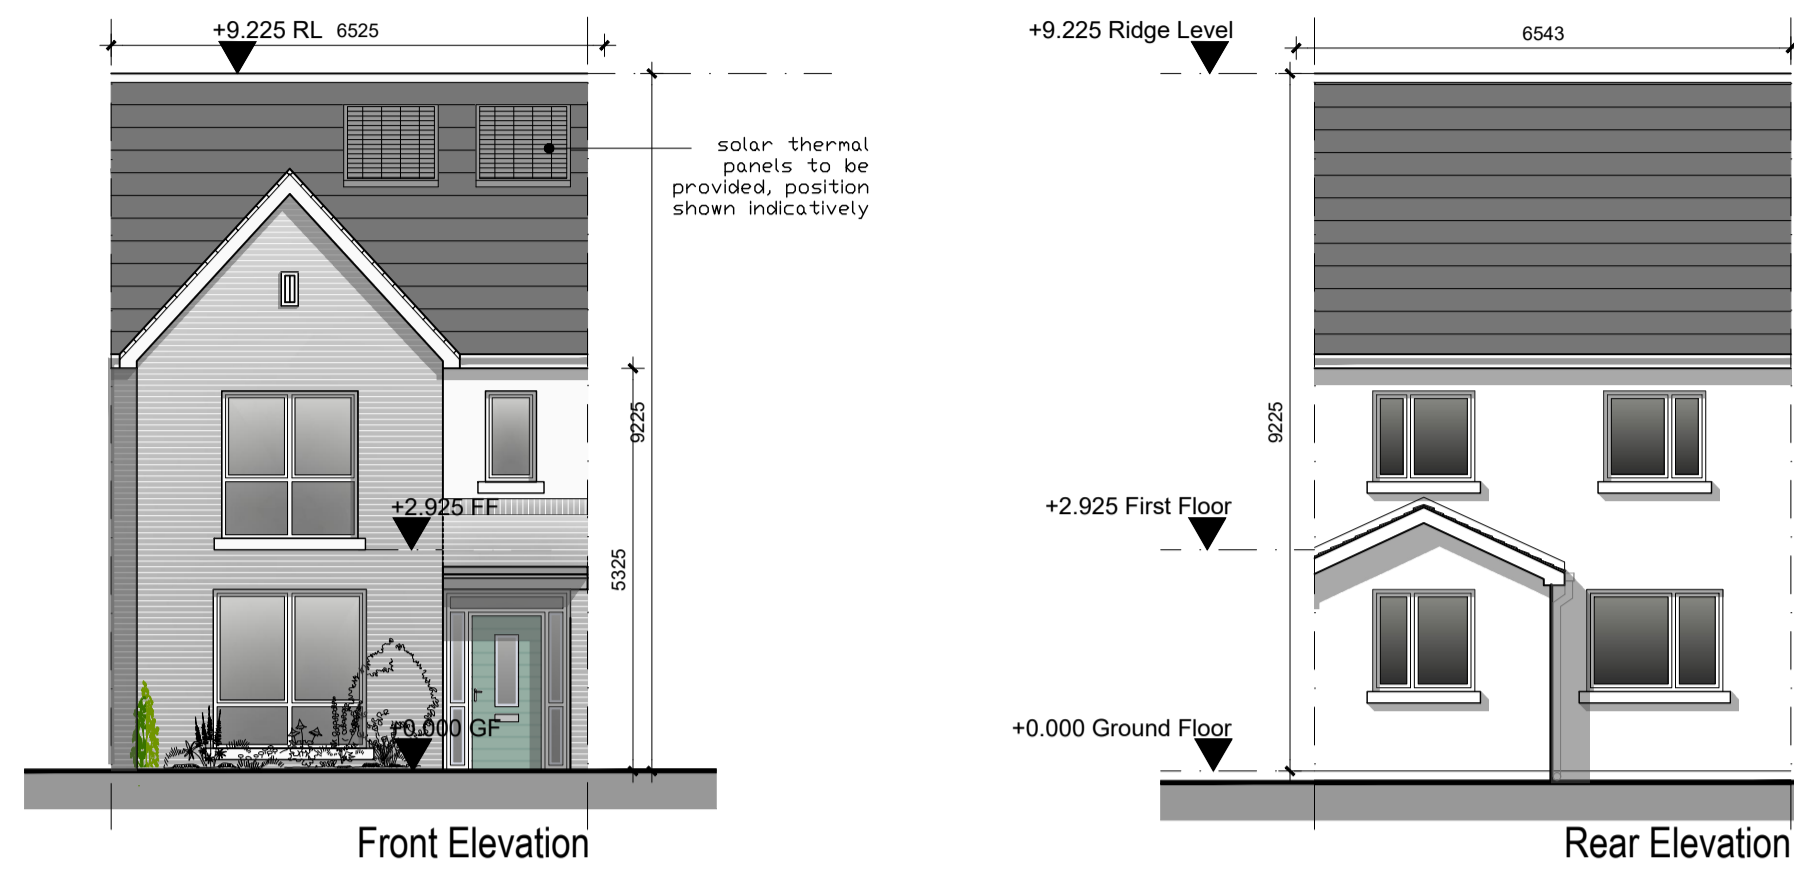

**NOTE:**  
Do not scale from this drawing, written dimensions only to be used. This drawing is for planning purposes only & not for construction. Levels shown are for information purposes only & may not relate to O.S. Malin Head Datum. For actual O.S. Malin Head Datum always refer to the Site Layout Plan. DDA Architects Ltd. retain copyright and ownership of this design which is not transferable.



- MATERIALS :**
- ROOF:** SELECTED BLUE/BLACK CONCRETE ROOF TILES. SOLAR PANELS, TO SPECIALIST'S SPECIFICATIONS AND DETAILS, IN COMPLIANCE WITH PART L, TGD. PANELS TO BE LOCATED AT BOTH SIDES OF ROOF IF HOUSE IS NOT SOUTH FACING.
  - WALLS:** SELECTED BRICK OR SELF COLOUR RENDERED BLOCK WORK.
  - WINDOWS:** SELECTED U-PVC OR TIMBER DOUBLE GLAZED WINDOWS.
  - FRONT DOOR:** TIMBER FINISH DOOR WITH DOUBLE GLAZED VISION PANELS.
  - RAIN WATER GOODS:** U-PVC OR TIMBER FASCIA AND SOFFIT WITH U-PVC OR ALUMINIUM POWDER COATED GUTTERS & DOWN PIPES
  - CANOPY:** ALUMINIUM CLAD CANOPY.
  - CAPPING, WINDOW SURROUNDS & CILLS:** RECONSTITUTED STONE WITH WRAP AROUND D.P.C. & INSULATION BEHIND.

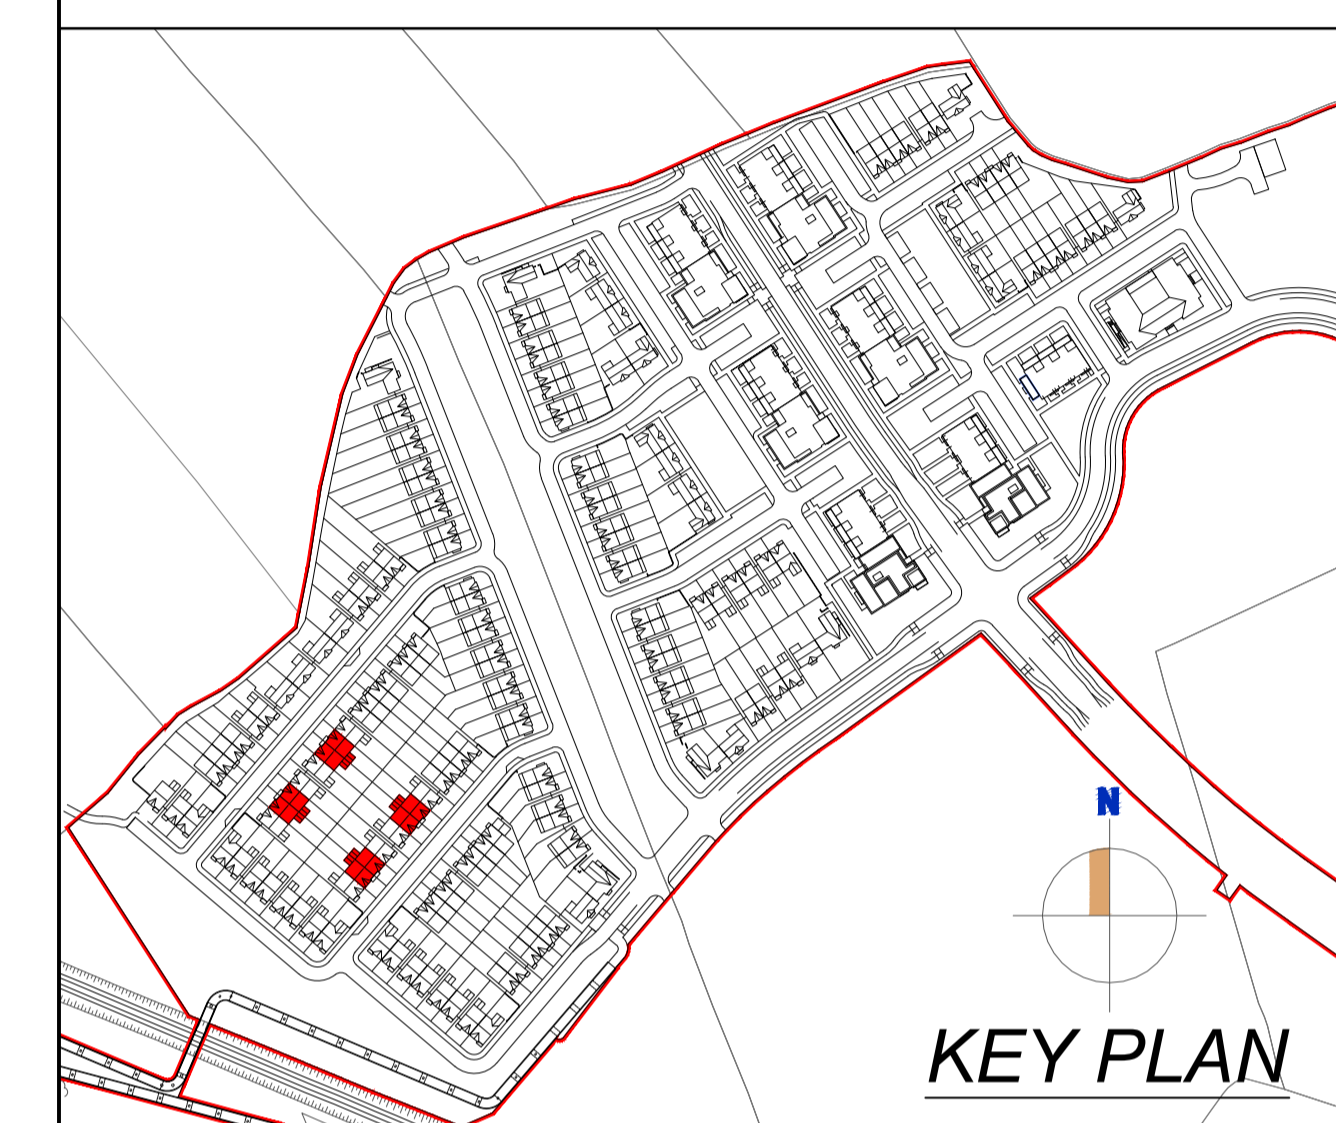

# HOUSE TYPE B2

## 3 BED MID-TERRACE HOUSE

### 121 m<sup>2</sup>

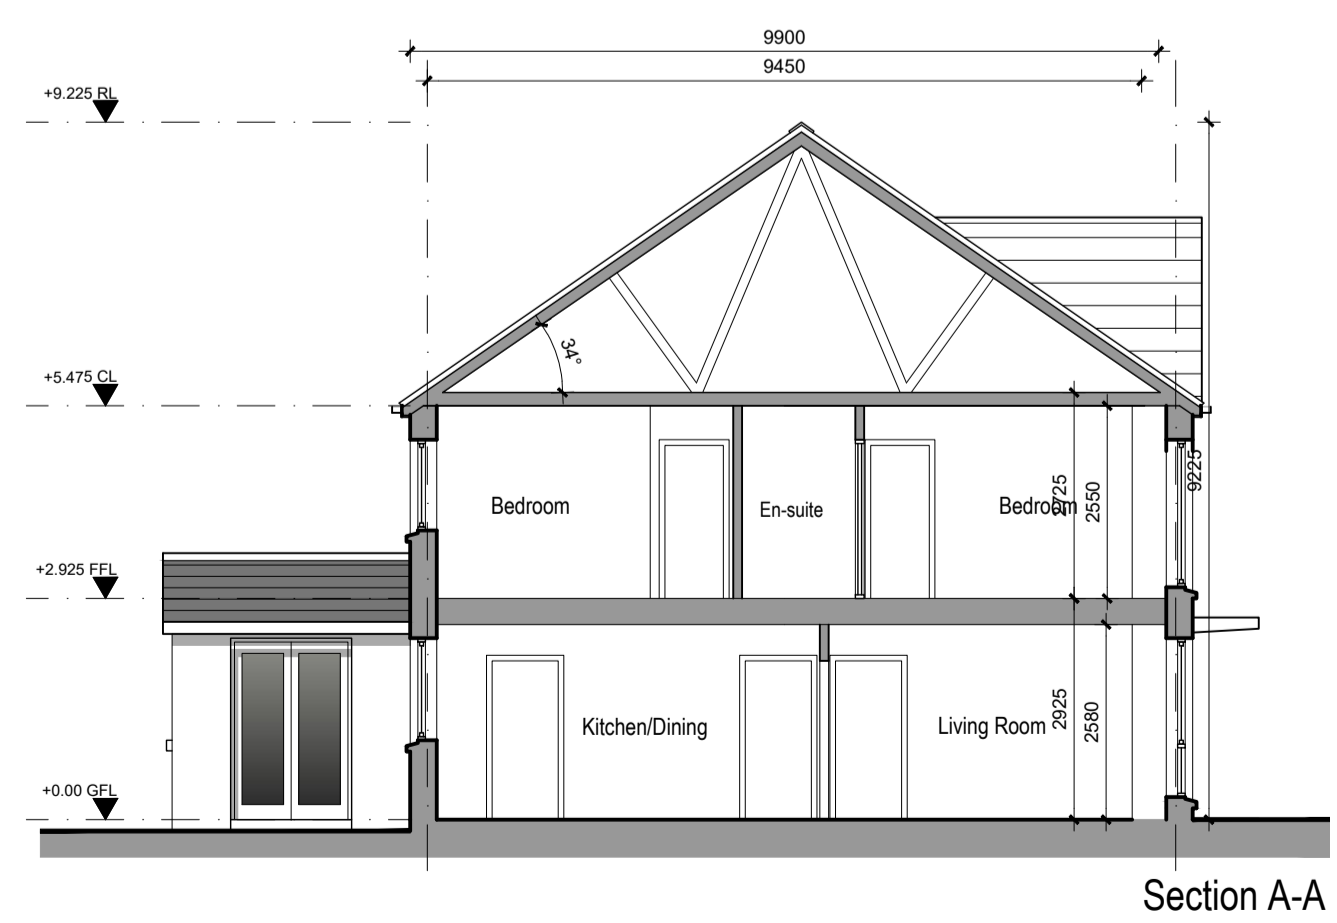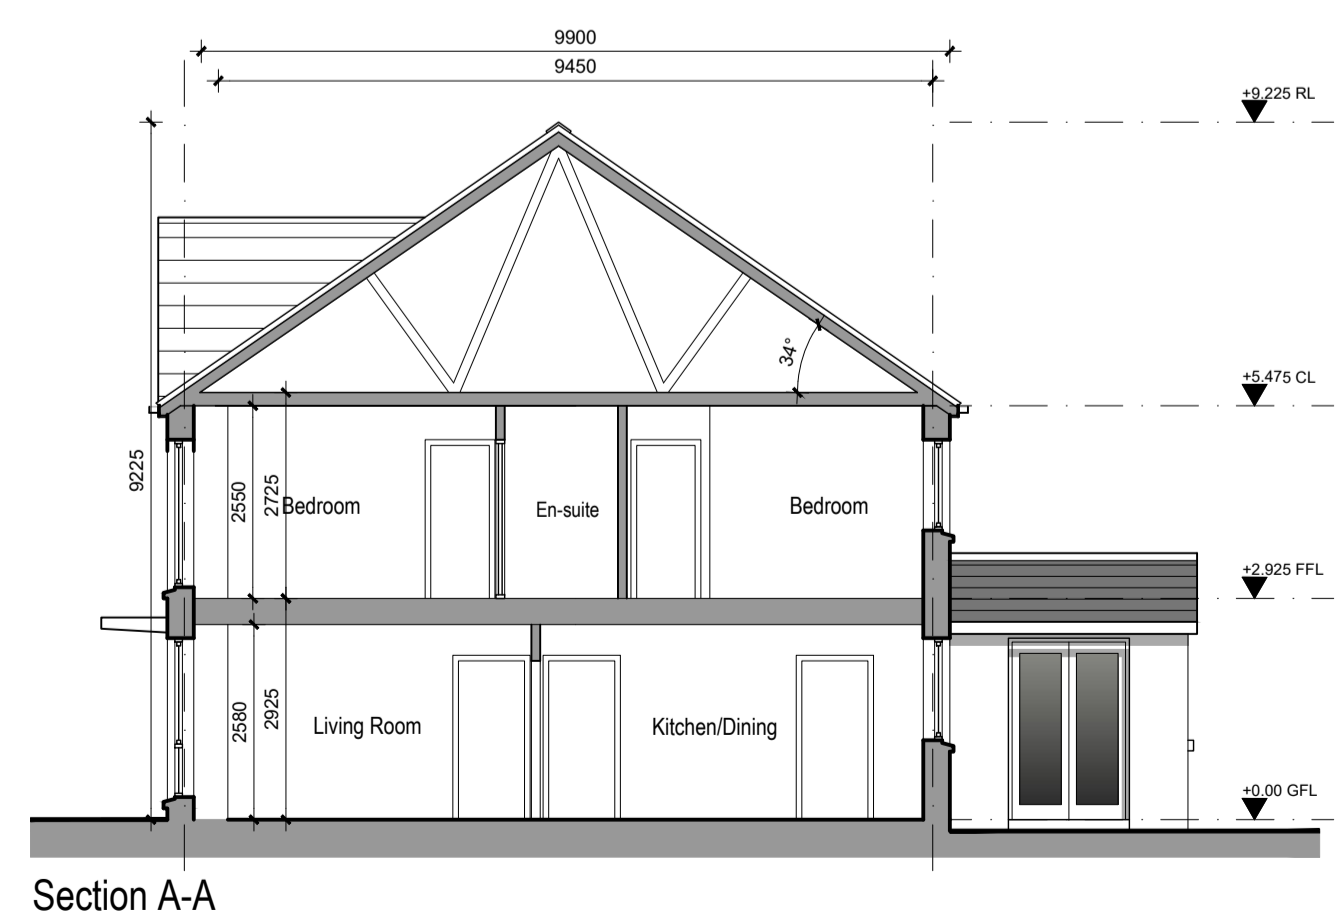

REV	DATE	DESCRIPTION	DRAWN
-	-	-	-
-	-	-	-
-	-	-	-
-	-	-	-
-	-	-	-
-	-	-	-
-	-	-	-
-	-	-	-
-	-	-	-
-	-	-	-

**DDA DUIGAN DOOLEY**  
ARCHITECTS AND PLANNING CONSULTANTS  
62 BRIGHTON SQUARE, DUBLIN 6

TEL: 00 353 (1) 490 0499  
EMAIL: info@ddaarch.ie  
WEB: www.ddaarch.ie

**RIA**

THIS DRAWING IS COPYRIGHT © FIGURES DIMENSIONS ONLY TO BE USED	STATUS: <b>PLANNING</b>	CD: <b>PD</b>
CLIENT: SHANNON HOMES DROGHEDA LTD	PROJECT TITLE: COLP WEST SHD DROGHEDA	REV: -
DRAWING TITLE: HOUSE TYPE B2 FLOOR PLANS, ELEVATIONS & SECTIONS	DRAWING NUMBER: 19-001-P-2.070	
DRAWN: MA	DATE: OCT 2019	SCALE: 1:100@A1; 1:200@A3