


Block 5

FOURTH FLOOR PLAN

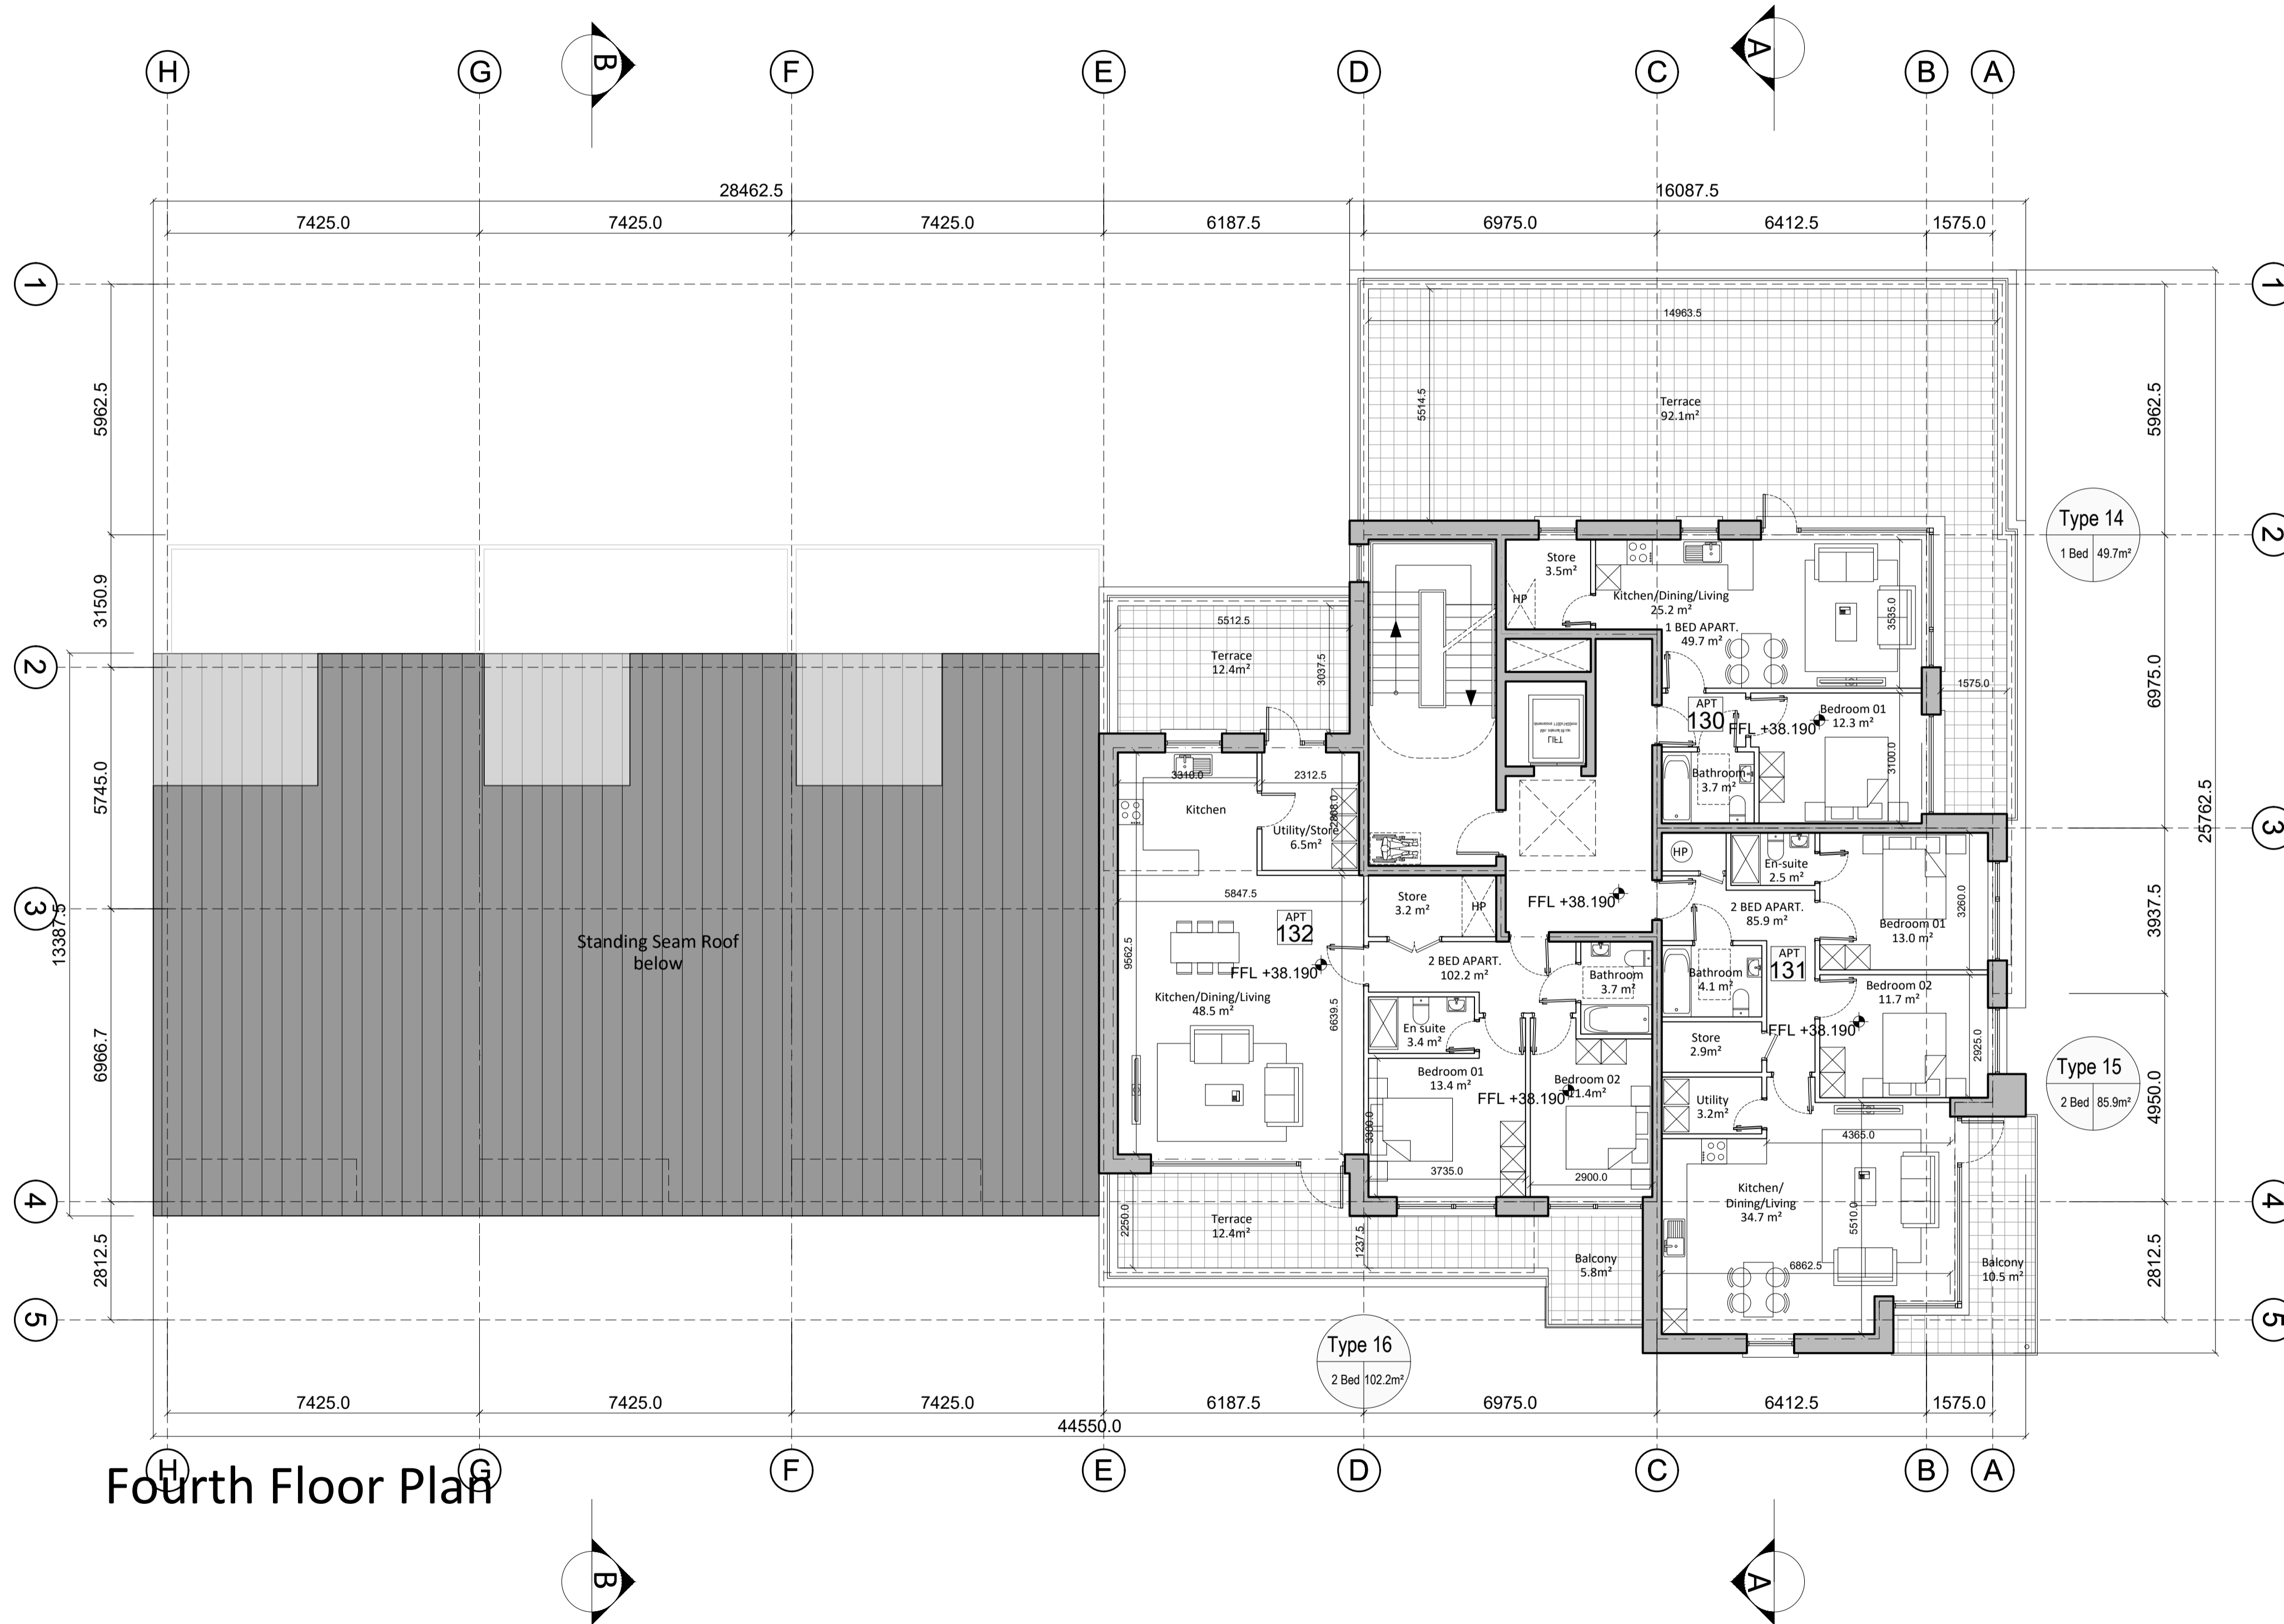


Fourth Floor Plan

NOTE:
Do not scale from this drawing, written dimensions only to be used. This drawing is for planning purposes only & not for construction. Levels shown are for information purposes only & may not relate to O.S. Malin Head Datum.
For actual O.S. Malin Head Datum always refer to the Site Layout Plan.
DDA Architects Ltd. retain copyright and ownership of this design which is not transferable.

MATERIALS :

ROOF	SELECTED STANDING SEAM ROOF FINISH/ SEDUM ROOF
WALLS	SELECTED BRICK OR SELF COLOUR RENDERED BLOCK WORK. SELECTED STONE PANEL FINISH SELECTED ZINC COATED ALUMINIUM WALL PANEL.
WINDOWS	SELECTED U-PVC OR TIMBER DOUBLE GLAZED WINDOWS.
FRONT DOOR	SELECTED U-PVC OR TIMBER FINISH DOOR WITH DOUBLE GLAZED VISION PANELS.
RAIN WATER GOODS	U-PVC OR TIMBER FASCIA AND SOFFITT.WITH UPVC OR ALUMINIUM POWDER COATED GUTTERS & DOWNPIPES
CANOPY	ALUMINIUM CLAD CANOPY.
COPINGS, WINDOW SURROUNDS & CILLS	CONCRETE CILLS WITH WRAP AROUND D.P.C. AND INSULATION BEHIND.

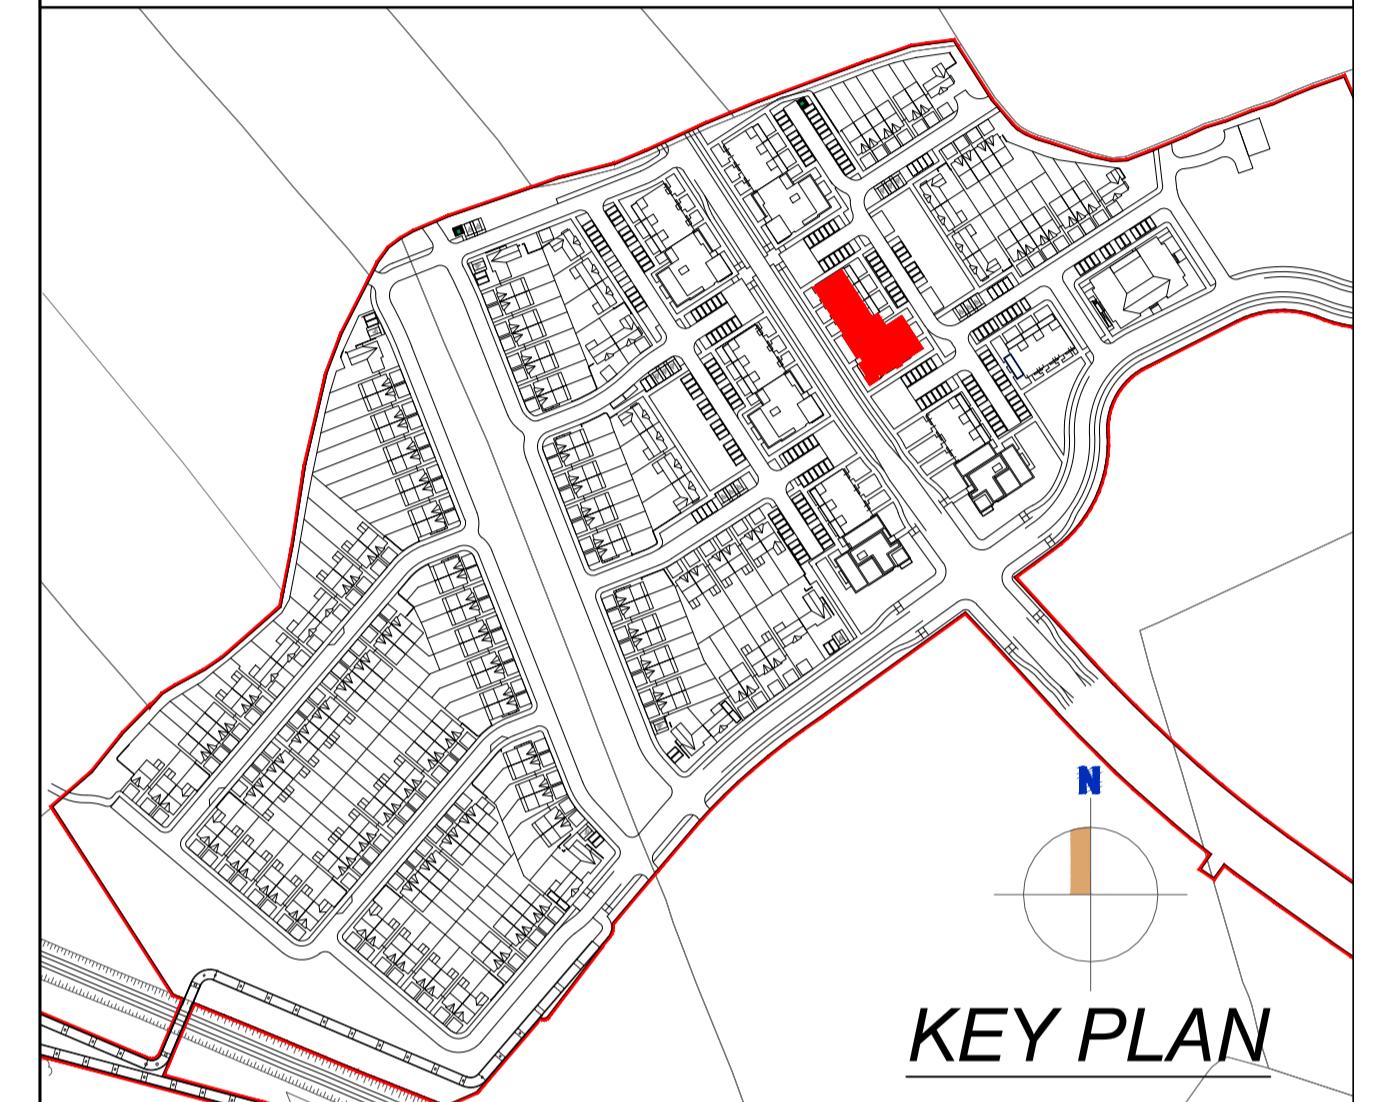

Block 05 21 No. Apartments
6 No. Own Door Duplex

APARTMENT TYPE	SPACE PROVISION AND ROOM SIZES FOR TYPICAL DWELLINGS				
	TARGET GROSS FLOOR AREA	AGGREGATE LIVING AREA	AGGREGATE BEDROOM AREA	STORAGE	AMENITY SPACE
Reg 1 Bed Apt.	45 m ²	23 m ²	11.4 m ²	3 m ²	5 m ²
Type 01	55.4 m ²	30.7 m ²	12.5 m ²	3.5 m ²	5.9 m ²
Reg 1 Bed Apt.	45 m ²	23 m ²	11.4 m ²	3 m ²	5 m ²
Type 03	61.9 m ²	26.5 m ²	15.1 m ²	5.3 m ²	7.7 m ²
Reg 2 Bed Apt.	73 m ²	30 m ²	24.4 m ²	6 m ²	7 m ²
Type 04	83.1 m ²	30 m ²	25.4 m ²	6.4 m ²	10.4 m ²
Reg 1 Bed Apt.	45 m ²	23 m ²	11.4 m ²	3 m ²	5 m ²
Type 05	49.3 m ²	24.2 m ²	11.5 m ²	3.2 m ²	5.3 m ²
Reg 1 Bed Apt.	45 m ²	23 m ²	11.4 m ²	3 m ²	5 m ²
Type 07	47.4 m ²	23.2 m ²	11.4 m ²	3 m ²	5.8 m ²
Reg 2 Bed Apt.	73 m ²	30 m ²	24.4 m ²	6 m ²	7 m ²
Type 08	80.7 m ²	30.7 m ²	24.6 m ²	6.8 m ²	8.3 m ²
Reg 2 Bed Apt.	73 m ²	30 m ²	24.4 m ²	6 m ²	7 m ²
Type 12	83.6 m ²	32.5 m ²	24.7 m ²	6.1 m ²	10.5 m ²
Reg 2 Bed Apt.	73 m ²	30 m ²	24.4 m ²	6 m ²	7 m ²
Type 13	87.4 m ²	34.7 m ²	26.2 m ²	6.3 m ²	10.5 m ²
Reg 1 Bed Apt.	45 m ²	23 m ²	11.4 m ²	3 m ²	5 m ²
Type 14	49.7 m ²	25.2 m ²	12.2 m ²	3.5 m ²	9.2 m ²
Reg 2 Bed Apt.	73 m ²	30 m ²	24.4 m ²	6 m ²	7 m ²
Type 15	85.9 m ²	34.7 m ²	24.7 m ²	6.1 m ²	10.5 m ²
Reg 2 Bed Apt.	73 m ²	30 m ²	24.4 m ²	6 m ²	7 m ²
Type 16	102.2 m ²	48.5 m ²	24.8 m ²	9.7 m ²	12.4 m ²
Reg 3 Bed Apt.	90 m ²	34 m ²	31.5 m ²	9 m ²	9 m ²
Duplex Type D3	109 m ²	34.3 m ²	36.1 m ²	9 m ²	17.9 m ²
Reg 3 Bed Apt.	90 m ²	34 m ²	31.5 m ²	9 m ²	9 m ²
Duplex Type D4	129 m ²	41.4 m ²	40.4 m ²	10 m ²	11.6 m ²

REV	DATE	DESCRIPTION	DRAWN
-	-	-	-
-	-	-	-
-	-	-	-
-	-	-	-
-	-	-	-
-	-	-	-
-	-	-	-
-	-	-	-
-	-	-	-

DDA DUIGNAN DOOLEY
ARCHITECTS AND PLANNING CONSULTANTS
62 BRIGHTON SQUARE, DUBLIN 6
TEL : 00 353 (1) 490 0499
EMAIL : info@ddaarch.ie
WEB : www.ddaarch.ie

RIA

THIS DRAWING IS COPYRIGHT © FIGURES DIMENSIONS ONLY TO BE USED	STATUS PLANNING	CLIENT SHANNON HOMES DROGHEDA LTD	PROJECT TITLE COLP WEST SHD DROGHEDA	CD: PD
DRAWING TITLE BLOCK 5 FOURTH FLOOR PLAN	DRAWING NUMBER 19-001-P-3.504	DATE OCT 2019	SCALE 1:100@A1; 1:200@A3	REV: -
DRAWN: BC	CHK: PD			