



FIRST FLOOR PLAN

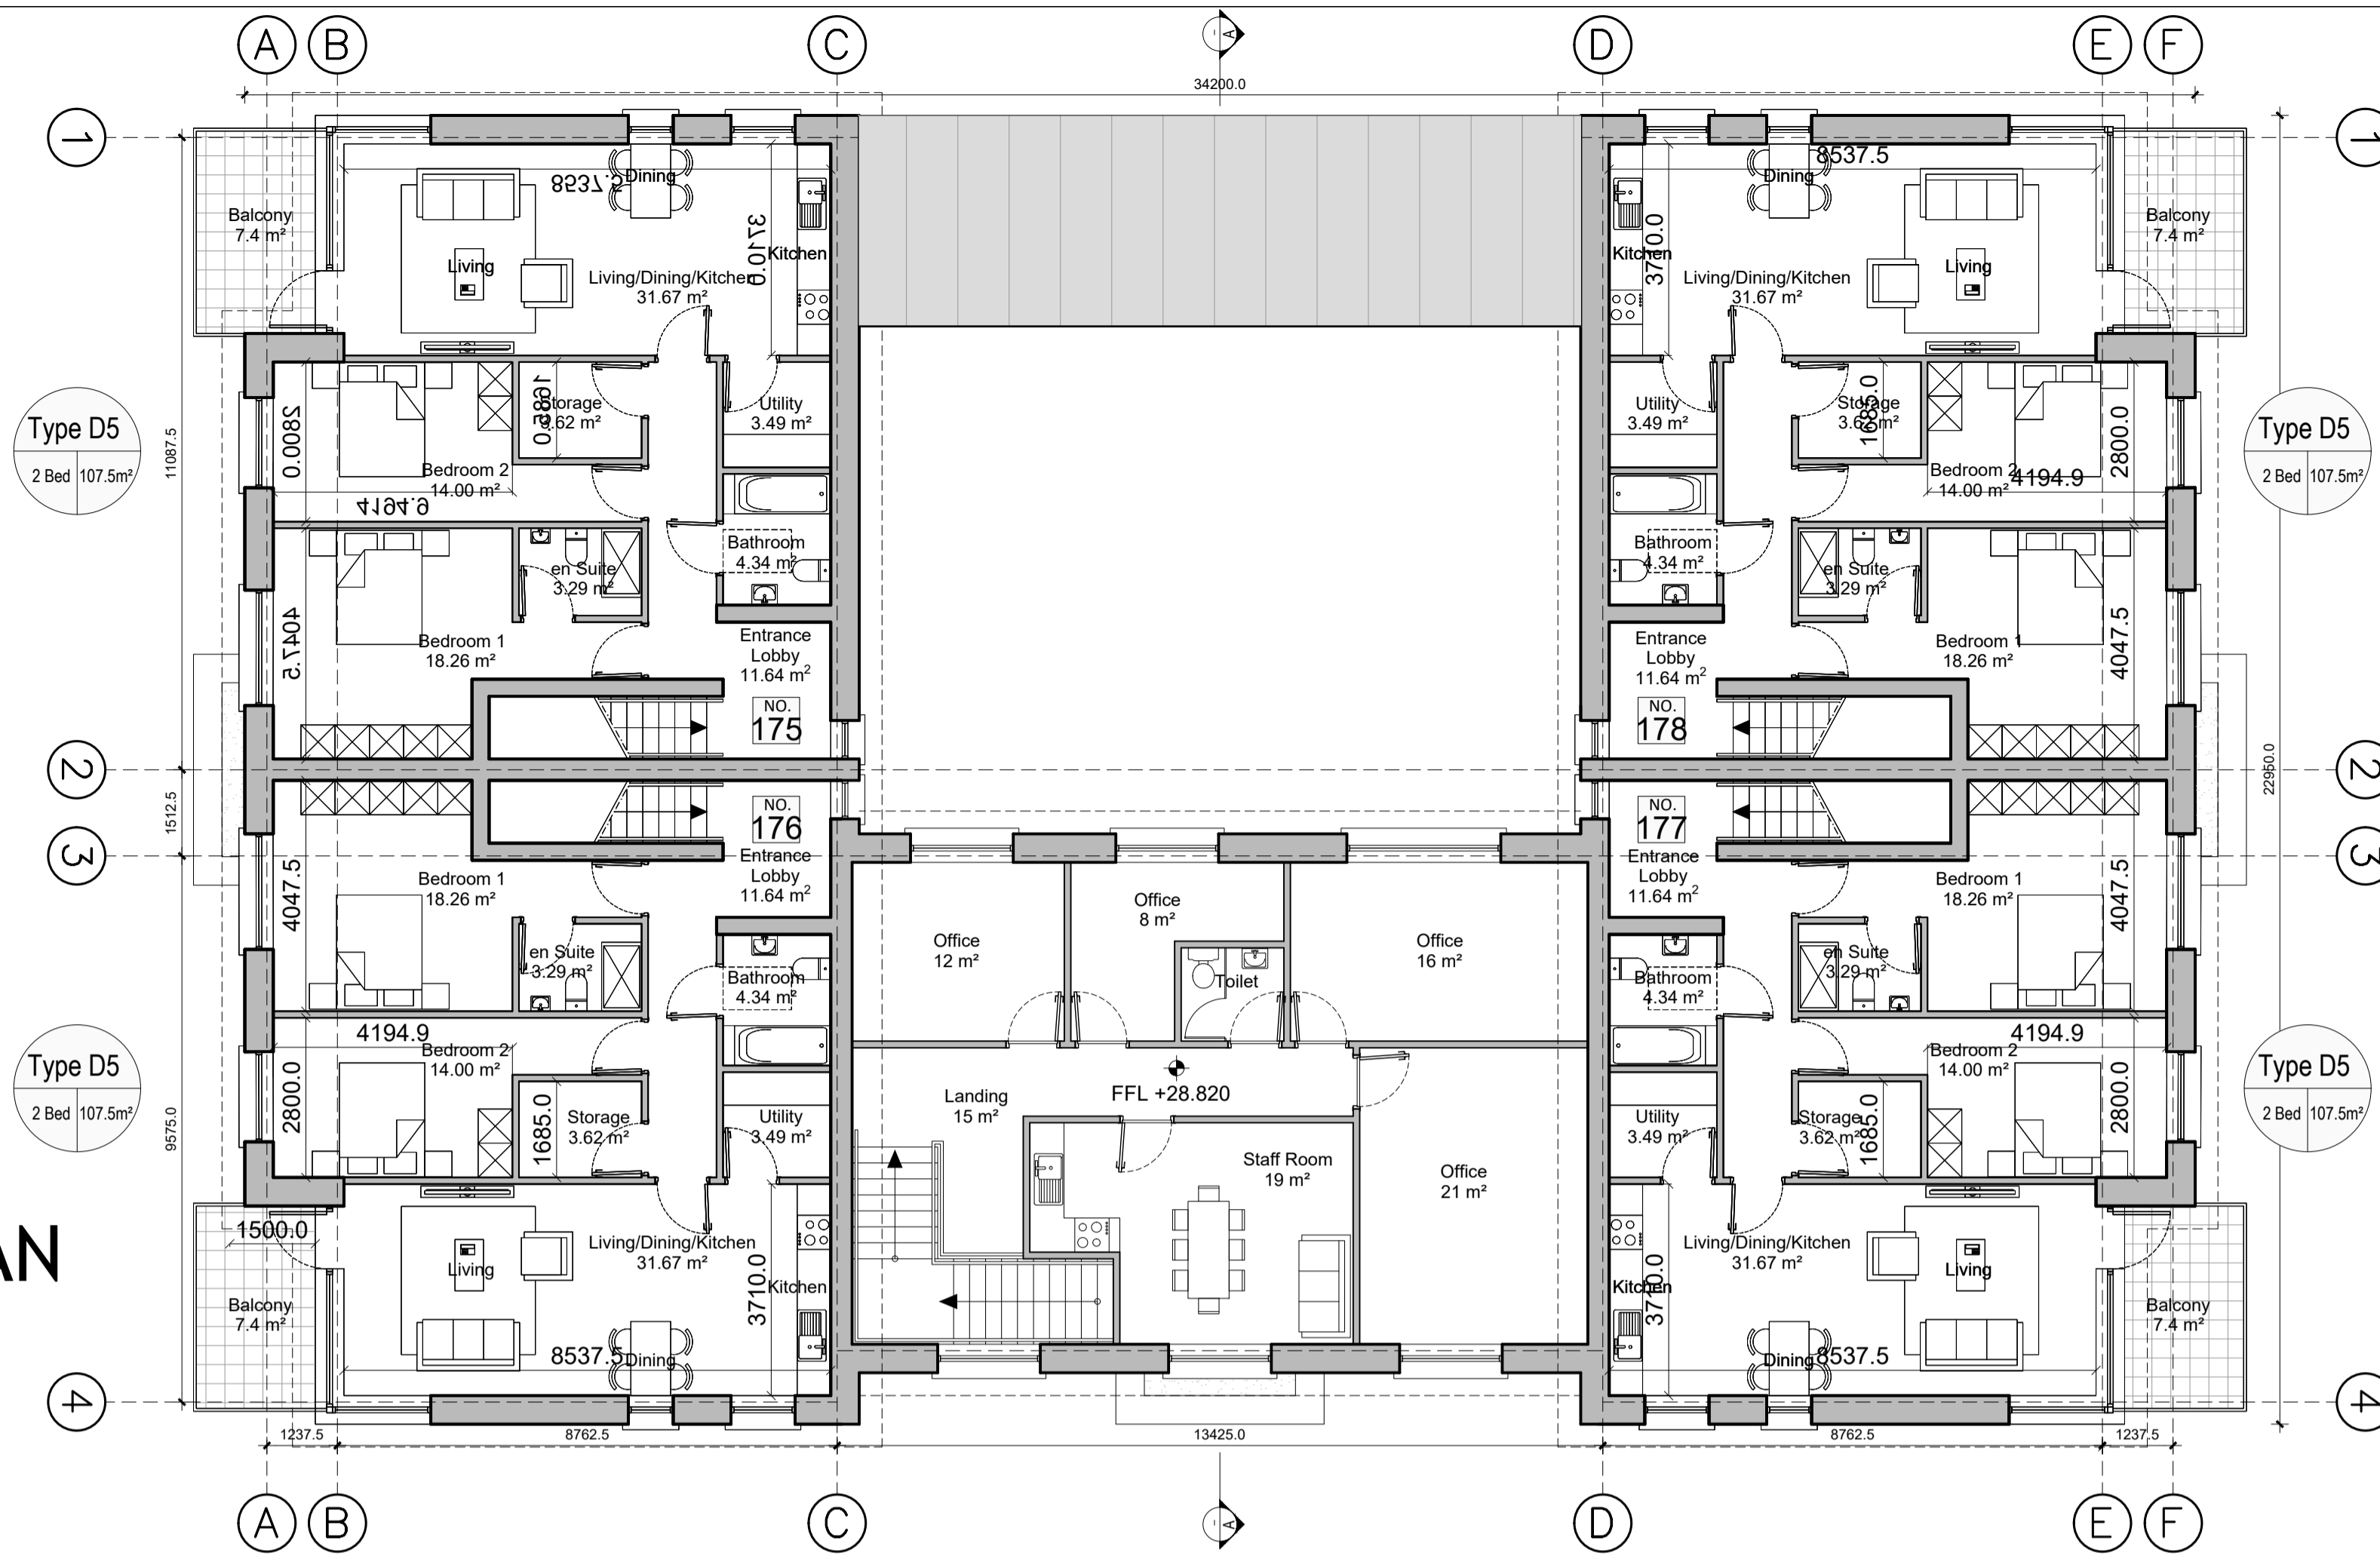


ROOF PLAN

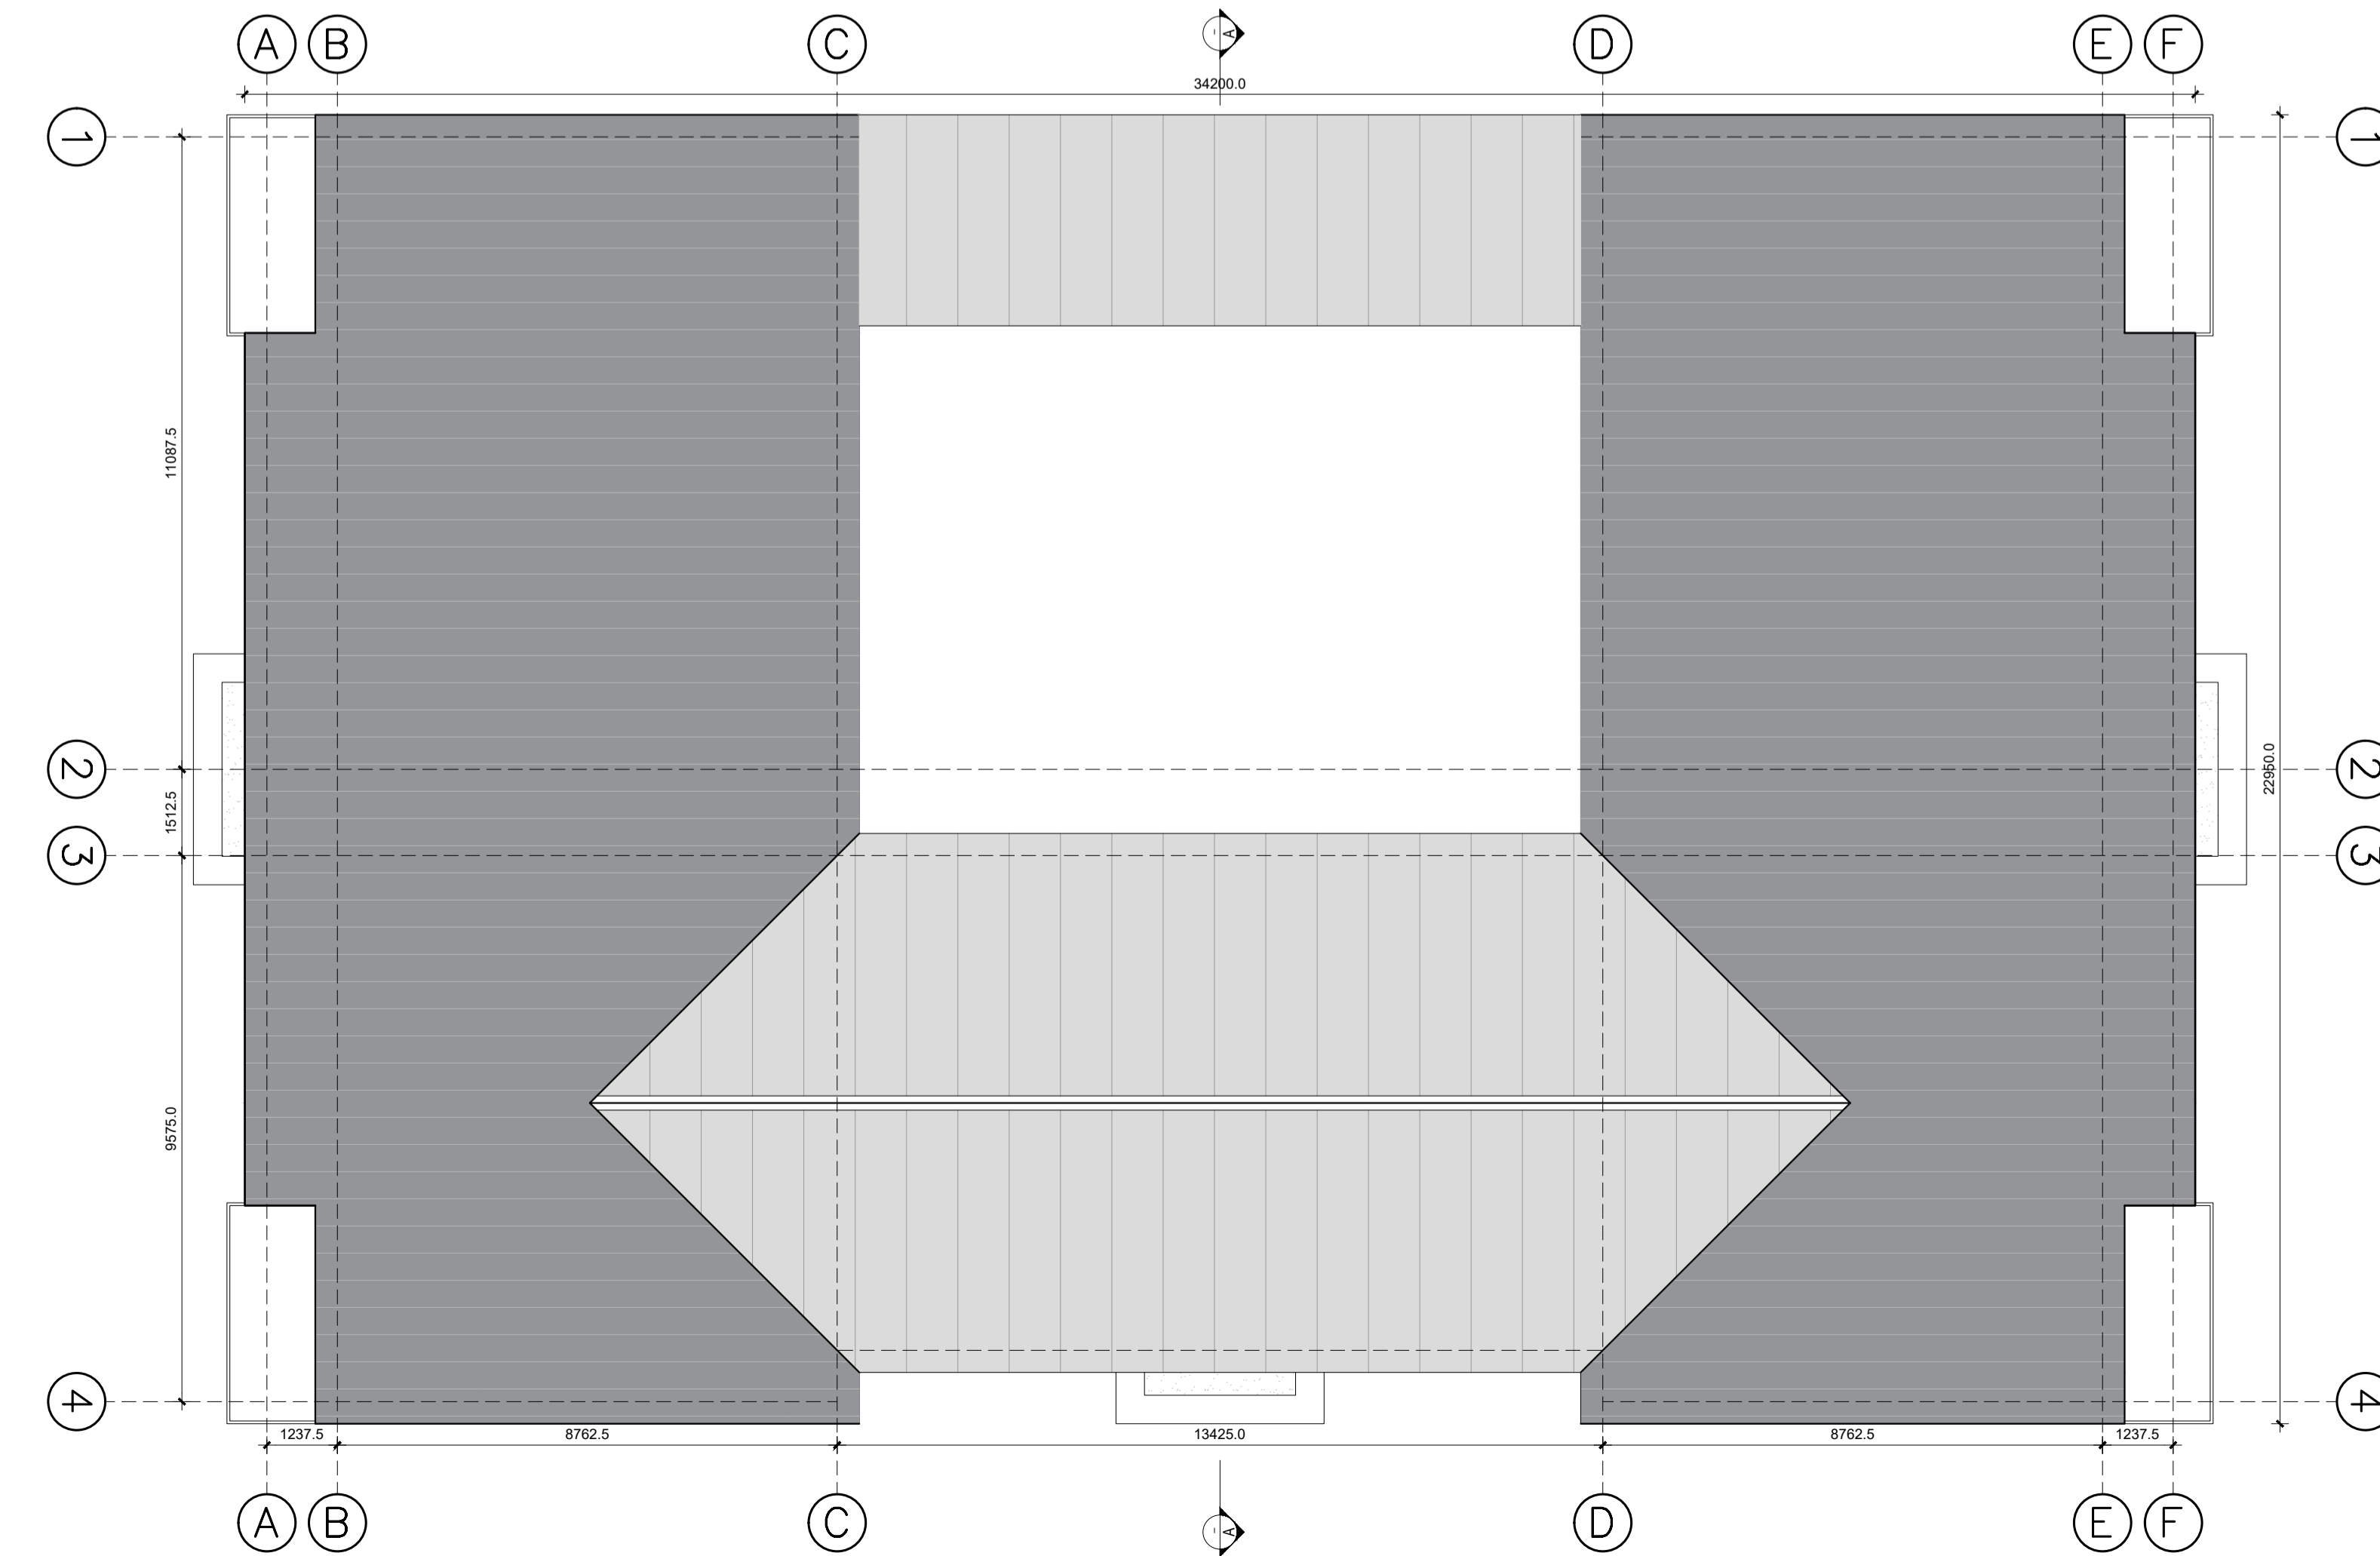

NOTE:
Do not scale from this drawing, written dimensions only to be used. This drawing is for planning purposes only & not for construction. Levels shown are for information purposes only & may not relate to O.S. Malin Head Datum.
For actual O.S. Malin Head Datum always refer to the Site Layout Plan.
DDA Architects Ltd. retain copyright and ownership of this design which is not transferable.

MATERIALS :

- ROOF** SELECTED BITUMEN MEMBRANE ROOFING SYSTEM.
- CLADDING** SELECTED TERRACOTTA OR FIBER CEMENT PANELS AND SELF COLOR RENDERED BLOCK WORK.
- WINDOWS** SELECTED DOUBLE GLAZED ALUMINUM WINDOWS DETAIL TO SELECTED WINDOWS.
- FRONT DOOR** SELECTED ALUMINUM FRAME WITH DOUBLE GLAZED WINDOWS PANEL.
- CANOPY** METAL FRAME WITH SINGLE PLY MEMBRANE.
- COPINGS & CILLS** ALUMINUM METAL.

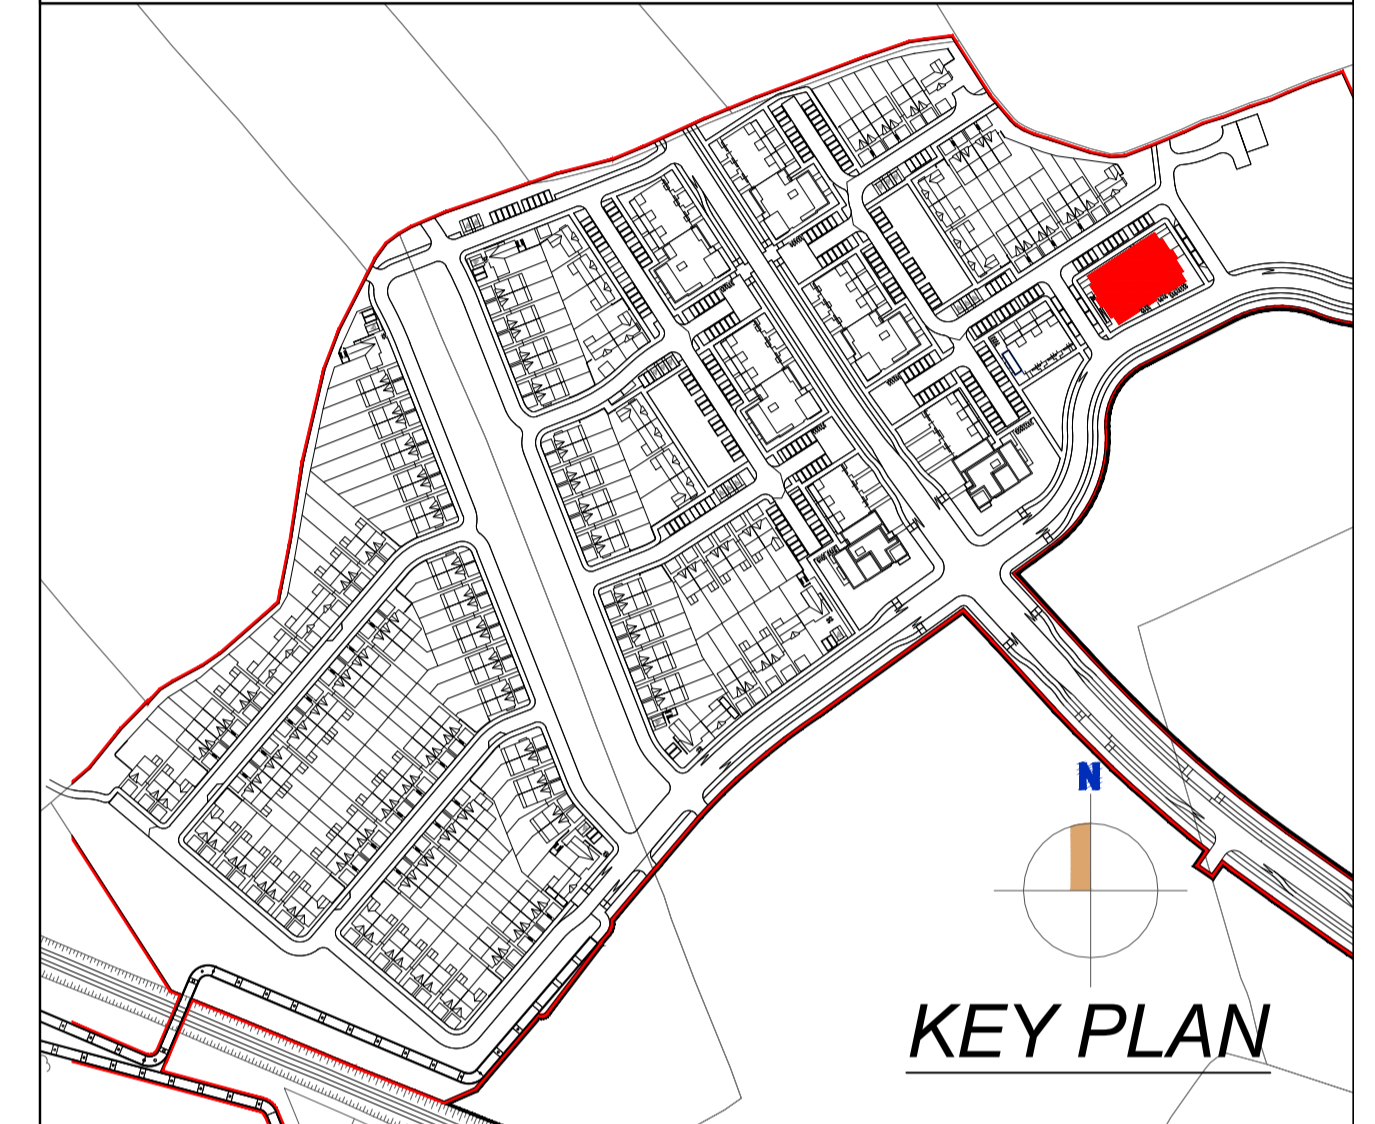

Crèche/Block 08

2 Storey (1,060.90m² total)
Crèche (GF) + 4 Apartments (FF)

80 Child Crèche: Area: 439 m²

4 No. Own Door Duplex

| APARTMENT TYPE | TARGET GROSS FLOOR AREA | AGGREGATE LIVING AREA | AGGREGATE BEDROOM AREA | STORAGE | AMENITY SPACE |
|----------------|-------------------------|-----------------------|------------------------|--------------------|--------------------|
| Reg 2 Bed Apt. | 73 m ² | 30 m ² | 24.4 m ² | 6 m ² | 7 m ² |
| Duplex Type D5 | 107.5 m ² | 31.7 m ² | 32.25 m ² | 7.1 m ² | 7.4 m ² |

| REV | DATE | DESCRIPTION | DRAWN |
|-----|------|-------------|-------|
| - | - | - | - |
| - | - | - | - |
DDA DUIGNAN DOOLEY
ARCHITECTS AND PLANNING CONSULTANTS
62 BRIGHTON SQUARE, DUBLIN 6

TEL: 00 353 (1) 490 0499
EMAIL: info@ddaarch.ie
WEB: www.ddaarch.ie

RIA

| | | | |
|--|---------------------------------------|-------------------------|----------------------------|
| THIS DRAWING IS COPYRIGHT © FIGURED DIMENSIONS ONLY TO BE USED | | STATUS: PLANNING | |
| CLIENT: SHANNON HOMES DROGHEDA LTD | PROJECT TITLE: COLP WEST SHD DROGHEDA | CD: PD | REV: - |
| DRAWING TITLE: CRÈCHE FIRST FLOOR PLAN & ROOF PLAN | DRAWING NUMBER: 19-001-P-4.101 | DATE: OCT 2019 | SCALE: 1:100@A1 / 1:200@A3 |
| DRAWN: SF | CD: PD | | |