

NOTE:
Do not scale from this drawing, written dimensions only to be used. This drawing is for planning purposes only & not for construction. Levels shown are for information purposes only & may not relate to O.S. Malin Head Datum.
For actual O.S. Malin Head Datum always refer to the Site Layout Plan.
DDA Architects Ltd. retain copyright and ownership of this design which is not transferable.




NORTH WEST ELEVATION



SOUTH WEST ELEVATION




NORTH EAST ELEVATION

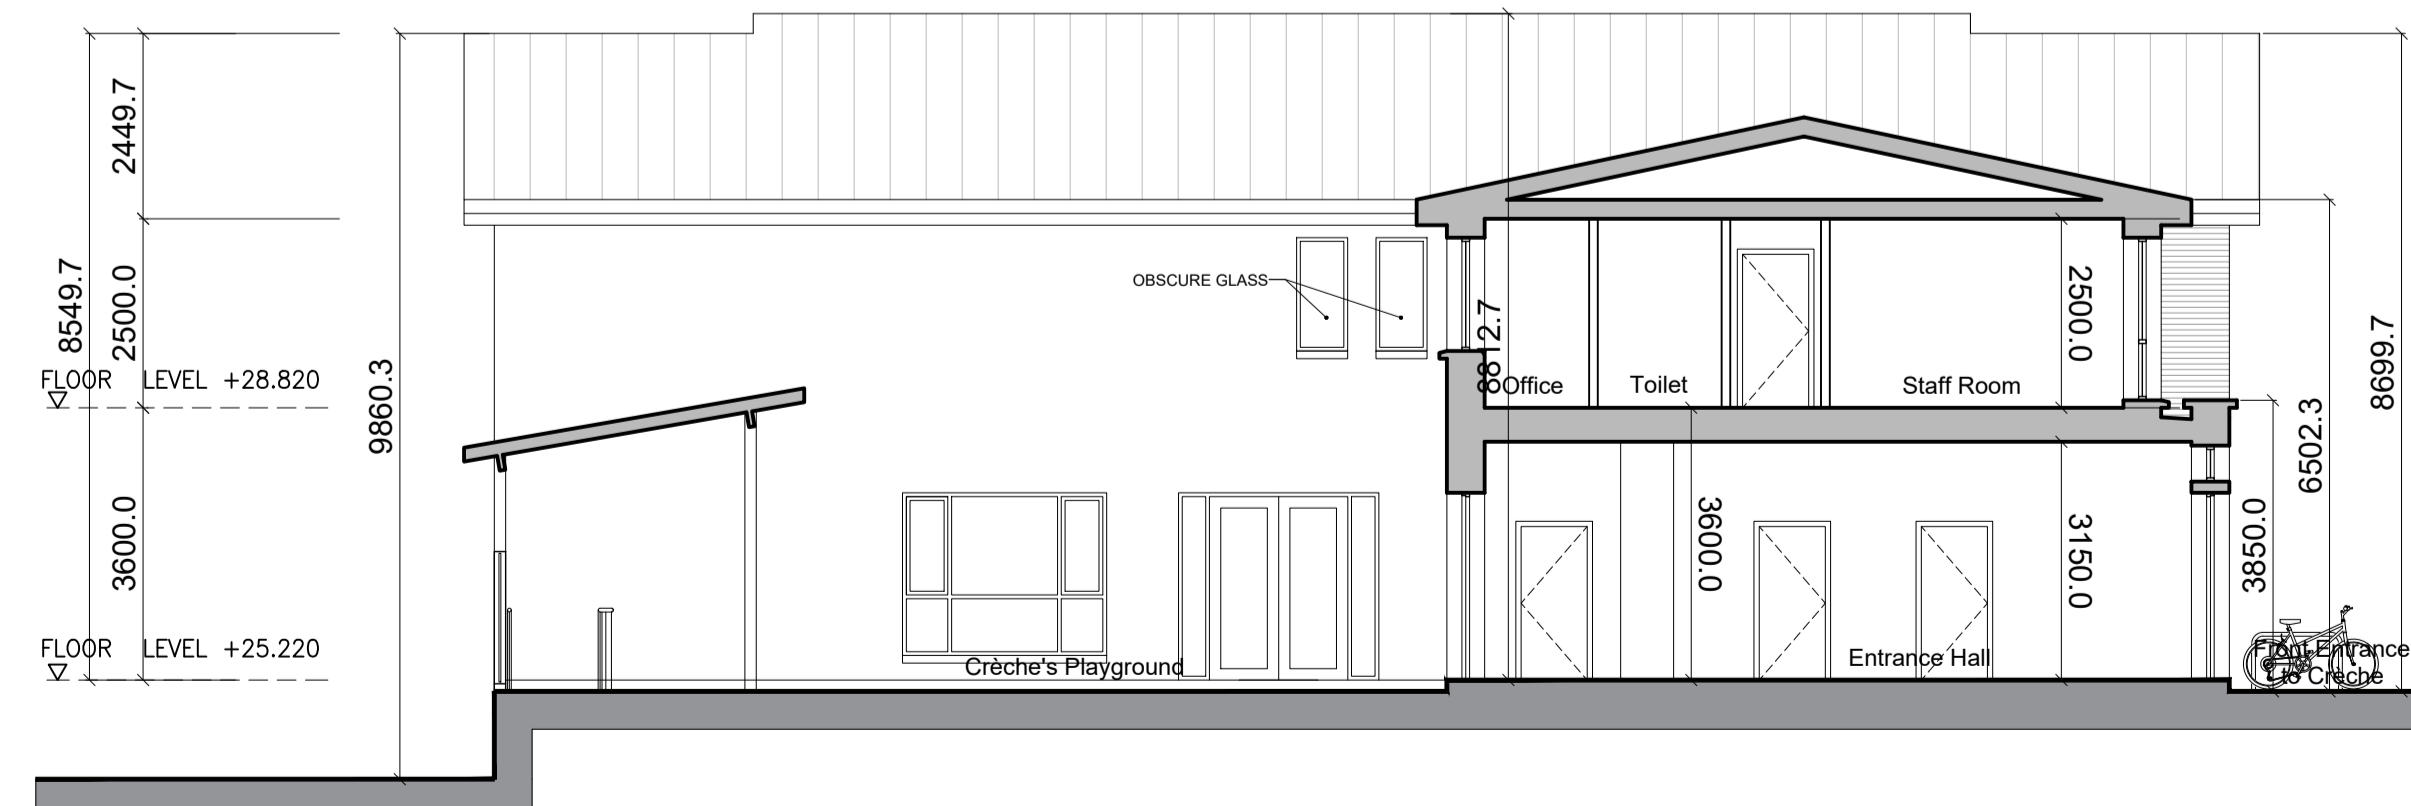

SECTION AA

MATERIALS :

- ROOF** SELECTED BITUMEN MEMBRANE ROOFING SYSTEM.
- CLADDING** SELECTED TERRACOTTA OR FIBER CEMENT PANELS AND SELF COLOR RENDERED BLOCK WORK.
- WINDOWS** SELECTED DOUBLE GLAZED ALUMINUM WINDOWS DETAIL TO SELECTED WINDOWS.
- FRONT DOOR** SELECTED ALUMINUM FRAME WITH DOUBLE GLAZED WINDOWS PANEL.
- CANOPY** METAL FRAME WITH SINGLE PLY MEMBRANE.
- COPINGS & CILLS** ALUMINUM METAL.

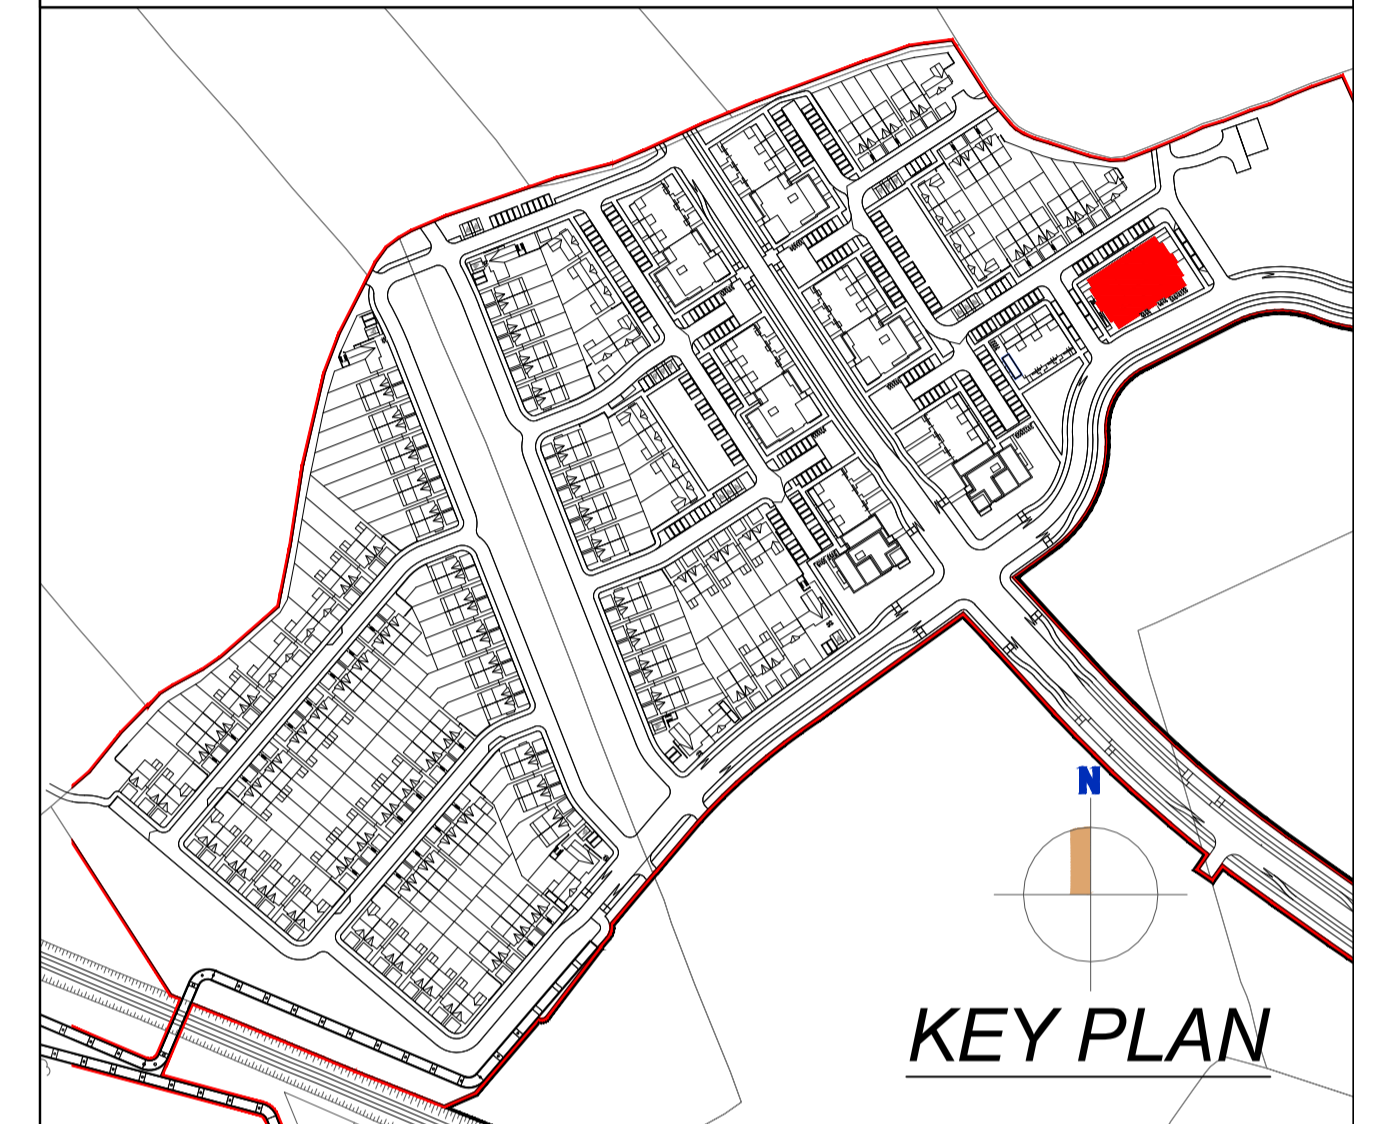

KEY PLAN

Crèche/Block 08

2 Storey (1,060.90m² total)
Crèche (GF) + 4 Apartments (FF)

80 Child Crèche: Area: 439 m²

4 No. Own Door Duplex

SPACE PROVISION AND ROOM SIZES FOR TYPICAL DWELLINGS					
APARTMENT TYPE	TARGET GROSS FLOOR AREA	AGGREGATE LIVING AREA	AGGREGATE BEDROOM AREA	STORAGE	AMENITY SPACE
Reg 2 Bed Apt.	73 m ²	30 m ²	24.4 m ²	6 m ²	7 m ²
Duplex Type D5	107.5 m ²	31.7 m ²	32.25 m ²	7.1 m ²	7.4 m ²

REV	DATE	DRAWN
-	-	-
-	-	-
DDA DUIGNAN DOOLEY
ARCHITECTS AND PLANNING CONSULTANTS
62 BRIGHTON SQUARE, DUBLIN 6

TEL : 00 353 (1) 490 0499
EMAIL : info@ddaarch.ie
WEB : www.ddaarch.ie

<p>THIS DRAWING IS COPYRIGHT © FIGURES DIMENSIONS ONLY TO BE USED</p> <p>CLIENT : SHANNON HOMES DROGHEDA LTD</p> <p>DRAWING TITLE : CRÈCHE - SECTION AA & ELEVATIONS - NORTH WEST, SOUTH WEST & NORTH EAST</p> <p>DRAWN : SF</p>		<p>STATUS : PLANNING</p> <p>PROJECT TITLE : COLP WEST SHD DROGHEDA</p> <p>DRAWING NUMBER : 19-001-P-4.102</p> <p>DATE : OCT 2019</p> <p>SCALE : 1:100@A1 / 1:200@A3</p>		<p>COD : PD</p> <p>REV : -</p>
--	--	--	--	--------------------------------