


A1


DO NOT SCALE

100

0 10

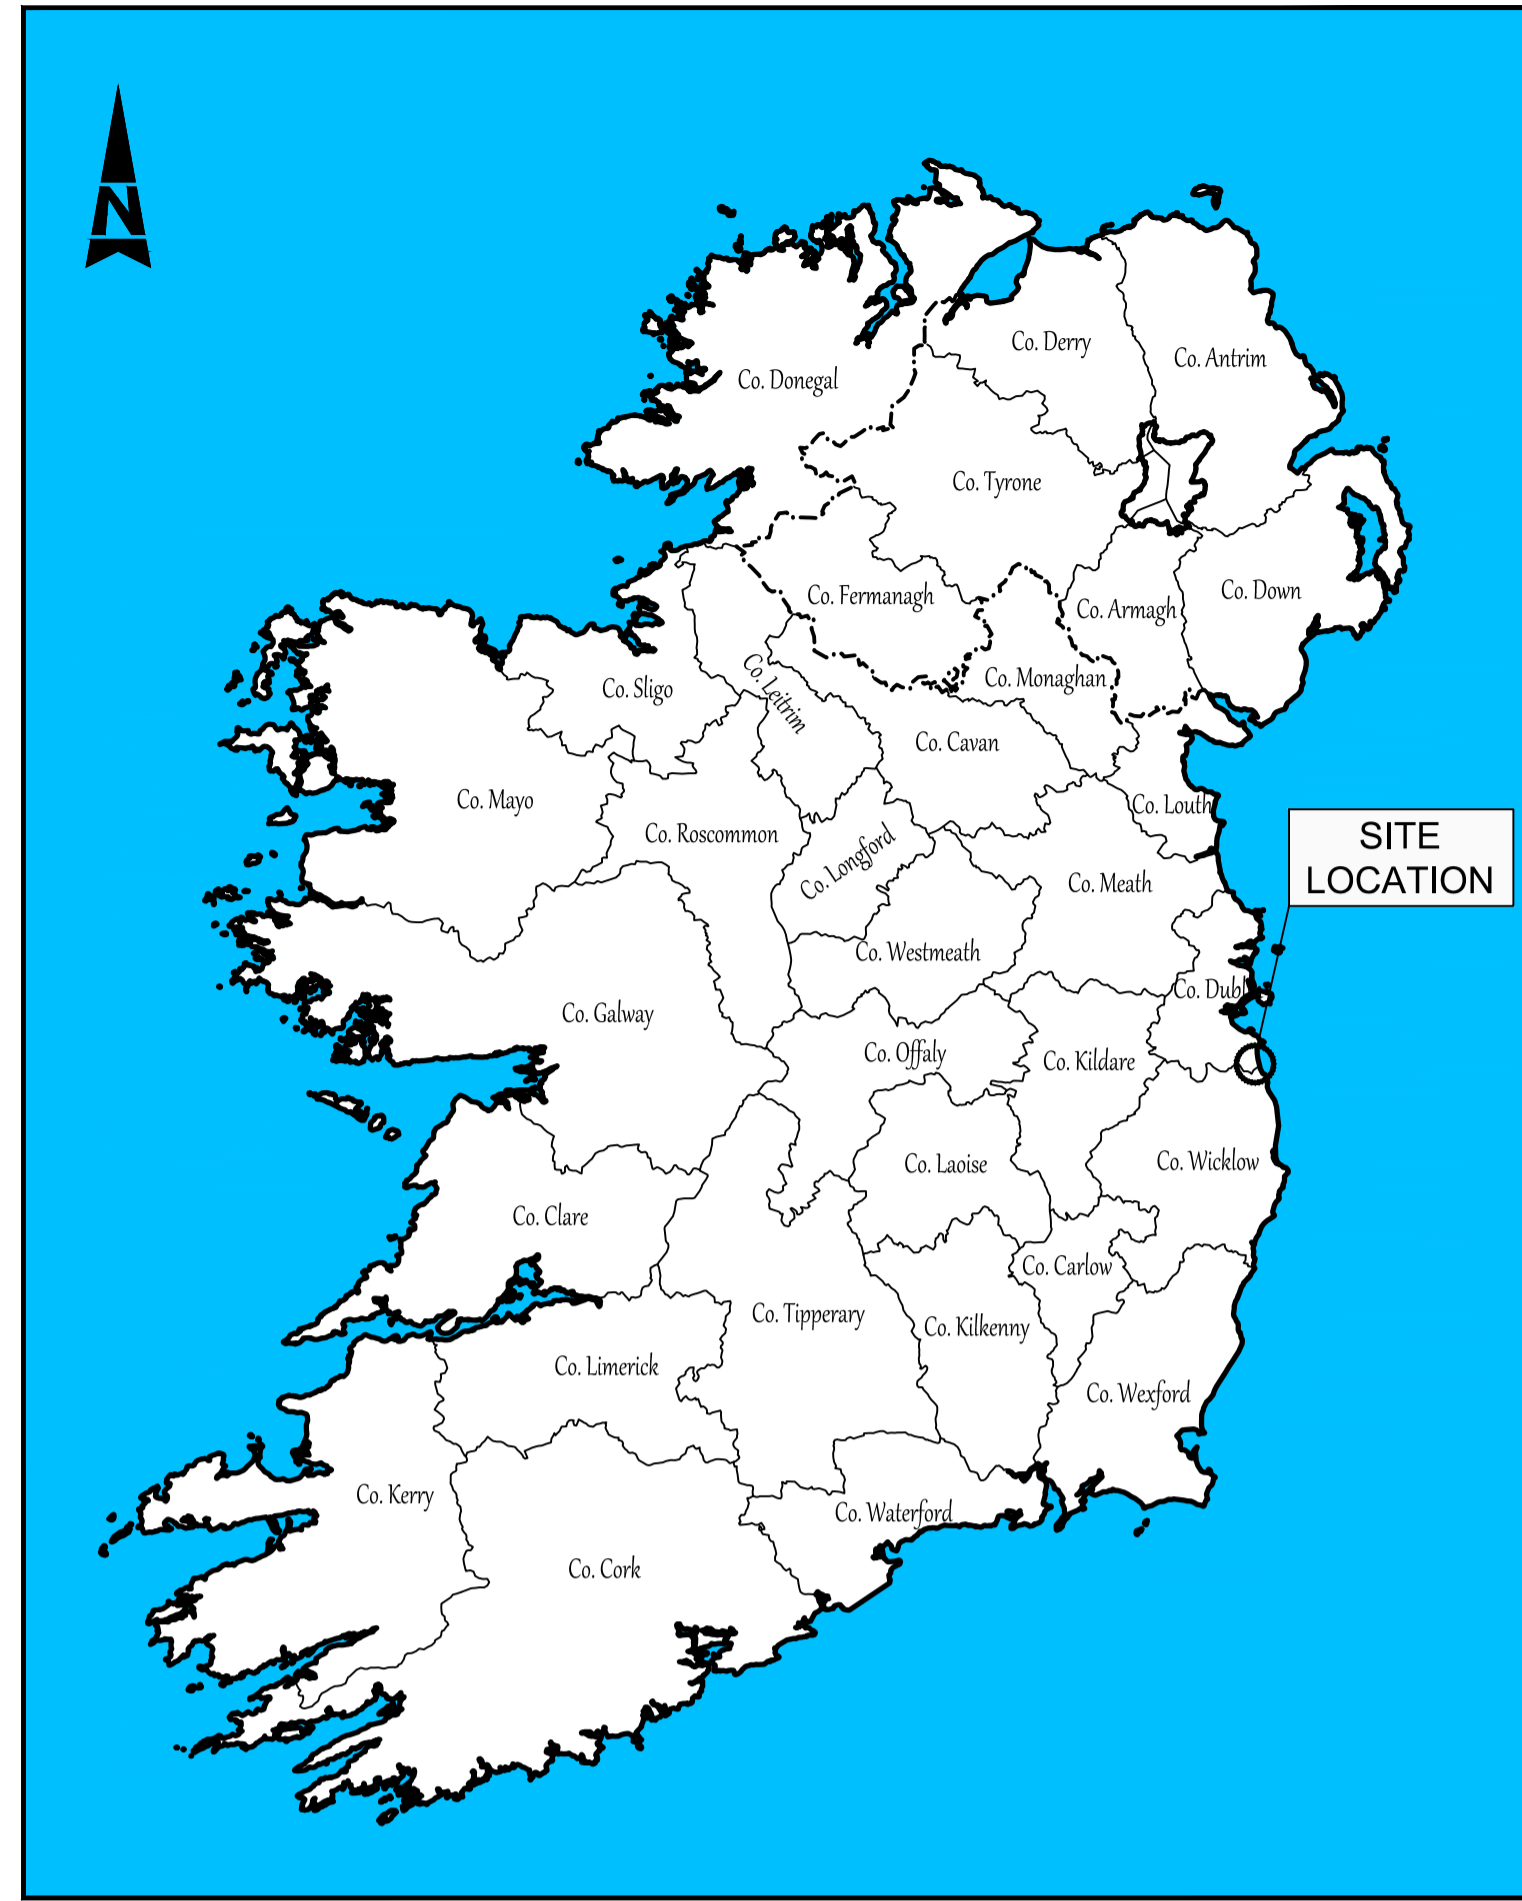

**IRELAND LOCATION MAP**  
 Scale at A1 1:2,000,000  
 Scale at A3 1:4,000,000

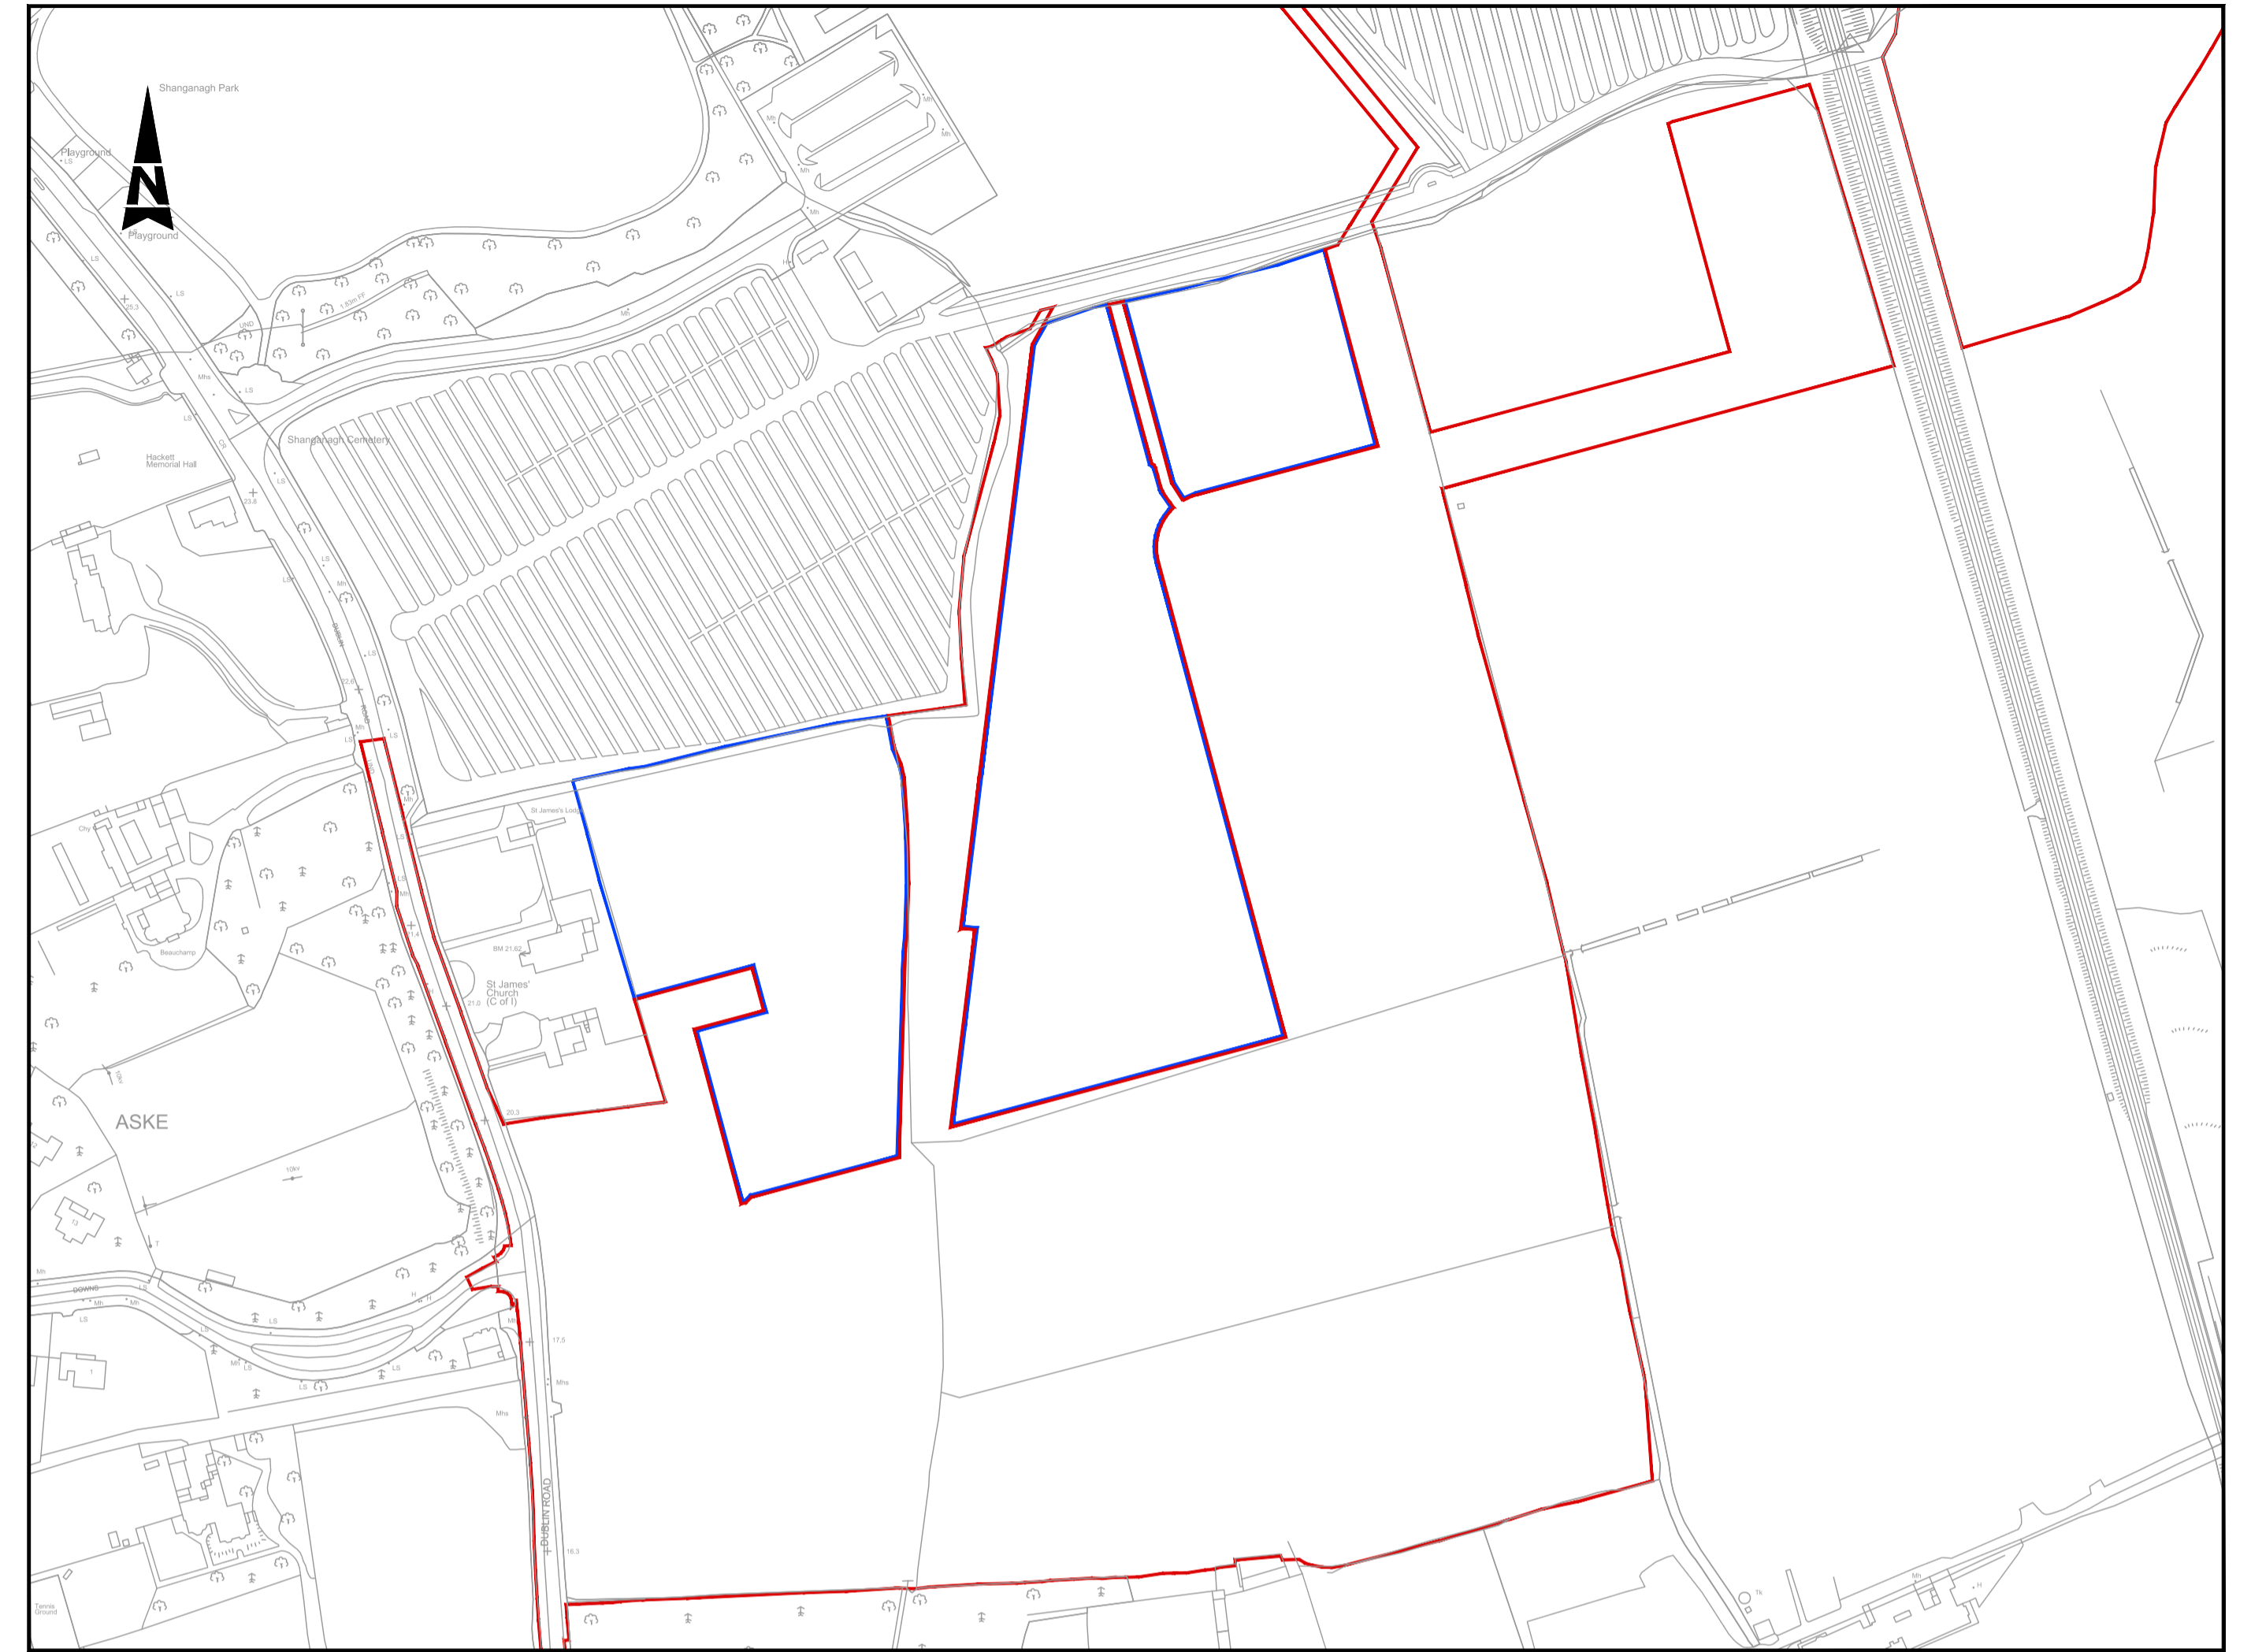

**SITE PLAN - SUB PROJECT**  
 Scale at A1 1:2500  
 Scale at A3 1:5000



**SITE MAP - SUB PROJECT**  
 Scale at A1 1:25,000  
 Scale at A3 1:50,000

© ORDNANCE SURVEY IRELAND LICENSE No. AR 0082518  
 ORDNANCE SURVEY IRELAND & GOVERNMENT OF IRELAND

File: 5154251\_HTR\_DR\_0001.dwg  
 Date: Oct 29, 2019 - 2:56pm  
 Plotted by: jwsh

Rev	Description	By	Date	Chk'd	Auth
B	PLANNING SUBMISSION	AK	29.10.19	JW	KB
A	FINAL CLIENT APPROVAL	AK	08.10.19	JW	KB
-	FOR PLANNING	AK	26.06.19	JW	KB

**ATKINS**  
 Member of the SNC-Lavalin Group

Atkins House, 150-155 Airside  
 Business Park, Swords, Co. Dublin  
 Tel (+353) 01 810 8000  
 Fax (+353) 01 810 8001

Unit 2B, 2200 Cork Airport  
 Business Park, Cork  
 Tel (+353) 021 429 0300  
 Fax (+353) 021 429 0360

2nd Floor Technology House  
 Parkmore Technology Park, Galway  
 Tel (+353) 091 786 050  
 Fax (+353) 091 779 830

Client	AEVAL		
Project	WOODBROOK PHASE 1		

Purpose	PLANNING		
Title	SITE LOCATION MAP		
Original Scale	AS SHOWN	Design/Drawn	RG
Date	30.07.18	Checked	JW
Date	30.07.18	Authorised	KB
Status	P	Drawing Number	5154251 / HTR / DR / 0001
Rev			B