




Woodbrook Golf Course

Site Plan - Page 1 of 4
 Ordnance Survey Sheet Number:
 3518-17; 3518-19; 3518-23; 3518-24; 3568-02;
 3568-03; 3568-04; 3518-22; 3518-18

UNIT TYPE DESCRIPTION	UNIT TYPE DESCRIPTION
3 BED TERRACED HOUSE - H01	2 BED DUPLEX APARTMENT
3 BED TERRACED HOUSE - H02	3 BED DUPLEX APARTMENT
3 BED SEMI-DETACH/TERRACED HOUSE - H03	1 BED APARTMENT
4 BED TERRACED HOUSE - H04	2 BED APARTMENT
4 BED SEMI-DETACHED HOUSE - H05	3 BED APARTMENT
5 BED DETACHED HOUSE - H06	PLANT AREA
4 BED DETACHED HOUSE - H07	RESIDENT AMENITIES
3 BED TERRACED HOUSE - H08	BIN STORAGE
3 BED TERRACED HOUSE - H10	BIKE STORAGE

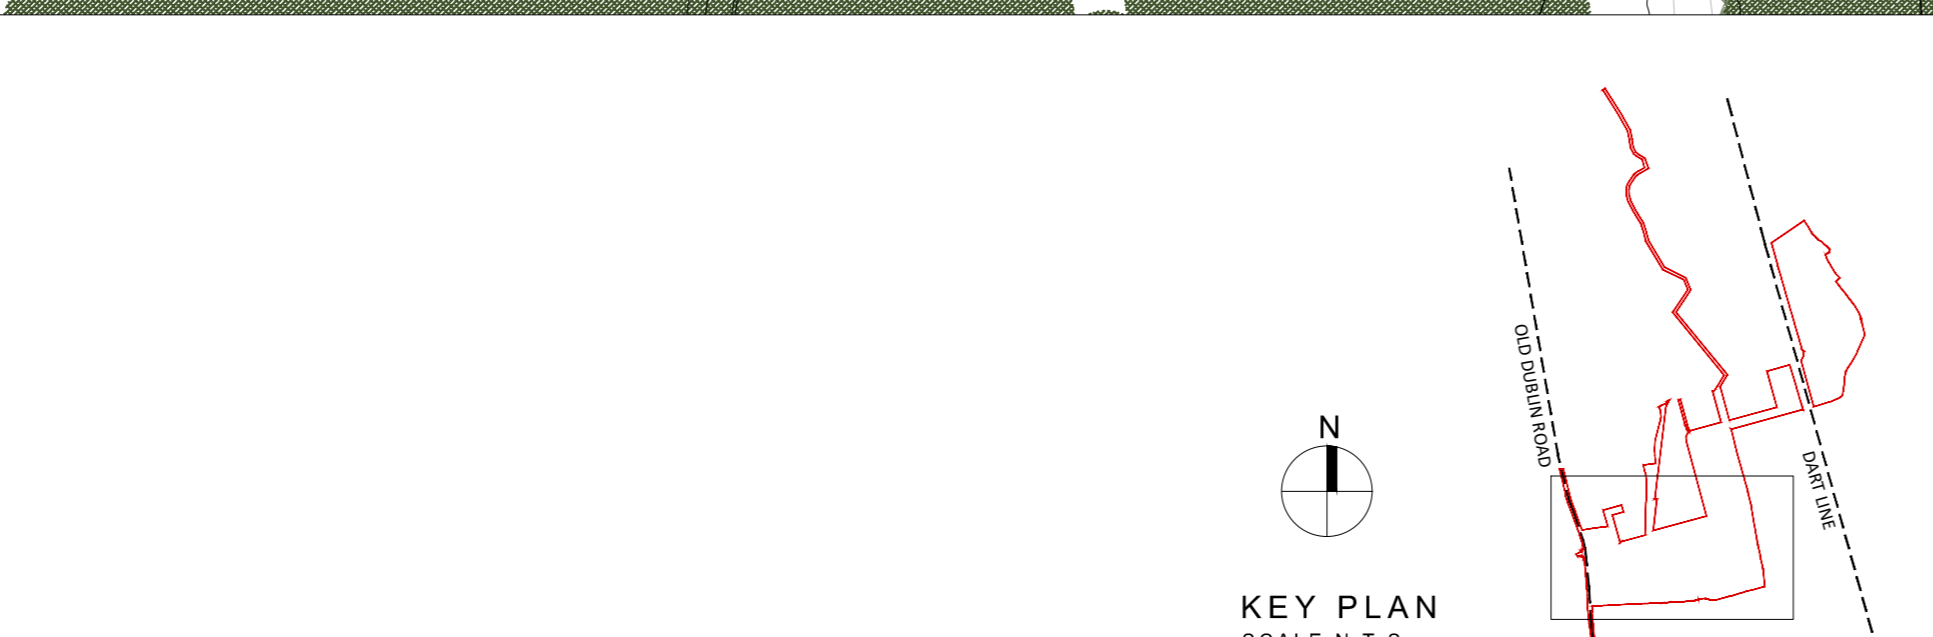

Ordnance Survey Ireland License No. AR 0005019
 All levels (in meters) are related to Malin head datum. All dimensions in millimeters. Figured dimensions only are to be taken from this drawing.
 Please refer to dwg
 Please refer to landscape architects drawings for landscape proposals and boundary treatments.
 Please refer to engineers drawings for road levels, site services and any other engineering proposals.

Revision Description	Date	Rev. No.	Issued by
Issued for Planning	23.10.2019	1	AN

o'mahony pike
 architecture | urban design
 email: info@omahonypike.com
 tel: +353 1 202 7400
 fax: +353 1 202 0822
 www.omahonypike.com

Dublin
 The Chapel
 Mount St Anne's
 Milltown, Dublin 6
 D06 XN52 Ireland

Cork
 28 South Mall
 Cork City
 Co. Cork
 T12 K2RV Ireland

Project: Woodbrook Phase 1
 Location: Woodbrook
 Client: Aeval

Project No.: 1618
 Project Lead: SD
 Drawn By: SK/GH
 Model No.: 1618-OMP-00-00-DR-A-XX-10000
 Purpose: For Planning

Scale @ A0: 1:500
 Date Printed: 23.10.2019
 Current Rev.: 1

Drawing Title: Site Plan - Page 1 of 4
 Drawing No.: 1618-OMP-00-00-DR-A-11000