




HOUSE TYPE H04  
FRONT ELEVATION  
SCALE 1:100

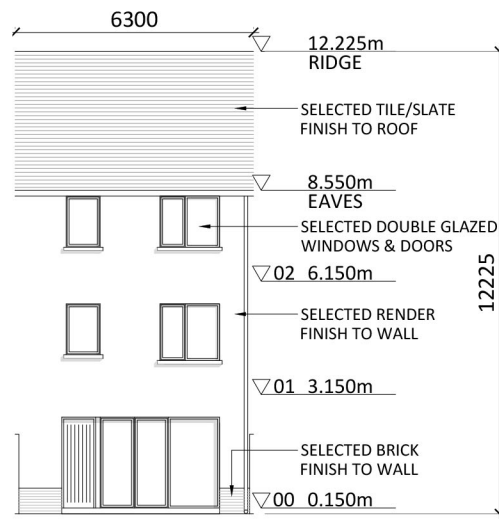


HOUSE TYPE H04  
REAR ELEVATION  
SCALE 1:200

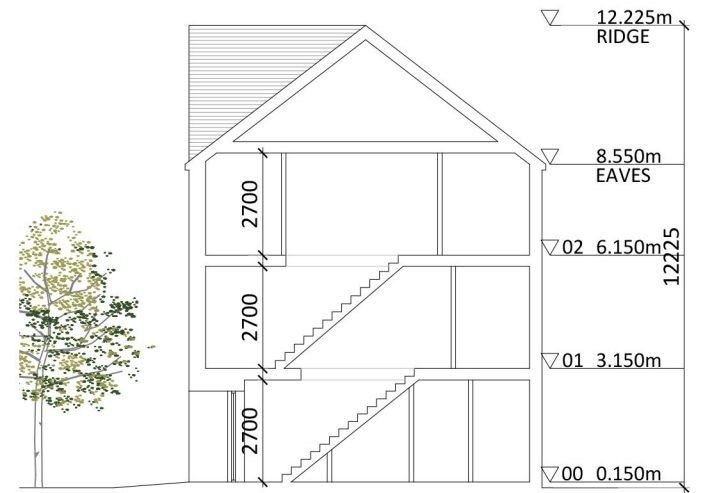


HOUSE TYPE H04 SECTION  
SCALE 1:200

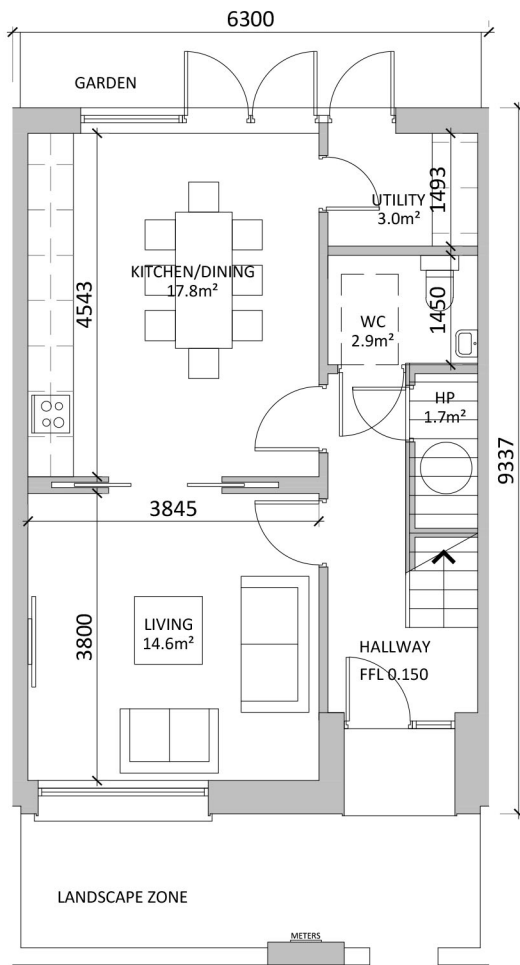

HOUSE TYPE H04  
GROUND FLOOR 49.2m²  
SCALE 1:100

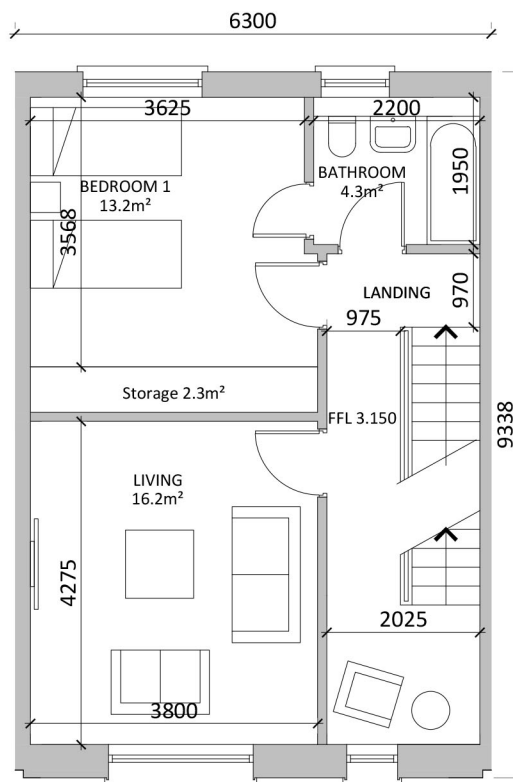


HOUSE TYPE H04  
FIRST FLOOR 50.9m²  
SCALE 1:100

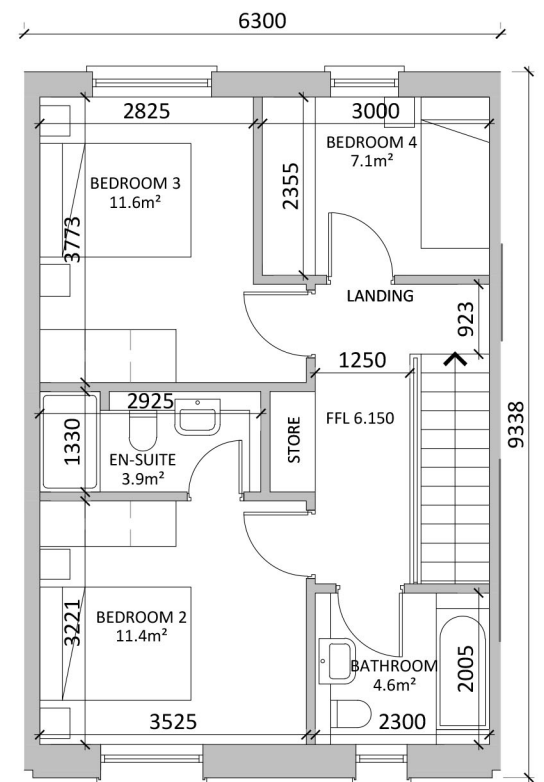

HOUSE TYPE H04  
SECOND FLOOR 50.9m²  
SCALE 1:100

H04 Mid Terrace Plans Section & Elevations

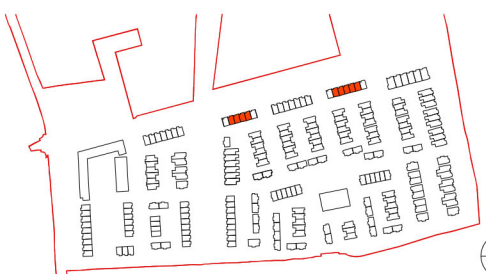

Revision Description	Date	Rev. No.	Issued by
Planning	09-10-2019	1	AN



architecture | urban design  
email: info@mahonypike.com  
tel: +353 1 202 7400  
fax: +353 1 283 0822  
www.mahonypike.com

Dublin  
The Chapel  
Mount St. Anne's  
Milltown, Dublin 6  
D06 XN52 Ireland

Project No.: 1618  
Project Lead: SD  
Drawn By: AN  
Model No.: 1618-OMP-H04-ZZ-DR-A-11000  
Purpose: Planning

Project: Woodbrook Phase 1  
Location: Woodbrook  
Client: Aeval

Drawing Title: H04 Mid Terrace Plans Section & Elevations  
Drawing No.: 1618-OMP-H04-ZZ-DR-A-11000

Suitability - Checked By - Date

Figured dimensions only to be used. This drawing is copyright of O'Mahony Pike Architects Ltd. All information is shared as per approved use in accordance with BS1192(2007) + A2(2016), Table 5; Standard Codes for Suitability of Models and Documents. If 'Information Approval Check' is empty, this information has been shared at 50 - WIP.