



HOUSE TYPE H04A
FRONT ELEVATION
SCALE 1:100

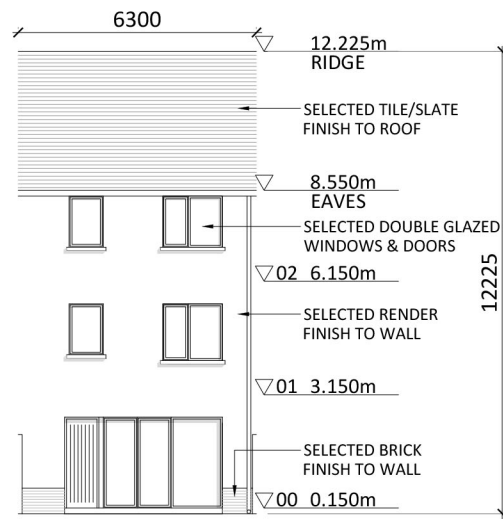


HOUSE TYPE H04A
REAR ELEVATION
SCALE 1:200




HOUSE TYPE H04A SECTION
SCALE 1:200

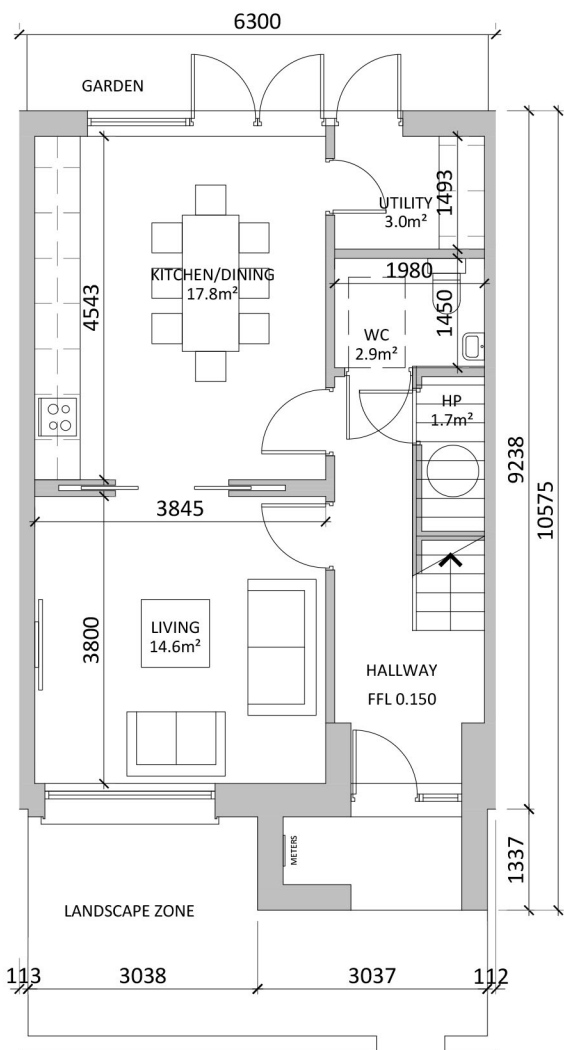

HOUSE TYPE H04A
GROUND FLOOR 50.6m²
SCALE 1:100

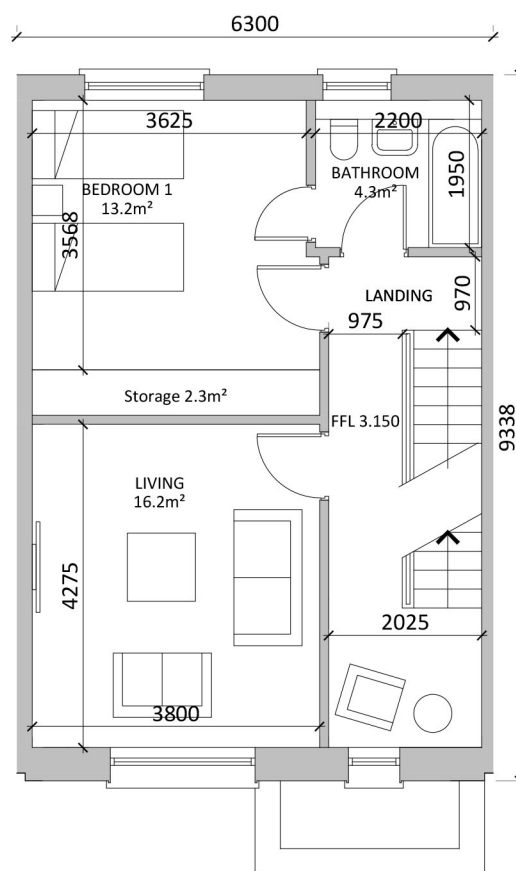


HOUSE TYPE H04A
FIRST FLOOR 50.9m²
SCALE 1:100

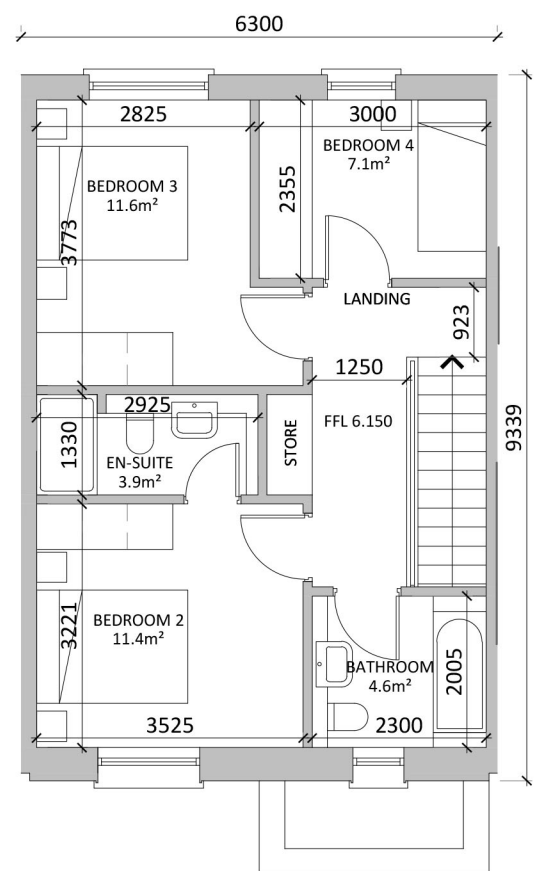

HOUSE TYPE H04A
SECOND FLOOR 50.9m²
SCALE 1:100

H04A Mid Terrace Plans Section & Elevations

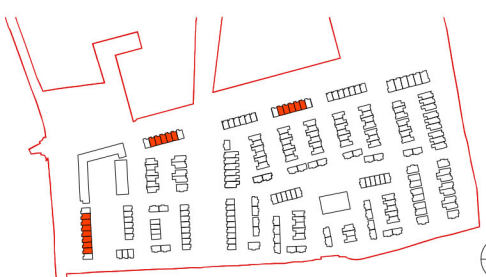

Revision Description	Date	Rev. No.	Issued by
Planning	09-10-2019	1	AN

Figured dimensions only to be used. This drawing is copyright of O'Mahony Pike Architects Ltd. All information is shared as per approved use in accordance with BS1192(2007) + A2(2016), Table 5; Standard Codes for Suitability of Models and Documents. If 'Information Approval Check' is empty, this information has been shared at 50 - WIP.

o'mahony pike

architecture | urban design
email: info@omahonypike.com
tel: +353 1 202 7400
fax: +353 1 283 0822
www.omahonypike.com

Dublin
The Chapel
Mount St. Anne's
Milltown, Dublin 6
D06 XN52 Ireland

Cork
26 South Mall
Cork City
Co. Cork
T12 R2RV Ireland

Project No.: 1618
Project Lead: SD
Drawn By: AN
Model No.: 1618-OMP-H04-ZZ-DR-A-11000
Purpose: Planning

Scale @ A3: As indicated
Date Printed: 09-10-2019
Current Rev.: 1

Project: Woodbrook Phase 1
Location: Woodbrook
Client: Aeval

Drawing Title: H04A Mid Terrace Plans Section & Elevations
Drawing No.: 1618-OMP-H04-ZZ-DR-A-11000

Suitability - Checked By - Date