






HOUSE TYPE H04AL
FRONT ELEVATION
SCALE 1:100

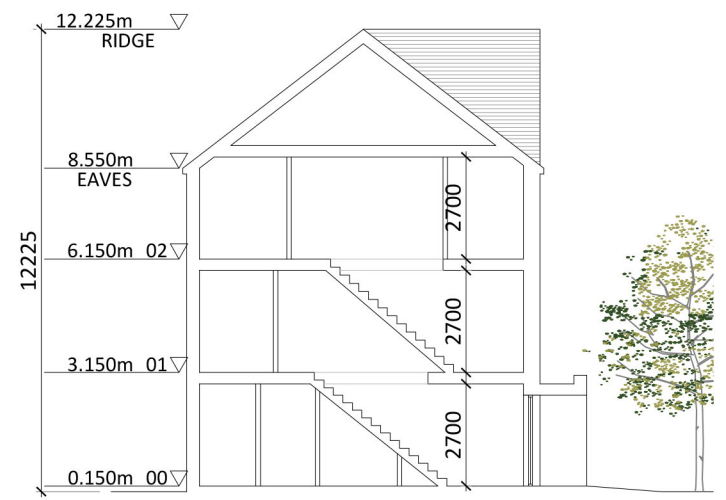


HOUSE TYPE H04A SECTION
SCALE 1:200

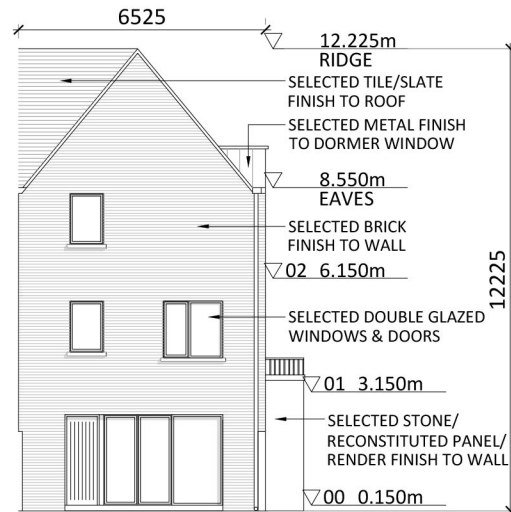


HOUSE TYPE H04AL
REAR ELEVATION
SCALE 1:200

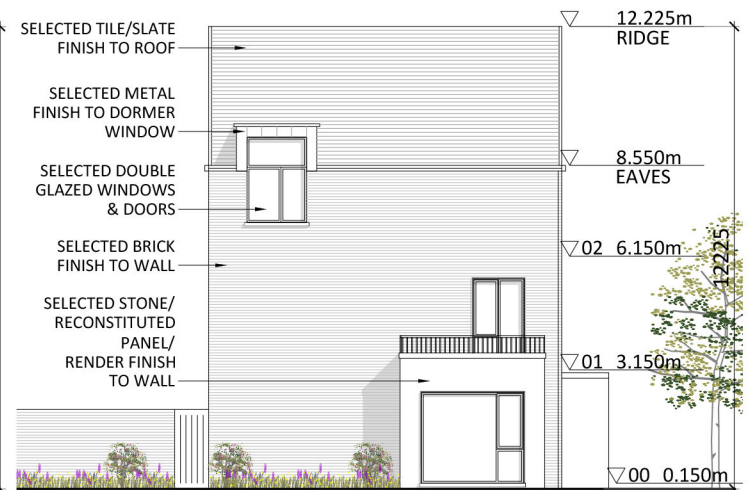


HOUSE TYPE H04AL
GABLE ELEVATION
SCALE 1:200

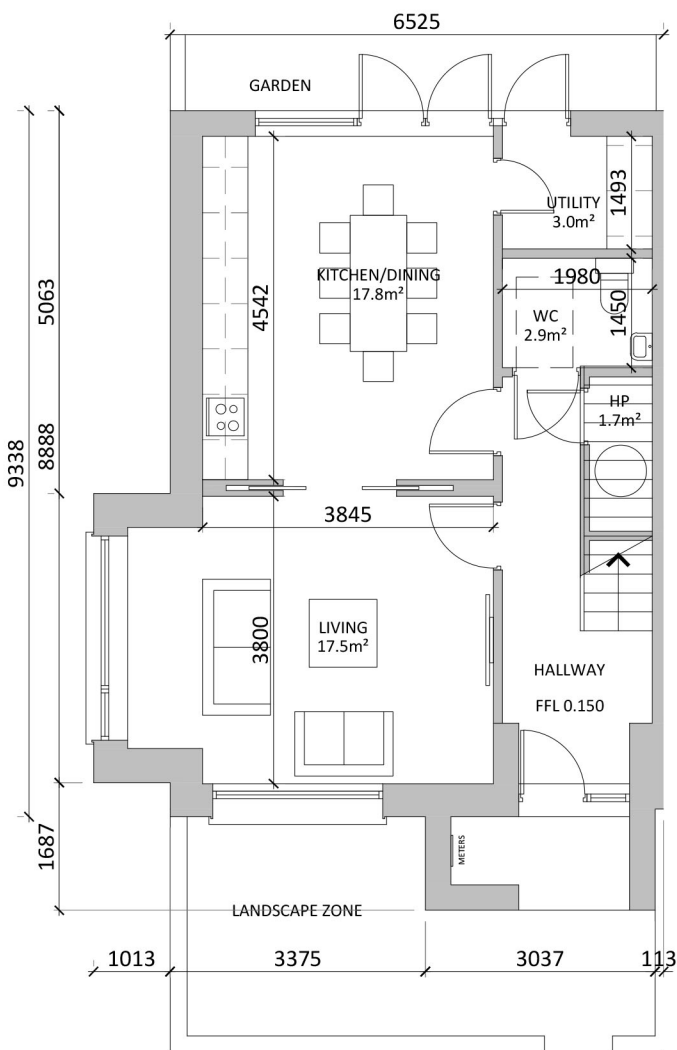

HOUSE TYPE H04AL
GROUND FLOOR 53.5m²
SCALE 1:100

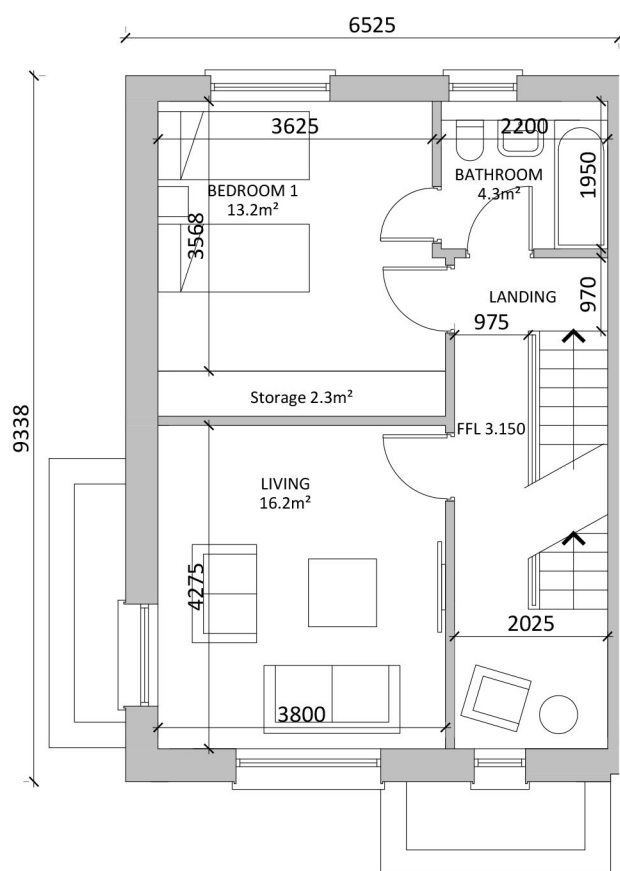


HOUSE TYPE H04AL
FIRST FLOOR 50.9m²
SCALE 1:100

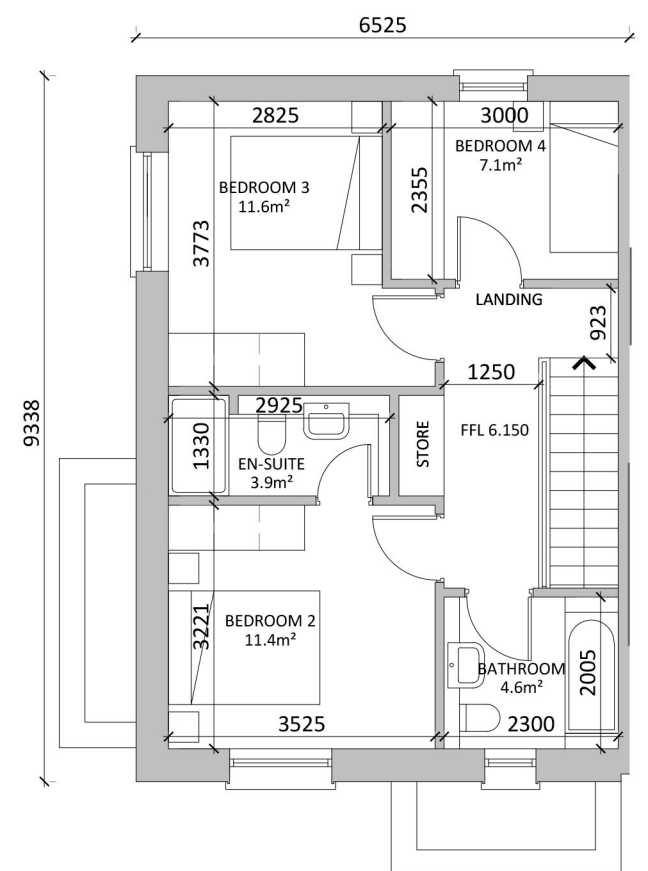

HOUSE TYPE H04AL
SECOND FLOOR 50.9m²
SCALE 1:100

H04AL End Terrace (Left) Plans Section & Elevations

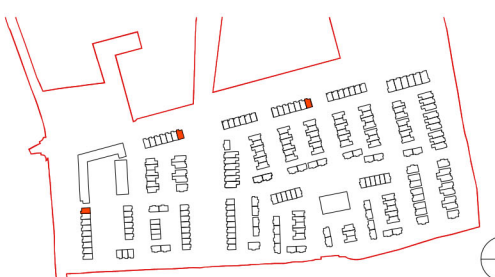

Revision Description	Date	Rev. No.	Issued by
Planning	09-10-2019	1	AN



architecture | urban design
 email: info@mahonypike.com
 tel: +353 1 202 7400
 fax: +353 1 283 0822
 www.mahonypike.com

Project: Woodbrook Phase 1
 Location: Woodbrook
 Client: Aeval

Project No.: 1618
 Project Lead: SD
 Drawn By: AN
 Model No.: 1618-OMP-H04-ZZ-DR-A-11000
 Purpose: Planning

Scale @ A3: As indicated
 Date Printed: 09-10-2019
 Current Rev.: 1

Figured dimensions only to be used. This drawing is copyright of O'Mahony Pike Architects Ltd. All information is shared as per approved use in accordance with BS1192(2007) + A2(2016), Table 5; Standard Codes for Suitability of Models and Documents. If 'Information Approval Check' is empty, this information has been shared at 50 - WIP.

Drawing Title: H04AL End Terrace (Left) Plans Section & Elevations
 Drawing No.: 1618-OMP-H04AL-ZZ-DR-A-11000

Suitability - Checked By - Date