




HOUSE TYPE H04L  
FRONT ELEVATION  
SCALE 1:100

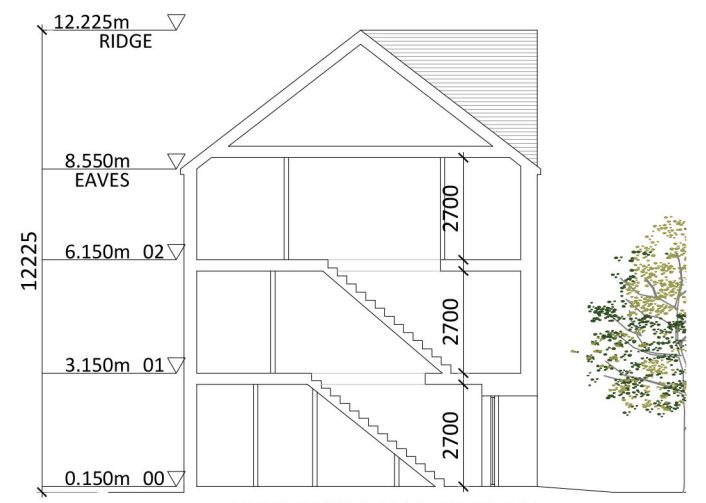


HOUSE TYPE H04 SECTION  
SCALE 1:200

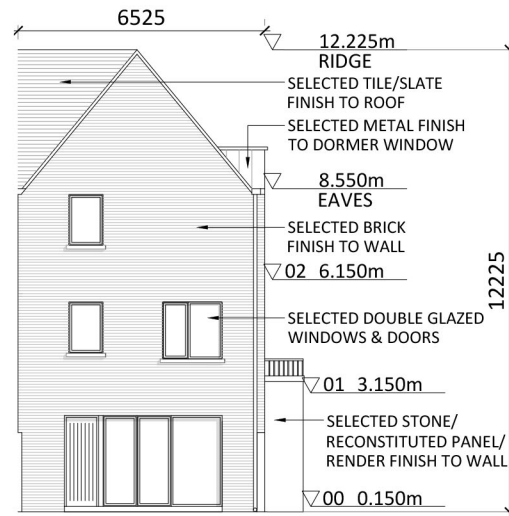


HOUSE TYPE H04L  
REAR ELEVATION  
SCALE 1:200

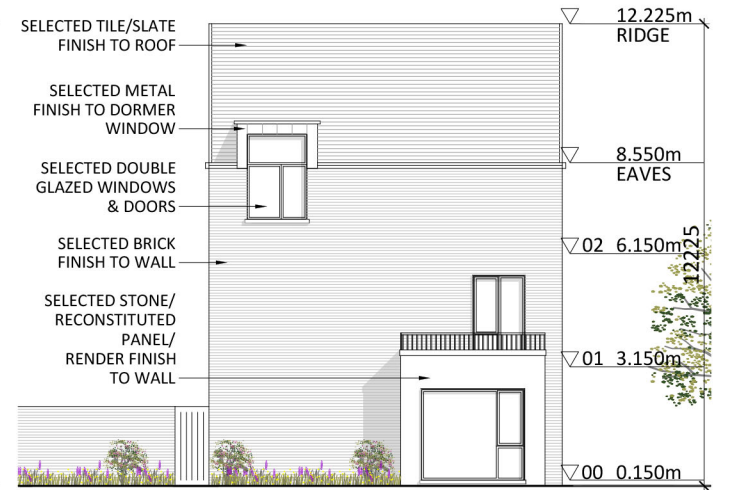


HOUSE TYPE H04L  
GABLE ELEVATION  
SCALE 1:200

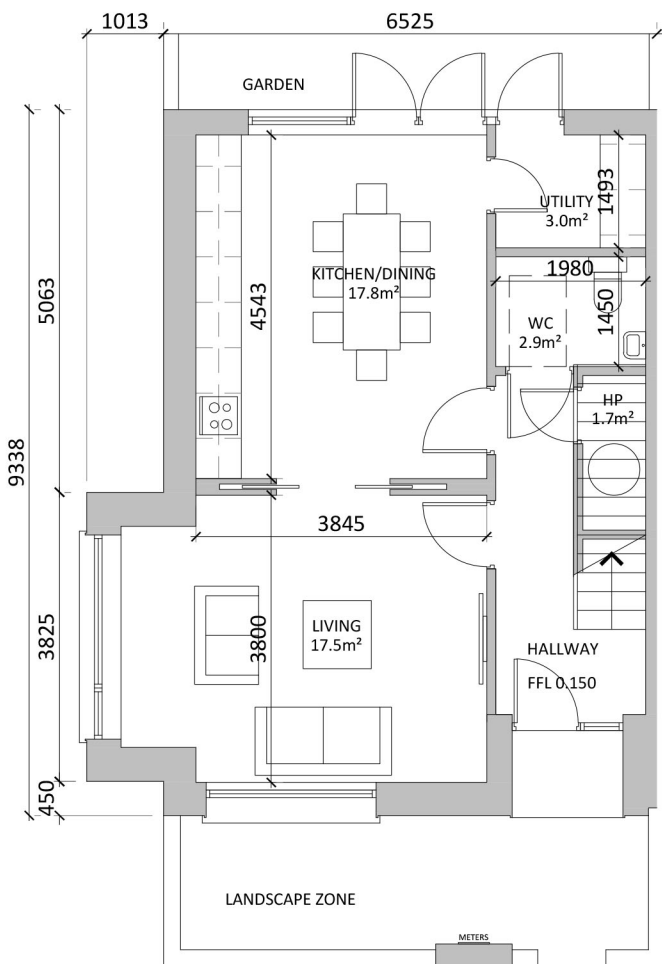

HOUSE TYPE H04L  
GROUND FLOOR 52.1m²  
SCALE 1:100

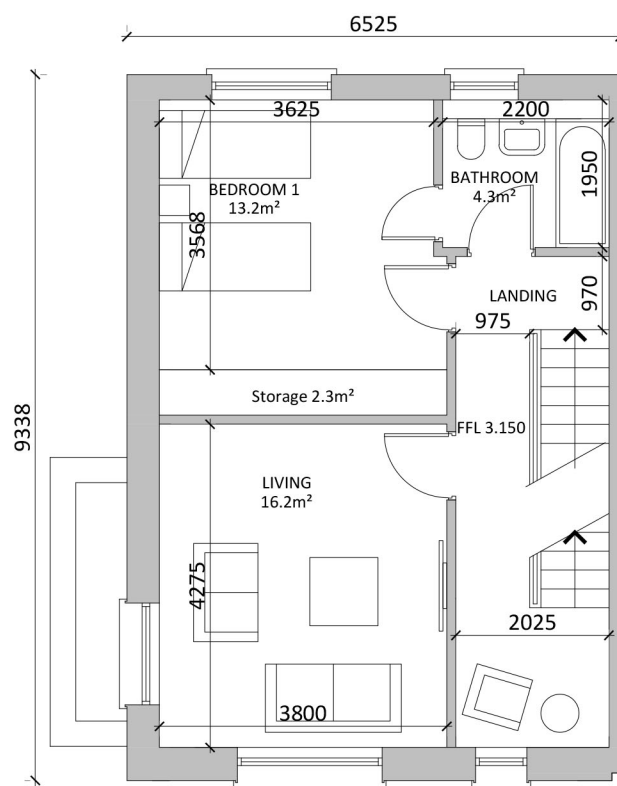


HOUSE TYPE H04L  
FIRST FLOOR 50.9m²  
SCALE 1:100

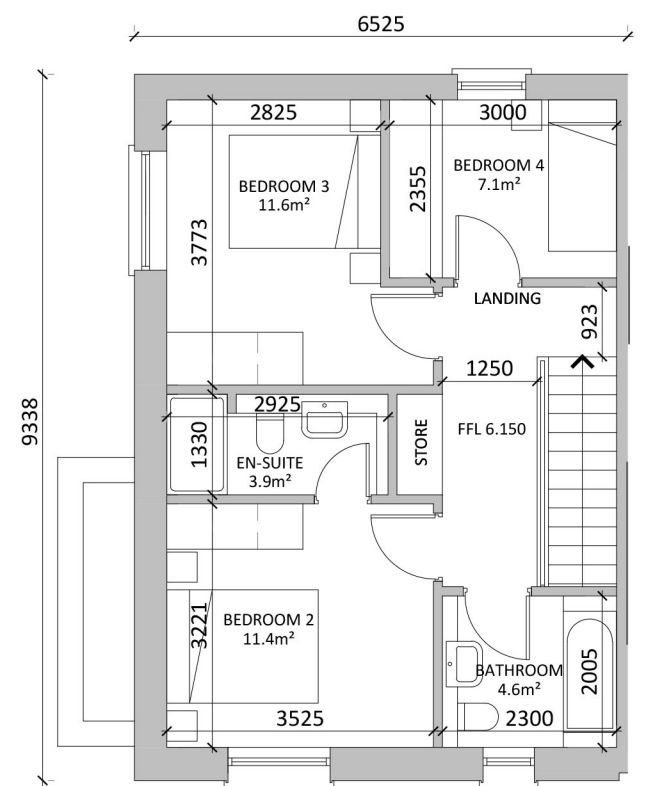

HOUSE TYPE H04L  
SECOND FLOOR 50.9m²  
SCALE 1:100

H04L End Terrace (Left) Plans Section & Elevations

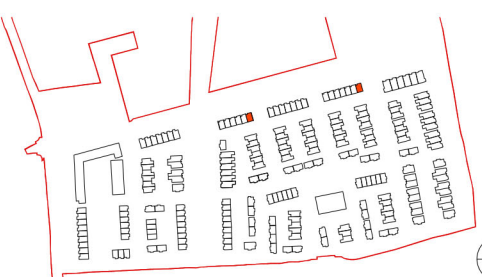

Revision Description	Date	Rev. No.	Issued by
Planning	09-10-2019	1	AN

Figured dimensions only to be used. This drawing is copyright of O'Mahony Pike Architects Ltd. All information is shared as per approved use in accordance with BS1192(2007) + A2(2016), Table 5; Standard Codes for Suitability of Models and Documents. If 'Information Approval Check' is empty, this information has been shared at 50 - WIP.

**o'mahony pike**

architecture | urban design  
 email: info@omahonypike.com  
 tel: +353 1 202 7400  
 fax: +353 1 283 0822  
 www.omahonypike.com

Dublin  
 The Chapel  
 Mount St. Anne's  
 Milltown, Dublin 6  
 D06 XN52 Ireland

Cork  
 26 South Mall  
 Cork City  
 Co. Cork  
 T12 R2RV Ireland

Project No.: 1618  
 Project Lead: SD  
 Drawn By: AN  
 Model No.: 1618-OMP-H04-ZZ-DR-A-11000  
 Purpose: Planning

Scale @ A3: As indicated  
 Date Printed: 09-10-2019  
 Current Rev.: 1

Project: Woodbrook Phase 1  
 Location: Woodbrook  
 Client: Aeval

Drawing Title: H04L End Terrace (Left) Plans Section & Elevations  
 Drawing No.: 1618-OMP-H04-ZZ-DR-A-11000

Suitability - Checked By - Date