

Blocks B2 - North and East elevations



North elevation


Materials Legend

- 01 - Selected buff brick
- 02 - Render to selected colour
- 03 - Aluminium/uPVC windows to selected colour
- 04 - Balconies with black steel rail and columns
- 05 - PV Roof panels

GENERAL NOTES

1. COPYRIGHT RESERVED
2. DO NOT SCALE DRAWING. USE FIGURED DIMENSIONS ONLY.
3. ALL DISCREPANCIES TO BE REPORTED TO ARCHITECT.
4. THE CONTRACTOR IS RESPONSIBLE FOR CHECKING ALL LEVELS AND DIMENSIONS.
5. ALL STRUCTURE TO BE TO STRUCTURAL ENGINEERS DETAILS.
6. ALL MECH & ELEC SERVICES TO BE TO SERVICES ENGINEERS DETAILS.
7. ALL PROPRIETARY ITEMS TO BE INSTALLED IN ACCORDANCE WITH MANUFACTURERS INSTRUCTIONS.
8. CONTRACTOR IS RESPONSIBLE FOR THE COORDINATION OF STRUCTURE FINISHES AND SERVICES.

| REV | DATE | DESCRIPTION | BY |
|-----|------|-------------|----|
| | | | |
| | | | |
| | | | |

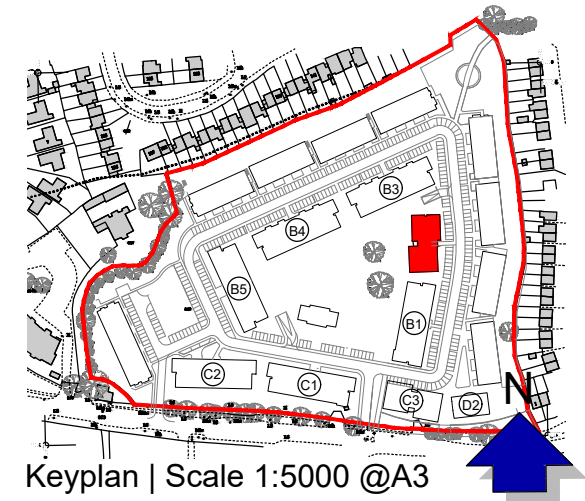

East elevation





JOHN FLEMING
ARCHITECTS
 103 LEESON STREET UPPER, DUBLIN 4.
 T: (01) 6689888 E: info@jfa.ie W: www.jfa.ie

CLIENT
Ardstone Homes Ltd

PROJECT
Residential Development
at Scholarstown Road


DRAWING
Blocks B2
Elevations

| | |
|------------------------------|-----------------------|
| SCALE 1:200 @ A3 | JOB NO. 1823 |
| DRAWN BY NK | DATE November 2019 |
| DRAWING NUMBER P-EL-B2-01 | REVISION |

DRAWING LOCATION
w:\18 jobs\182303-planning\3.1 planning application\3.1.2.rvt

| |
|-----------------------------------|
| DRAWING STATUS PLANNING |
|-----------------------------------|

Blocks B2 - West and South elevations

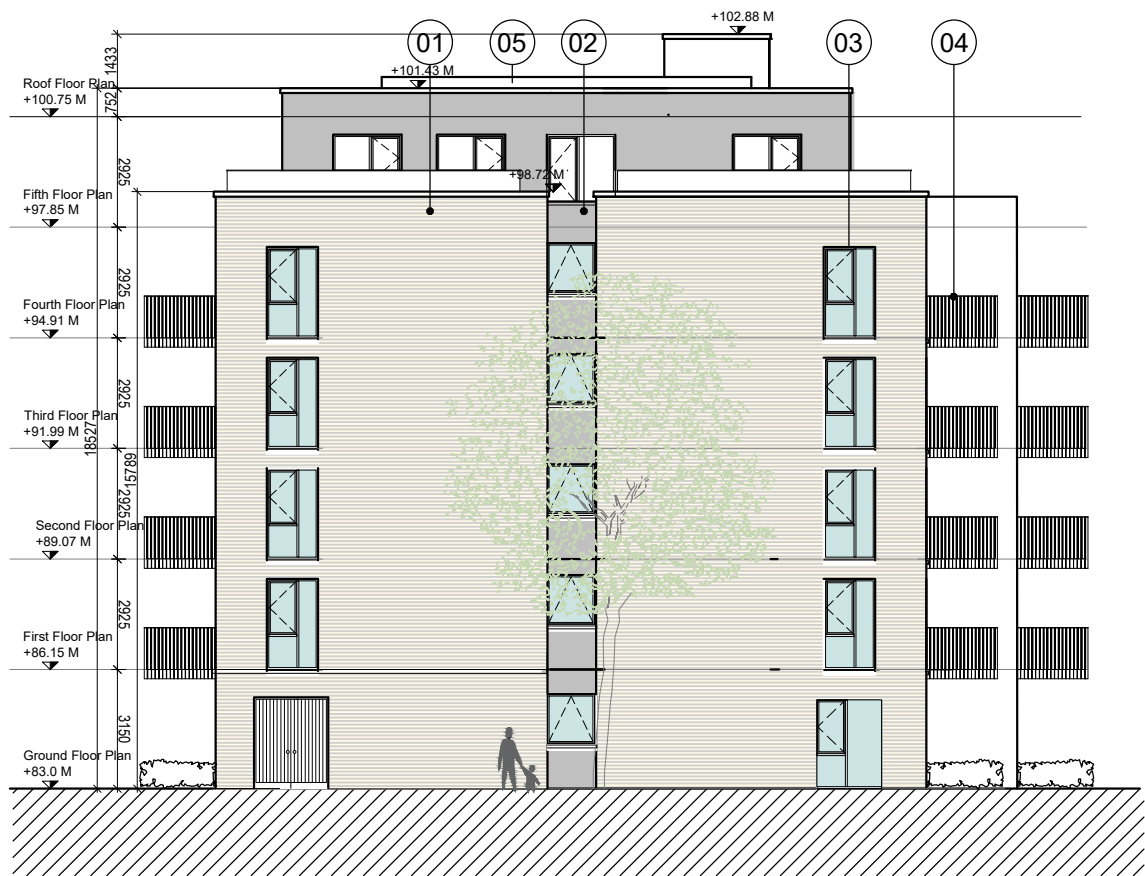


South elevation



West elevation

- GENERAL NOTES
1. COPYRIGHT RESERVED
 2. DO NOT SCALE DRAWING. USE FIGURED DIMENSIONS ONLY.
 3. ALL DISCREPANCIES TO BE REPORTED TO ARCHITECT.
 4. THE CONTRACTOR IS RESPONSIBLE FOR CHECKING ALL LEVELS AND DIMENSIONS.
 5. ALL STRUCTURE TO BE TO STRUCTURAL ENGINEERS DETAILS.
 6. ALL MECH & ELEC SERVICES TO SERVICES ENGINEERS DETAILS.
 7. ALL PROPRIETARY ITEMS TO BE INSTALLED IN ACCORDANCE WITH MANUFACTURERS INSTRUCTIONS.
 8. CONTRACTOR IS RESPONSIBLE FOR THE COORDINATION OF STRUCTURE FINISHES AND SERVICES.

| REV | DATE | DESCRIPTION | BY |
|-----|------|-------------|----|
| | | | |
| | | | |
| | | | |

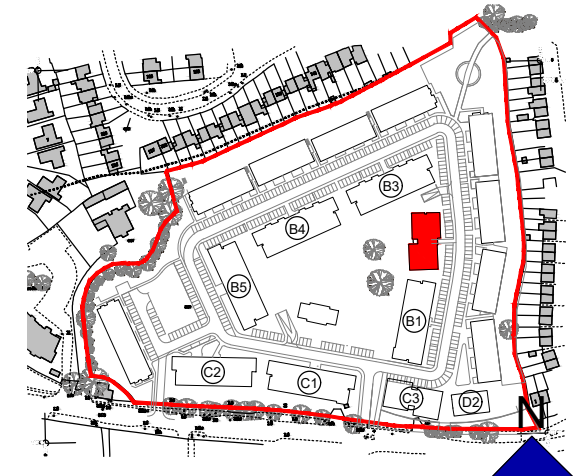

Keyplan | Scale 1:5000 @A3

Materials Legend

- 01 - Selected buff brick
- 02 - Render to selected colour
- 03 - Aluminium/uPVC windows to selected colour
- 04 - Balconies with black steel rail and columns
- 05 - PV Roof Panels



JOHN FLEMING ARCHITECTS
 103 LEESON STREET UPPER, DUBLIN 4.
 T: (01) 6689888 E: info@jfa.ie W: www.jfa.ie

| | |
|---|-----------------------|
| CLIENT Ardstone Homes Ltd | |
| PROJECT Residential Development at Scholarstown Road | |
| DRAWING Blocks B2 Elevations | |
| SCALE 1:200 @ A3 | JOB NO. 1823 |
| DRAWN BY NK | DATE November 2019 |
| DRAWING NUMBER P-EL-B2-02 | REVISION |
| DRAWING LOCATION w:\18 jobs\182303-planning\3.1 planning application\3.1.2.rvt | |
| DRAWING STATUS PLANNING | |

Blocks B2 - Ground Floor Plan

- GENERAL NOTES
1. COPYRIGHT RESERVED
 2. DO NOT SCALE DRAWING. USE FIGURED DIMENSIONS ONLY.
 3. ALL DISCREPANCIES TO BE REPORTED TO ARCHITECT.
 4. THE CONTRACTOR IS RESPONSIBLE FOR CHECKING ALL LEVELS AND DIMENSIONS.
 5. ALL STRUCTURE TO BE TO STRUCTURAL ENGINEERS DETAILS.
 6. ALL MECH & ELEC SERVICES TO SERVICES ENGINEERS DETAILS.
 7. ALL PROPRIETARY ITEMS TO BE INSTALLED IN ACCORDANCE WITH MANUFACTURERS INSTRUCTIONS.
 8. CONTRACTOR IS RESPONSIBLE FOR THE COORDINATION OF STRUCTURE FINISHES AND SERVICES.

| REV | DATE | DESCRIPTION | BY |
|-----|------|-------------|----|
| | | | |
| | | | |
| | | | |

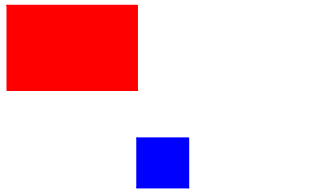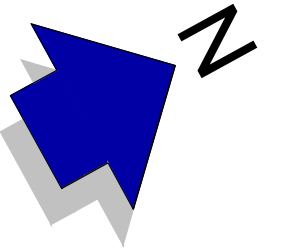

JOHN FLEMING
ARCHITECTS
103 LEESON STREET UPPER, DUBLIN 4.
T: (01) 6689888 E: info@jfa.ie W: www.jfa.ie

CLIENT
Ardstone Homes Ltd


PROJECT
Residential Development
at Scholarstown Road

DRAWING
Blocks B2
Ground Floor Plan

SCALE 1:200 @ A3 JOB NO. 1823
DRAWN BY NK
DATE November 2019
DRAWING NUMBER P-PL-B2-00 REVISION

DRAWING LOCATION
w:\18 jobs\182303-planning\3.1 planning application\3.1.2.rvt

DRAWING STATUS
PLANNING

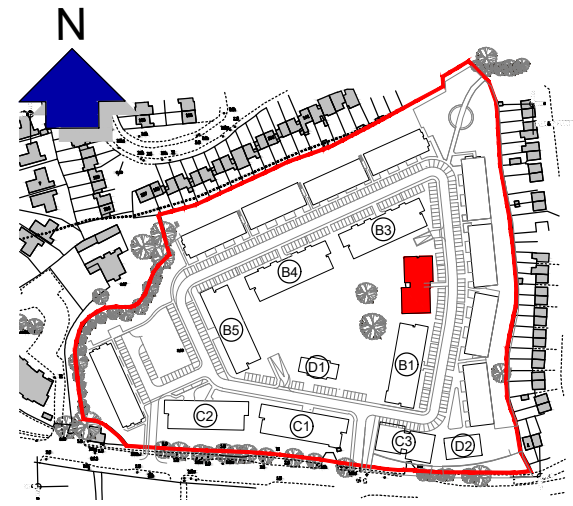

Keyplan | Scale 1:5000 @A3

LEGEND


- 1 Bed Apartment
- 2 Bed Apartment (4 Person)

Blocks B2 - 1st Floor Plan



- GENERAL NOTES
1. COPYRIGHT RESERVED
 2. DO NOT SCALE DRAWING. USE FIGURED DIMENSIONS ONLY.
 3. ALL DISCREPANCIES TO BE REPORTED TO ARCHITECT.
 4. THE CONTRACTOR IS RESPONSIBLE FOR CHECKING ALL LEVELS AND DIMENSIONS.
 5. ALL STRUCTURE TO BE TO STRUCTURAL ENGINEERS DETAILS.
 6. ALL MECH & ELEC SERVICES TO SERVICES ENGINEERS DETAILS.
 7. ALL PROPRIETARY ITEMS TO BE INSTALLED IN ACCORDANCE WITH MANUFACTURERS INSTRUCTIONS.
 8. CONTRACTOR IS RESPONSIBLE FOR THE COORDINATION OF STRUCTURE FINISHES AND SERVICES.

| REV | DATE | DESCRIPTION | BY |
|-----|------|-------------|----|
| | | | |
| | | | |
| | | | |

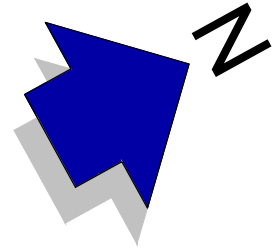

JOHN FLEMING
ARCHITECTS

103 LEESON STREET UPPER, DUBLIN 4.
T: (01) 6689888 E: info@jfa.ie W: www.jfa.ie

CLIENT
Ardstone Homes Ltd

PROJECT
Residential Development
at Scholarstown Road

DRAWING
Blocks B2
1st Floor Plan

SCALE 1:200 @ A3 JOB NO. 1823


DRAWN BY NK

DATE November 2019

DRAWING NUMBER P-PL-B2-01 REVISION

DRAWING LOCATION
w:\18 jobs\182303-planning\3.1 planning application\3.1.2.dwg

DRAWING STATUS
PLANNING

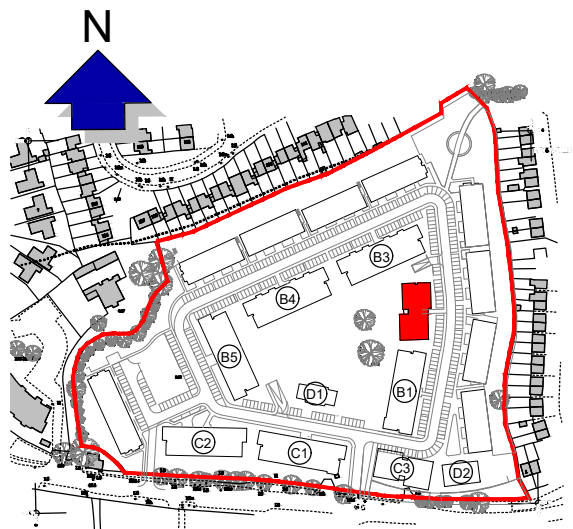



Keyplan | Scale 1:5000 @A3

- LEGEND**
- 1 Bed Apartment
 - 2 Bed Apartment (4 Person)

Blocks B2 - 2nd Floor Plan

- GENERAL NOTES
1. COPYRIGHT RESERVED
 2. DO NOT SCALE DRAWING. USE FIGURED DIMENSIONS ONLY.
 3. ALL DISCREPANCIES TO BE REPORTED TO ARCHITECT.
 4. THE CONTRACTOR IS RESPONSIBLE FOR CHECKING ALL LEVELS AND DIMENSIONS.
 5. ALL STRUCTURE TO BE TO STRUCTURAL ENGINEERS DETAILS.
 6. ALL MECH & ELEC SERVICES TO SERVICES ENGINEERS DETAILS.
 7. ALL PROPRIETARY ITEMS TO BE INSTALLED IN ACCORDANCE WITH MANUFACTURERS INSTRUCTIONS.
 8. CONTRACTOR IS RESPONSIBLE FOR THE COORDINATION OF STRUCTURE FINISHES AND SERVICES.

| REV | DATE | DESCRIPTION | BY |
|-----|------|-------------|----|
| | | | |
| | | | |
| | | | |

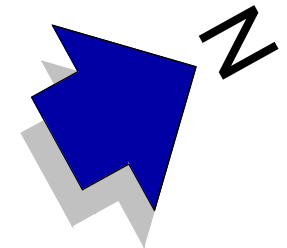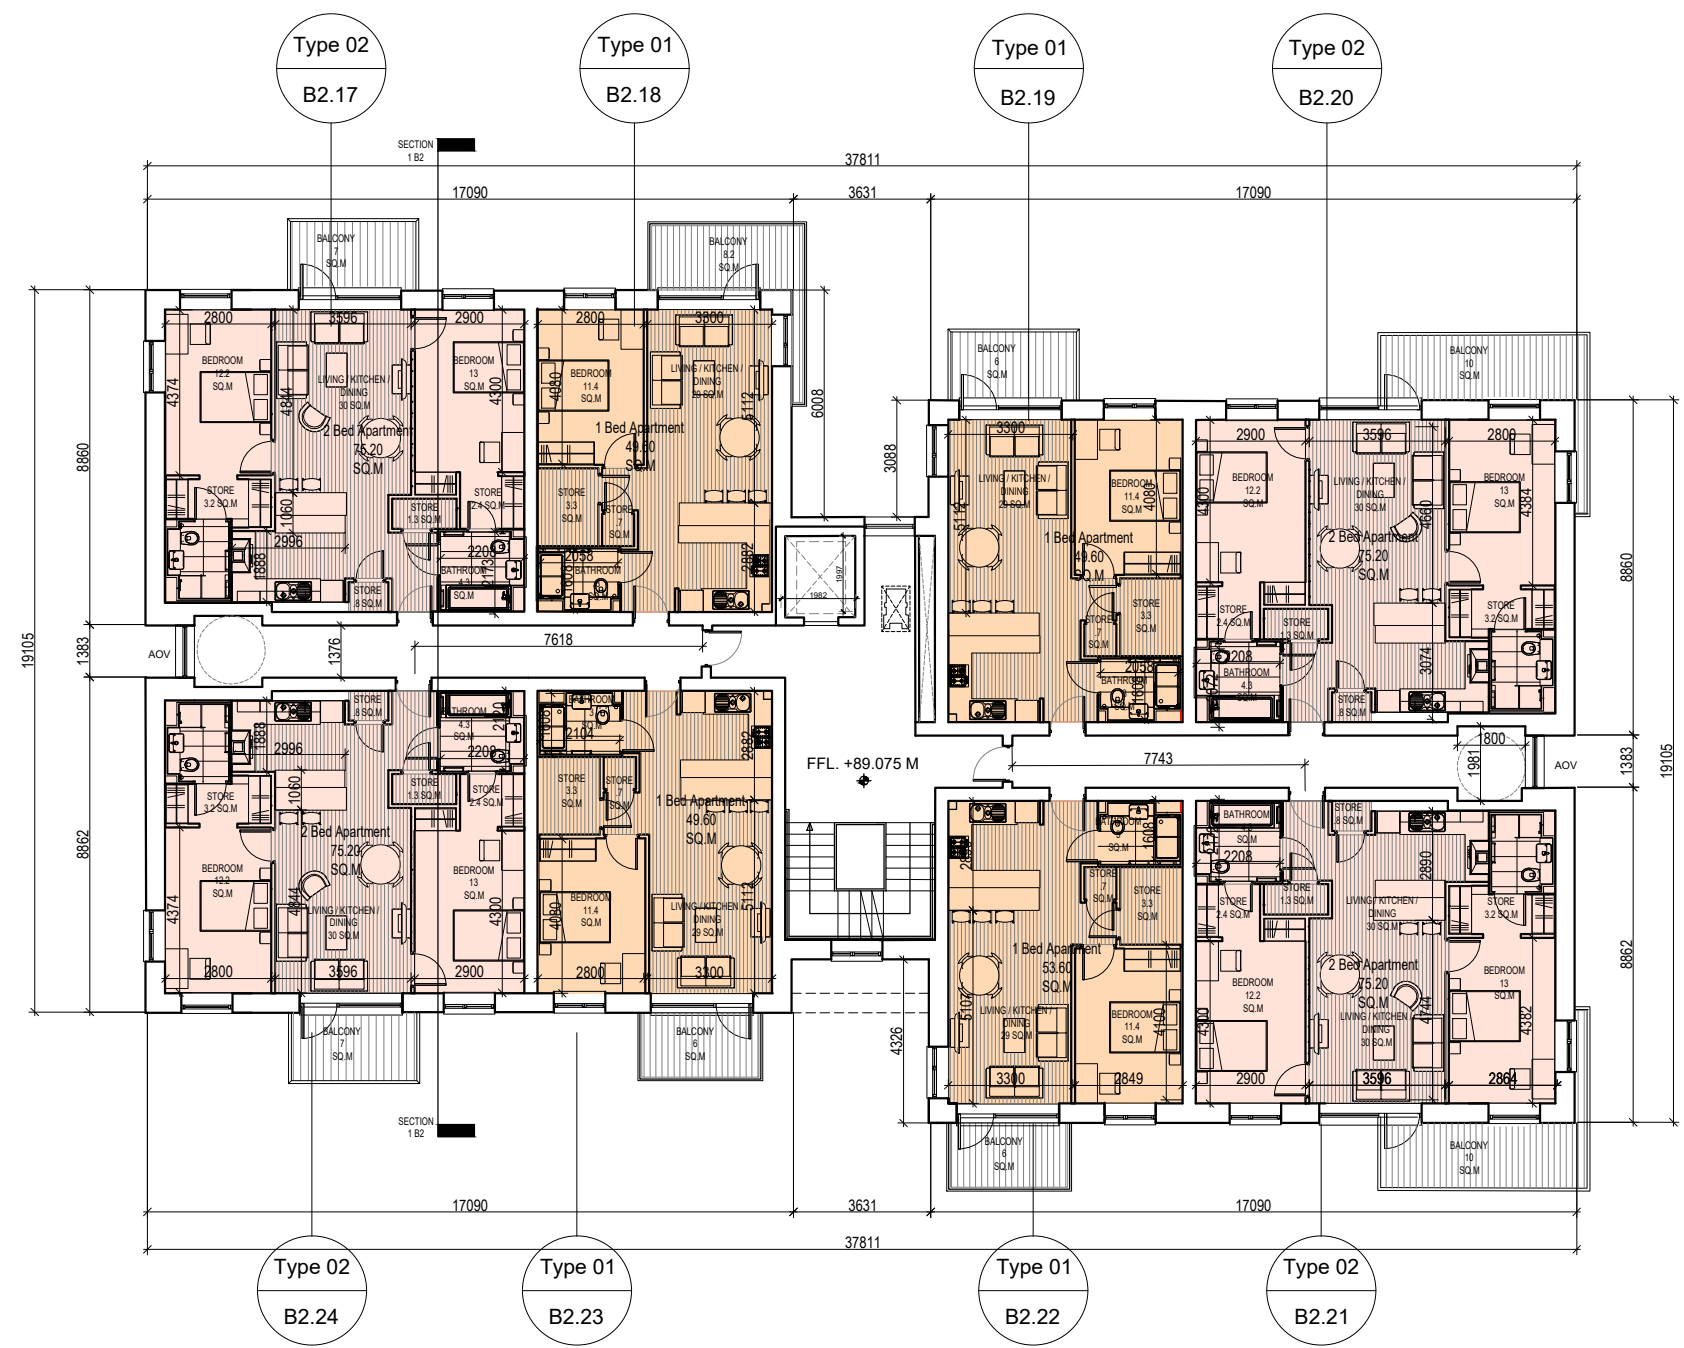

JOHN FLEMING
ARCHITECTS
103 LEESON STREET UPPER, DUBLIN 4.
T: (01) 6689888 E: info@jfa.ie W: www.jfa.ie

CLIENT
Ardstone Homes Ltd

PROJECT
Residential Development
at Scholarstown Road

DRAWING
Blocks B2
2nd Floor Plan

SCALE
1:200 @ A3

JOB NO.
1823

DRAWN BY
NK


DATE
November 2019

DRAWING NUMBER
P-PL-B2-02

REVISION

DRAWING STATUS
PLANNING

- LEGEND**
- 1 Bed Apartment
 - 2 Bed Apartment (4 Person)



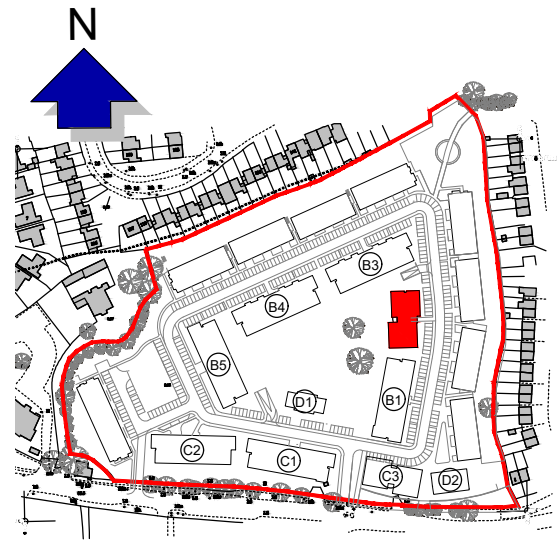


Keyplan | Scale 1:5000 @A3

Blocks B2 - 3rd Floor Plan

- GENERAL NOTES
1. COPYRIGHT RESERVED
 2. DO NOT SCALE DRAWING. USE FIGURED DIMENSIONS ONLY.
 3. ALL DISCREPANCIES TO BE REPORTED TO ARCHITECT.
 4. THE CONTRACTOR IS RESPONSIBLE FOR CHECKING ALL LEVELS AND DIMENSIONS.
 5. ALL STRUCTURE TO BE TO STRUCTURAL ENGINEERS DETAILS.
 6. ALL MECH & ELEC SERVICES TO SERVICES ENGINEERS DETAILS.
 7. ALL PROPRIETARY ITEMS TO BE INSTALLED IN ACCORDANCE WITH MANUFACTURERS INSTRUCTIONS.
 8. CONTRACTOR IS RESPONSIBLE FOR THE COORDINATION OF STRUCTURE FINISHES AND SERVICES.

| REV | DATE | DESCRIPTION | BY |
|-----|------|-------------|----|
| | | | |
| | | | |
| | | | |

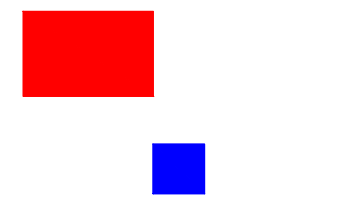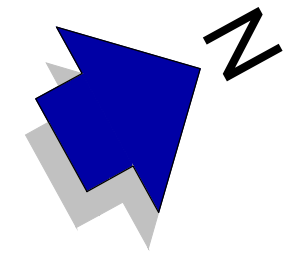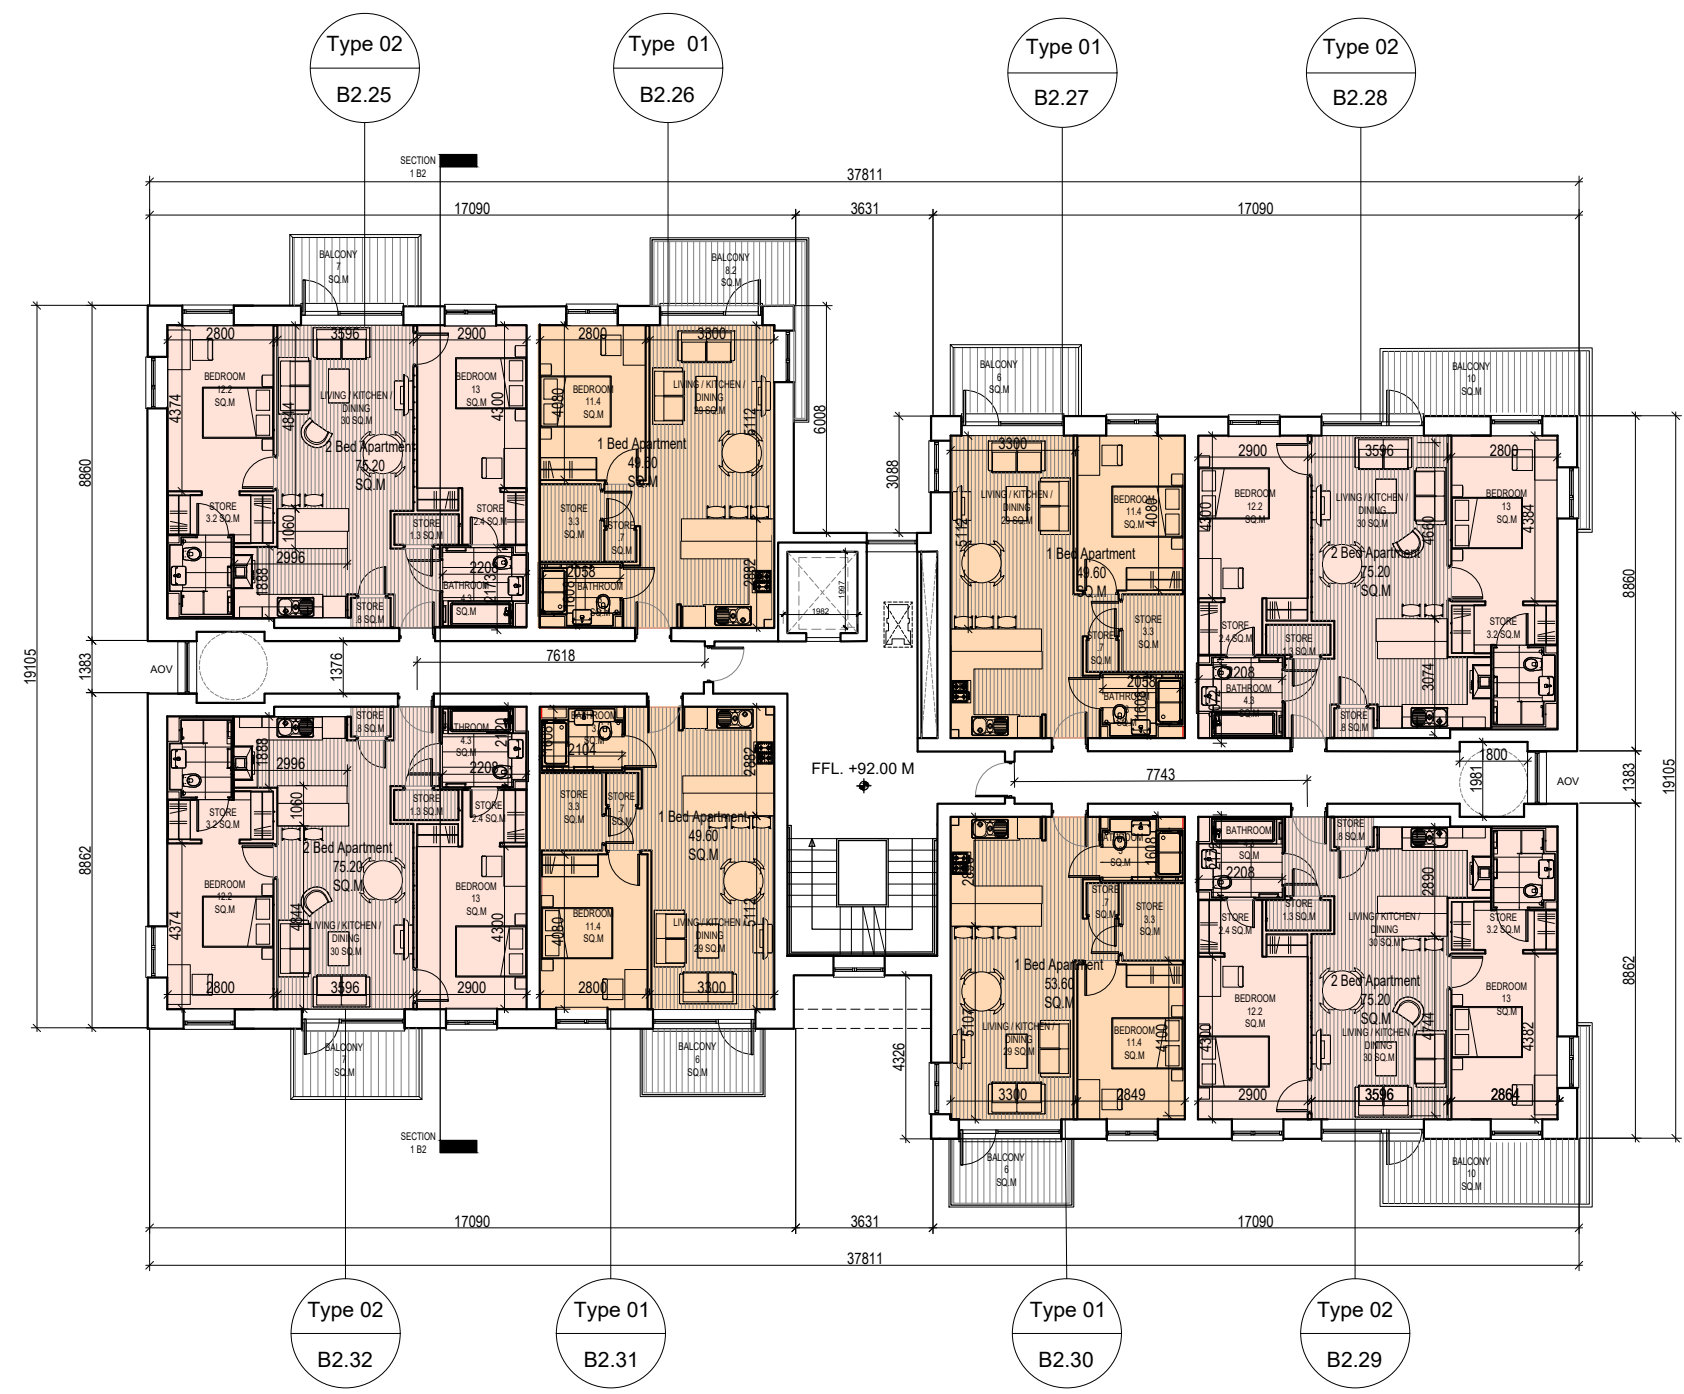

JOHN FLEMING
ARCHITECTS
103 LEESON STREET UPPER, DUBLIN 4.
T: (01) 6689888 E: info@jfa.ie W: www.jfa.ie

CLIENT
Ardstone Homes Ltd


PROJECT
Residential Development
at Scholarstown Road

DRAWING
Blocks B2
3rd Floor Plan

SCALE 1:200 @ A3
JOB NO. 1823
DRAWN BY NK
DATE November 2019
DRAWING NUMBER P-PL-B2-03
REVISION

DRAWING LOCATION
w:\18 jobs\182303-planning\3.1 planning application\3.1.2.rvt

DRAWING STATUS
PLANNING

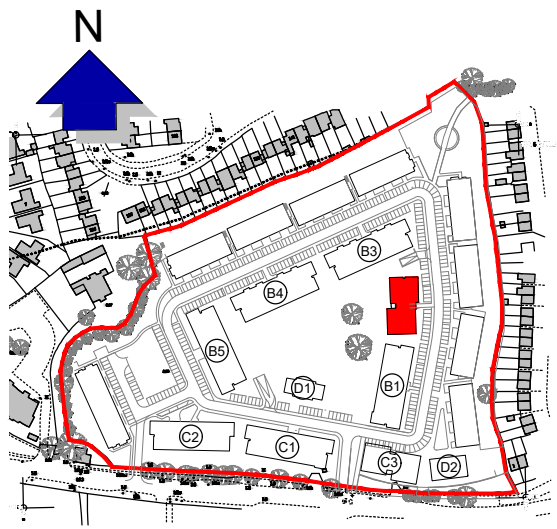



Keyplan | Scale 1:5000 @A3

- LEGEND**
- 1 Bed Apartment
 - 2 Bed Apartment (4 Person)

Blocks B2 - 4th Floor Plan

- GENERAL NOTES
1. COPYRIGHT RESERVED
 2. DO NOT SCALE DRAWING. USE FIGURED DIMENSIONS ONLY.
 3. ALL DISCREPANCIES TO BE REPORTED TO ARCHITECT.
 4. THE CONTRACTOR IS RESPONSIBLE FOR CHECKING ALL LEVELS AND DIMENSIONS.
 5. ALL STRUCTURE TO BE TO STRUCTURAL ENGINEERS DETAILS.
 6. ALL MECH & ELEC SERVICES TO SERVICES ENGINEERS DETAILS.
 7. ALL PROPRIETARY ITEMS TO BE INSTALLED IN ACCORDANCE WITH MANUFACTURERS INSTRUCTIONS.
 8. CONTRACTOR IS RESPONSIBLE FOR THE COORDINATION OF STRUCTURE FINISHES AND SERVICES.

| REV | DATE | DESCRIPTION | BY |
|-----|------|-------------|----|
| | | | |
| | | | |
| | | | |

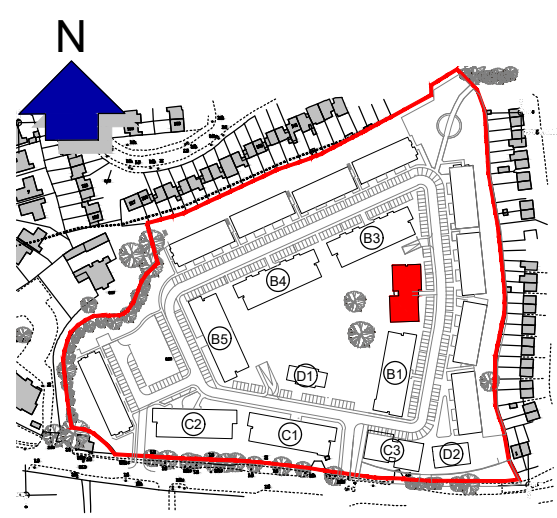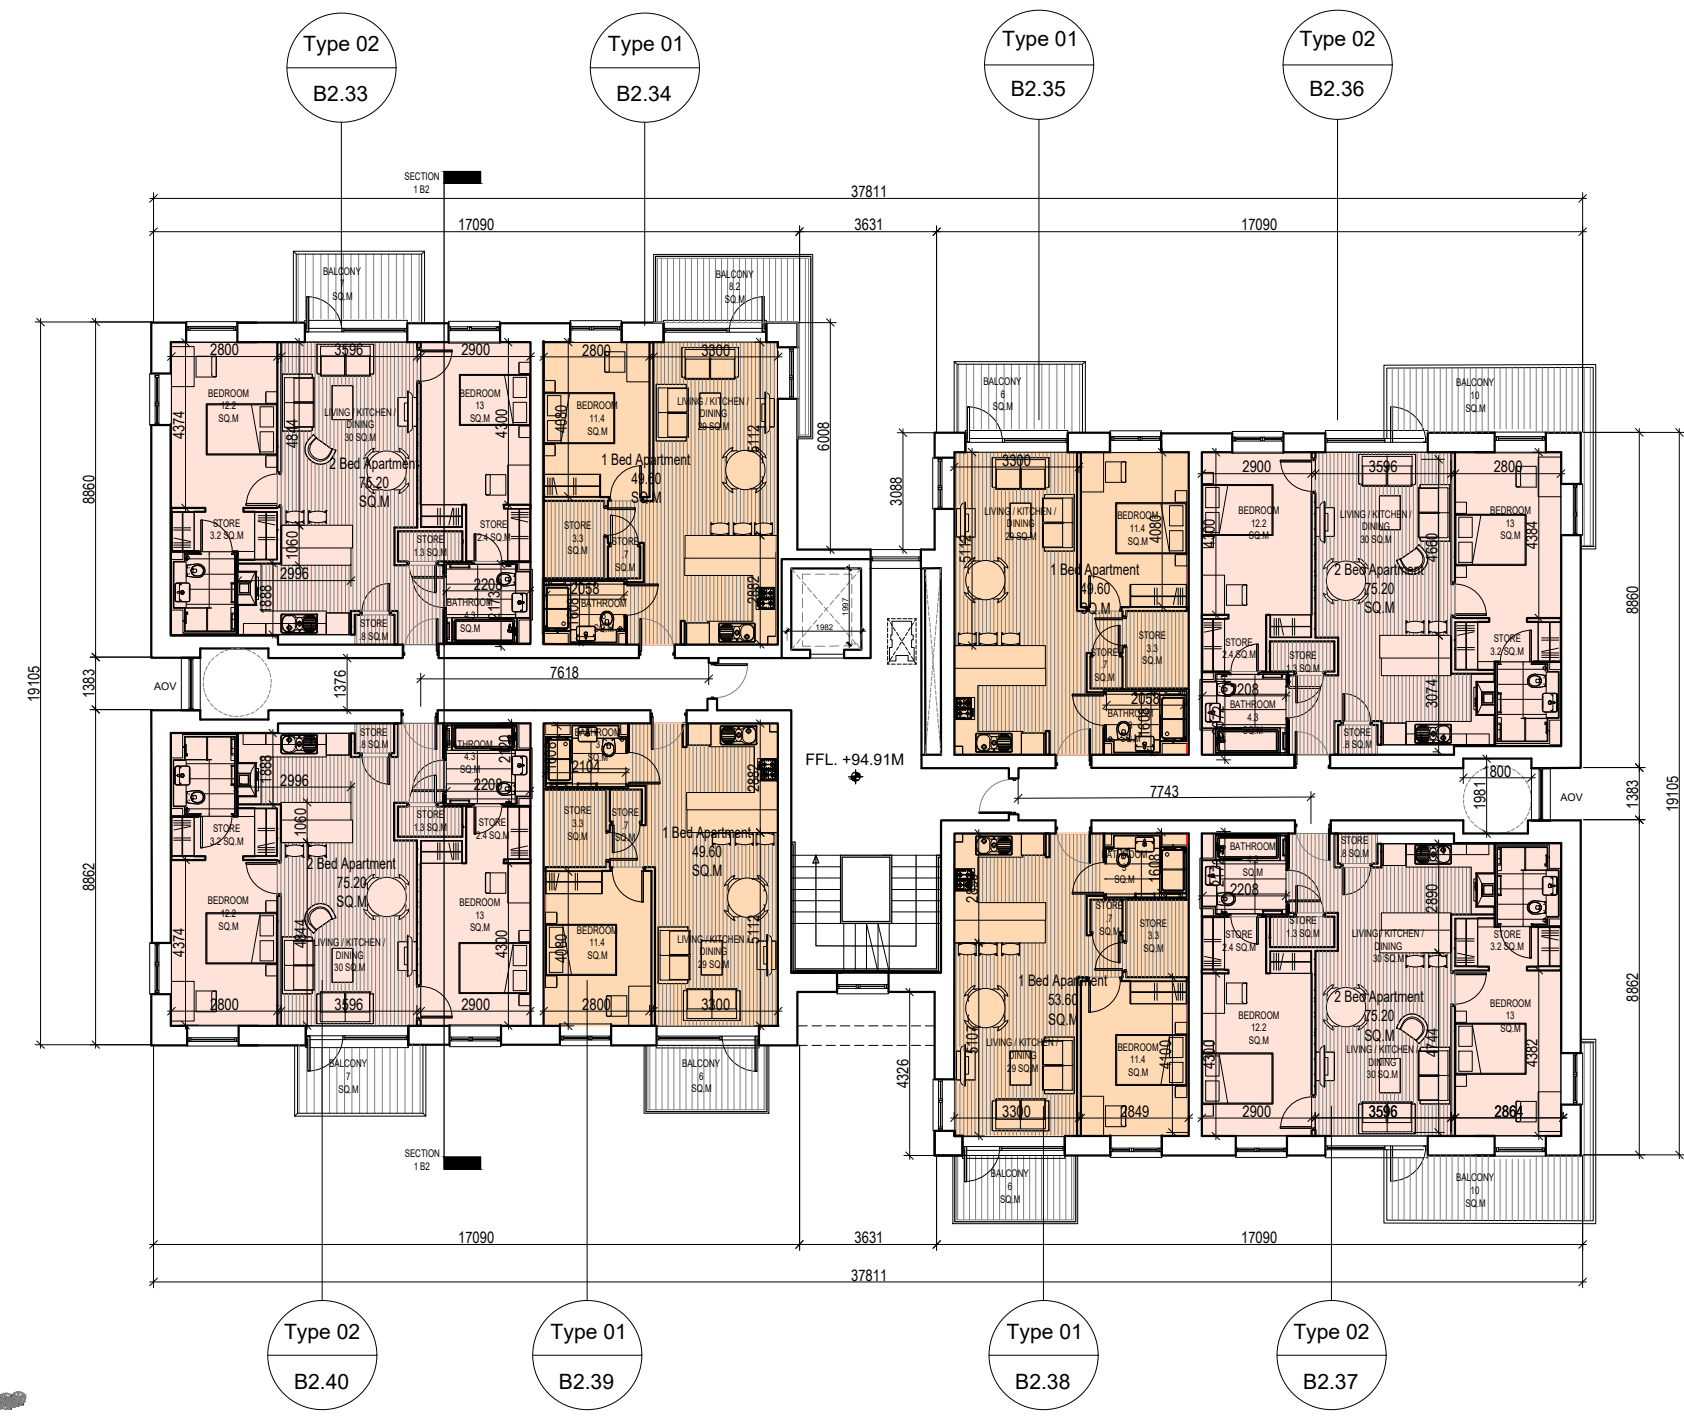

Keyplan | Scale 1:5000 @A3

LEGEND

- 1 Bed Apartment
- 2 Bed Apartment (4 Person)



JOHN FLEMING
 ARCHITECTS
 103 LEESON STREET UPPER, DUBLIN 4.
 T: (01) 6689888 E: info@jfa.ie W: www.jfa.ie

| | |
|---|-----------------------|
| CLIENT Ardstone Homes Ltd | |
| PROJECT Residential Development at Scholarstown Road | |
| DRAWING Blocks B2 4th Floor Plan | |
| SCALE 1:200 @ A3 | JOB NO. 1823 |
| DRAWN BY NK | DATE November 2019 |
| DRAWING NUMBER P-PL-B2-04 | |
| DRAWING LOCATION w:\18 jobs\182303-planning\3.1 planning application\3.1.2.mxd | |
| DRAWING STATUS PLANNING | |

Blocks B2 - 5th Floor plan

- GENERAL NOTES
1. COPYRIGHT RESERVED
 2. DO NOT SCALE DRAWING. USE FIGURED DIMENSIONS ONLY.
 3. ALL DISCREPANCIES TO BE REPORTED TO ARCHITECT.
 4. THE CONTRACTOR IS RESPONSIBLE FOR CHECKING ALL LEVELS AND DIMENSIONS.
 5. ALL STRUCTURE TO BE TO STRUCTURAL ENGINEERS DETAILS.
 6. ALL MECH & ELEC SERVICES TO SERVICES ENGINEERS DETAILS.
 7. ALL PROPRIETARY ITEMS TO BE INSTALLED IN ACCORDANCE WITH MANUFACTURERS INSTRUCTIONS.
 8. CONTRACTOR IS RESPONSIBLE FOR THE COORDINATION OF STRUCTURE FINISHES AND SERVICES.

| REV | DATE | DESCRIPTION | BY |
|-----|------|-------------|----|
| | | | |
| | | | |
| | | | |

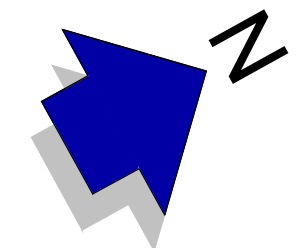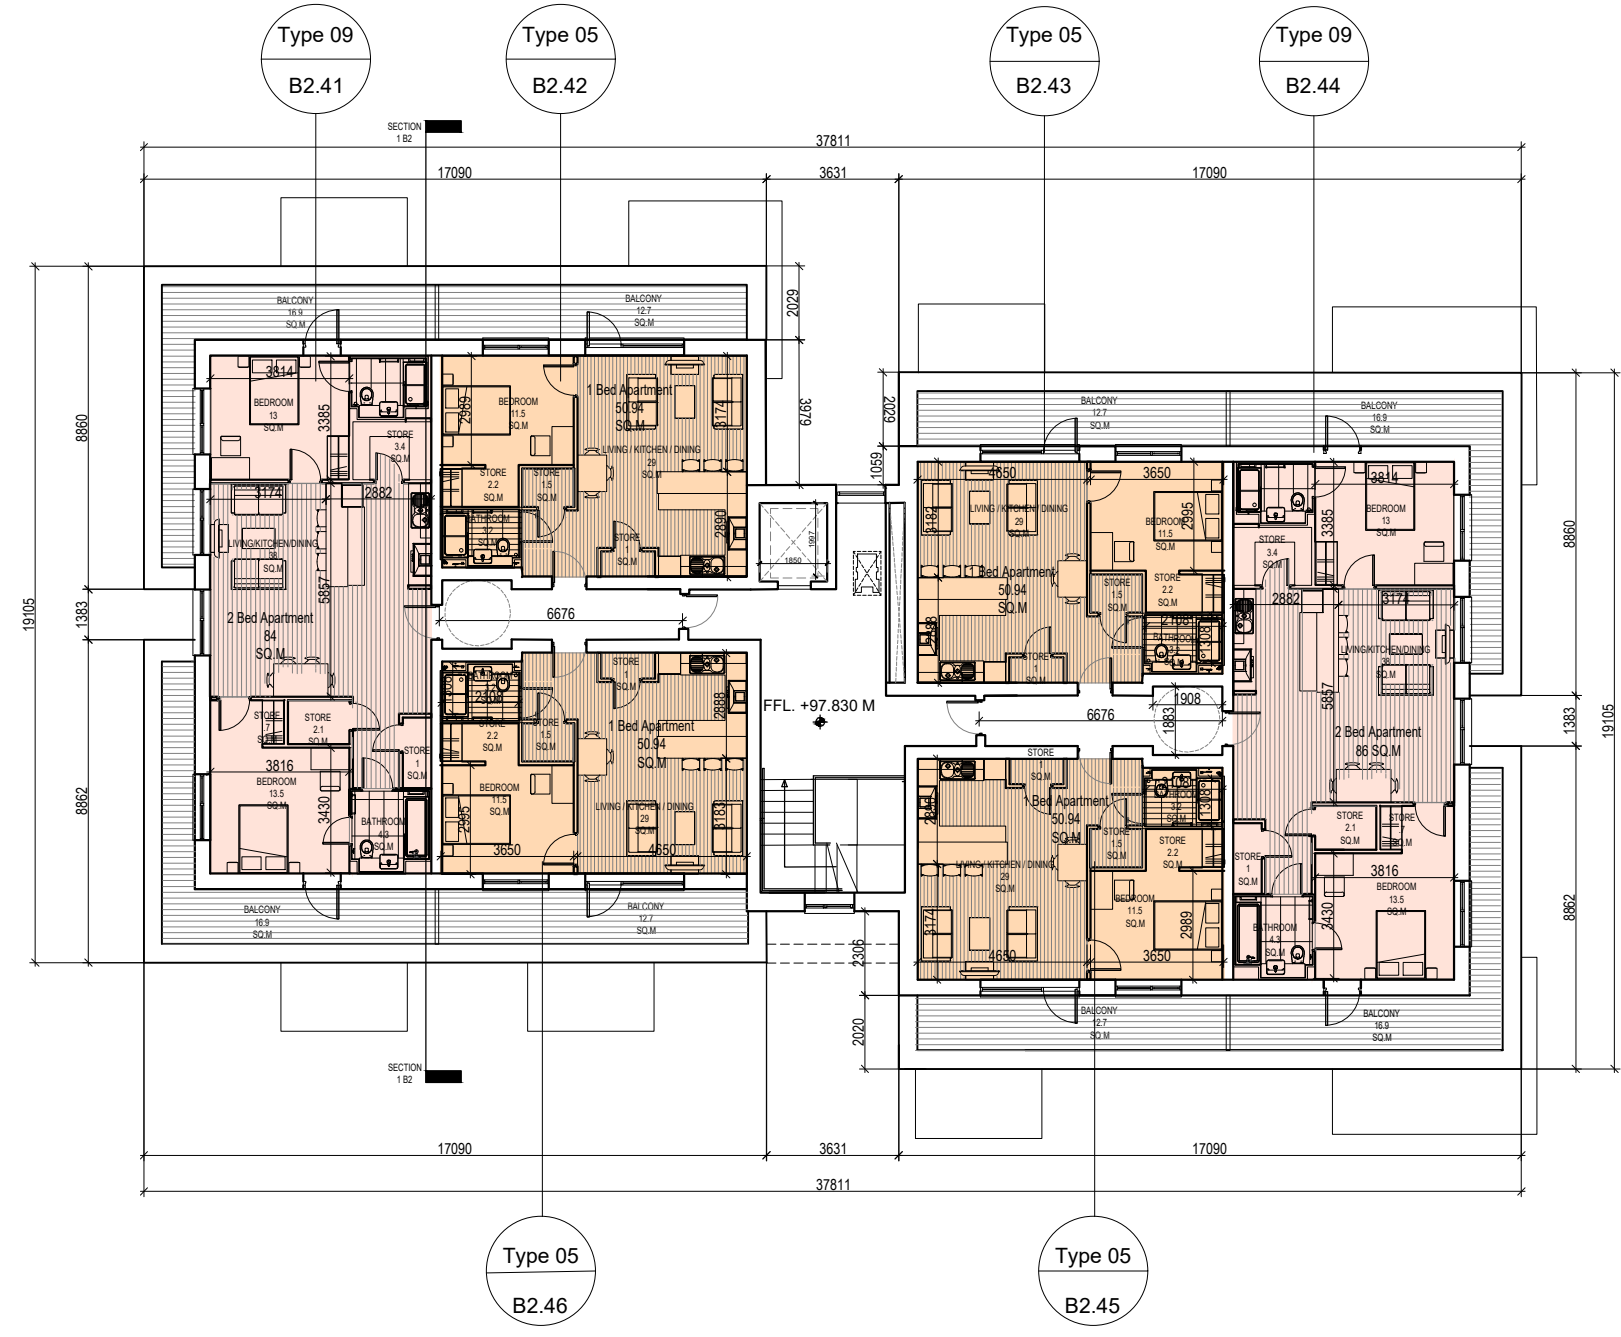

JOHN FLEMING
ARCHITECTS
103 LEESON STREET UPPER, DUBLIN 4.
T: (01) 6689888 E: info@jfa.ie W: www.jfa.ie

CLIENT
Ardstone Homes Ltd

PROJECT
Residential Development
at Scholarstown Road

DRAWING
Blocks B2
5th Floor plan

SCALE
1:200 @ A3

JOB NO.
1823

DRAWN BY
NK


DATE
November 2019

DRAWING NUMBER
P-PL-B2-05

REVISION

DRAWING LOCATION
w:\18 jobs\182303-planning\3.1-planning-application\3.1.2.rvt

DRAWING STATUS
PLANNING

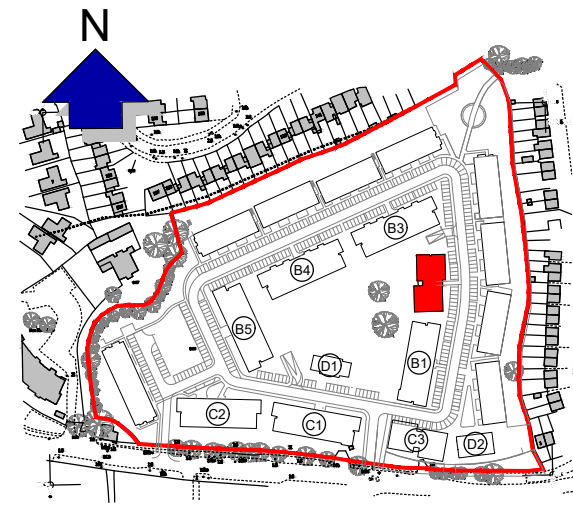

Keyplan | Scale 1:5000 @A3

- LEGEND**
- 1 Bed Apartment
 - 2 Bed Apartment (4 Person)