



# Block C1 - West and North Elevations

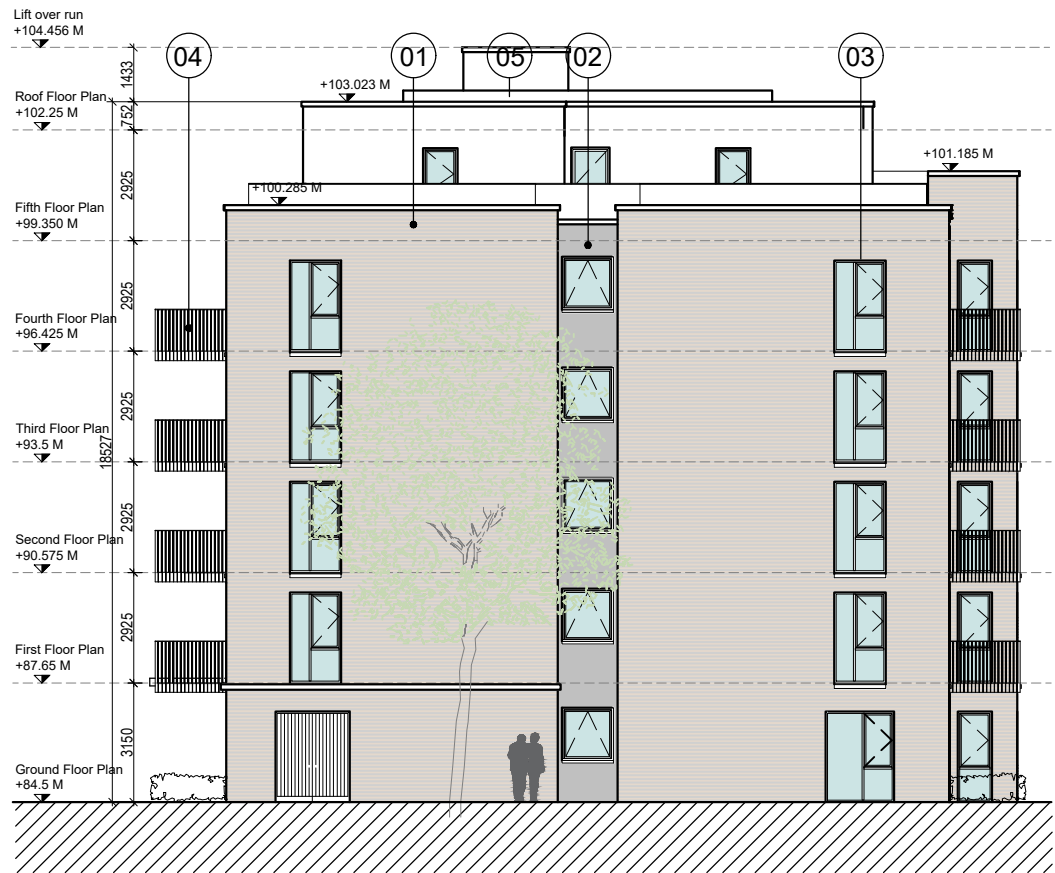

West Elevation

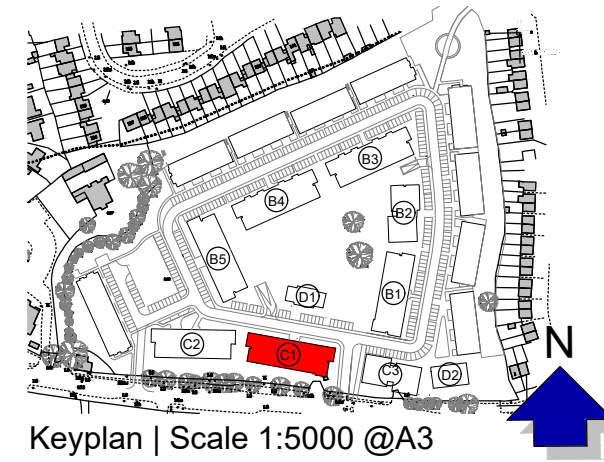

Keyplan | Scale 1:5000 @A3

- GENERAL NOTES
1. COPYRIGHT RESERVED
  2. DO NOT SCALE DRAWING. USE FIGURED DIMENSIONS ONLY.
  3. ALL DISCREPANCIES TO BE REPORTED TO ARCHITECT.
  4. THE CONTRACTOR IS RESPONSIBLE FOR CHECKING ALL LEVELS AND DIMENSIONS.
  5. ALL STRUCTURE TO BE TO STRUCTURAL ENGINEERS DETAILS.
  6. ALL MECH & ELEC SERVICES TO SERVICES ENGINEERS DETAILS.
  7. ALL PROPRIETARY ITEMS TO BE INSTALLED IN ACCORDANCE WITH MANUFACTURERS INSTRUCTIONS.
  8. CONTRACTOR IS RESPONSIBLE FOR THE COORDINATION OF STRUCTURE FINISHES AND SERVICES.

REV	DATE	DESCRIPTION	BY

### Materials Legend

- 01 - Selected Red/orange brick
- 02 - Render to selected colour
- 03 - Aluminium/uPVC windows to selected colour
- 04 - Balconies with black steel rail and columns
- 05 - PV Roof Panels



North Elevation

**JOHN FLEMING**  
ARCHITECTS

103 LEESON STREET UPPER, DUBLIN 4.  
T: (01) 6689888 E: info@jfa.ie W: www.jfa.ie

CLIENT  
Ardstone Homes Ltd

PROJECT  
Residential development  
at Scholarstown Road, Dublin 16

DRAWING  
Block C1  
Elevations

SCALE 1:200 JOB NO. 1823

DRAWN BY NK

DATE November 2019

DRAWING NUMBER REVISION

P-EL-C1-01

DRAWING LOCATION  
w:\18\_jobs\1823\03-planning\31\_planning\_application\312.dwg

DRAWING STATUS  
Planning


# Block C1 - East and South Elevations



East Elevation



South Elevation

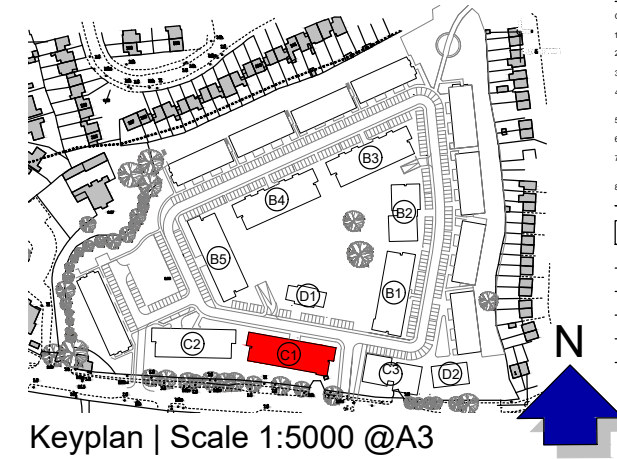

- GENERAL NOTES
1. COPYRIGHT RESERVED
  2. DO NOT SCALE DRAWING. USE FIGURED DIMENSIONS ONLY.
  3. ALL DISCREPANCIES TO BE REPORTED TO ARCHITECT.
  4. THE CONTRACTOR IS RESPONSIBLE FOR CHECKING ALL LEVELS AND DIMENSIONS.
  5. ALL STRUCTURE TO BE TO STRUCTURAL ENGINEERS DETAILS.
  6. ALL MECH & ELEC SERVICES TO SERVICES ENGINEERS DETAILS.
  7. ALL PROPRIETARY ITEMS TO BE INSTALLED IN ACCORDANCE WITH MANUFACTURERS INSTRUCTIONS.
  8. CONTRACTOR IS RESPONSIBLE FOR THE COORDINATION OF STRUCTURE FINISHES AND SERVICES.

REV	DATE	DESCRIPTION	BY

## Materials Legend

- 01 - Selected red/orange brick
- 02 - Render to selected colour
- 03 - Aluminium/uPVC windows to selected colour
- 04 - Balconies with black steel rail and columns
- 05 - PV Roof panels

**JOHN FLEMING ARCHITECTS**  
 103 LEESON STREET UPPER, DUBLIN 4.  
 T: (01) 6689888 E: info@jfa.ie W: www.jfa.ie

CLIENT  
 Ardstone Homes Ltd

PROJECT  
 Residential development  
 at Scholartown Road, Dublin 16

DRAWING  
 Block C1  
 Elevations

SCALE 1:200 JOB NO. 1823

DRAWN BY NK

DATE November 2019

DRAWING NUMBER P-EL-C1-02 REVISION REV


DRAWING LOCATION  
 \\JB\_jobs\1823\03-planning\31 planning application\312.dwg

DRAWING STATUS  
 Planning

# Blocks C1 - Ground Floor Plan

- GENERAL NOTES
1. COPYRIGHT RESERVED
  2. DO NOT SCALE DRAWING. USE FIGURED DIMENSIONS ONLY.
  3. ALL DISCREPANCIES TO BE REPORTED TO ARCHITECT.
  4. THE CONTRACTOR IS RESPONSIBLE FOR CHECKING ALL LEVELS AND DIMENSIONS.
  5. ALL STRUCTURE TO BE TO STRUCTURAL ENGINEERS DETAILS.
  6. ALL MECH & ELEC SERVICES TO SERVICES ENGINEERS DETAILS.
  7. ALL PROPRIETARY ITEMS TO BE INSTALLED IN ACCORDANCE WITH MANUFACTURERS INSTRUCTIONS.
  8. CONTRACTOR IS RESPONSIBLE FOR THE COORDINATION OF STRUCTURE FINISHES AND SERVICES.

REV	DATE	DESCRIPTION	BY

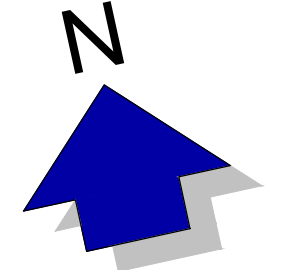

**JOHN FLEMING ARCHITECTS**  
 103 LEESON STREET UPPER, DUBLIN 4.  
 T: (01) 6689888 E: info@jfa.ie W: www.jfa.ie

CLIENT  
 Ardstone Homes Ltd

PROJECT  
 Residential Development  
 at Scholarstown Road


DRAWING  
 Block C1  
 Ground Floor Plan

SCALE 1 : 200 JOB NO. 1823  
 DRAWN BY NK  
 DATE November 2019  
 DRAWING NUMBER P-PL-C1-01 REVISION -  
 DRAWING LOCATION w:\18\_jobs\1823\03-planning\31\_planning\_application\312.dwg

DRAWING STATUS  
 PLANNING

**LEGEND**

- 1 Bed Apartment
- 2 Bed Apartment (4 Person)

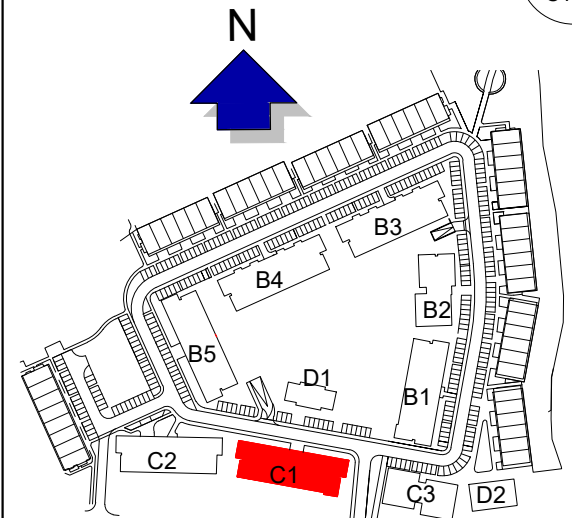


Keyplan | Scale 1:5000 @A3

# Blocks C1 - First Floor Plan

- GENERAL NOTES
1. COPYRIGHT RESERVED
  2. DO NOT SCALE DRAWING. USE FIGURED DIMENSIONS ONLY.
  3. ALL DISCREPANCIES TO BE REPORTED TO ARCHITECT.
  4. THE CONTRACTOR IS RESPONSIBLE FOR CHECKING ALL LEVELS AND DIMENSIONS.
  5. ALL STRUCTURE TO BE TO STRUCTURAL ENGINEERS DETAILS.
  6. ALL MECH & ELEC SERVICES TO SERVICES ENGINEERS DETAILS.
  7. ALL PROPRIETARY ITEMS TO BE INSTALLED IN ACCORDANCE WITH MANUFACTURERS INSTRUCTIONS.
  8. CONTRACTOR IS RESPONSIBLE FOR THE COORDINATION OF STRUCTURE FINISHES AND SERVICES.

REV	DATE	DESCRIPTION	BY

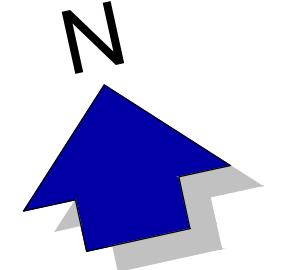

**JOHN FLEMING ARCHITECTS**  
 103 LEESON STREET UPPER, DUBLIN 4.  
 T: (01) 6689888 E: info@jfa.ie W: www.jfa.ie

CLIENT  
 Ardstone Homes Ltd

PROJECT  
 Residential Development  
 at Scholarstown Road

DRAWING  
 Block C1  
 First Floor Plan

SCALE 1 : 200 JOB NO. 1823


DRAWN BY NK DATE November 2019  
 DRAWING NUMBER P-PL-C1-02 REVISION -

DRAWING LOCATION  
 w:\18\_jobs\1823\03-planning\31\_planning\_application\312.dwg

DRAWING STATUS  
**PLANNING**

### LEGEND

- 1 Bed Apartment
- 2 Bed Apartment (4 Person)

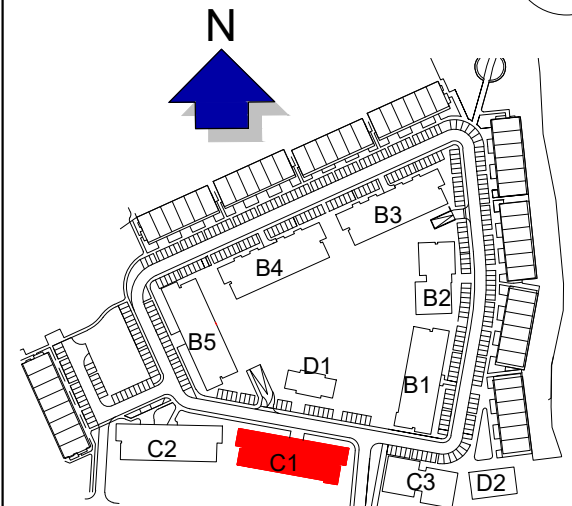


Keyplan | Scale 1:5000 @A3

# Blocks C1 - Second Floor Plan

- GENERAL NOTES
1. COPYRIGHT RESERVED
  2. DO NOT SCALE DRAWING. USE FIGURED DIMENSIONS ONLY.
  3. ALL DISCREPANCIES TO BE REPORTED TO ARCHITECT.
  4. THE CONTRACTOR IS RESPONSIBLE FOR CHECKING ALL LEVELS AND DIMENSIONS.
  5. ALL STRUCTURE TO BE TO STRUCTURAL ENGINEERS DETAILS.
  6. ALL MECH & ELEC SERVICES TO SERVICES ENGINEERS DETAILS.
  7. ALL PROPRIETARY ITEMS TO BE INSTALLED IN ACCORDANCE WITH MANUFACTURERS INSTRUCTIONS.
  8. CONTRACTOR IS RESPONSIBLE FOR THE COORDINATION OF STRUCTURE FINISHES AND SERVICES.

REV	DATE	DESCRIPTION	BY

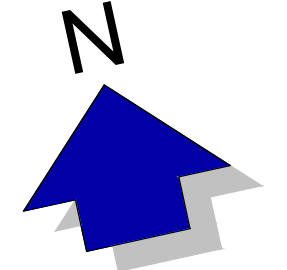

**JOHN FLEMING ARCHITECTS**  
 103 LEESON STREET UPPER, DUBLIN 4.  
 T: (01) 6689888 E: info@jfa.ie W: www.jfa.ie

CLIENT  
 Ardstone Homes Ltd

PROJECT  
 Residential Development  
 at Scholarstown Road

DRAWING  
 Block C1  
 Second Floor Plan


SCALE 1 : 200 JOB NO. 1823  
 DRAWN BY NK  
 DATE November 2019  
 DRAWING NUMBER P-PL-C1-03 REVISION -

DRAWING LOCATION  
 w:\18\_jobs\1823\03-planning\31\_planning\_application\312.dwg

DRAWING STATUS  
 PLANNING

### LEGEND

- 1 Bed Apartment
- 2 Bed Apartment (4 Person)

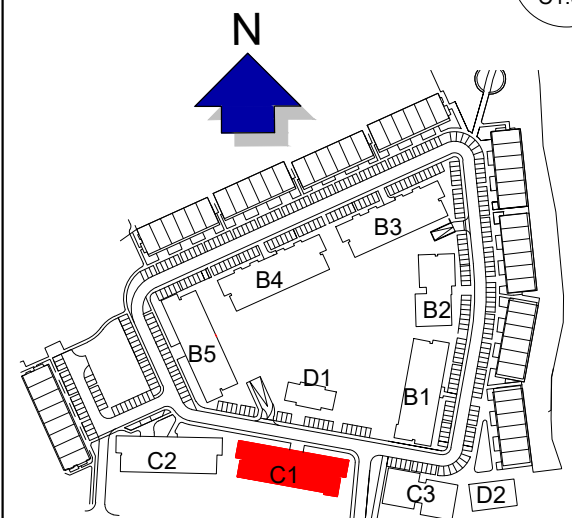


Keyplan | Scale 1:5000 @A3

# Blocks C1 - Third Floor Plan

- GENERAL NOTES
1. COPYRIGHT RESERVED
  2. DO NOT SCALE DRAWING. USE FIGURED DIMENSIONS ONLY.
  3. ALL DISCREPANCIES TO BE REPORTED TO ARCHITECT.
  4. THE CONTRACTOR IS RESPONSIBLE FOR CHECKING ALL LEVELS AND DIMENSIONS.
  5. ALL STRUCTURE TO BE TO STRUCTURAL ENGINEERS DETAILS.
  6. ALL MECH & ELEC SERVICES TO SERVICES ENGINEERS DETAILS.
  7. ALL PROPRIETARY ITEMS TO BE INSTALLED IN ACCORDANCE WITH MANUFACTURERS INSTRUCTIONS.
  8. CONTRACTOR IS RESPONSIBLE FOR THE COORDINATION OF STRUCTURE FINISHES AND SERVICES.

REV	DATE	DESCRIPTION	BY

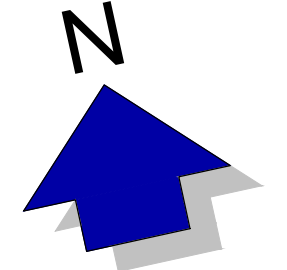

**JOHN FLEMING ARCHITECTS**  
 103 LEESON STREET UPPER, DUBLIN 4.  
 T: (01) 6689888 E: info@jfa.ie W: www.jfa.ie

CLIENT  
 Ardstone Homes Ltd

PROJECT  
 Residential Development  
 at Scholarstown Road

DRAWING  
 Block C1  
 Third Floor Plan


SCALE 1 : 200 JOB NO. 1823  
 DRAWN BY NK  
 DATE November 2019  
 DRAWING NUMBER REVISION  
 P-PL-C1-04 -

DRAWING LOCATION  
 w:\18\_jobs\1823\03-planning\31\_planning\_application\312.dwg

DRAWING STATUS  
 PLANNING

### LEGEND

- 1 Bed Apartment
- 2 Bed Apartment (4 Person)

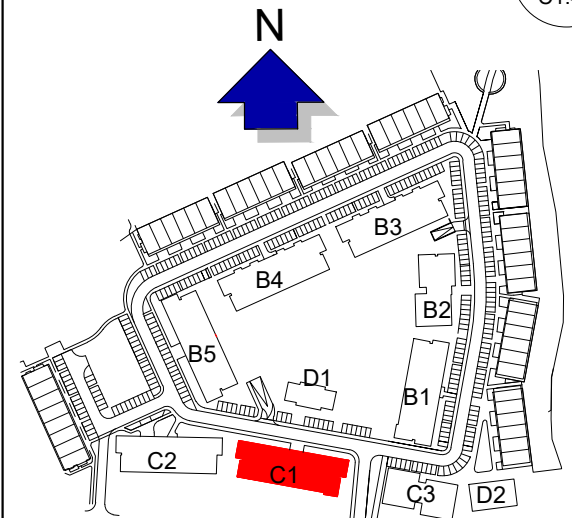


Keyplan | Scale 1:5000 @A3

# Blocks C1 - Fourth Floor Plan

- GENERAL NOTES
1. COPYRIGHT RESERVED
  2. DO NOT SCALE DRAWING. USE FIGURED DIMENSIONS ONLY.
  3. ALL DISCREPANCIES TO BE REPORTED TO ARCHITECT.
  4. THE CONTRACTOR IS RESPONSIBLE FOR CHECKING ALL LEVELS AND DIMENSIONS.
  5. ALL STRUCTURE TO BE TO STRUCTURAL ENGINEERS DETAILS.
  6. ALL MECH & ELEC SERVICES TO SERVICES ENGINEERS DETAILS.
  7. ALL PROPRIETARY ITEMS TO BE INSTALLED IN ACCORDANCE WITH MANUFACTURERS INSTRUCTIONS.
  8. CONTRACTOR IS RESPONSIBLE FOR THE COORDINATION OF STRUCTURE FINISHES AND SERVICES.

REV	DATE	DESCRIPTION	BY

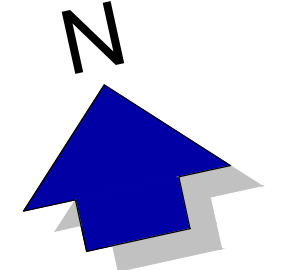

**JOHN FLEMING ARCHITECTS**  
 103 LEESON STREET UPPER, DUBLIN 4.  
 T: (01) 6689888 E: info@jfa.ie W: www.jfa.ie

CLIENT  
 Ardstone Homes Ltd

PROJECT  
 Residential Development  
 at Scholarstown Road

DRAWING  
 Block C1  
 Fourth Floor Plan


SCALE 1 : 200 JOB NO. 1823  
 DRAWN BY NK  
 DATE November 2019  
 DRAWING NUMBER P-PL-C1-05 REVISION -

DRAWING LOCATION  
 w:\18\_jobs\1823\03-planning\31\_planning\_application\312.dwg

DRAWING STATUS  
 PLANNING

### LEGEND

- 1 Bed Apartment
- 2 Bed Apartment (4 Person)

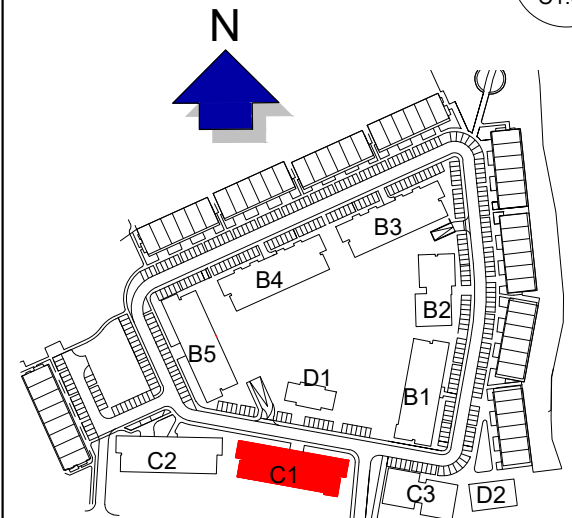


Keyplan | Scale 1:5000 @A3

# Blocks C1 - Fifth Floor Plan

- GENERAL NOTES
1. COPYRIGHT RESERVED
  2. DO NOT SCALE DRAWING. USE FIGURED DIMENSIONS ONLY.
  3. ALL DISCREPANCIES TO BE REPORTED TO ARCHITECT.
  4. THE CONTRACTOR IS RESPONSIBLE FOR CHECKING ALL LEVELS AND DIMENSIONS.
  5. ALL STRUCTURE TO BE TO STRUCTURAL ENGINEERS DETAILS.
  6. ALL MECH & ELEC SERVICES TO SERVICES ENGINEERS DETAILS.
  7. ALL PROPRIETARY ITEMS TO BE INSTALLED IN ACCORDANCE WITH MANUFACTURERS INSTRUCTIONS.
  8. CONTRACTOR IS RESPONSIBLE FOR THE COORDINATION OF STRUCTURE FINISHES AND SERVICES.

REV	DATE	DESCRIPTION	BY

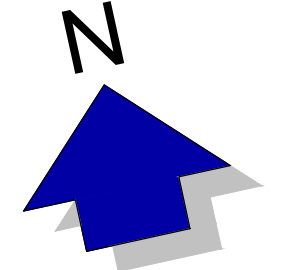

**JOHN FLEMING ARCHITECTS**  
 103 LEESON STREET UPPER, DUBLIN 4.  
 T: (01) 6689888 E: info@jfa.ie W: www.jfa.ie

CLIENT  
 Ardstone Homes Ltd


PROJECT  
 Residential Development  
 at Scholarstown Road

DRAWING  
 Block C1  
 Fifth Floor Plan  
 SCALE 1 : 200 JOB NO. 1823  
 DRAWN BY NK  
 DATE November 2019  
 DRAWING NUMBER P-PL-C1-06 REVISION -  
 DRAWING LOCATION  
 w:\18\_jobs\1823\03-planning\31\_planning\_application\312.dwg

DRAWING STATUS  
 PLANNING

**LEGEND**

- 1 Bed Apartment
- 2 Bed Apartment (4 Person)

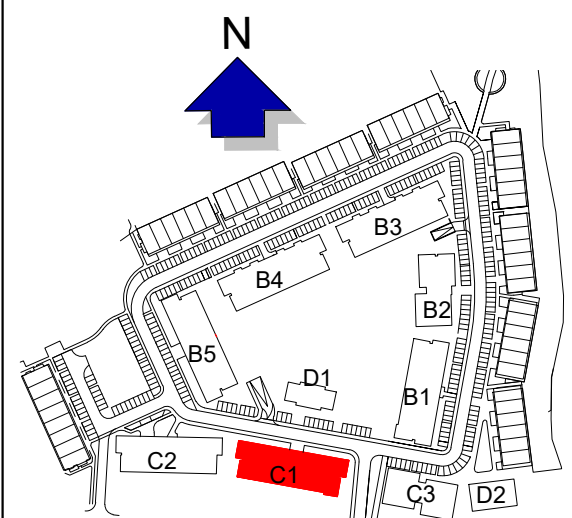

Keyplan | Scale 1:5000 @A3