
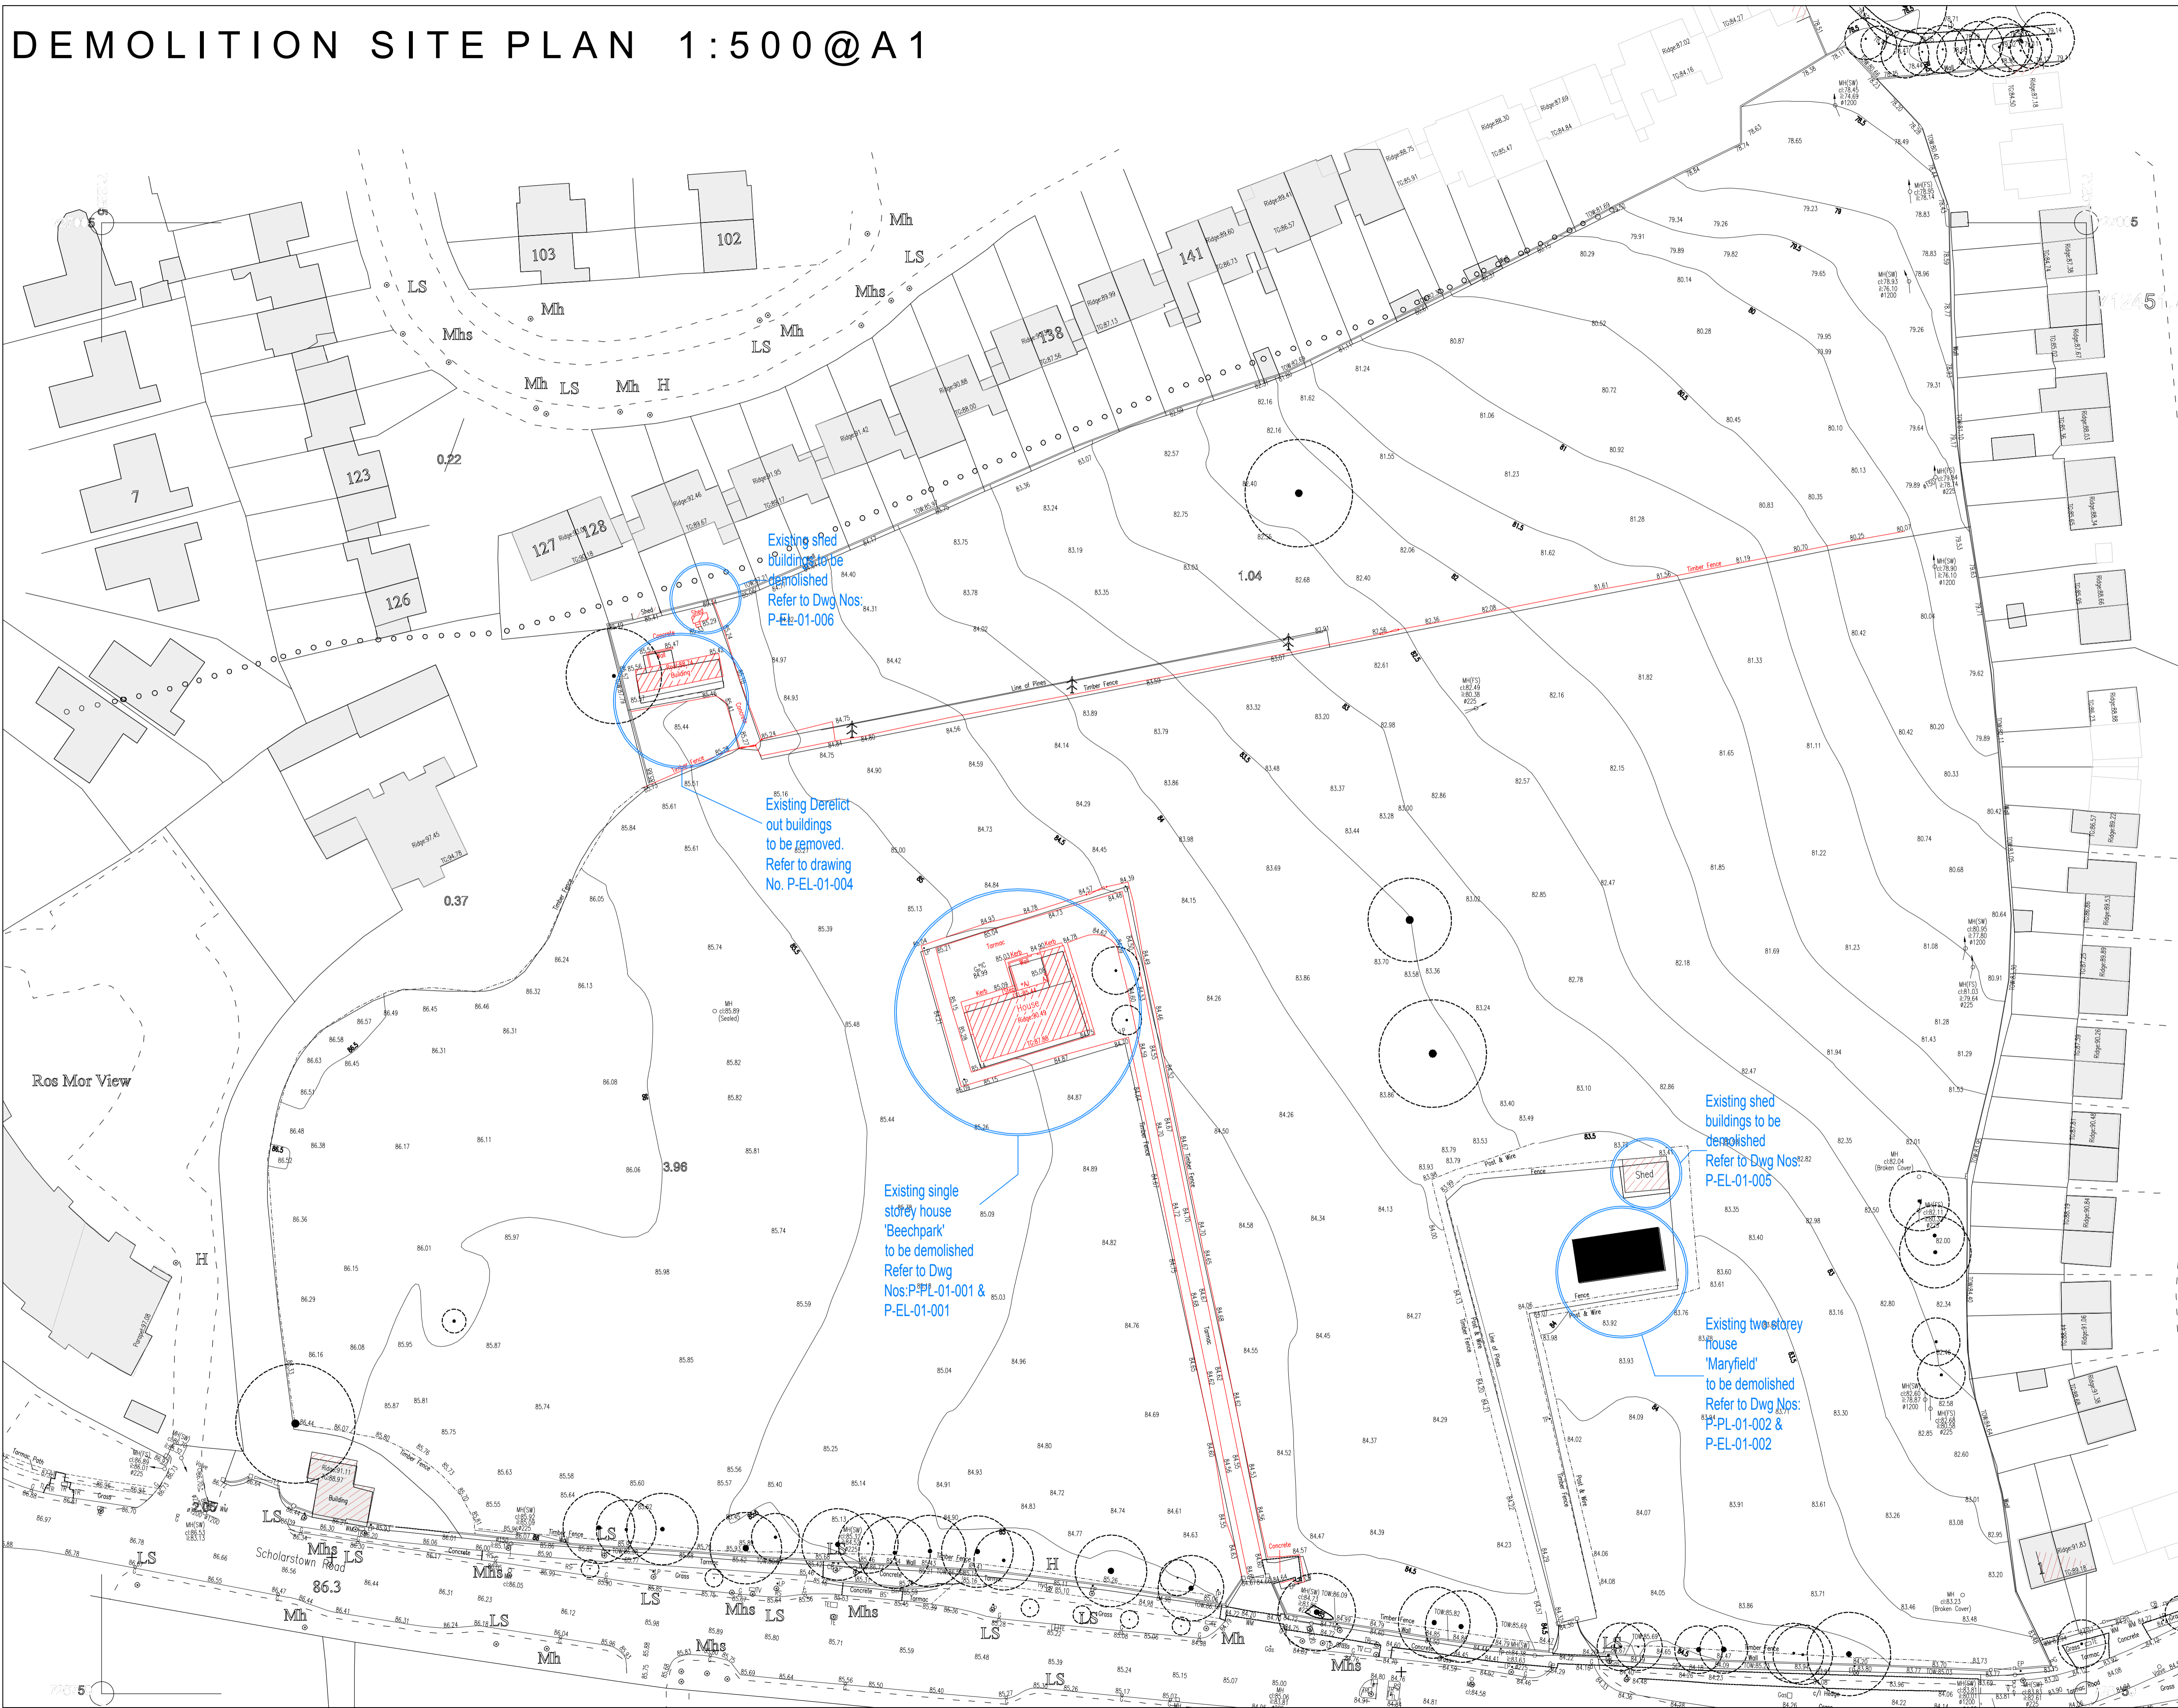


DEMOLITION SITE PLAN 1:500@A1

- GENERAL NOTES**
1. COPYRIGHT RESERVED.
 2. DO NOT SCALE DRAWING USE FIGURED DIMENSIONS ONLY.
 3. ALL DISCREPANCIES TO BE REPORTED TO ARCHITECT.
 4. THE CONTRACTOR IS RESPONSIBLE FOR CHECKING ALL LEVELS AND DIMENSIONS.
 5. ALL STRUCTURE TO BE TO STRUCTURAL ENGINEERS DETAILS.
 6. ALL MECH & ELEC SERVICES TO SERVICES ENGINEERS DETAILS.
 7. ALL IMPROVEMENTS ITEMS TO BE INSTALLED IN ACCORDANCE WITH MANUFACTURERS INSTRUCTIONS.
 8. CONTRACTOR IS RESPONSIBLE FOR THE COORDINATION OF STRUCTURE PHASES AND SERVICES.

REV	DATE	DESCRIPTION	BY

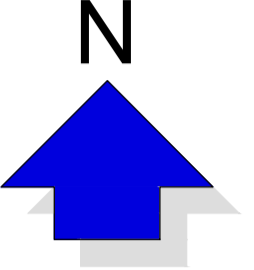

JOHN FLEMING ARCHITECTS
 103 LEESON STREET UPPER, DUBLIN 4.
 T: (01) 6689888 E: info@jfa.ie W: www.jfa.ie

CLIENT
Ardstone Homes Ltd

PROJECT
Residential Development
at Scholarstown Road

DRAWING
Site Plan
Demolition Plan

SCALE
1:500 @ A1

JOB NO.
1823

DRAWN BY
DATE

NOVEMBER 2016

DRAWING NUMBER
P-PL-D-001

REVISION

DRAWING LOCATION

DRAWING STATUS
PLANNING