


NOTE:
 OUTLINE OF DEVELOPMENT OUTSIDE THE APPLICATION LINE BOUNDARY IS INDICATIVE AND IS PROVIDED FOR CONTEXT INFORMATION ONLY.

PLEASE REFER TO BERNARD SEYMOUR LANDSCAPE ARCHITECTS DRAWINGS AND REPORT FOR ALL INFORMATION ON LANDSCAPE.

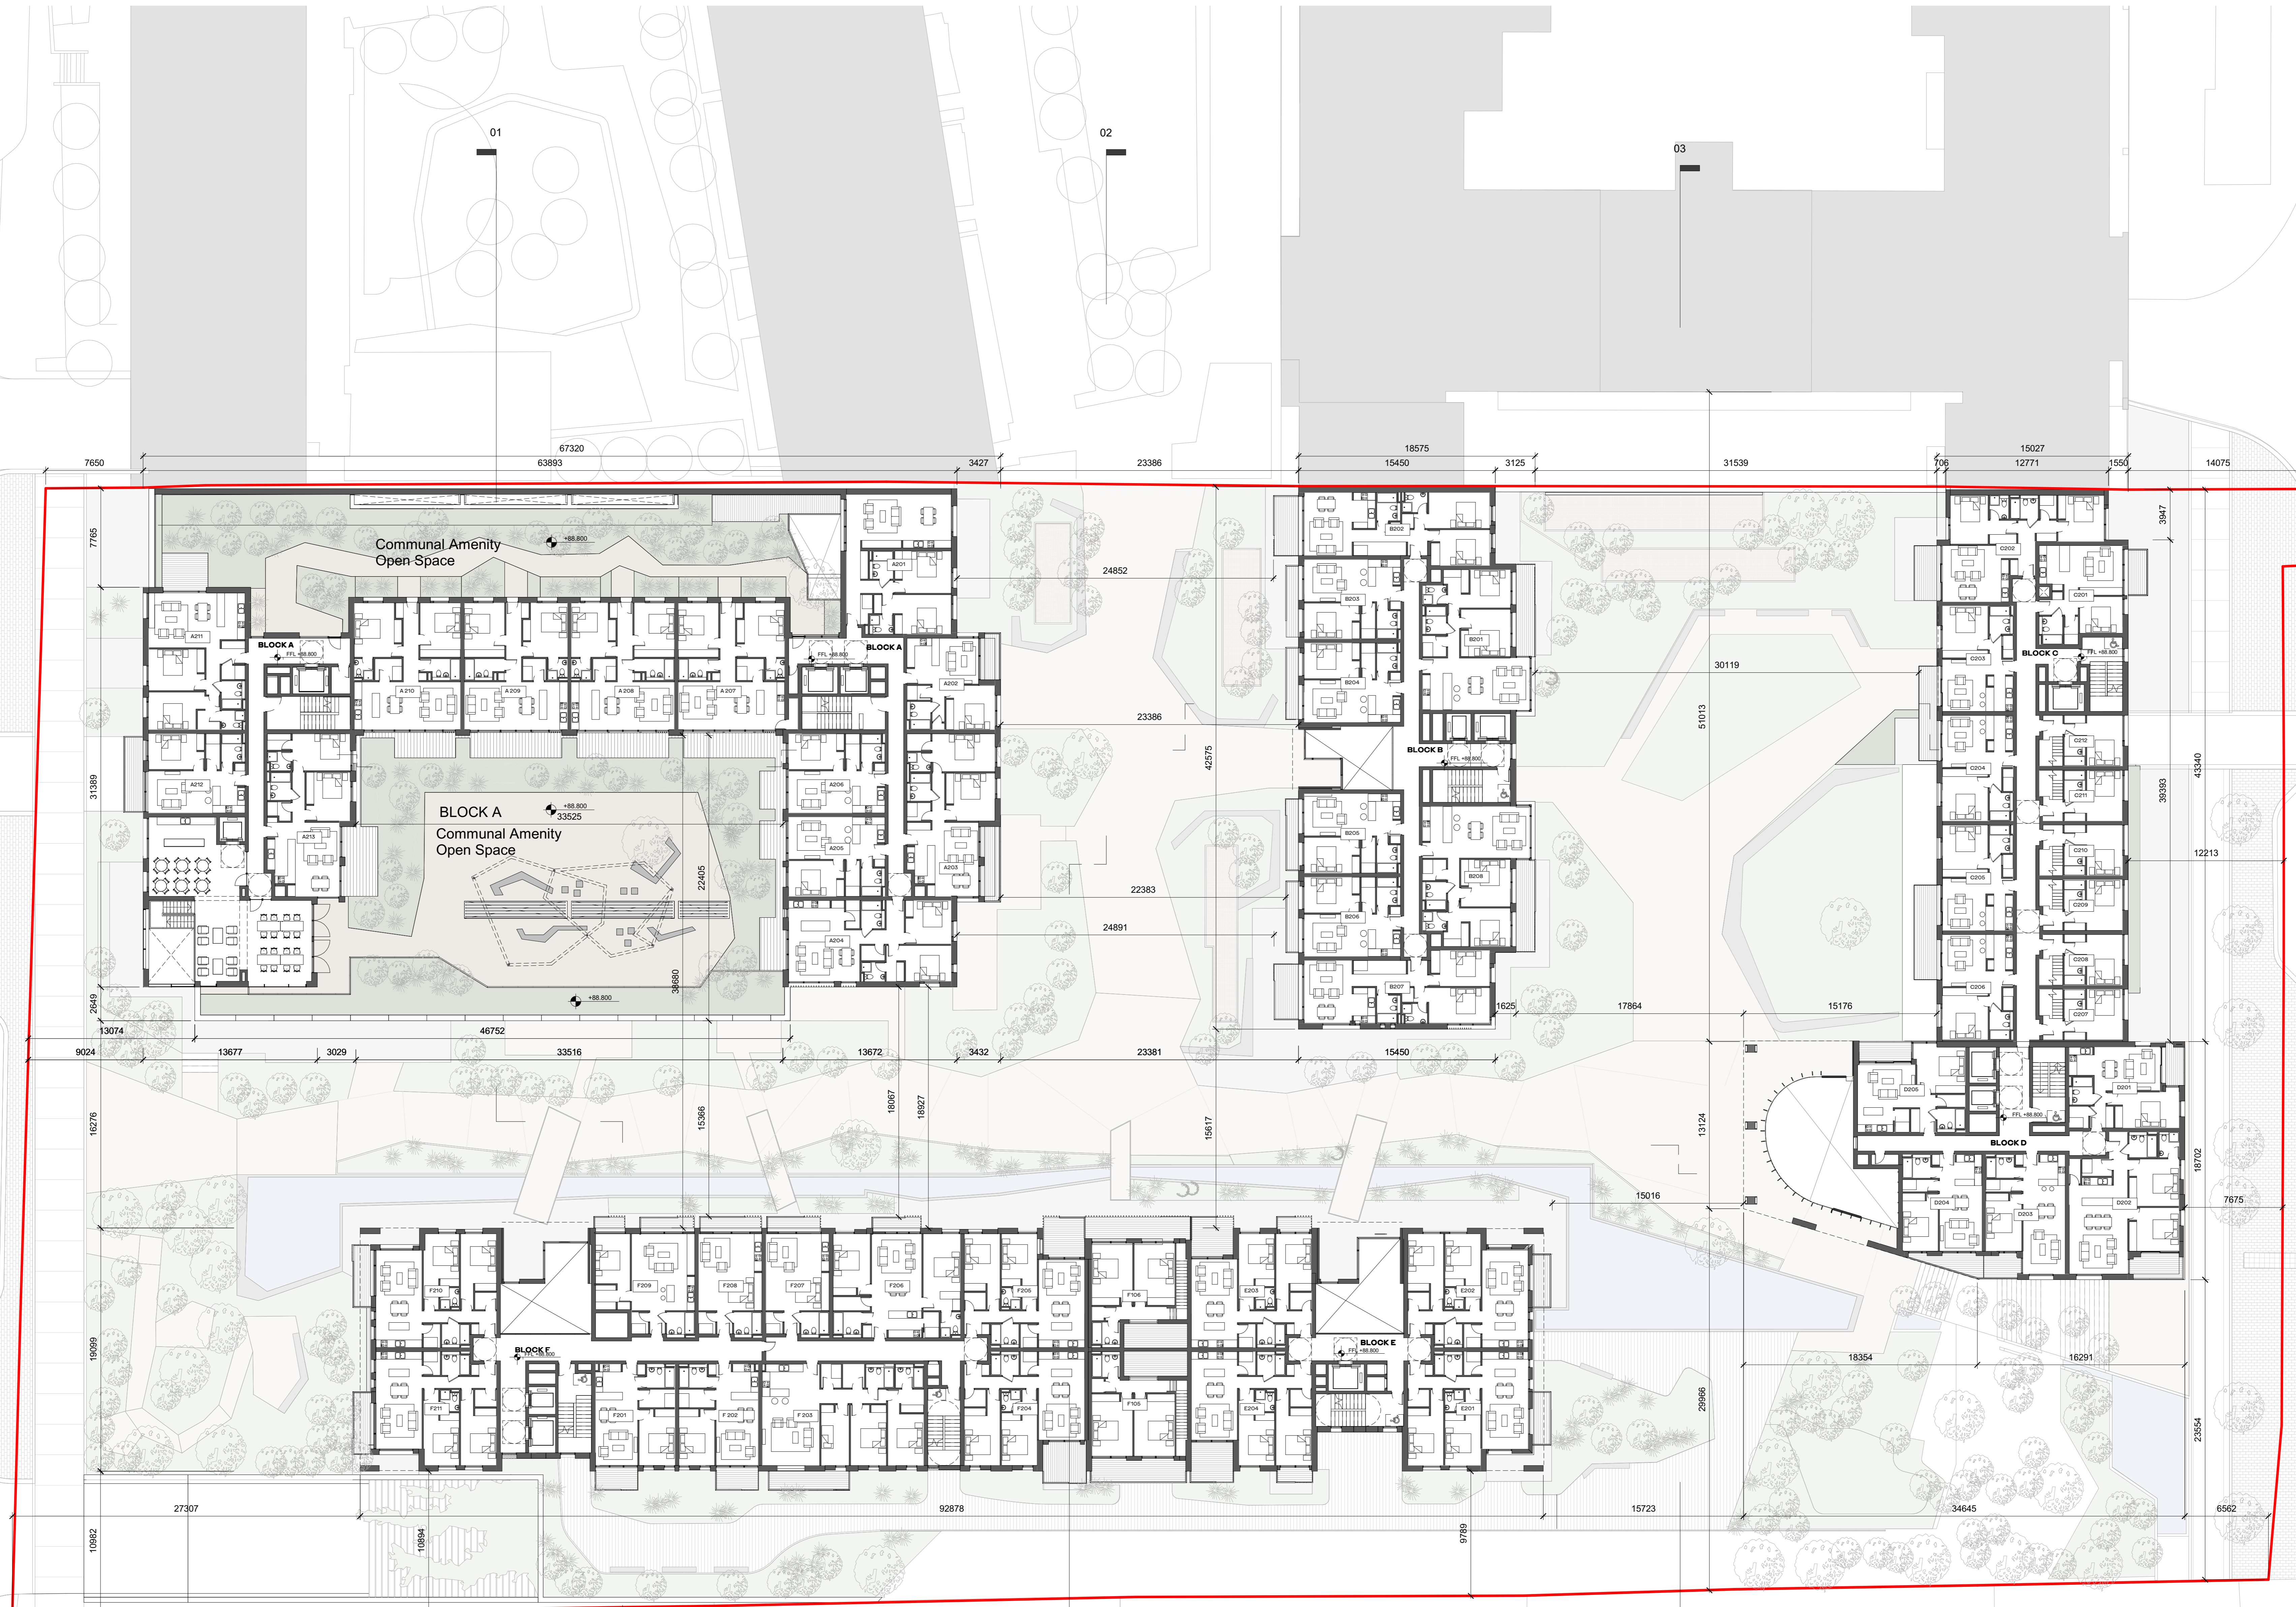

REV	DATE	DESCRIPTION	CHK	DRN
A2	15.11.2019	ISSUED FOR PLANNING APPROVAL	RJ	HL
A1	18.07.2019	ISSUED FOR APP PRE APPLICATION	RJ	BM

STATUS CODE DESCRIPTION
ISSUED FOR PLANNING APPROVAL

CLIENT
 SANDYFORD GP Ltd.

PROJECT
 SANDYFORD CENTRAL

DRAWING
 PROPOSED LEVEL 02 FLOOR PLAN

PROJECT NUMBER: 65572 DATE: 18/07/2019
 SCALE @ A2: 1:200 DRAWN/CHECKED: BM/RJ
 STATUS CODE: DRAWING NUMBER: SFC-HLJ-00-02-DR-A-1012 REVISION: A2

Henry J Lyons

Architecture + Interiors
 +353 1 888 3333
 henryjlyons.com info@henryjlyons.com 51-54 Parnass Street
 Dublin D02 X496