


**NOTE:**  
 OUTLINE OF DEVELOPMENT OUTSIDE THE APPLICATION LINE BOUNDARY IS INDICATIVE AND IS PROVIDED FOR CONTEXT INFORMATION ONLY.

PLEASE REFER TO BERNARD SEYMOUR LANDSCAPE ARCHITECTS DRAWINGS AND REPORT FOR ALL INFORMATION ON LANDSCAPE.

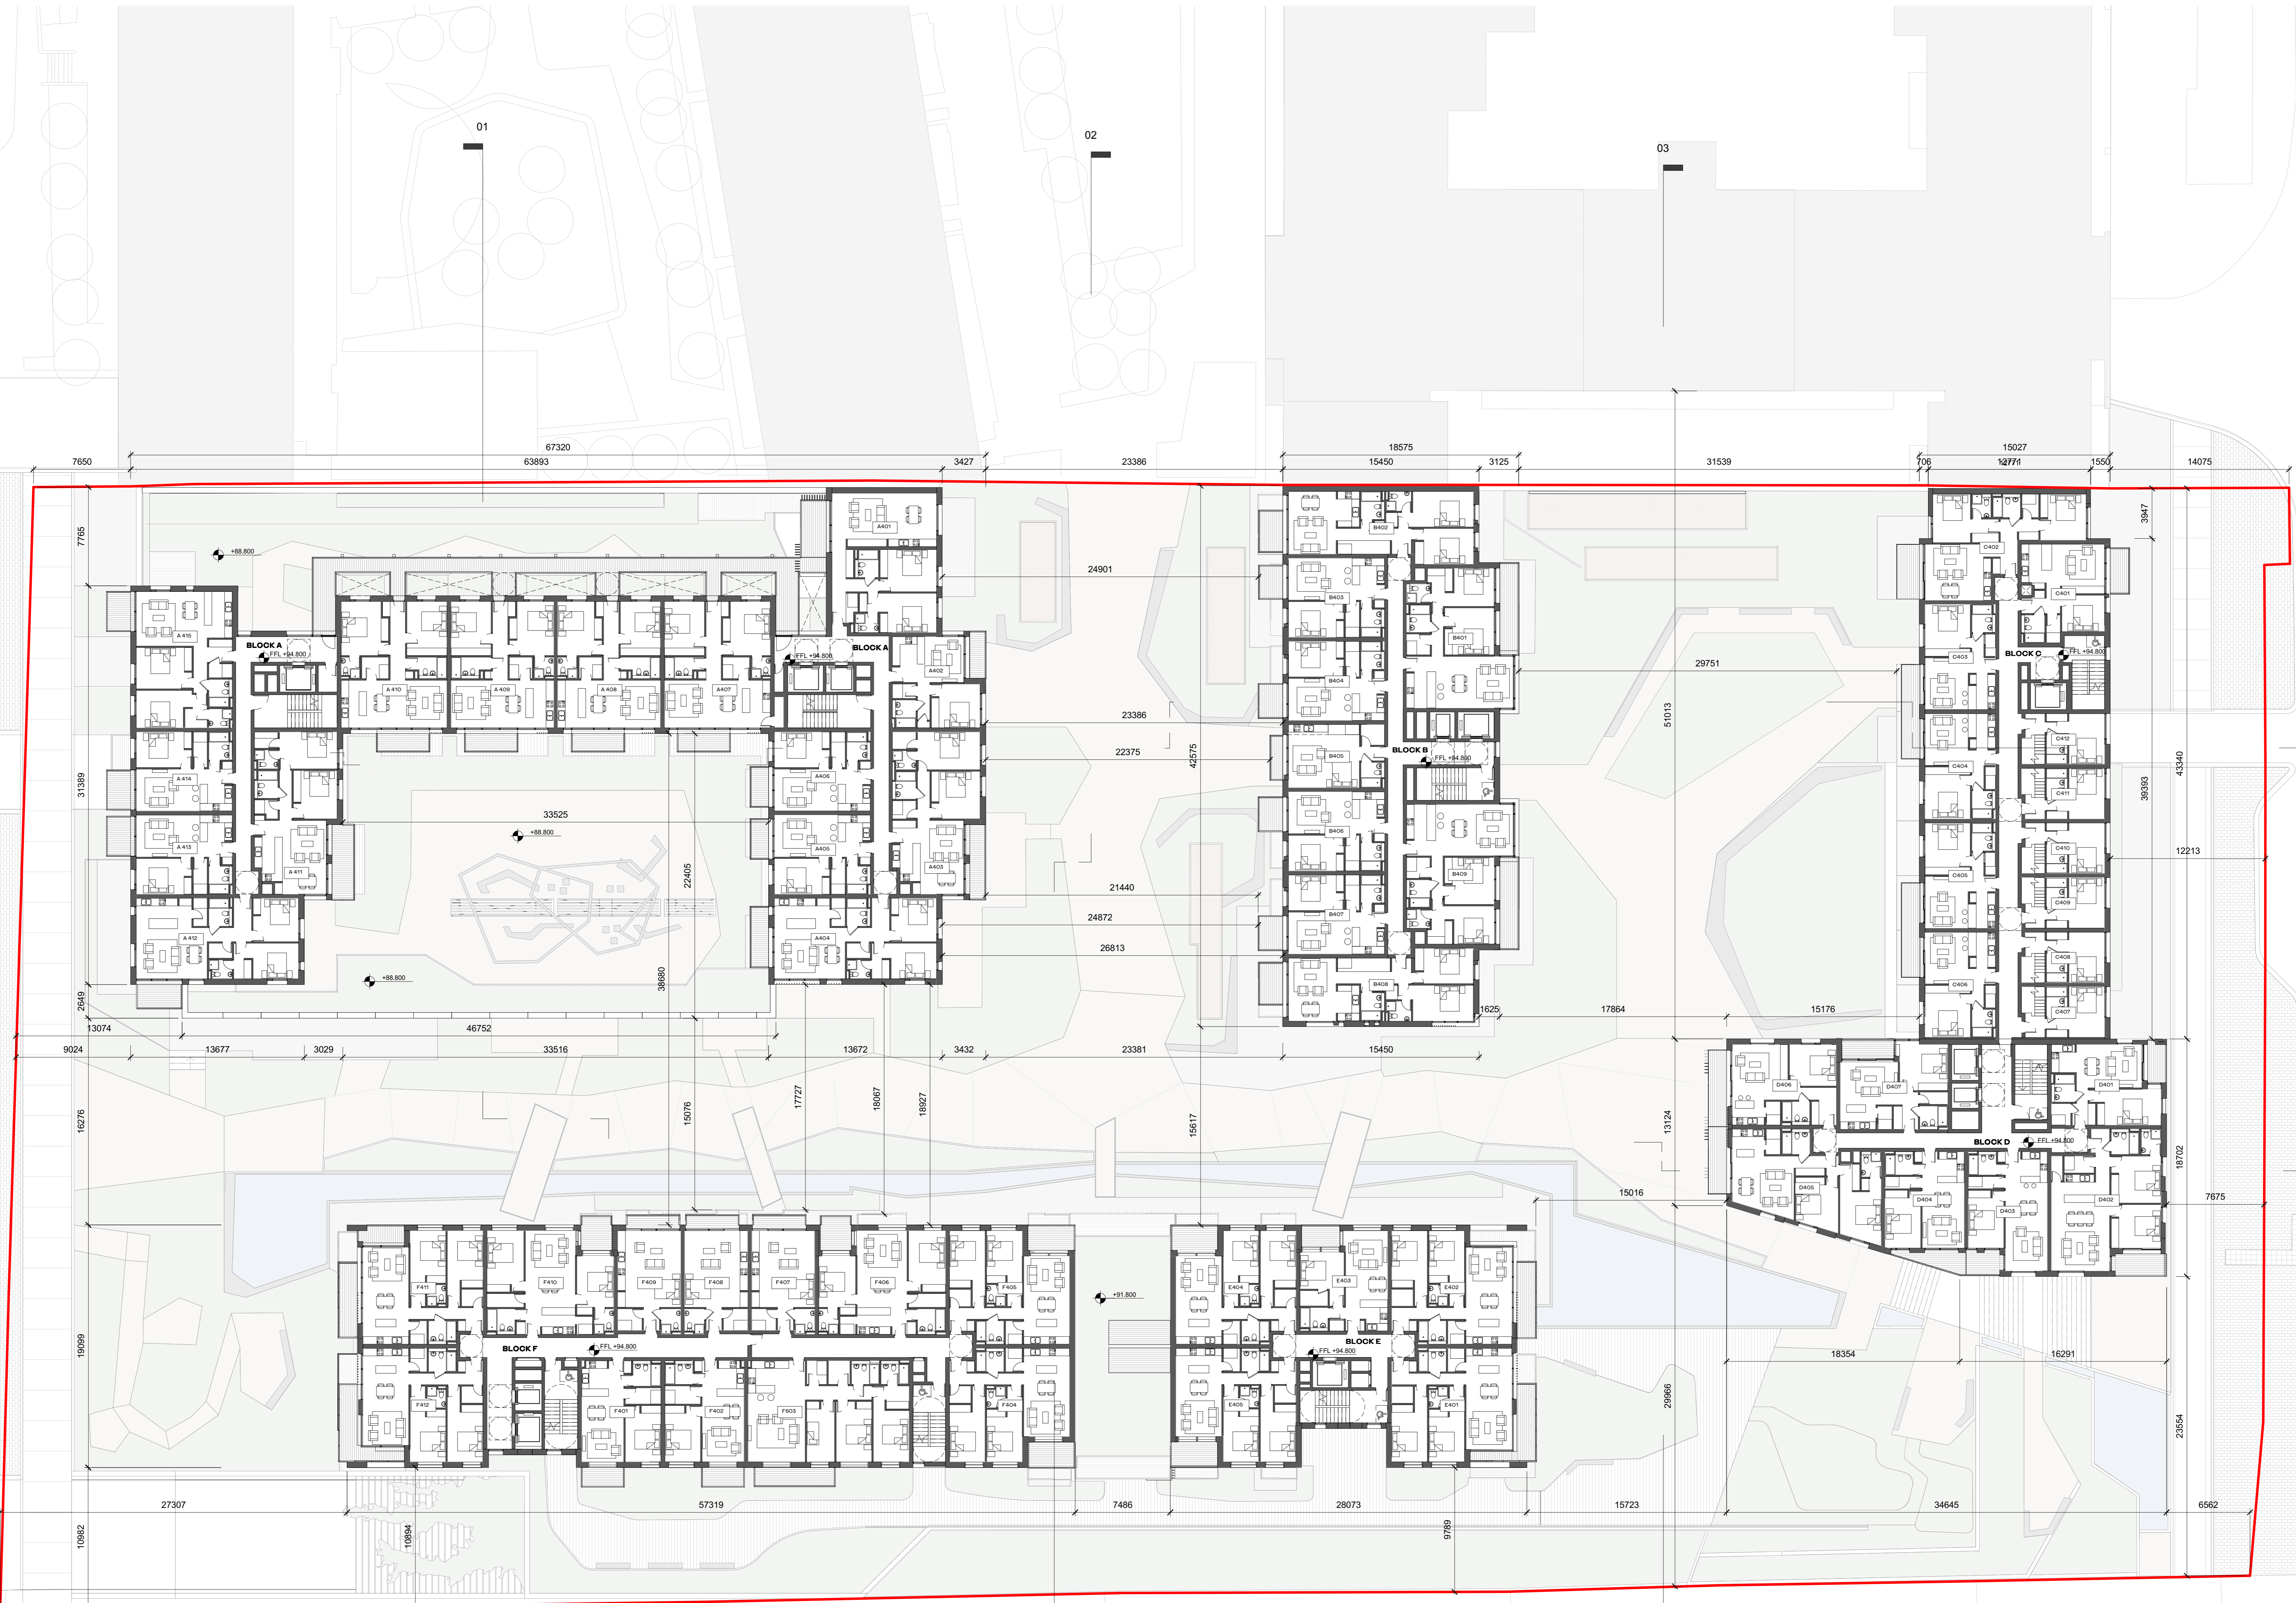

REV	DATE	DESCRIPTION	CHK	DRN
A2	15.11.2019	ISSUED FOR PLANNING APPROVAL	RJ	HL
A1	18.07.2019	ISSUED FOR APP PRE APPLICATION	RJ	BM

STATUS CODE DESCRIPTION  
**ISSUED FOR PLANNING APPROVAL**

CLIENT  
 SANDYFORD GP Ltd.

PROJECT  
 SANDYFORD CENTRAL

DRAWING  
 PROPOSED LEVEL 04 FLOOR PLAN

PROJECT NUMBER: 65572 DATE: 18/07/2019  
 SCALE @ A0: 1:200 DRAWN/CHECKED: BM/RJ  
 STATUS CODE: DRAWING NUMBER: SFC-HLJ-00-04-DR-A-1014 REVISION: A2