


**NOTE:**  
 OUTLINE OF DEVELOPMENT OUTSIDE THE APPLICATION LINE BOUNDARY IS INDICATIVE AND IS PROVIDED FOR CONTEXT INFORMATION ONLY.

PLEASE REFER TO BERNARD SEYMOUR LANDSCAPE ARCHITECTS DRAWINGS AND REPORT FOR ALL INFORMATION ON LANDSCAPE.

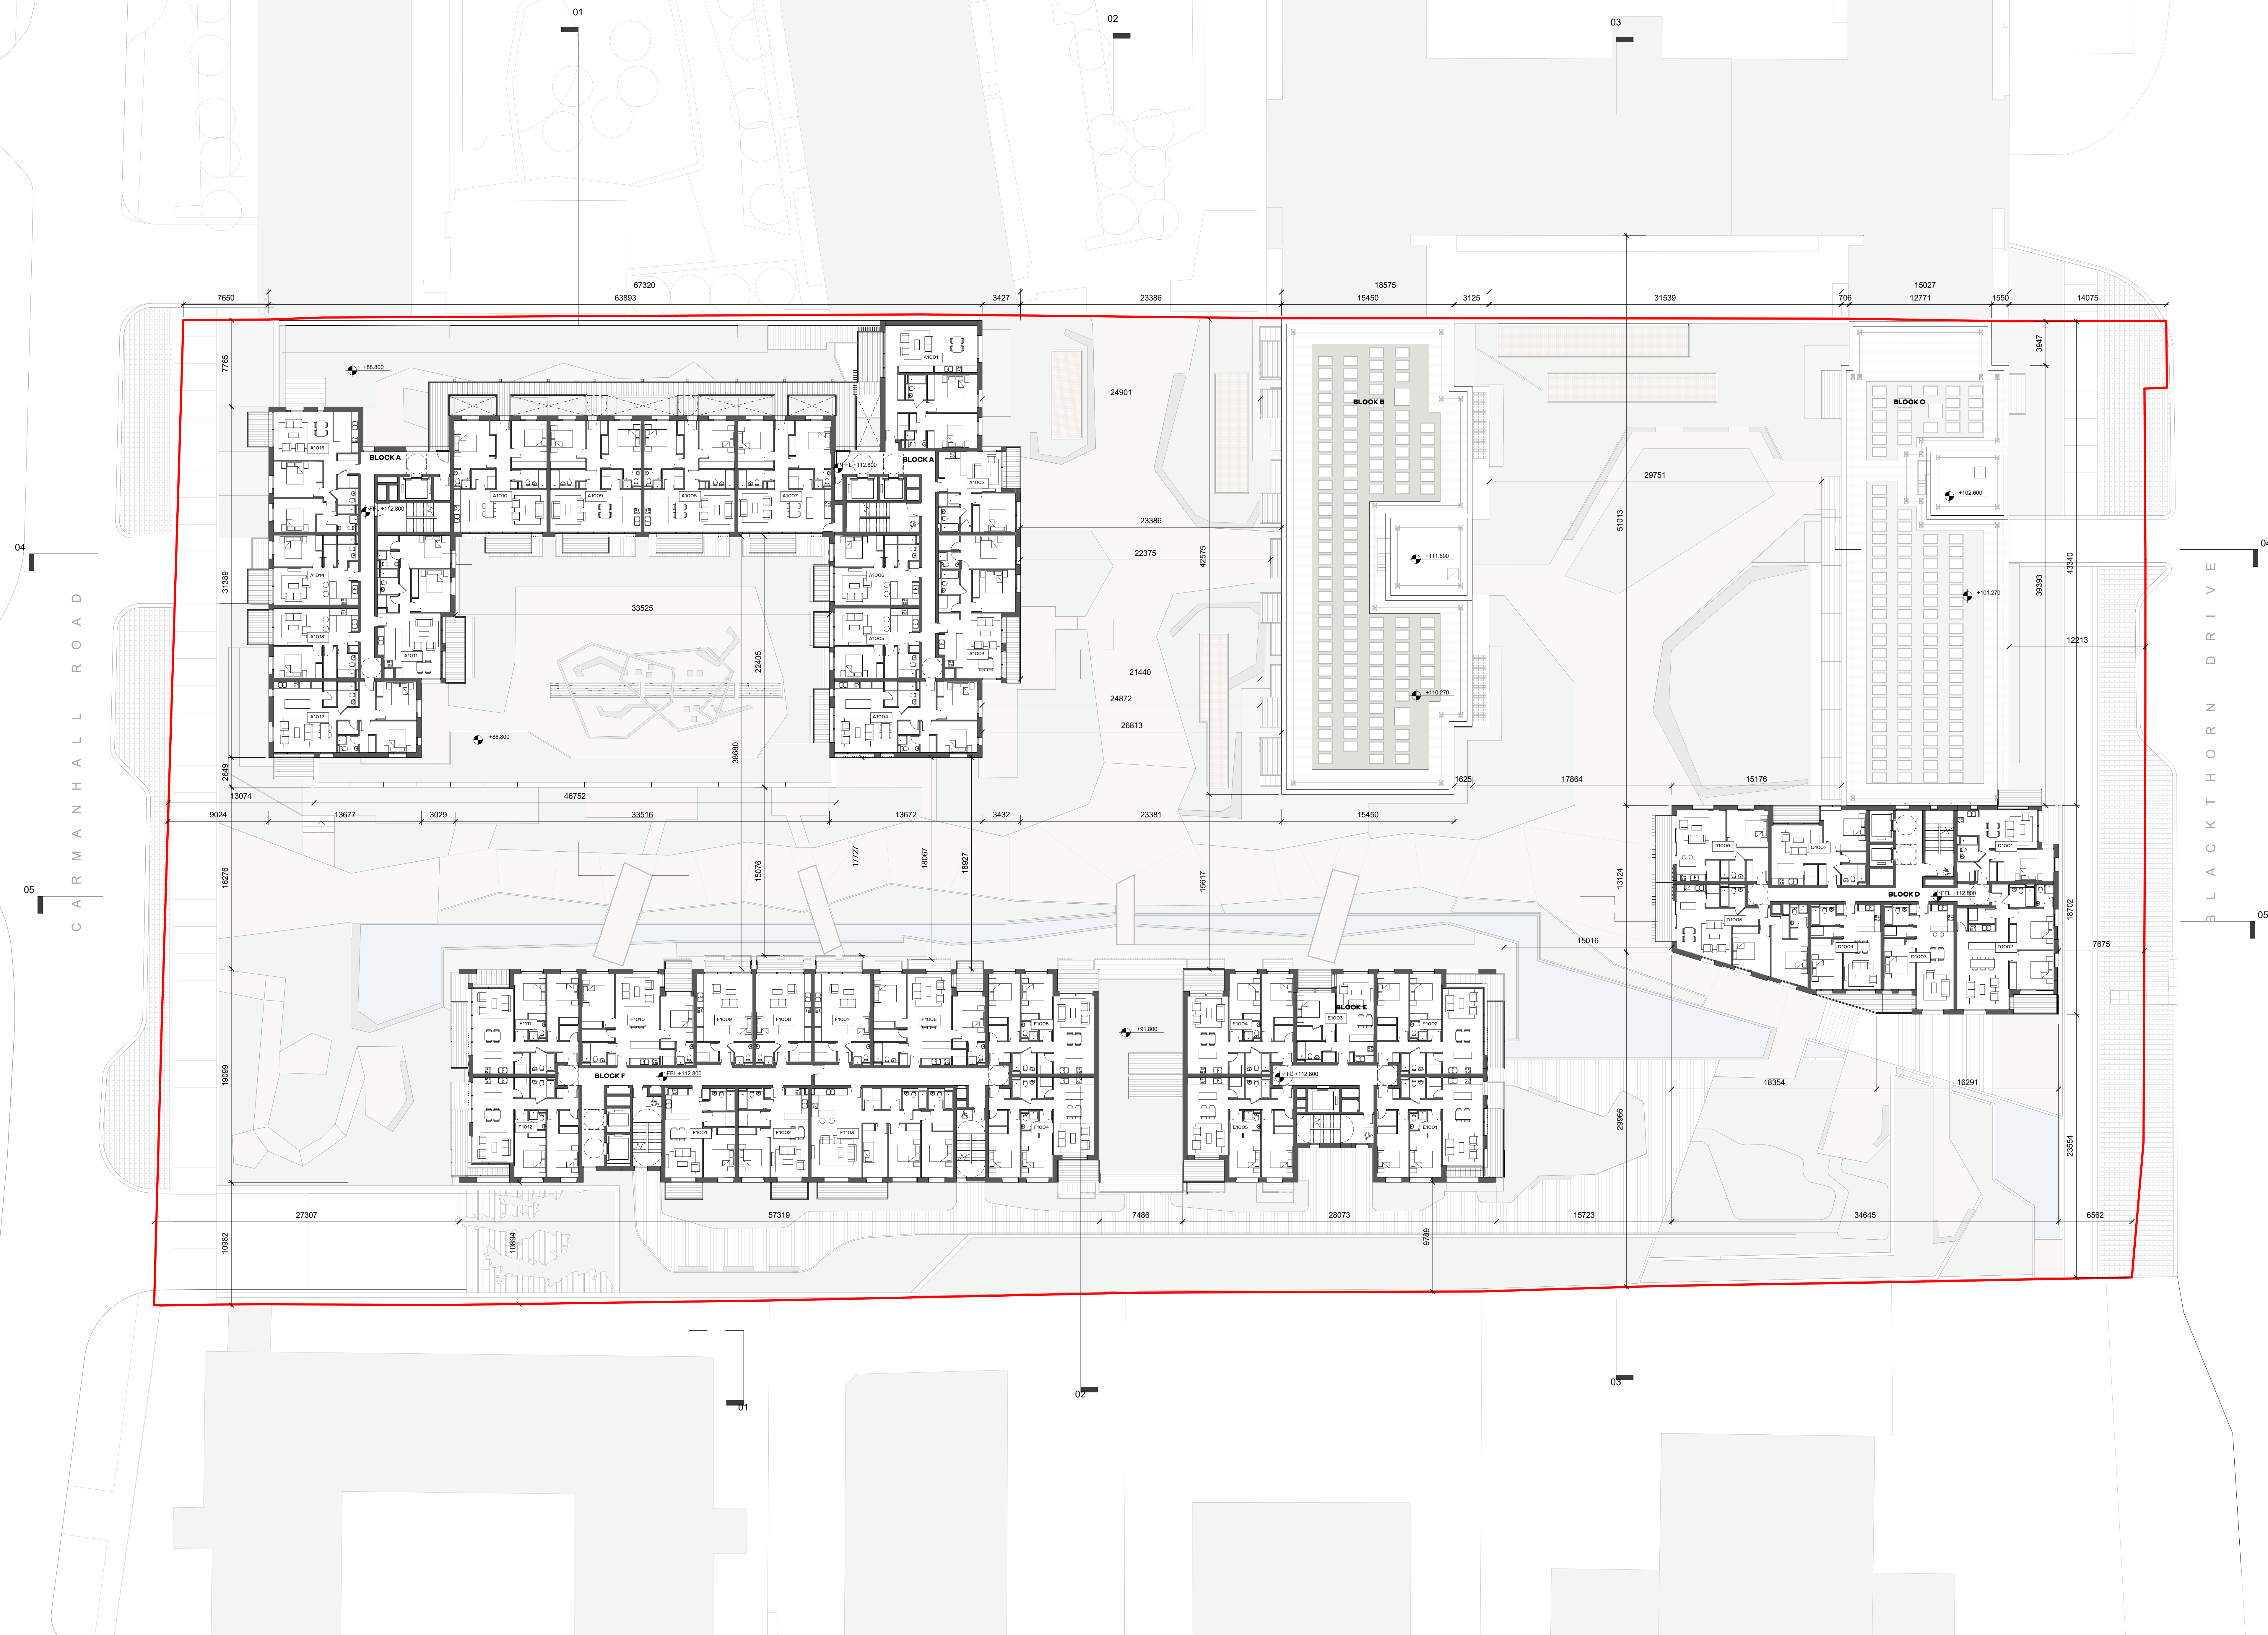

REV	DATE	DESCRIPTION	CHK	DRN
A1	15.11.2019	ISSUED FOR PLANNING APPROVAL	RJ	HJL

STATUS CODE DESCRIPTION  
**ISSUED FOR PLANNING APPROVAL**

CLIENT  
 SANDYFORD GP Ltd.

PROJECT  
 SANDYFORD CENTRAL

DRAWING  
 PROPOSED LEVEL 10 FLOOR PLAN

PROJECT NUMBER: 65572 DATE: 01/07/2019  
 SCALE @ A0: 1:200 DRAWING CHECKED: HJL/DB

STATUS CODE: A1 DRAWING NUMBER: SFC-HJL-00-10-DR-A-1020 REVISION: A1

**Henry J Lyons**

Architecture + Interiors  
 henryjlyons.com +353 1 888 3333  
 info@henryjlyons.com 51-54 Parnass Street  
 Dublin D02 X466