


NOTE:
 OUTLINE OF DEVELOPMENT OUTSIDE THE APPLICATION LINE BOUNDARY IS INDICATIVE AND IS PROVIDED FOR CONTEXT INFORMATION ONLY.

PLEASE REFER TO BERNARD SEYMOUR LANDSCAPE ARCHITECTS DRAWINGS AND REPORT FOR ALL INFORMATION ON LANDSCAPE.

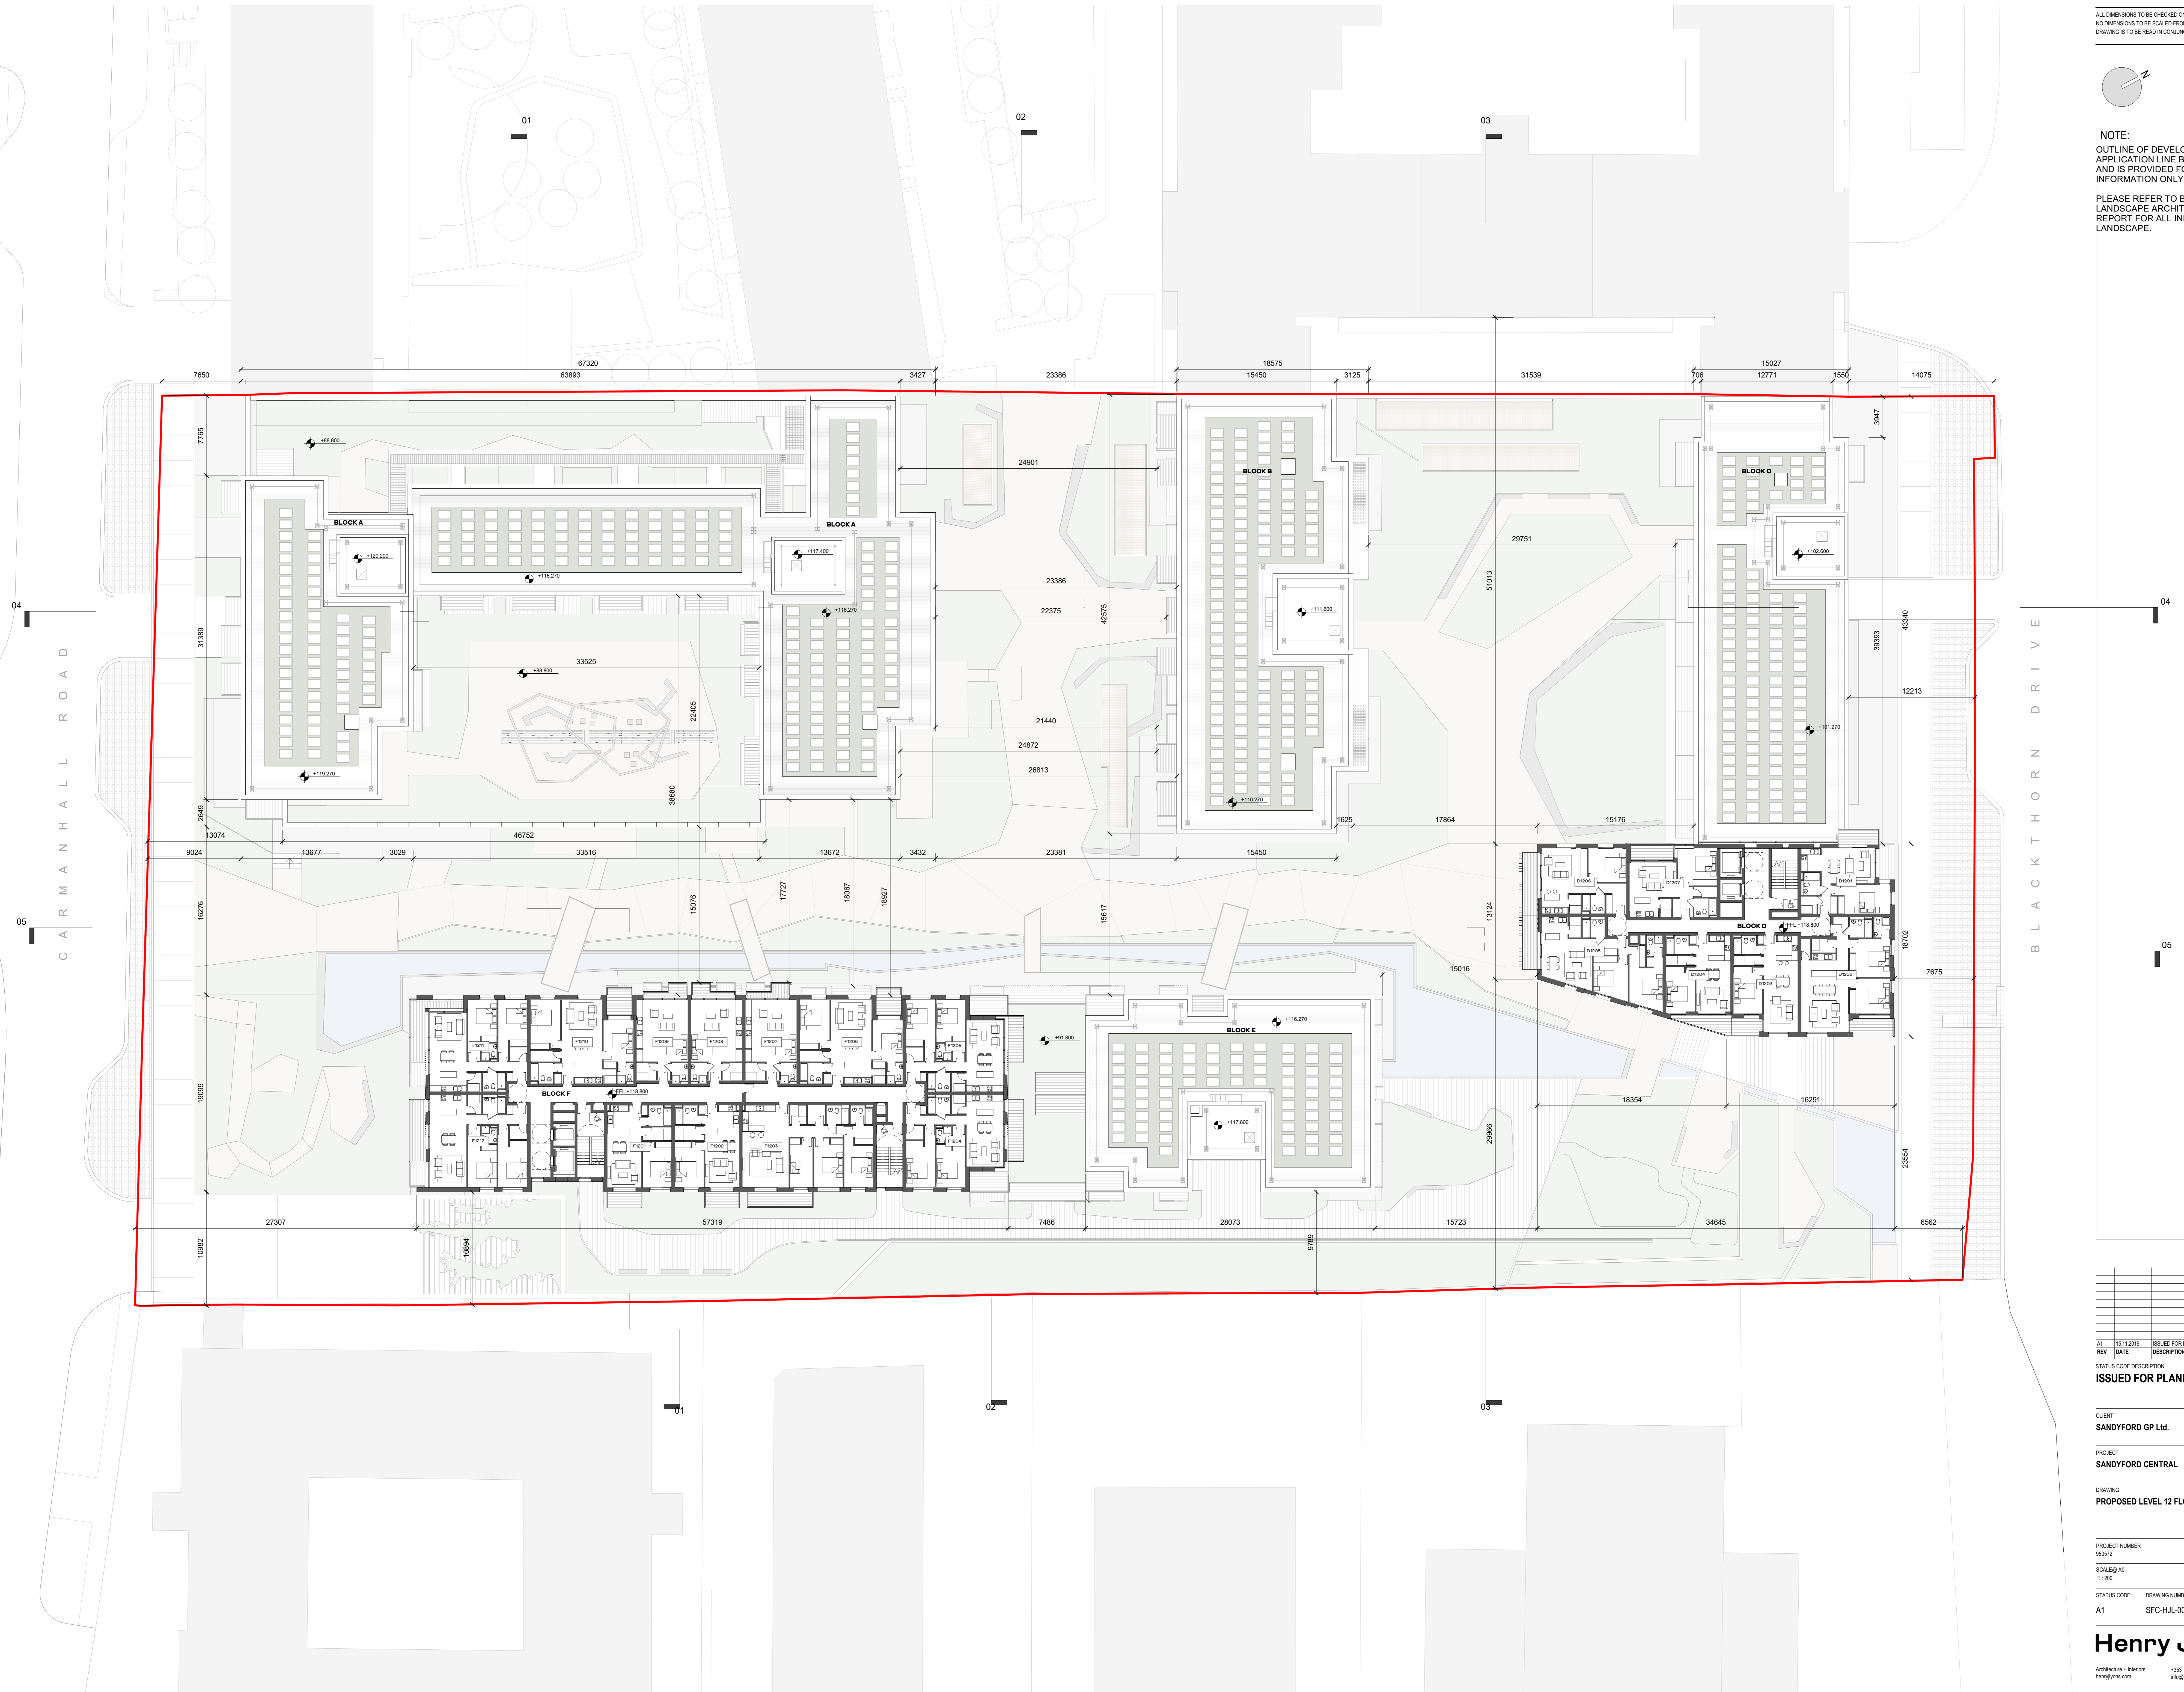

REV	DATE	DESCRIPTION	CHK	DRN
A1	15.11.2019	ISSUED FOR PLANNING APPROVAL	RJ	HJA

STATUS CODE DESCRIPTION
ISSUED FOR PLANNING APPROVAL

CLIENT
SANDYFORD GP Ltd.

PROJECT
SANDYFORD CENTRAL

DRAWING
PROPOSED LEVEL 12 FLOOR PLAN

PROJECT NUMBER: 65572 DATE: 01/07/2019
 SCALE @ A0: 1:200 DRAWING CHECKED: HJA/DB

STATUS CODE: A1 DRAWING NUMBER: SFC-HLJ-00-12-DR-A-1022 REVISION: A1

Henry J Lyons

Architecture + Interiors
 henryjlyons.com +353 1 888 3333 info@henryjlyons.com 51-54 Parnass Street Dublin D02 X496