


NOTE:
OUTLINE OF DEVELOPMENT OUTSIDE THE APPLICATION LINE BOUNDARY IS INDICATIVE AND IS PROVIDED FOR CONTEXT INFORMATION ONLY.

PLEASE REFER TO BERNARD SEYMOUR LANDSCAPE ARCHITECTS DRAWINGS AND REPORT FOR ALL INFORMATION ON LANDSCAPE.

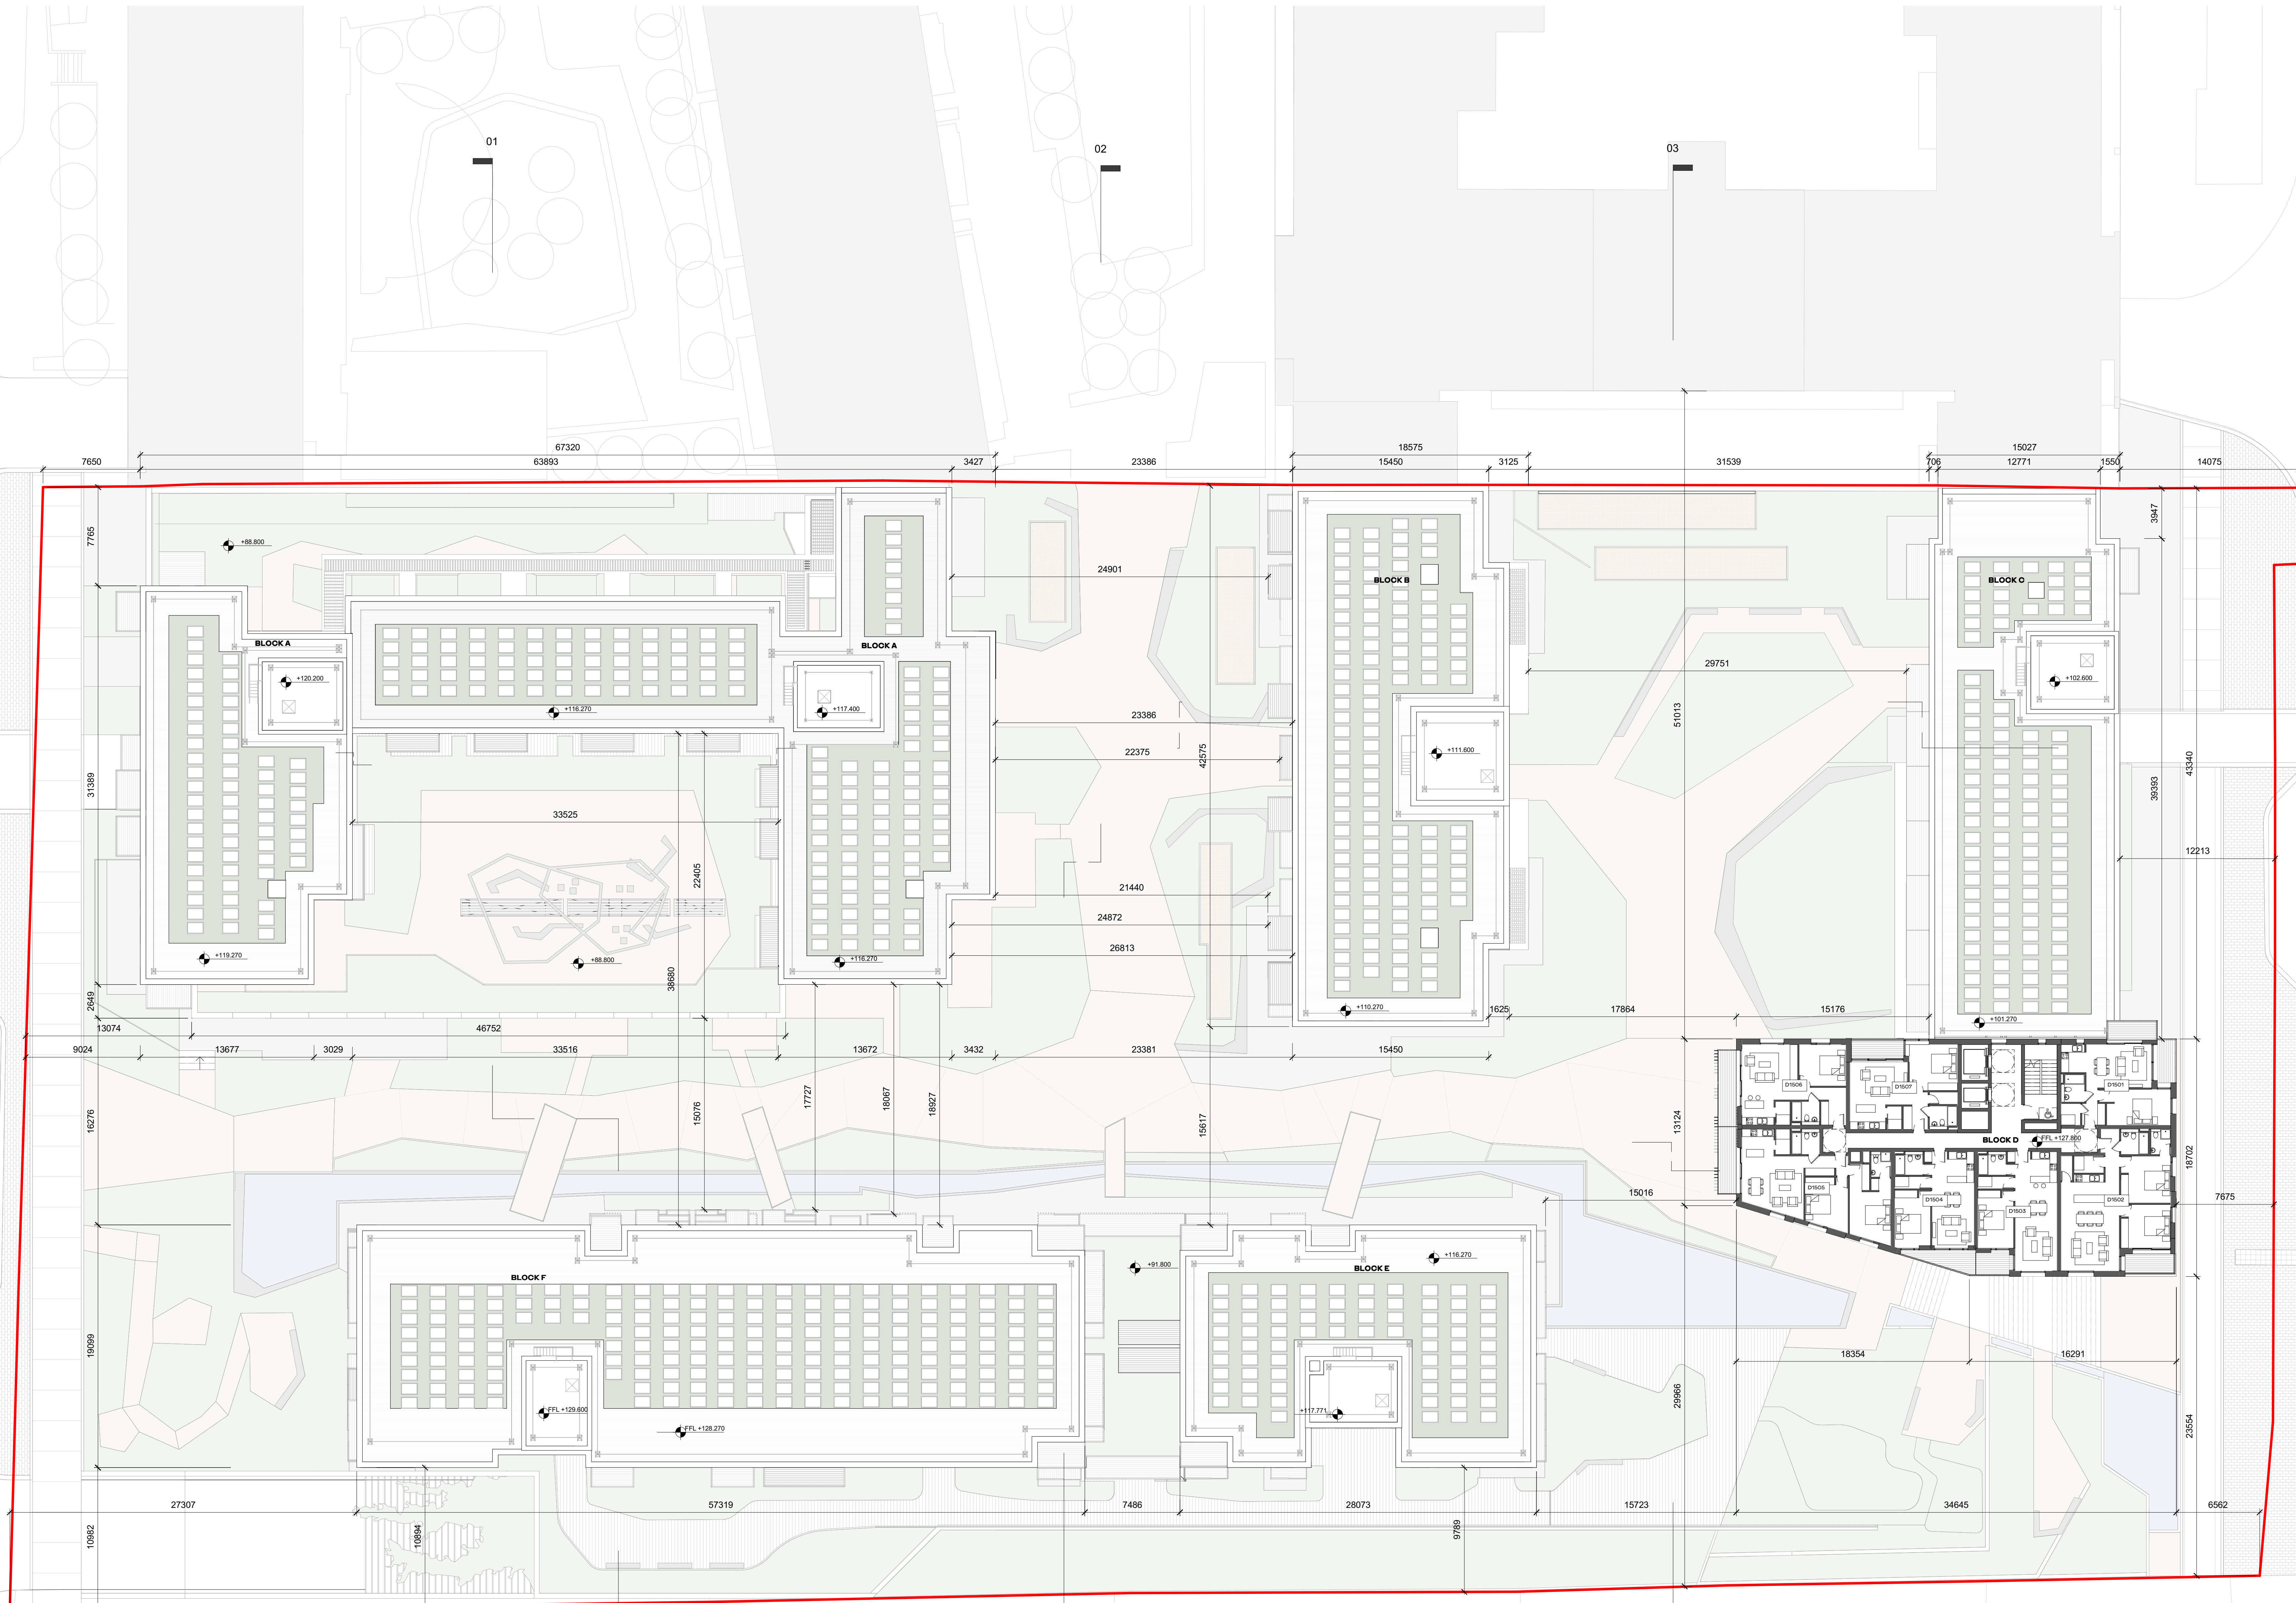

| REV | DATE | DESCRIPTION | CHK | DRN |
|-----|------------|--------------------------------|-----|-----|
| A2 | 15.11.2019 | ISSUED FOR PLANNING APPROVAL | RJ | HJ |
| A1 | 18.07.2019 | ISSUED FOR APP PRE APPLICATION | RJ | BM |

STATUS CODE DESCRIPTION
ISSUED FOR PLANNING APPROVAL

CLIENT
SANDYFORD GP Ltd.

PROJECT
SANDYFORD CENTRAL

DRAWING
PROPOSED LEVEL 15 FLOOR PLAN

| PROJECT NUMBER | DATE | |
|----------------|-------------------------|----------|
| 65572 | 18/07/2019 | |
| SCALE @ A2: | DRAWN/CHECKED: | |
| 1:200 | BM/RJ | |
| STATUS CODE | DRAWING NUMBER | REVISION |
| A1 | SFC-HJL-00-15-DR-A-1025 | A2 |

Henry J Lyons
Architecture + Interiors
henryjlyons.com

+353 1 888 3333
info@henryjlyons.com

51-54 Parnass Street
Dublin D02 X496