


NOTE:
 OUTLINE OF DEVELOPMENT OUTSIDE THE APPLICATION LINE BOUNDARY IS INDICATIVE AND IS PROVIDED FOR CONTEXT INFORMATION ONLY.

PLEASE REFER TO BERNARD SEYMOUR LANDSCAPE ARCHITECTS DRAWINGS AND REPORT FOR ALL INFORMATION ON LANDSCAPE.

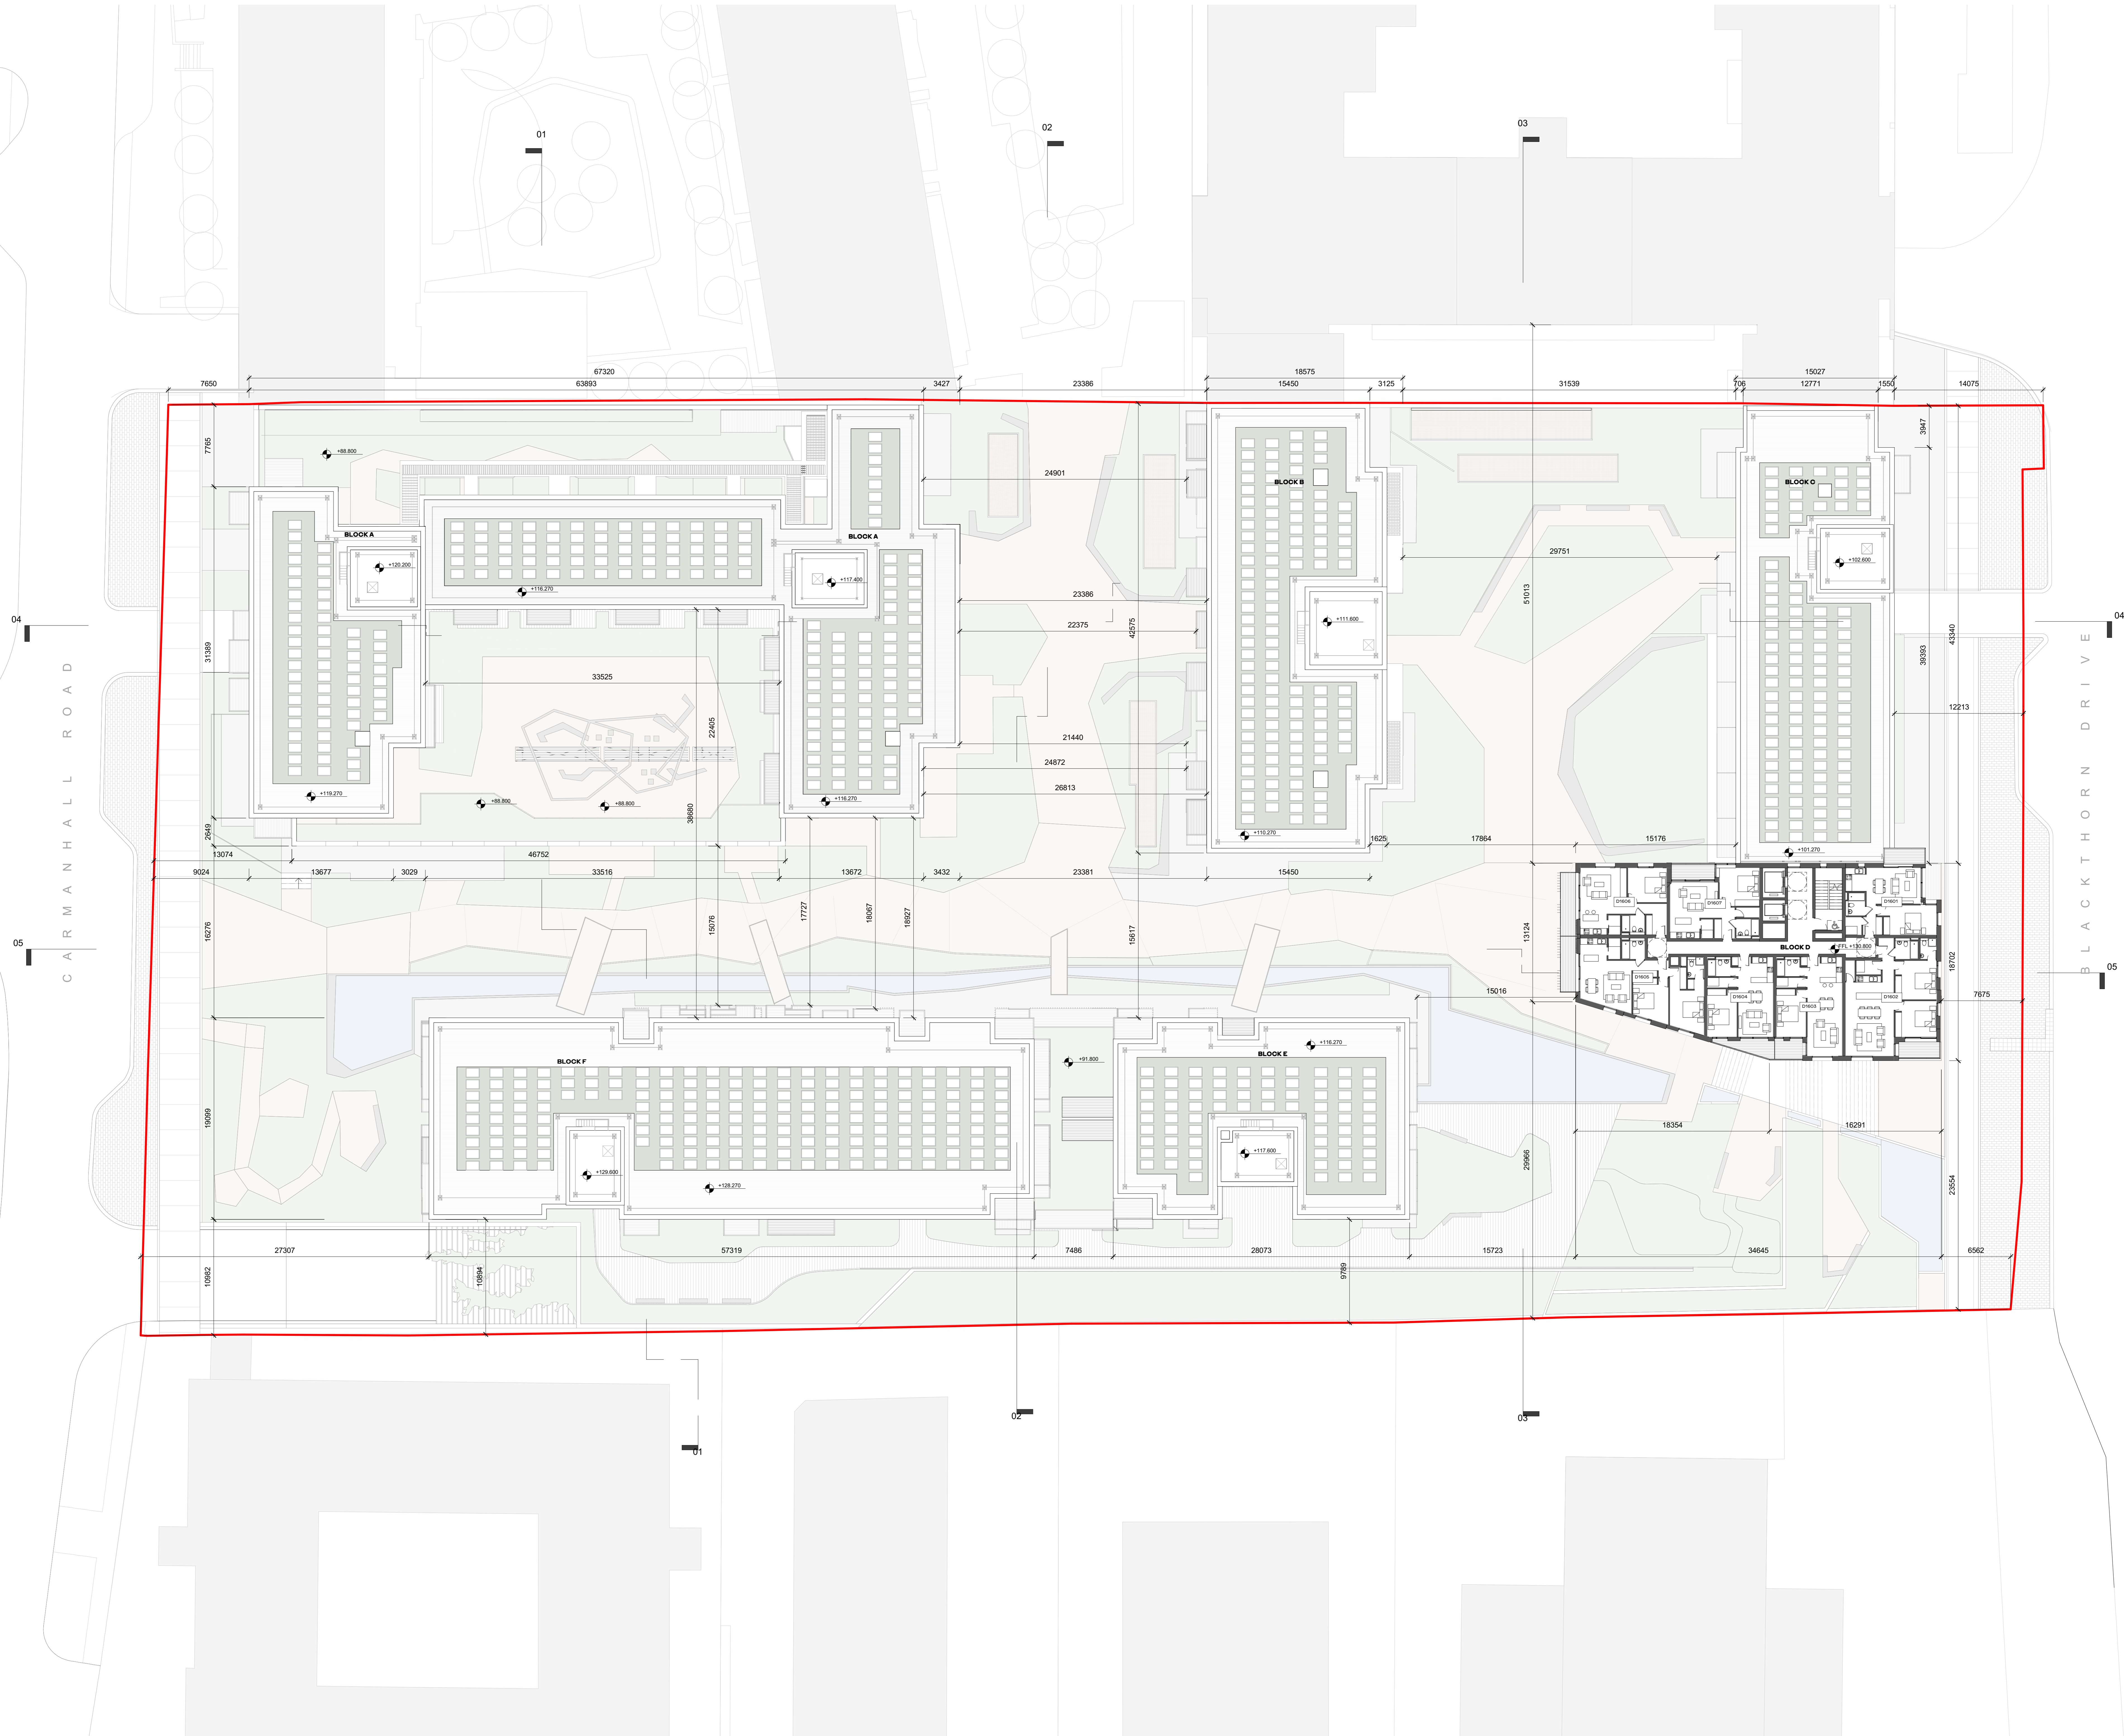

REV	DATE	DESCRIPTION	CHK	DRN
A1	15.11.2019	ISSUED FOR PLANNING APPROVAL	RJ	HJA

STATUS CODE DESCRIPTION
ISSUED FOR PLANNING APPROVAL

CLIENT
SANDYFORD GP Ltd.

PROJECT
SANDYFORD CENTRAL

DRAWING
PROPOSED LEVEL 16 FLOOR PLAN

PROJECT NUMBER 65572	DATE 01/07/2019
SCALE @ A0: 1:200	DRAWN/CHECKED: HJA/DB
STATUS CODE A1	REVISION A1

Henry J Lyons
 Architecture + Interiors
 henryjlyons.com

+353 1 888 3333
 info@henryjlyons.com

51-54 Parnass Street
 Dublin D02 X496