


NOTE:
OUTLINE OF DEVELOPMENT OUTSIDE THE APPLICATION LINE BOUNDARY IS INDICATIVE AND IS PROVIDED FOR CONTEXT INFORMATION ONLY.

PLEASE REFER TO BERNARD SEYMOUR LANDSCAPE ARCHITECTS DRAWINGS AND REPORT FOR ALL INFORMATION ON LANDSCAPE.

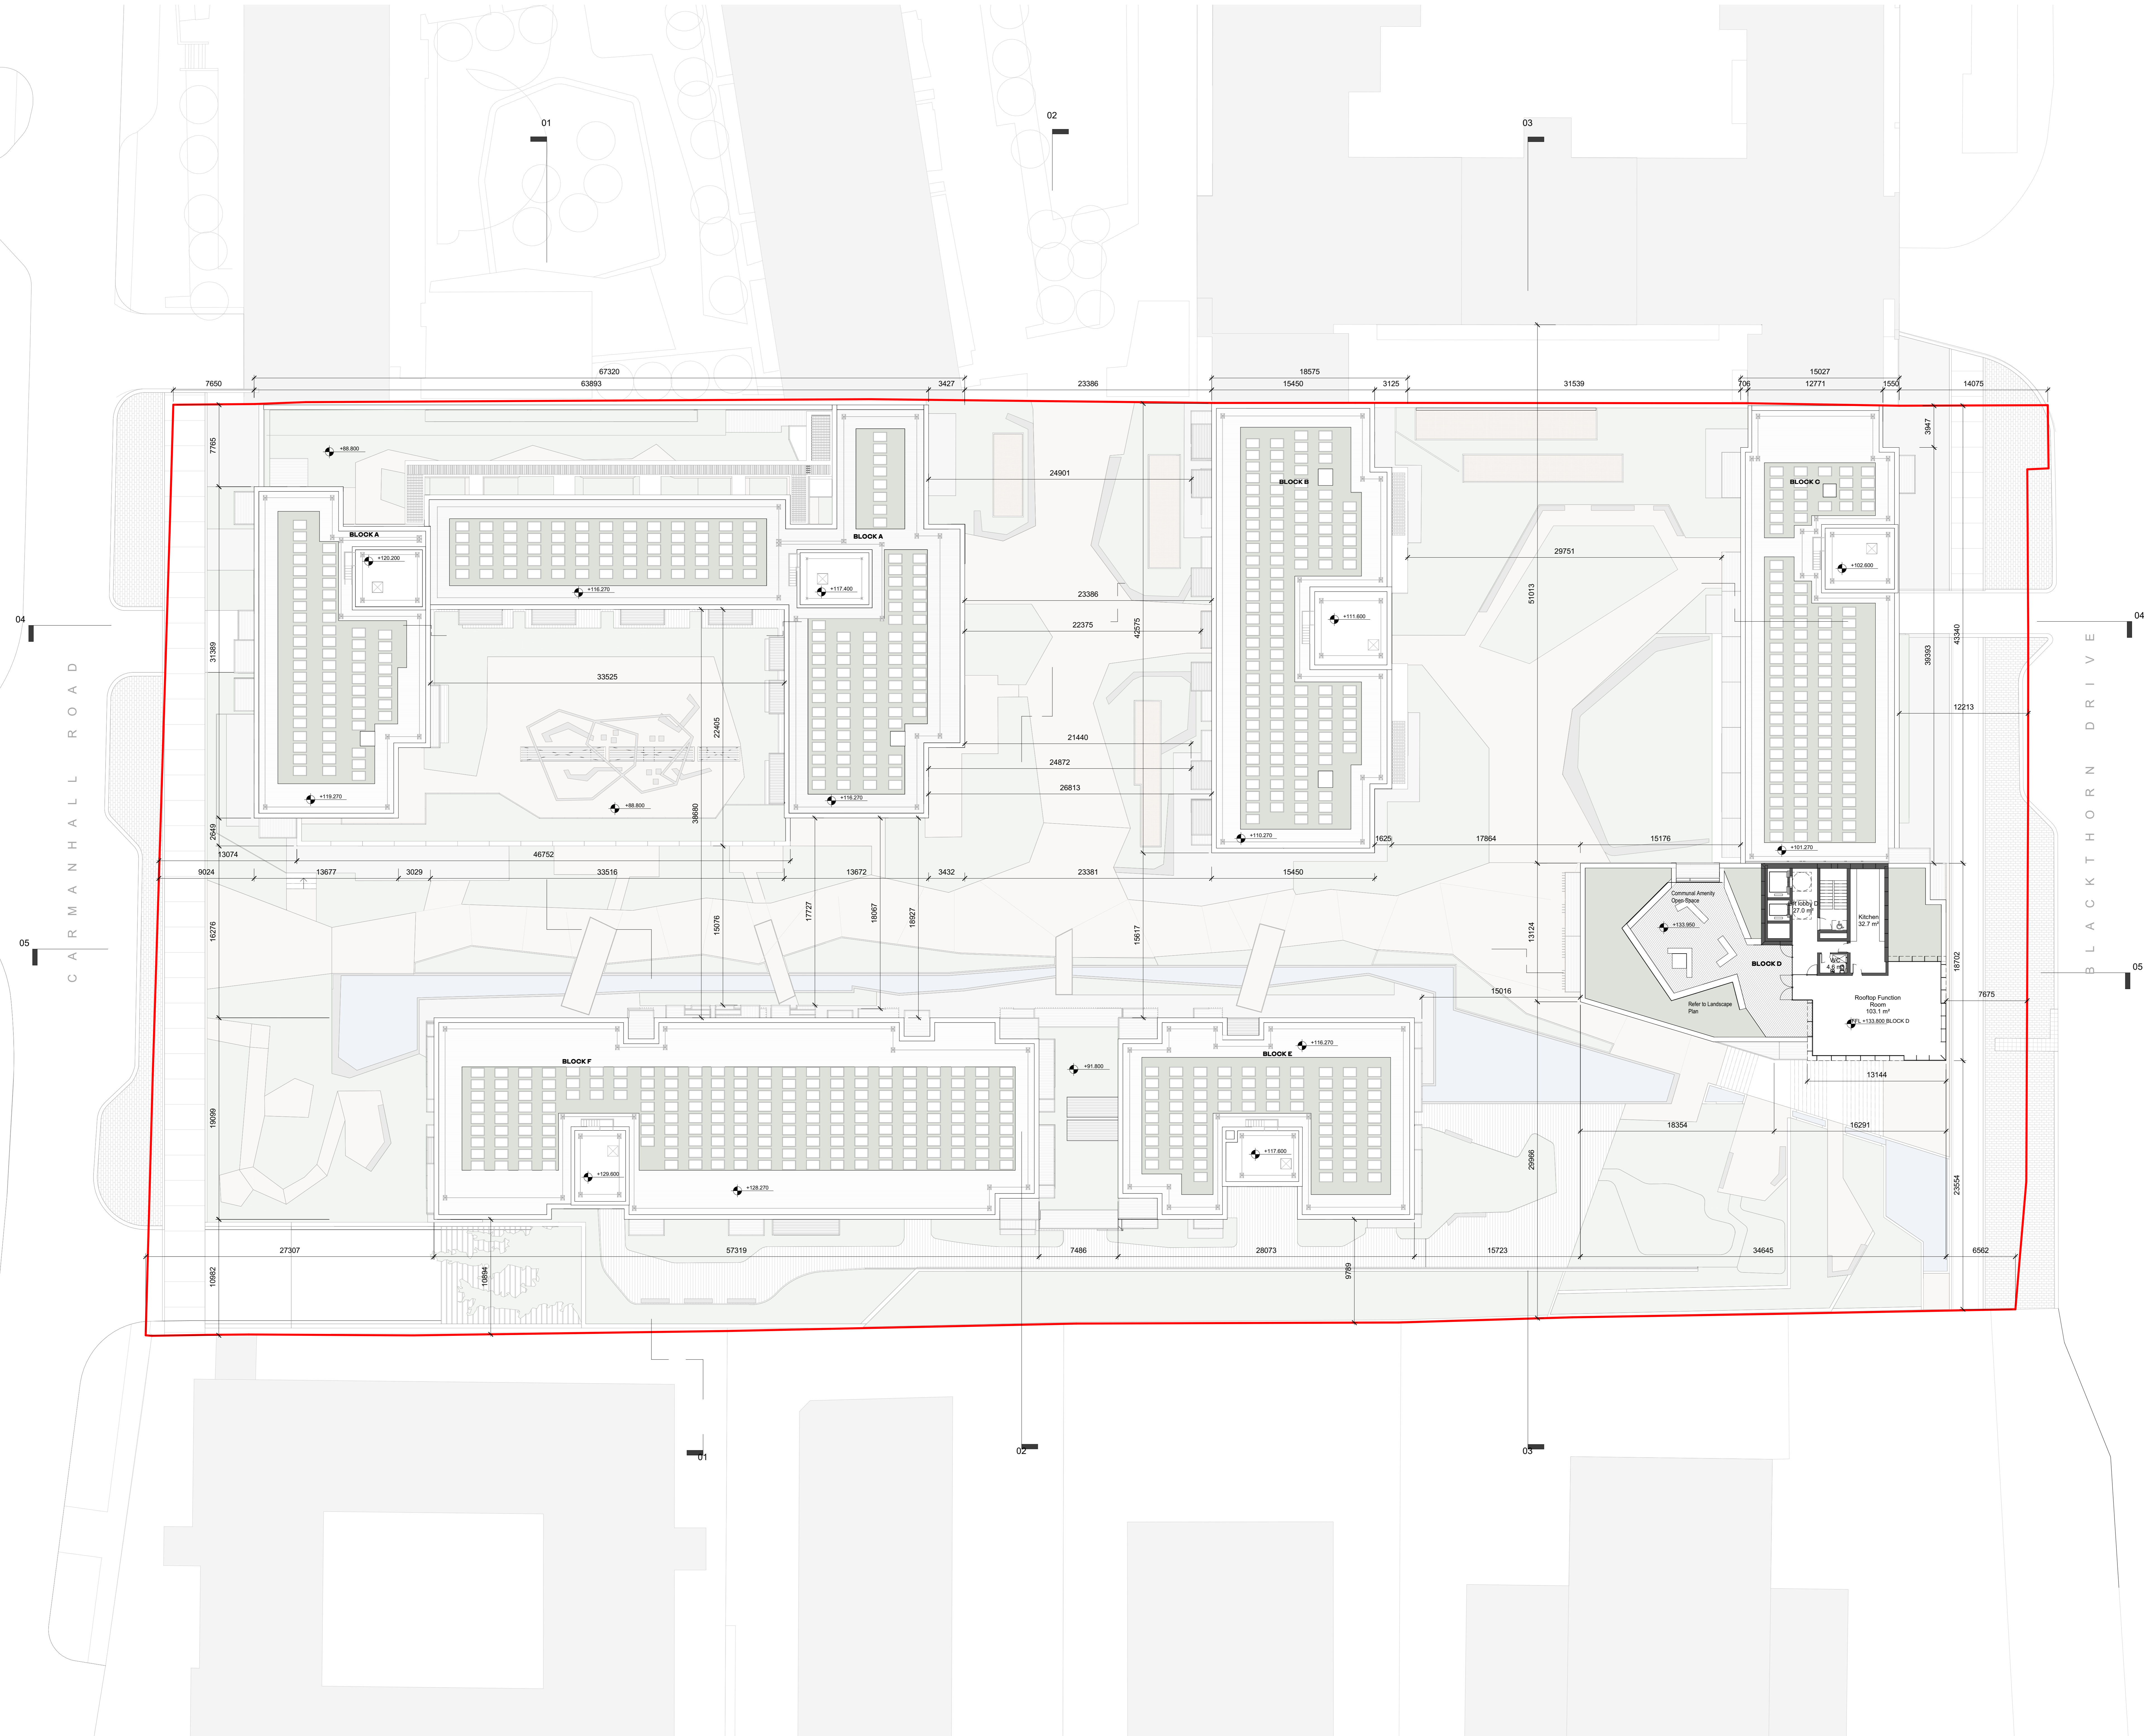

REV	DATE	DESCRIPTION	CHK	DRN
A2	15.11.2019	ISSUED FOR PLANNING APPROVAL	RJ	HJ
A1	18.07.2019	ISSUED FOR APP PRE APPLICATION	RJ	BM

STATUS CODE DESCRIPTION
ISSUED FOR PLANNING APPROVAL

CLIENT
SANDYFORD GP Ltd.

PROJECT
SANDYFORD CENTRAL

DRAWING
PROPOSED LEVEL 17 FLOOR PLAN

PROJECT NUMBER: 65572 DATE: 01/07/2019

SCALE @ A2: 1:200 DRAWING CHECKED: HJ / DB

STATUS CODE: A1 DRAWING NUMBER: SFC-HJL-00-17-DR-A-1027 REVISION: A2

Henry J Lyons

Architecture + Interiors
henryjlyons.com
+353 1 888 3333
info@henryjlyons.com
51-54 Parnass Street
Dublin D02 X496