



ALL DIMENSIONS TO BE CHECKED ON SITE
 NO DIMENSIONS TO BE SCALED FROM THIS DRAWING
 DRAWING IS TO BE READ IN CONJUNCTION WITH RELEVANT CONSULTANTS DRAWINGS

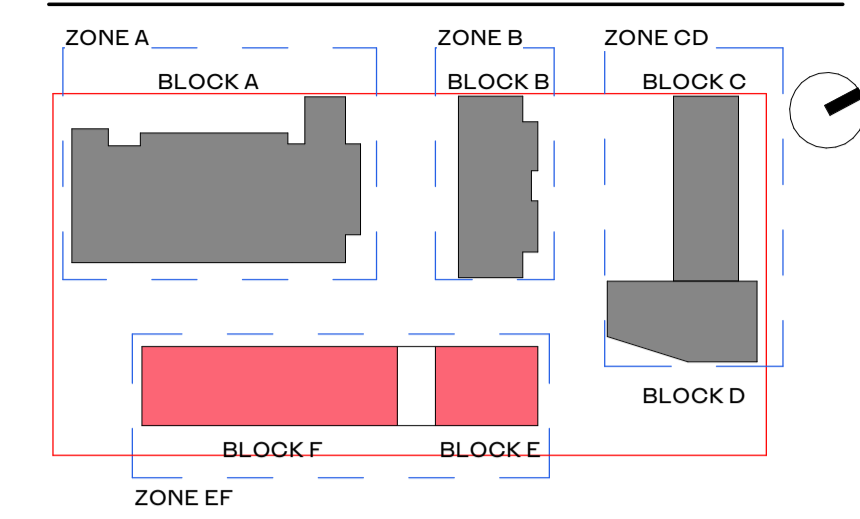


- Elevation - Materials Reference**
- 01 SELECTED BRICK / BRICK PANEL SYSTEM
 - 02 SELECTED BRICK / SOLDIER COURSE
 - 03 SELECTED DOUBLE GLAZED ALUMINIUM WINDOW SYSTEM, NATURAL ANODISED FINISH
 - 04 SELECTED BRISE SOLEIL / FIN SYSTEM
 - 05 SELECTED FIBRE CEMENT RAINSCREEN CLADDING SYSTEM
 - 06 SELECTED SAFETY GLASS BALUSTRADE SYSTEM TO BALCONY
 - 07 SELECTED COLOURED RAINSCREEN SYSTEM
 - 08 SELECTED CURTAIN WALL SYSTEM, NATURAL ANODISED ALUMINIUM FINISH
 - 09 BACKPAINTED GLASS IN SELECTED COLOUR TO ENTRANCES
 - 10 SELECTED METAL CLADDING SYSTEM
 - 11 METAL BALUSTRADE SYSTEM, SELECTED COLOUR PPC FINISH
 - 12 SELECTED CLADDING SYSTEM TO BALCONY FASCIA AND SOFFIT



1 BLK E & F North West Elevation
1:200

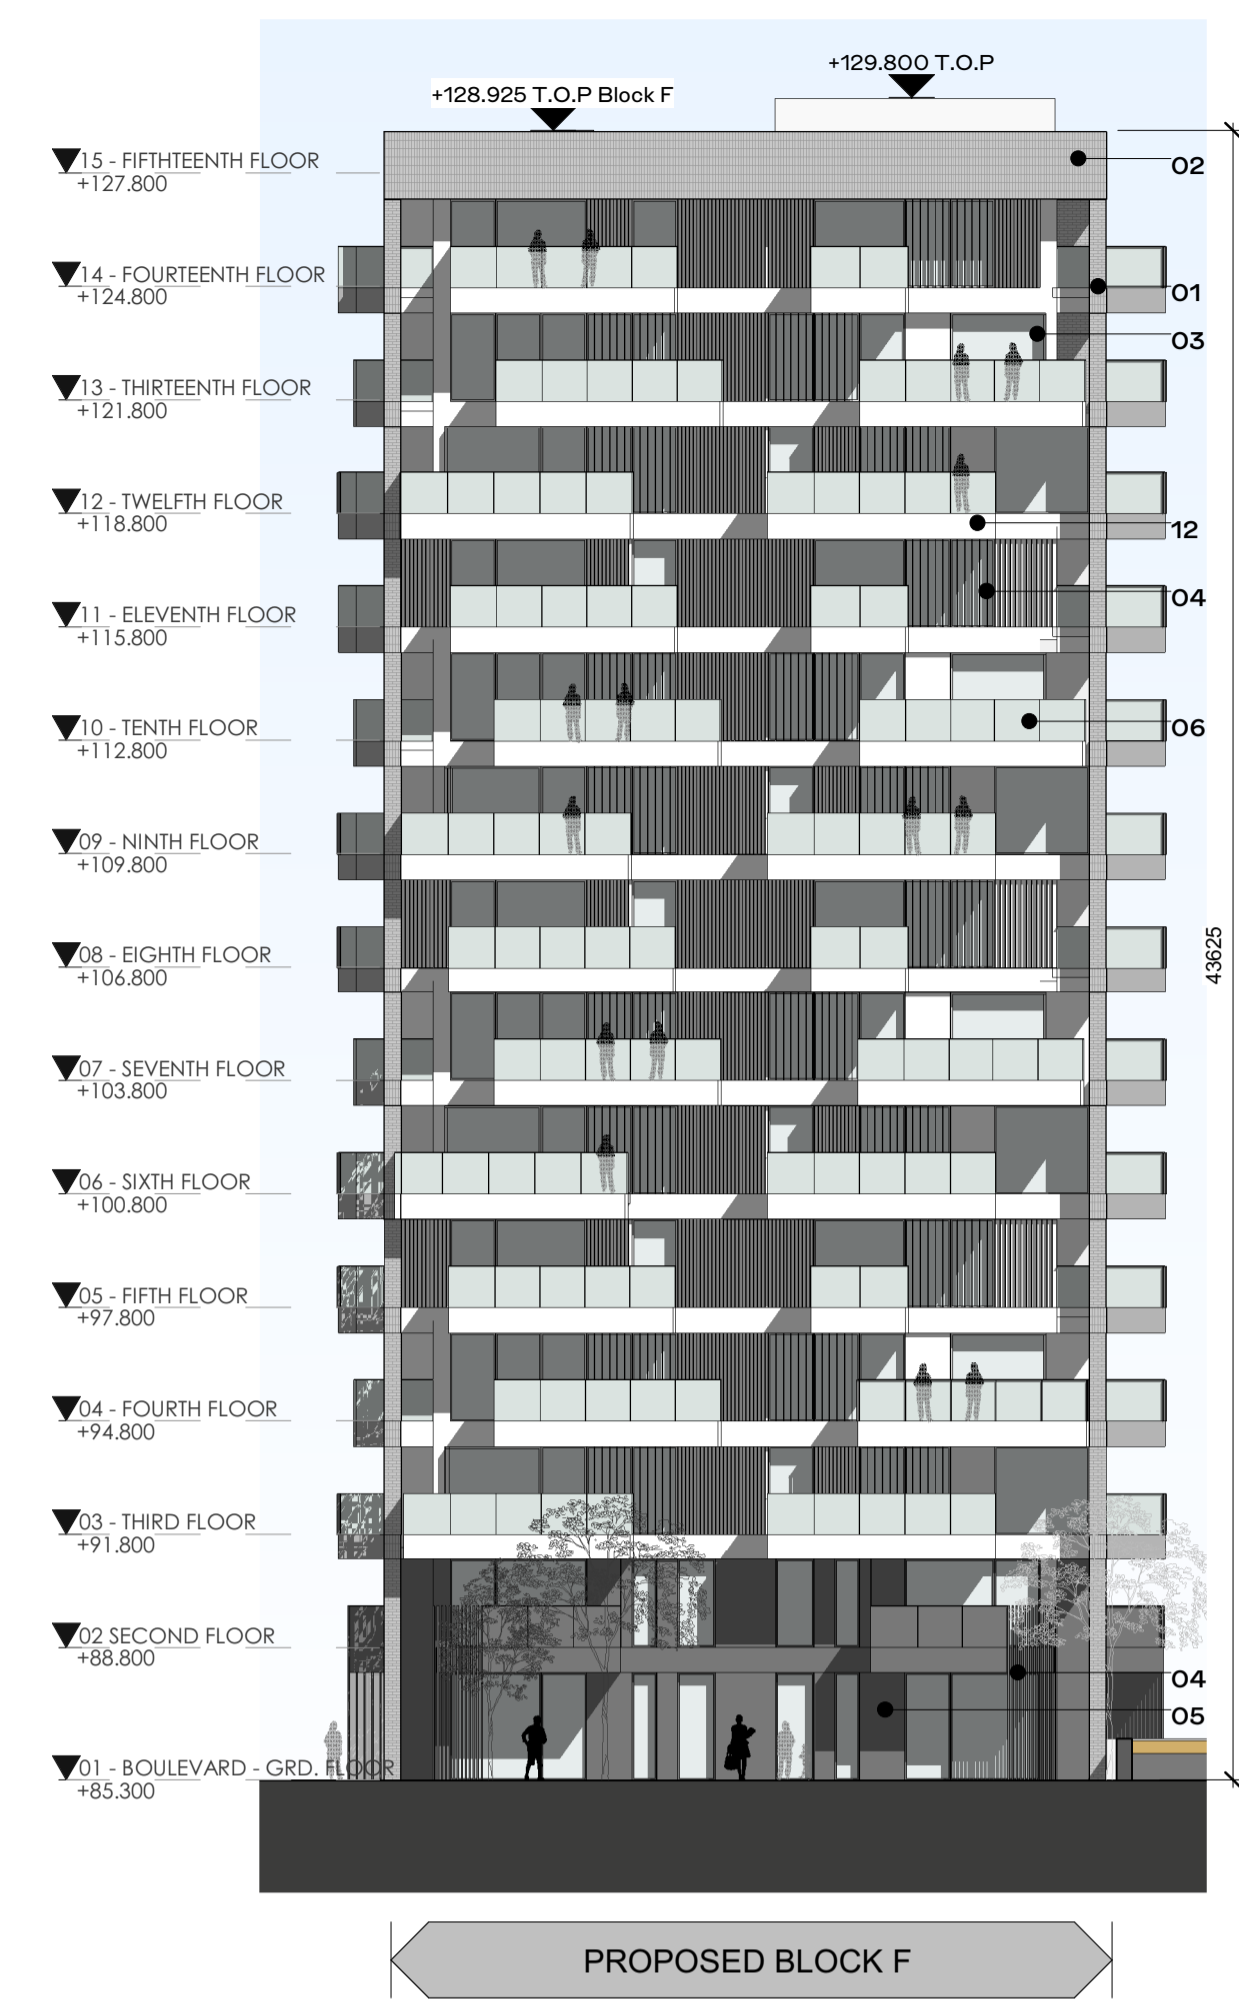


2 BLK E & F South West Elevation
1:200

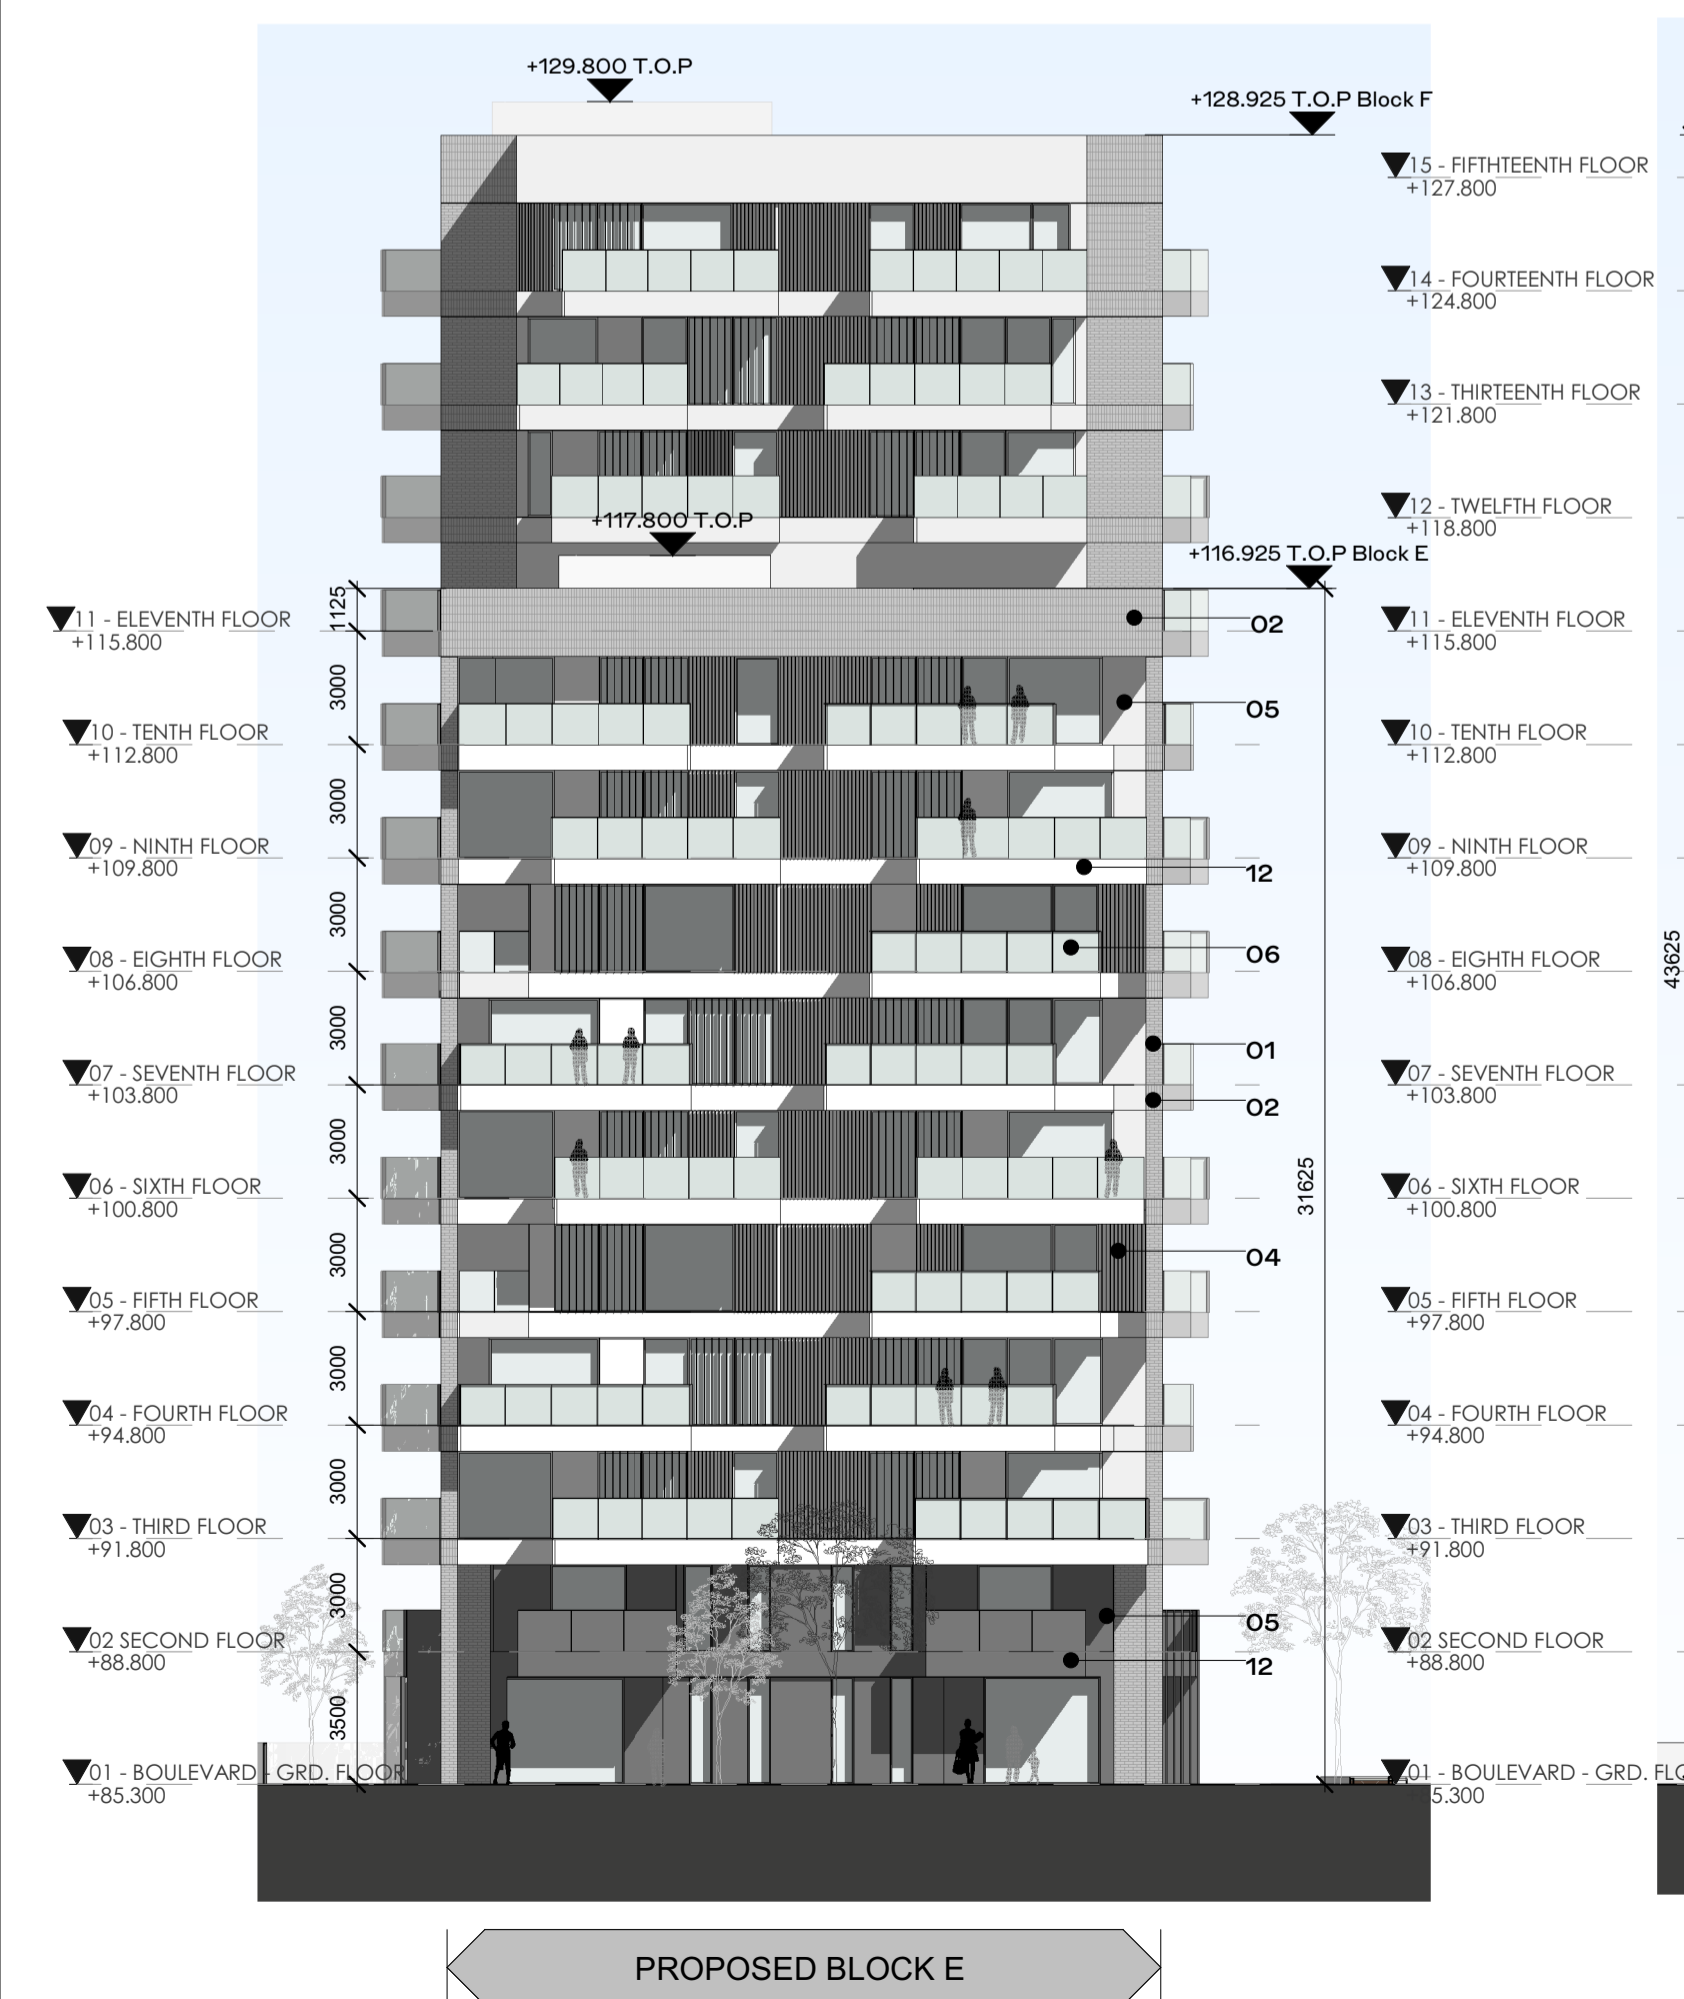

4 BLK E & F North East Elevation
1:200



3 BLK E & F South East Elevation
1:200

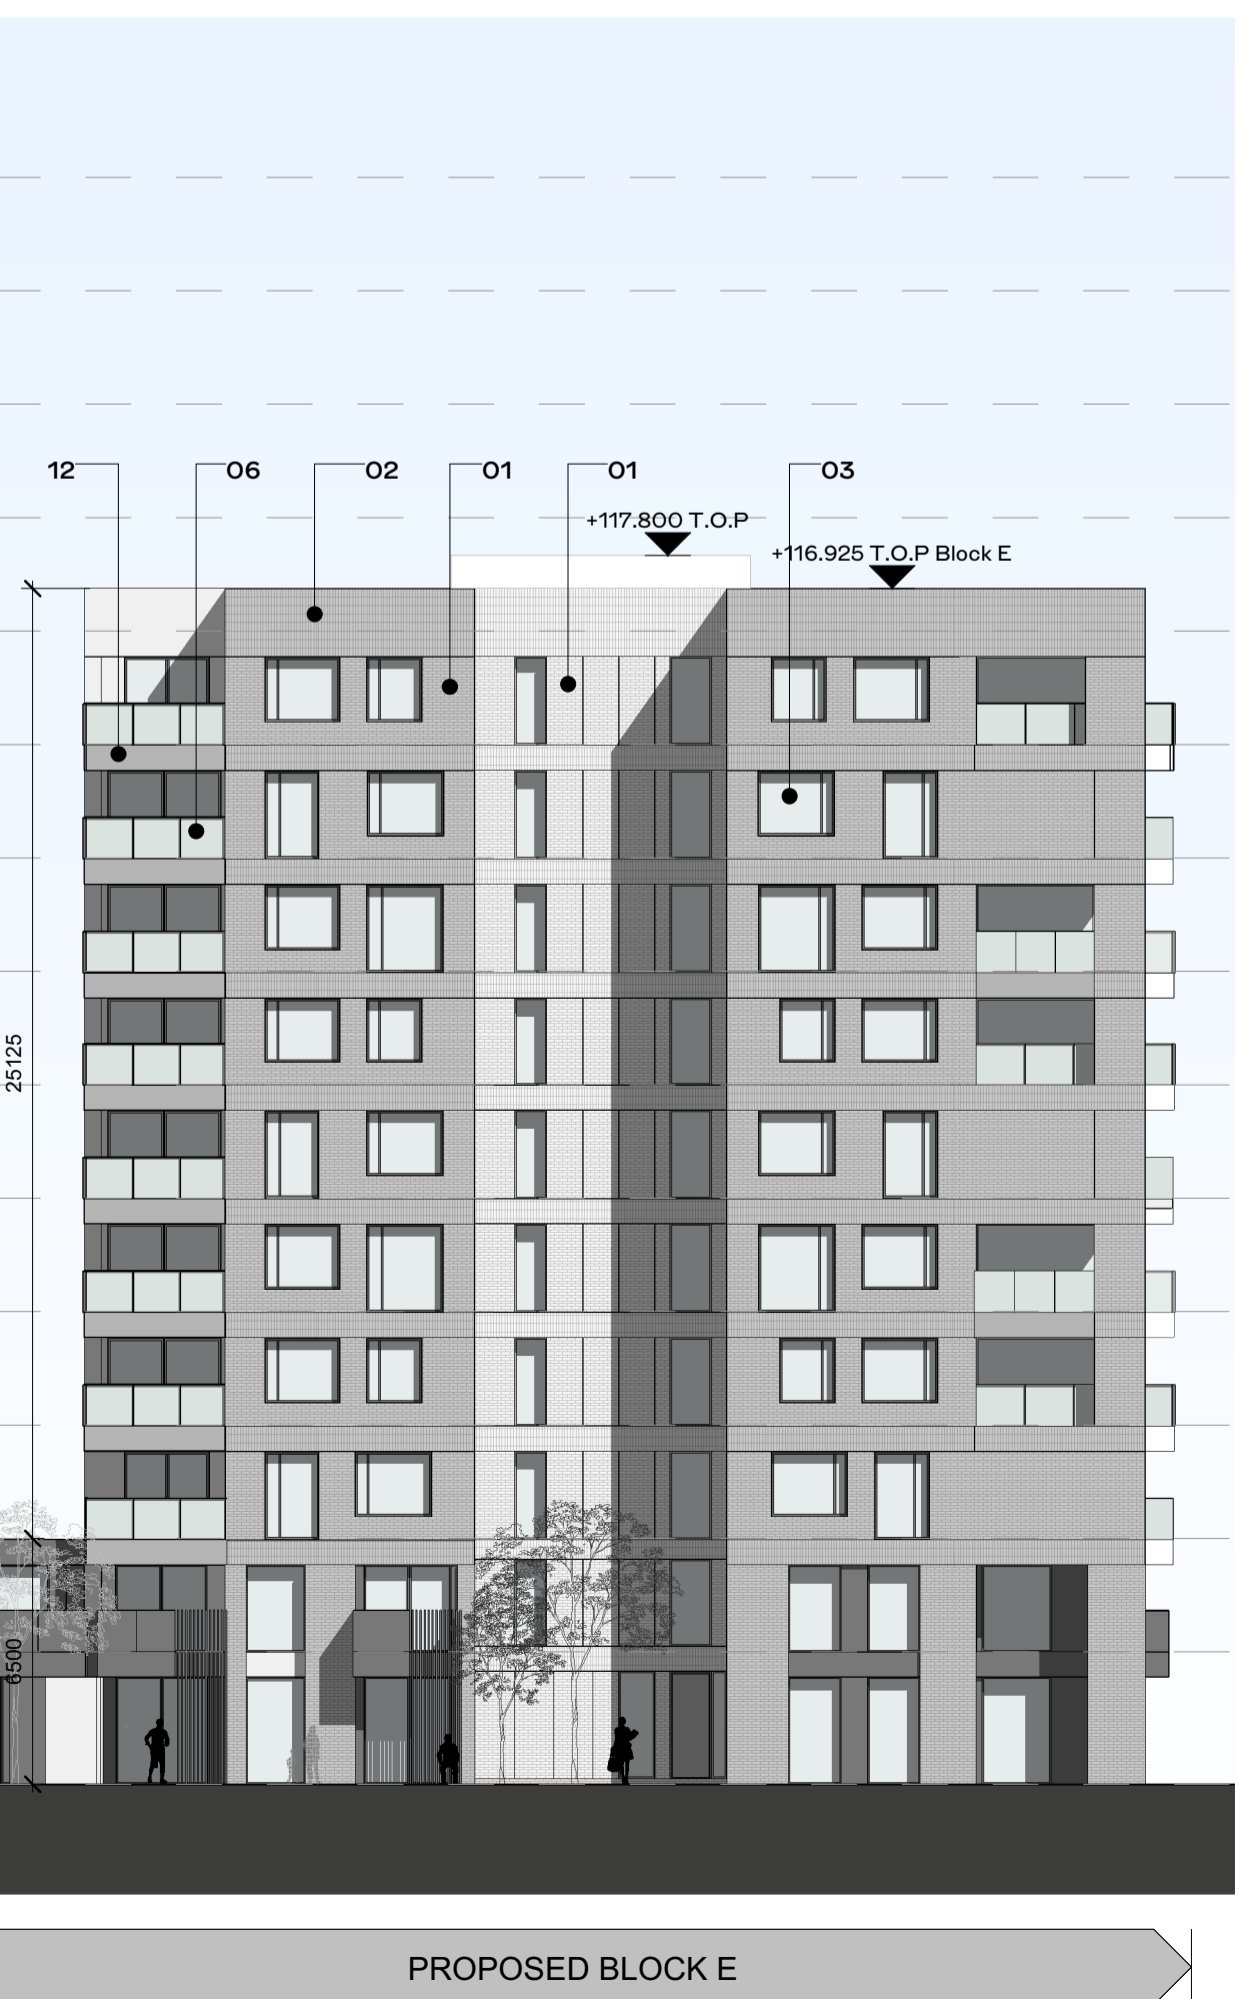

PROPOSED BLOCK E

REV	DATE	DESCRIPTION	CHK	DRN
A2	15.11.2019	ISSUED FOR PLANNING APPROVAL	RJ	HIL
A1	18.07.2019	ISSUED FOR ABP PRE-APPLICATION	RJ	BM

STATUS CODE DESCRIPTION
ISSUED FOR PLANNING APPROVAL

CLIENT
 SANDYFORD GP Ltd.

PROJECT
 SANDYFORD CENTRAL

DRAWING
 PROPOSED BLOCK 'E-F' ELEVATIONS

PROJECT NUMBER
 950572

DATE
 18/07/2019

SCALE@ A1:
 1:200

DRAWN/CHECKED:
 BM/ RJ

REVISION
 A2

DRAWING NUMBER
 SFC-HJL-XX-ZZ-DR-A-2015

STATUS CODE:
 A1

Henry J Lyons

Architecture + Interiors
 henryjlyons.com

+353 1 889 3333
 info@henryjlyons.com

51-54 Pearse Street
 Dublin D02 K666