




SECOND FLOOR PLAN

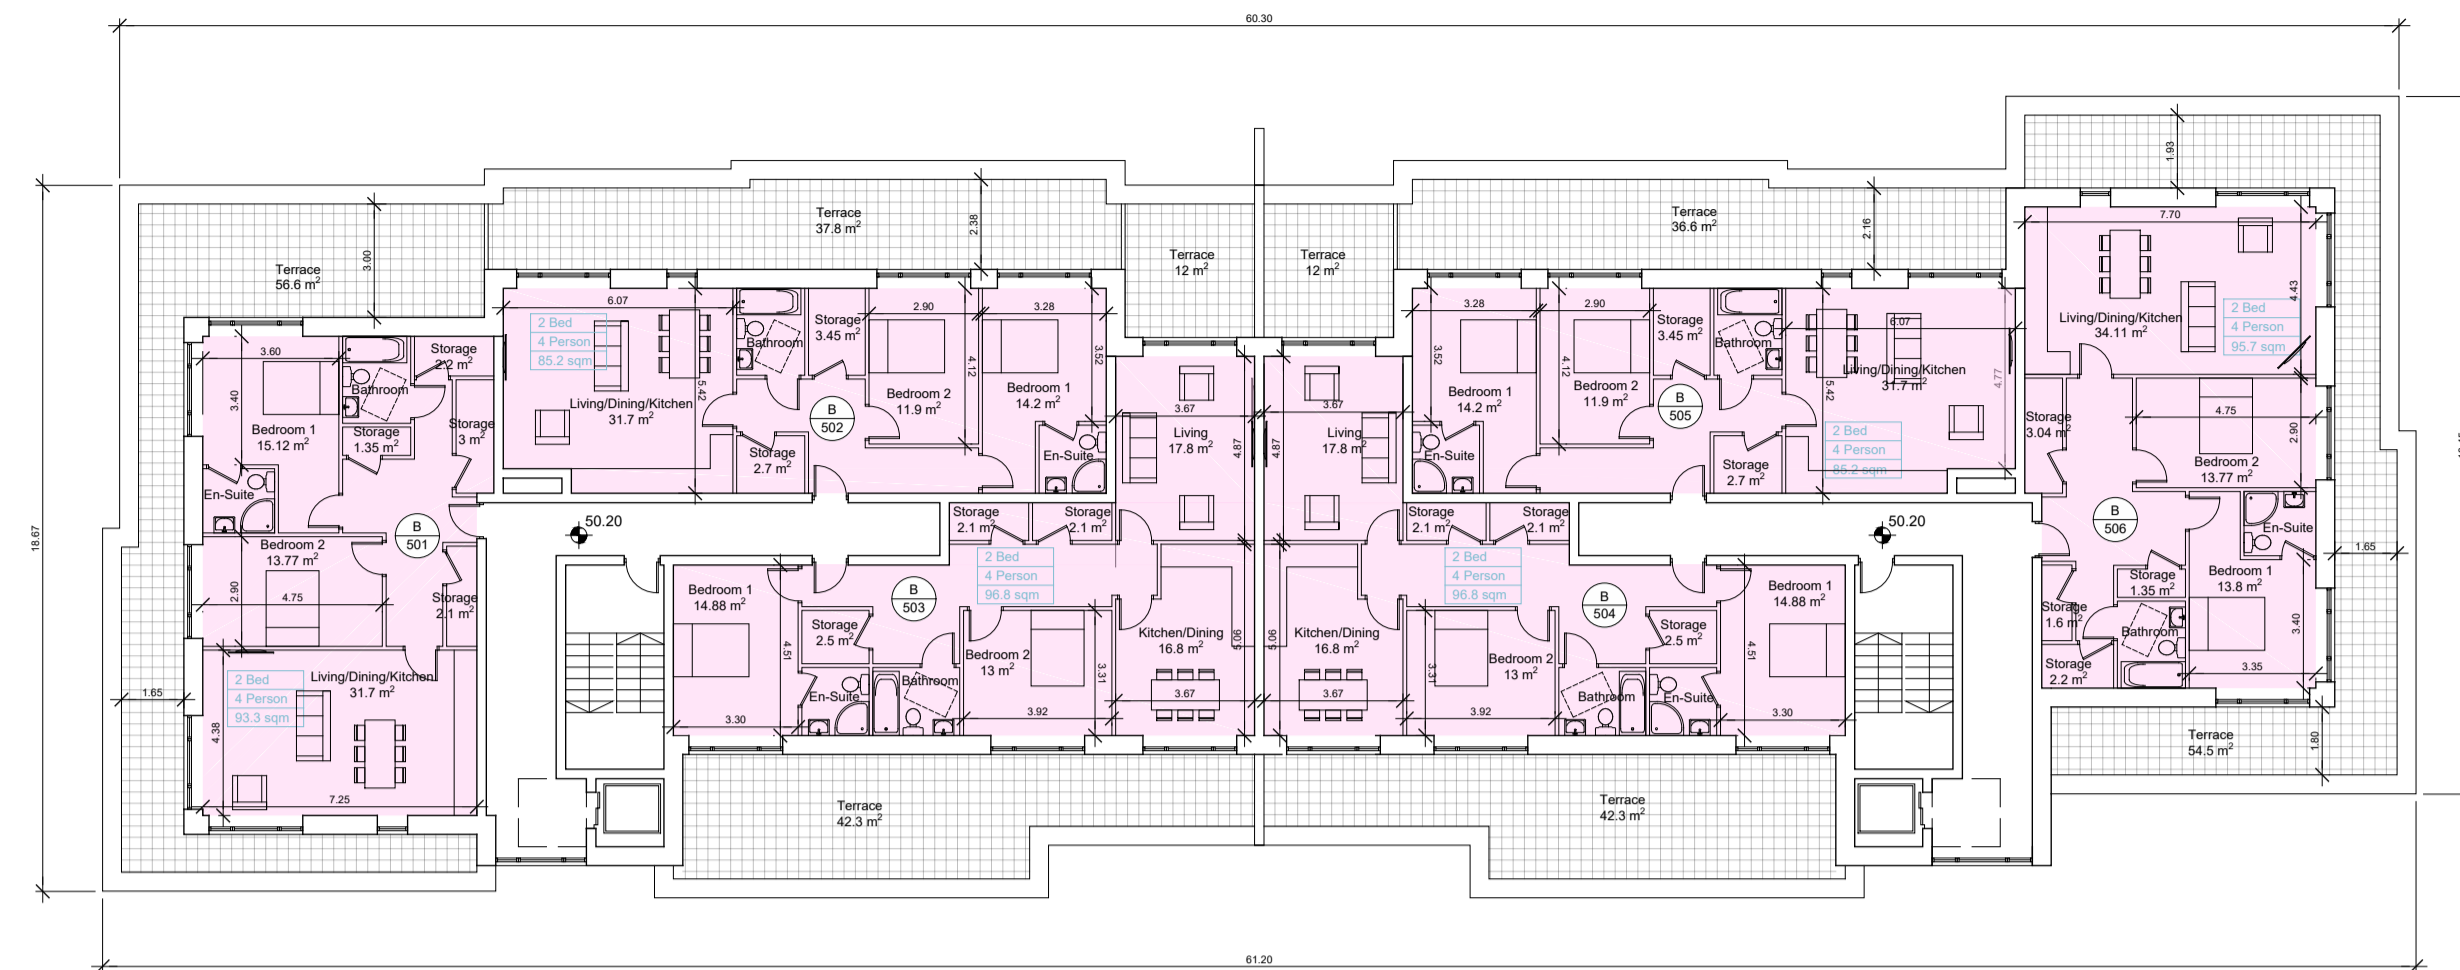


FIFTH FLOOR PLAN

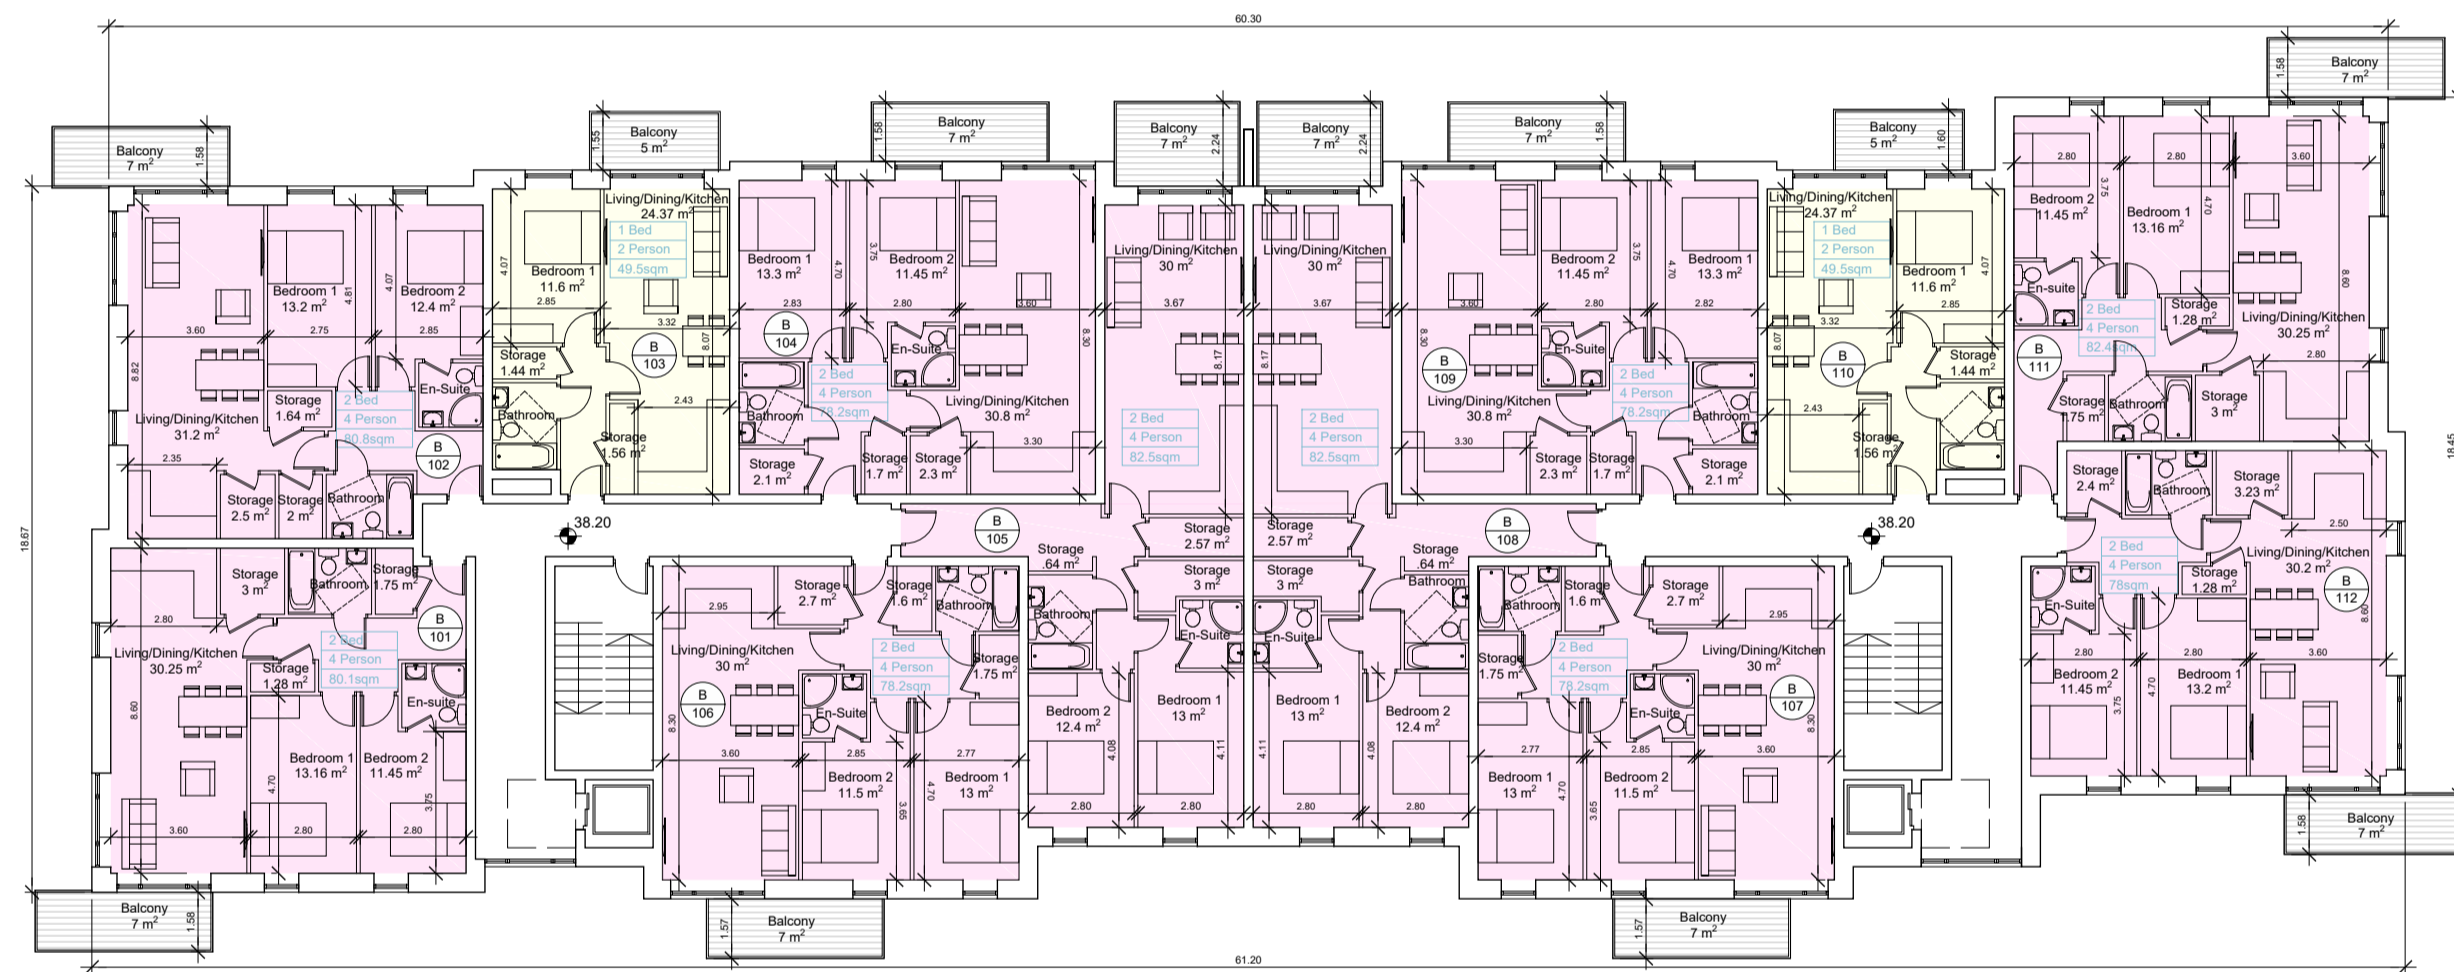


FIRST FLOOR PLAN

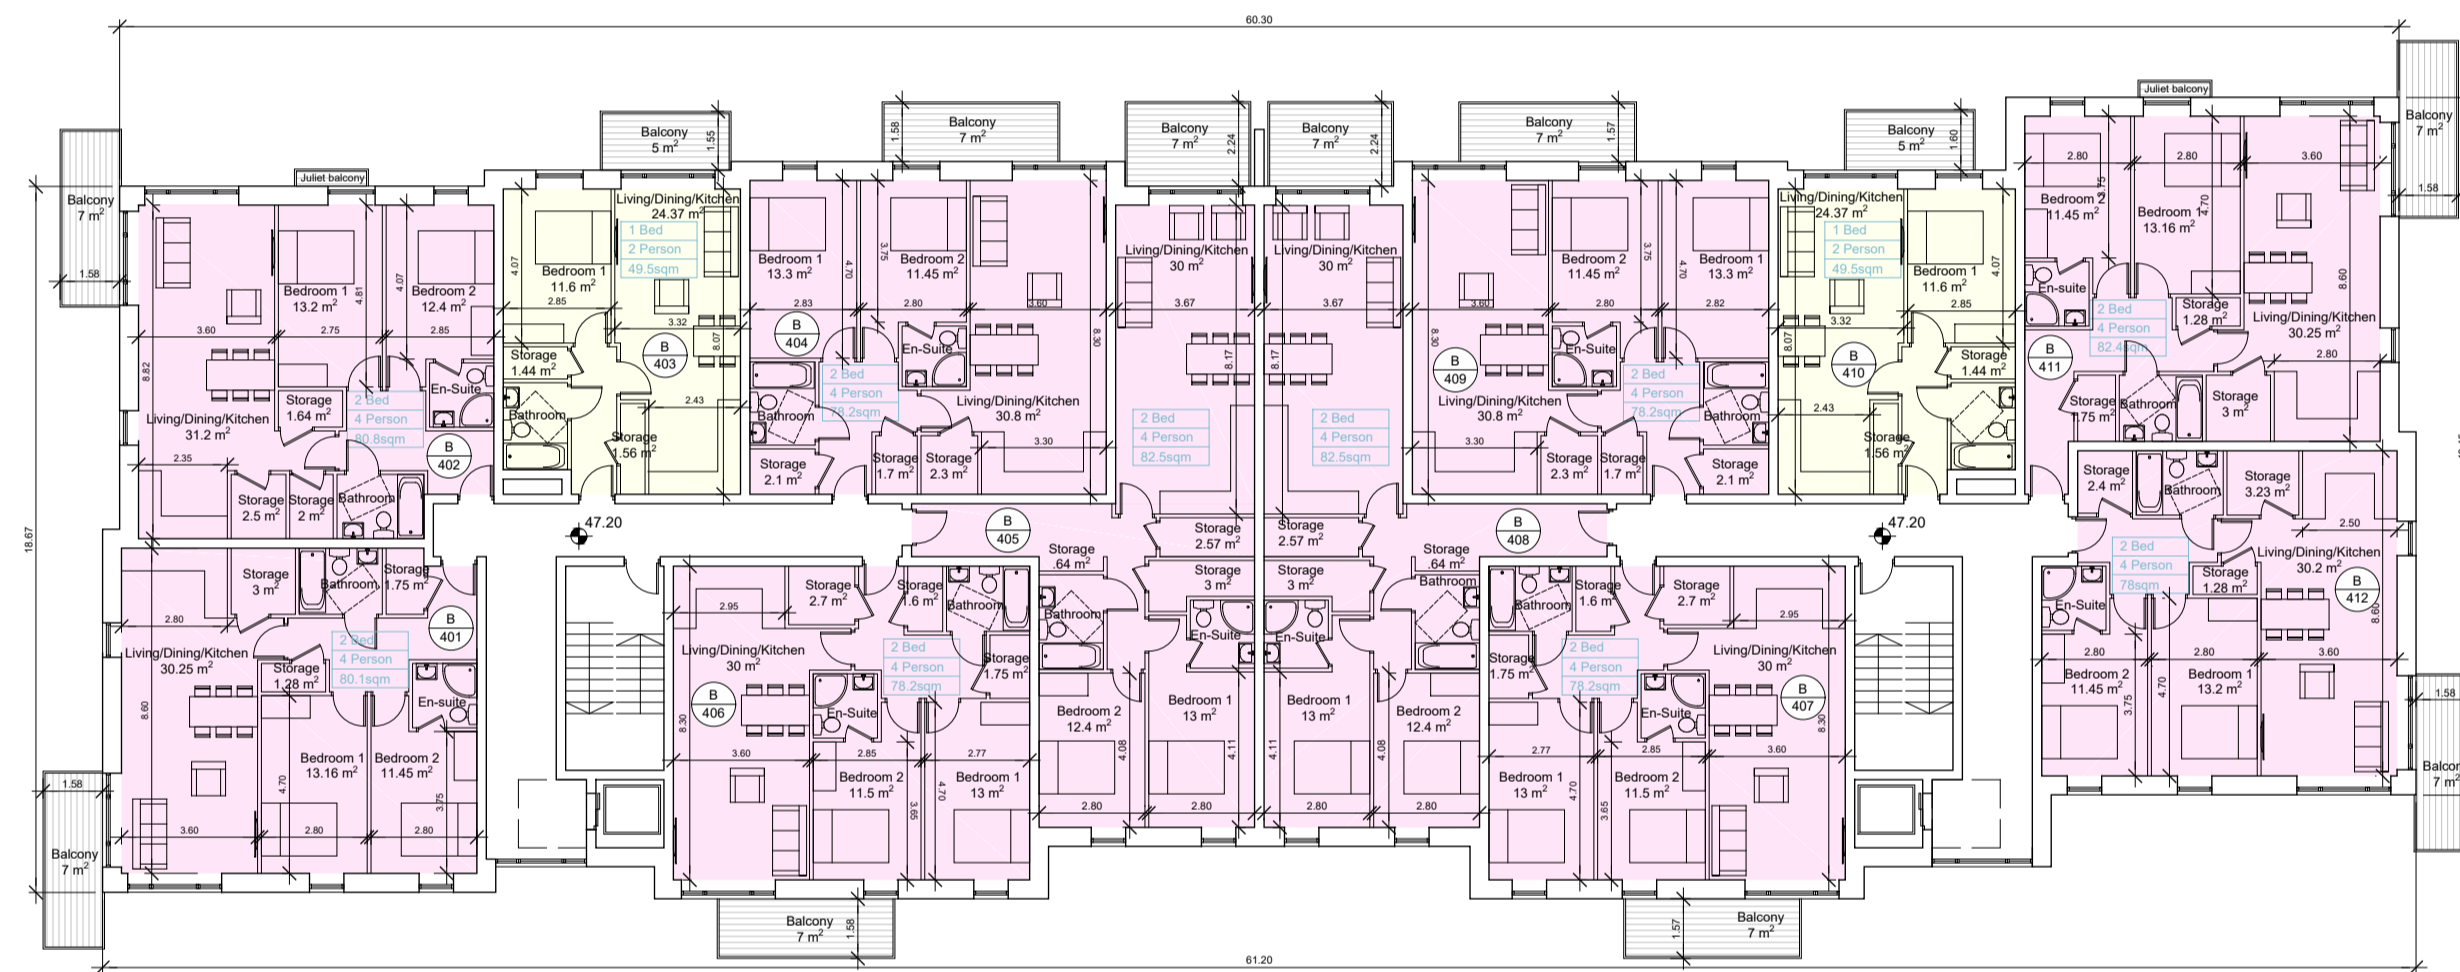

FOURTH FLOOR PLAN

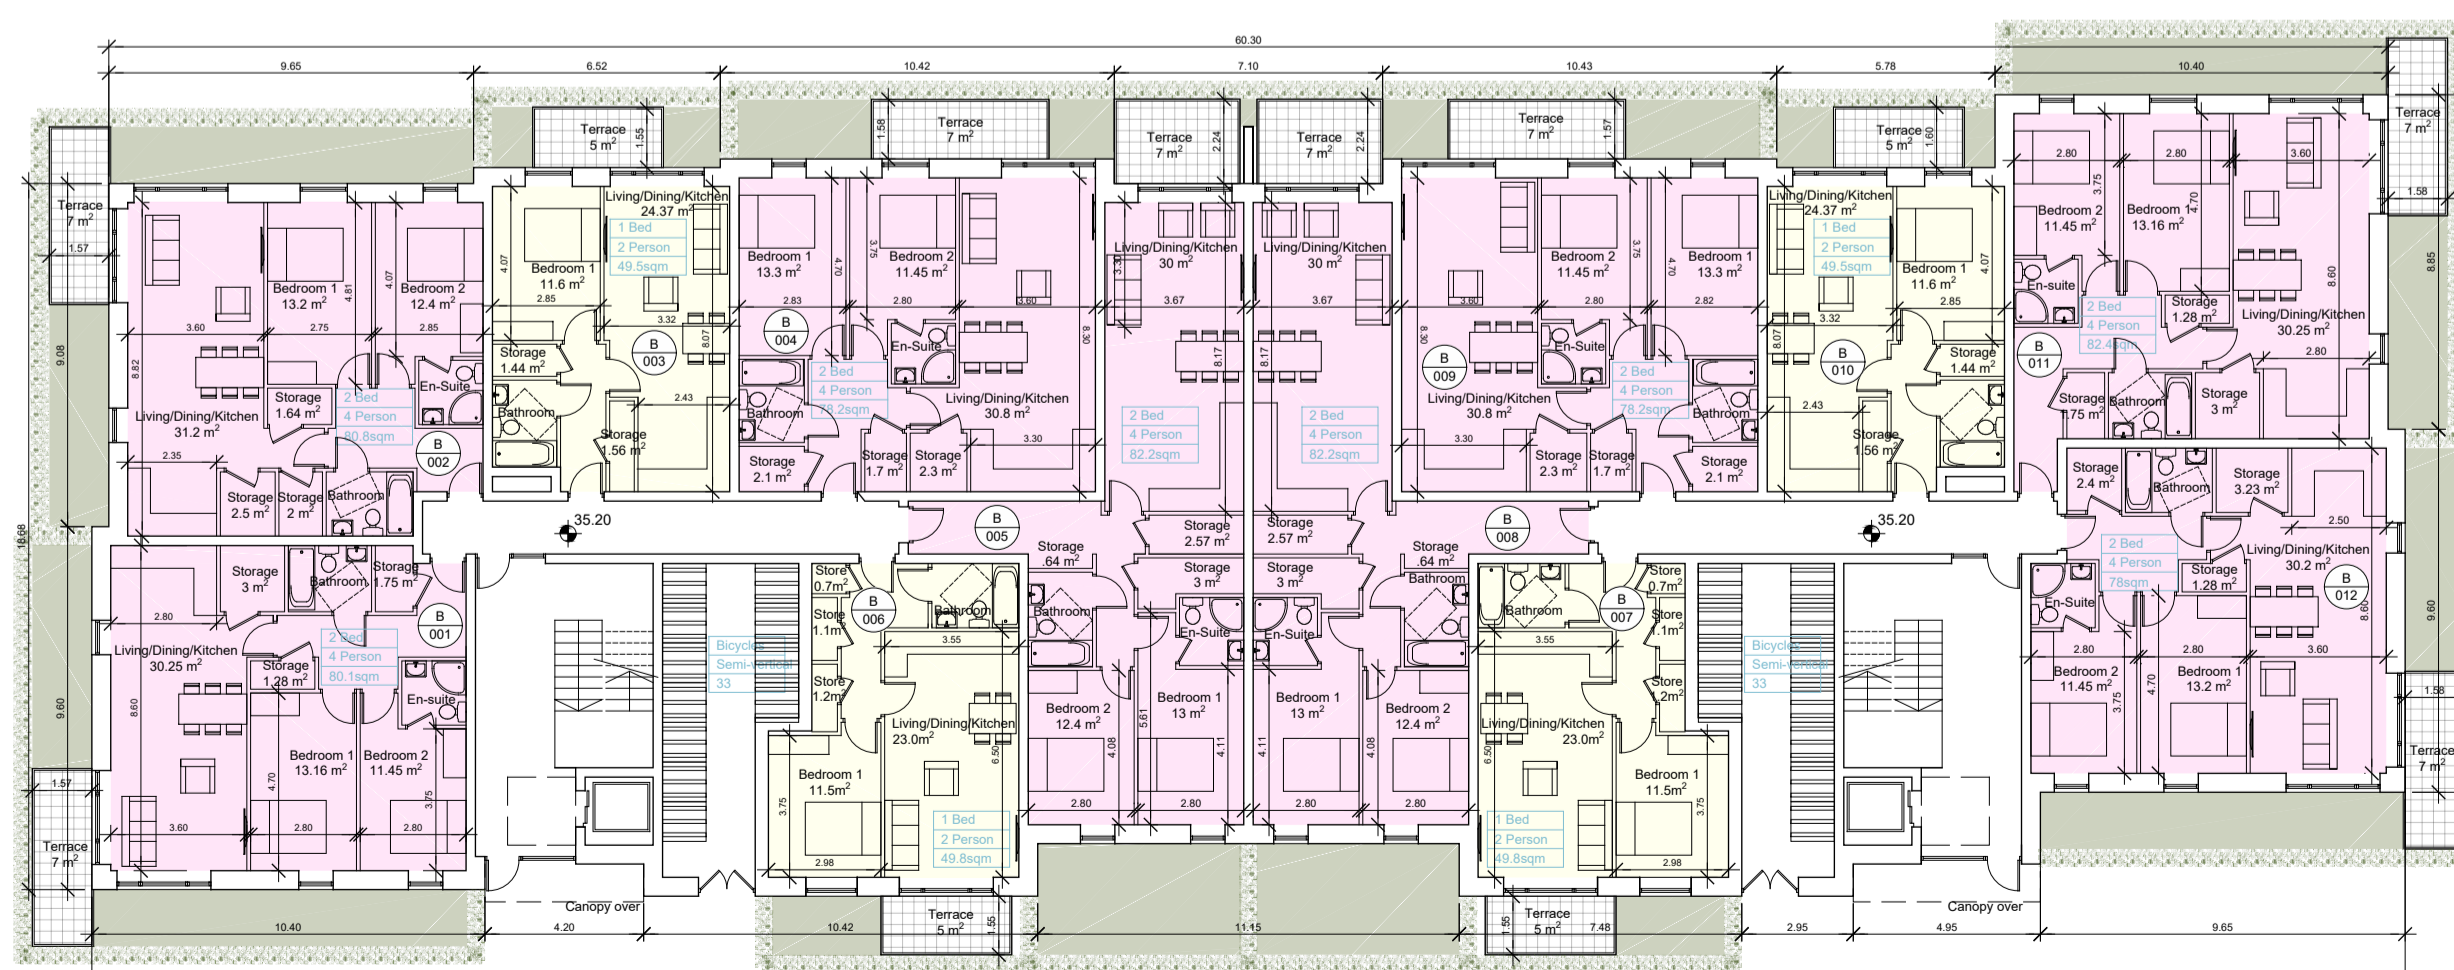


GROUND FLOOR PLAN

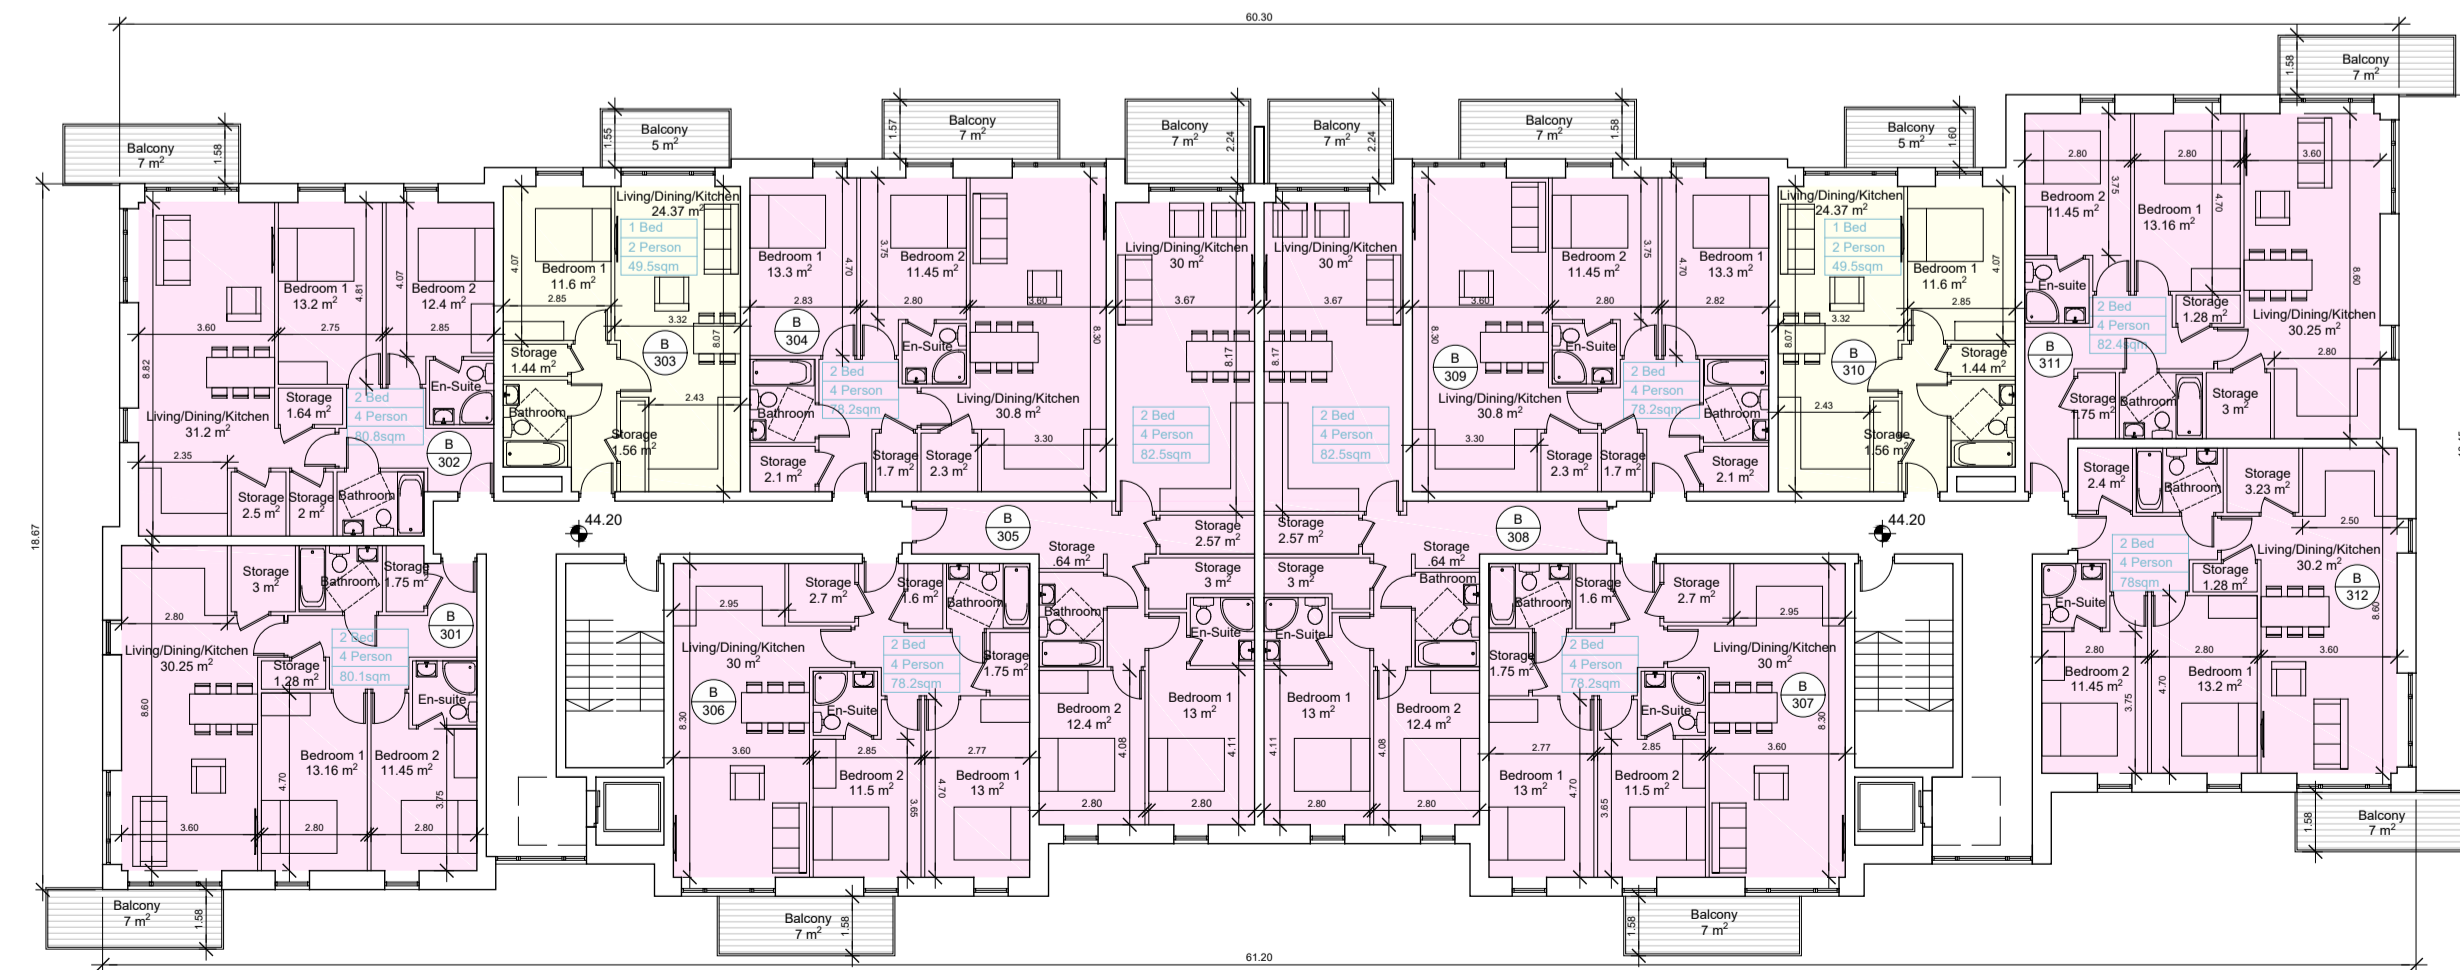

THIRD FLOOR PLAN

- © This drawing is copyright.
- 1 Do not scale this drawing.
- 2 Errors and omissions to be immediately notified to Architect.
- 3 All dimensions to be checked on site.
- 4 To be read with relevant Engineers drawings.

Notes:
 Furniture and fittings shown are indicative.
 Wardrobes in bedrooms are not counted as part of designated storage areas.
 All dimensions in metres

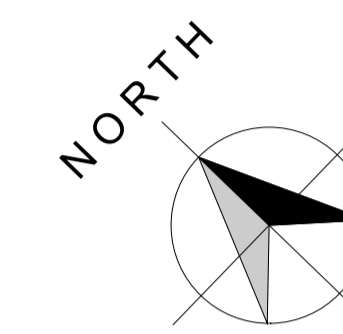

revisions description date inls

1828 P APT-B-100	1828 P APT-B-100	1828 P APT-B-100	1828 P APT-B-100
Block B	Block B	Block B	Block B
Floor Plans	Floor Plans	Floor Plans	Floor Plans

job Development at Academy Street Navan
 scale 1:200 A1
 date NOV '19
 drawn JB / PMV
 checked PMV

client COINDALE LTD.

issue PLANNING

CONROY CROWE KELLY ARCHITECTS
 65 MERRION SQUARE DUBLIN 2

PHONE 66139901 FAX 6765715
 E-MAIL info@cek.ie