
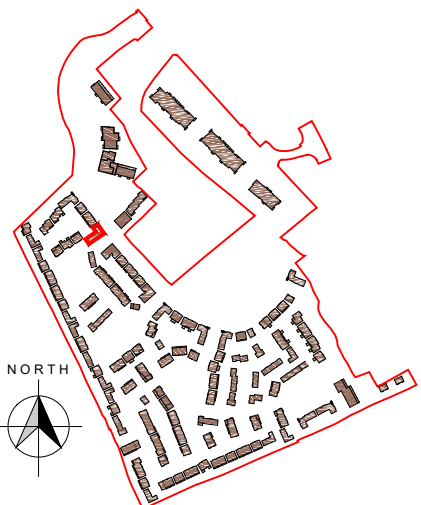


- © This drawing is copyright.
- 1 Do not scale this drawing.
- 2 Errors and omissions to be immediately notified to Architect.
- 3 All dimensions to be checked on site.
- 4 To be read with relevant Engineers drawings.

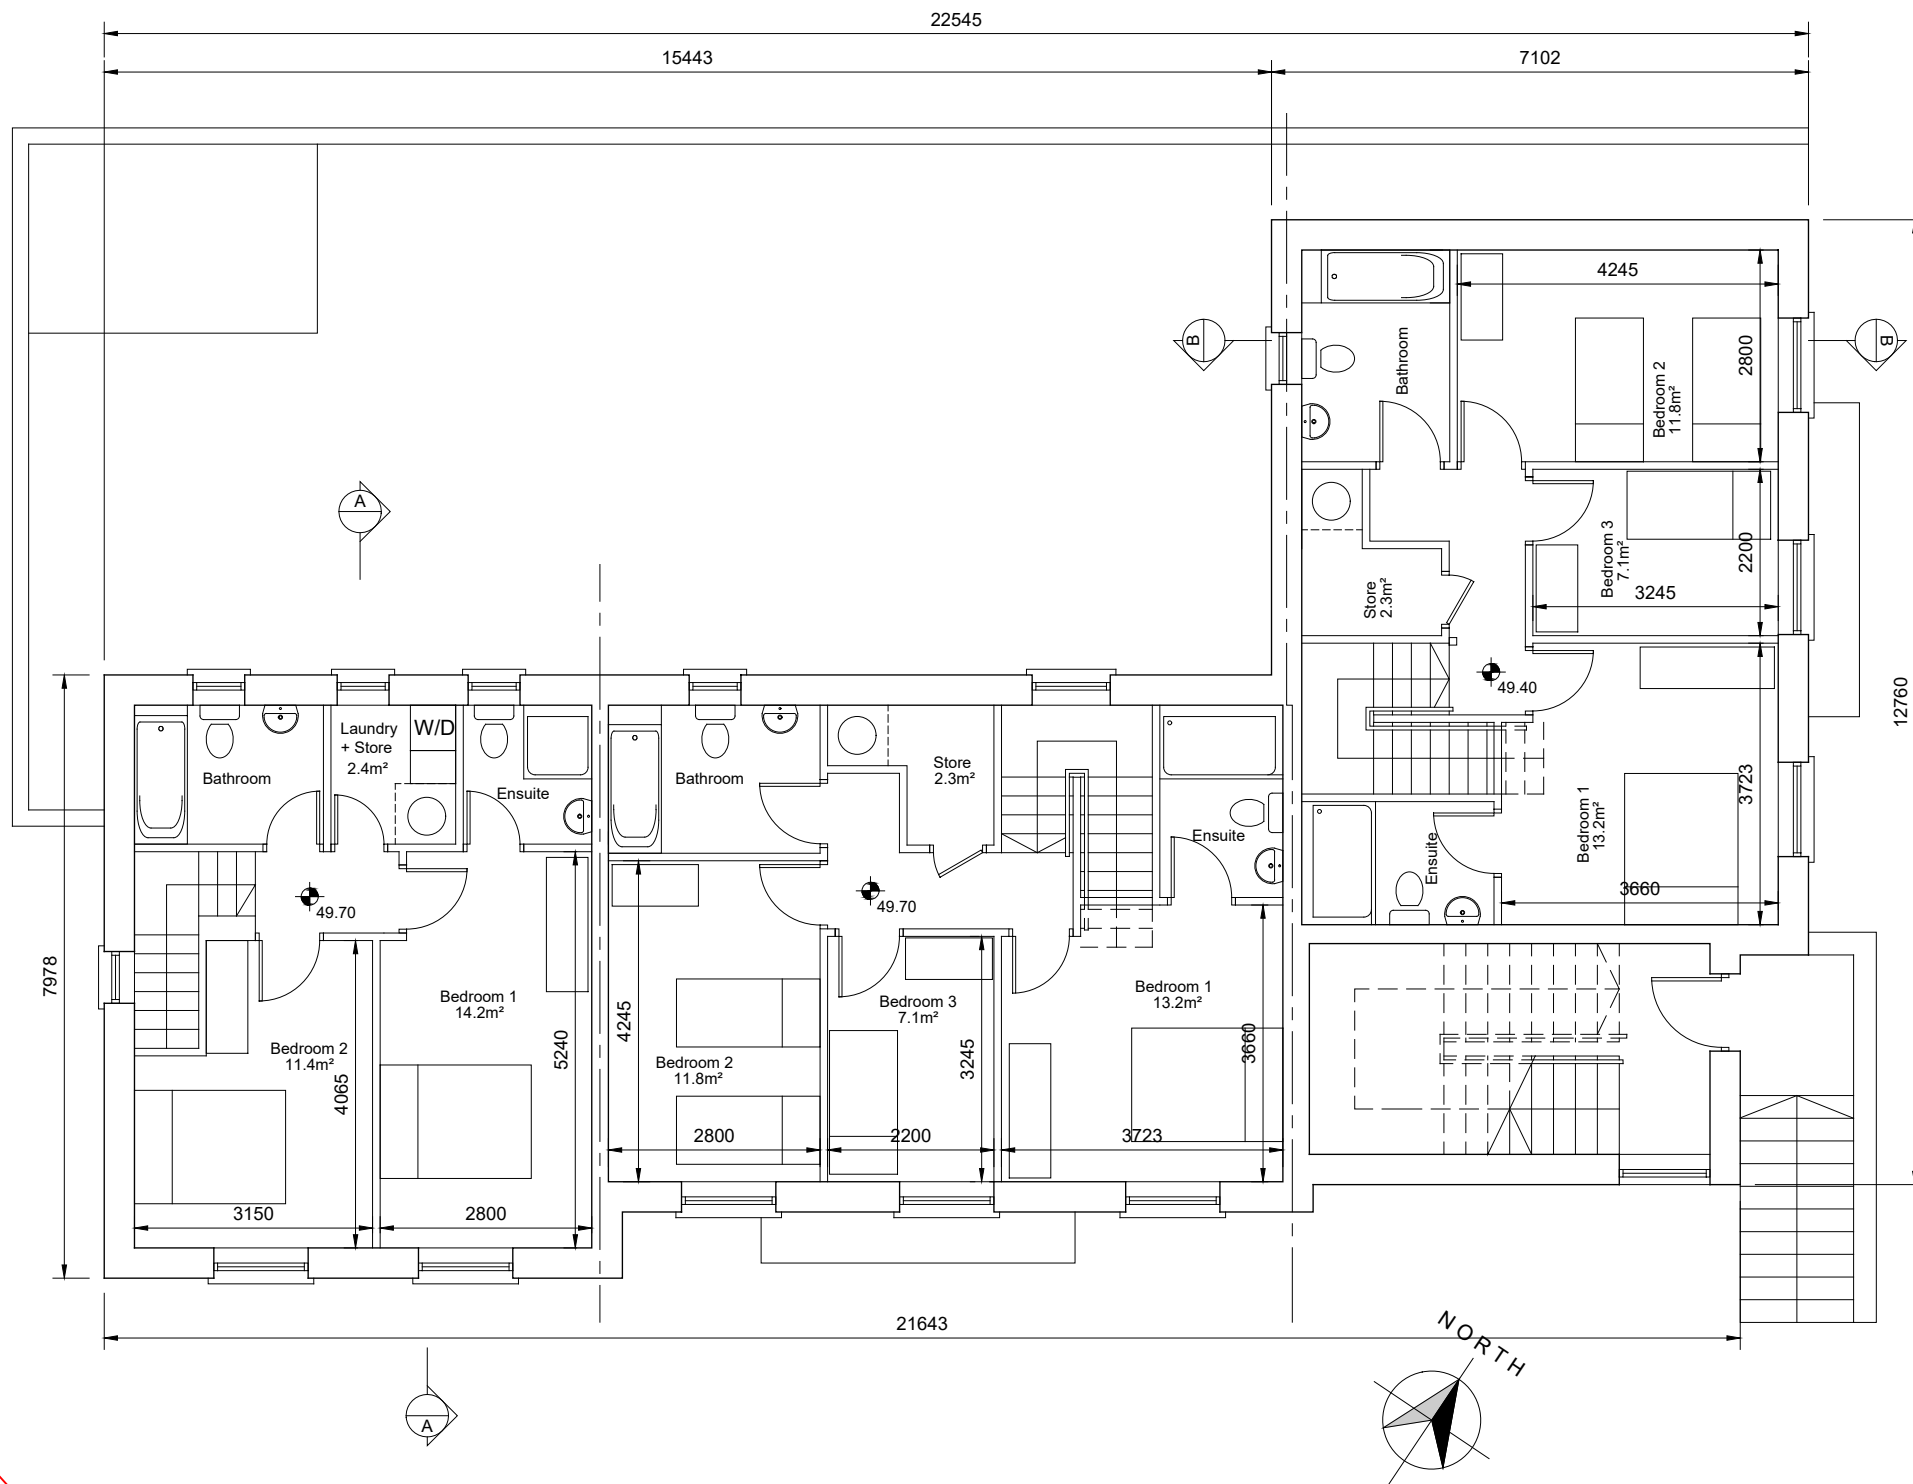

KEYPLAN

- Notes:**
- 1. All dimensions in millimetres

revisions	date	inls	drawing no.
description			1828 CBSB-101
Corner Block CB5B			
First Floor Plan			
job	Development at Academy Street Navan	scale 1:100 A3 date Aug 19 drawn KM checked MC	rev.:
client	COINDALE LTD.		
issue	PLANNING		
	CONROY CROWE KELLY ARCHITECTS 65 MERRION SQUARE DUBLIN 2 PHONE 6613990/1 FAX 6765715 e-mail info@cck.ie		