


- © This drawing is copyright.
- 1 Do not scale this drawing.
  - 2 Errors and omissions to be immediately notified to Architect.
  - 3 All dimensions to be checked on site.
  - 4 To be read with relevant Engineers drawings.

- Notes:
1. All dimensions in millimetres

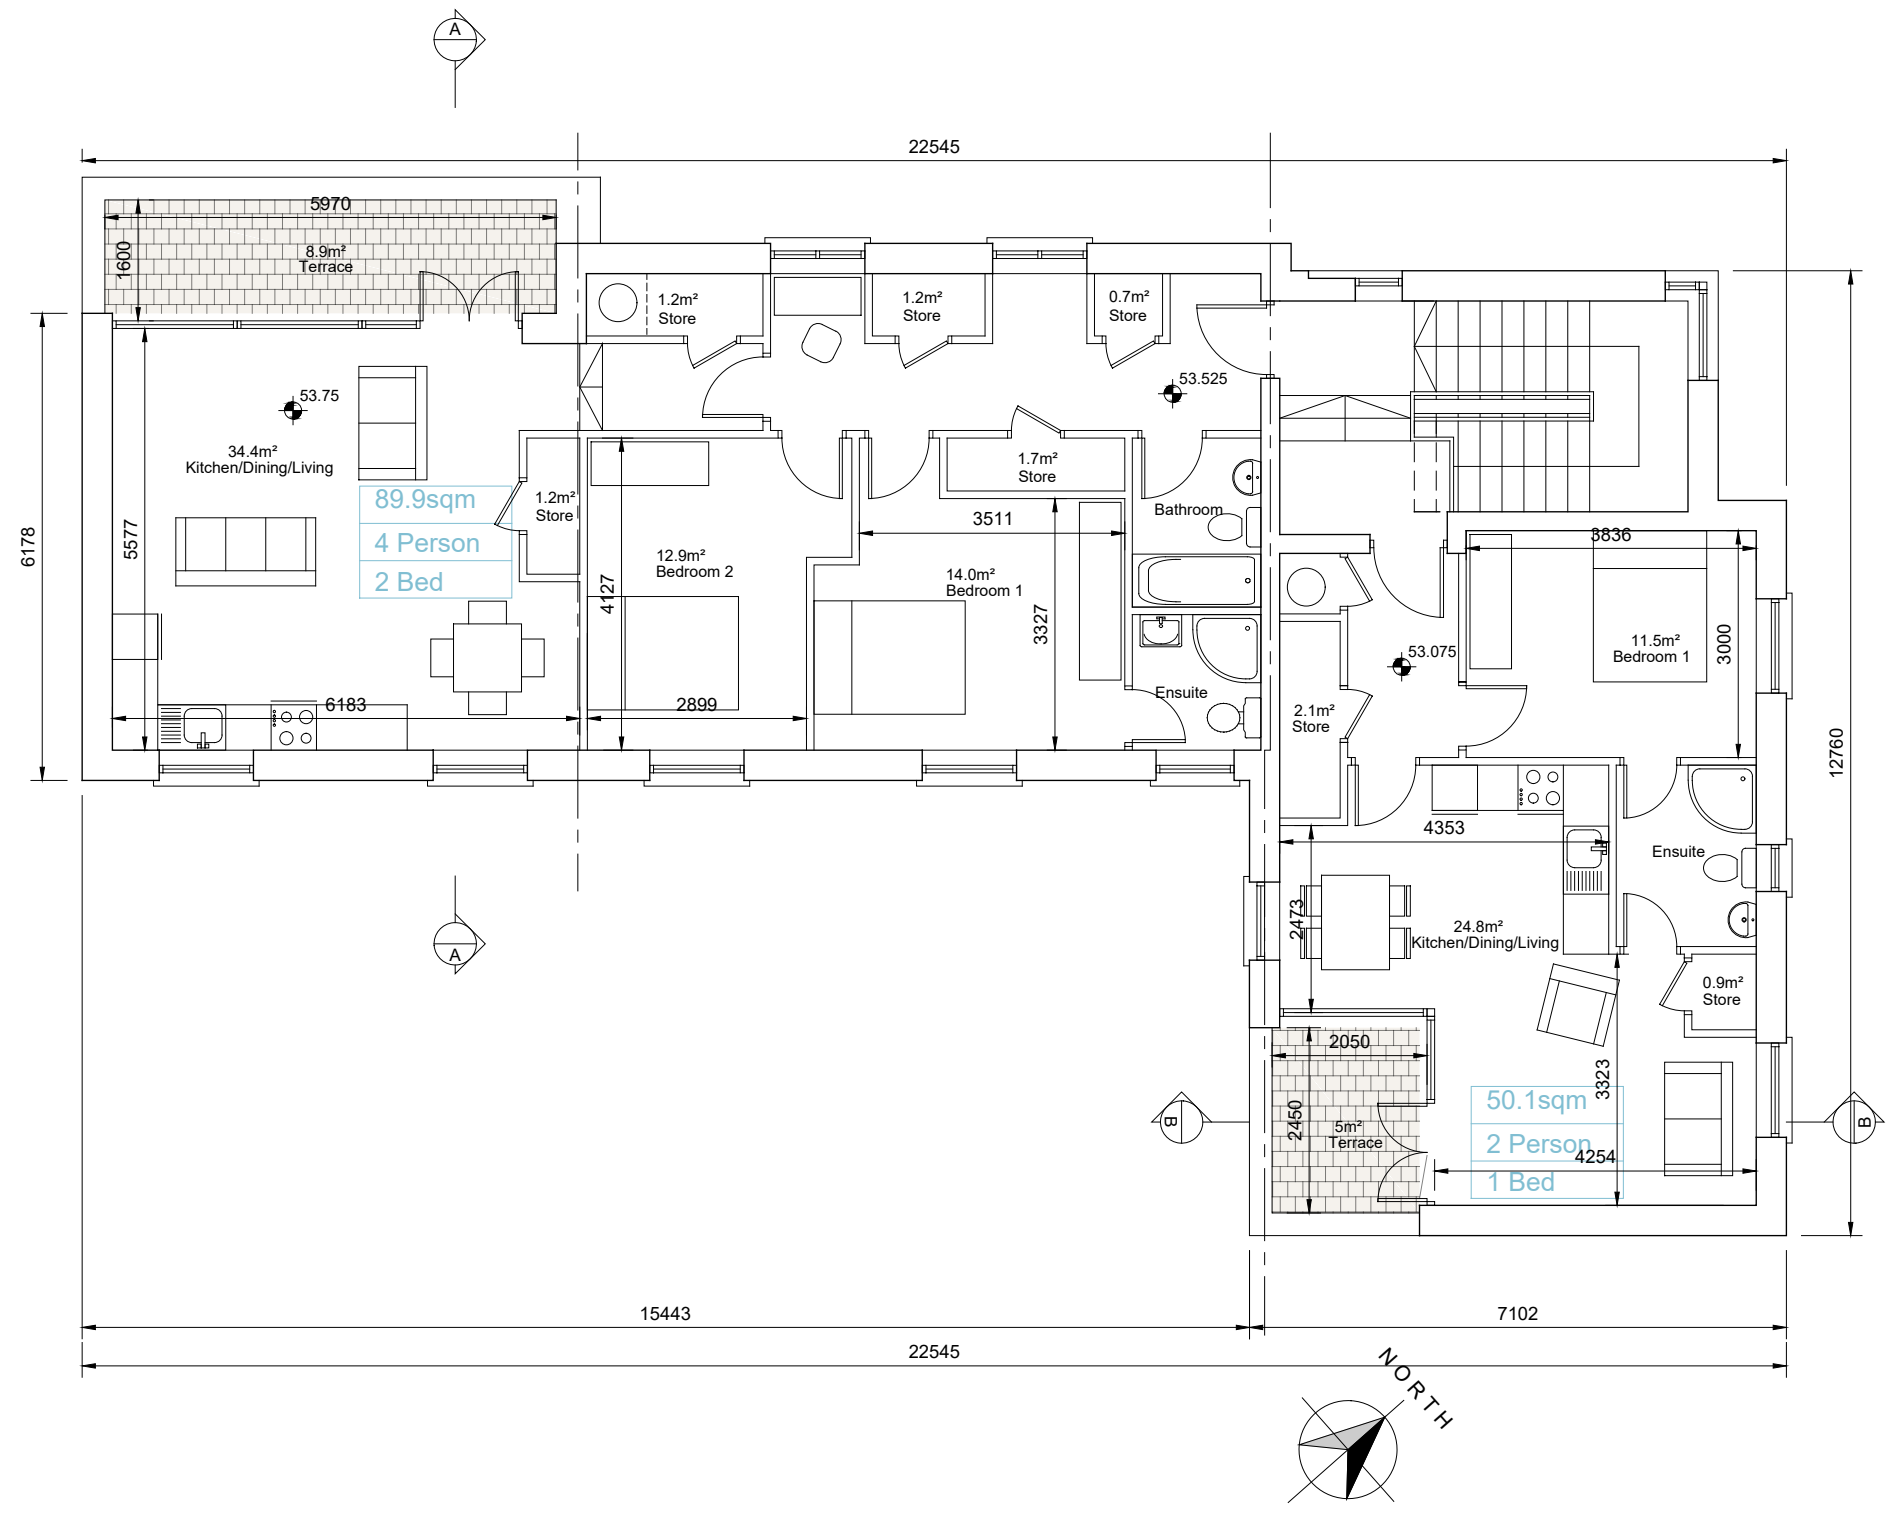

KEYPLAN

revisions	date	inls
description		
Corner Block CB5C		
Second Floor Plan		
job	Development at Academy Street Navan	scale 1:100 A3 date Aug 19 drawn KM checked MC
client	COINDALE LTD.	
issue	PLANNING	
<b>CONROY CROWE KELLY ARCHITECTS</b> 65 MERRION SQUARE DUBLIN 2 PHONE 6613990/1 FAX 6765715 e-mail info@cck.ie		