


- © This drawing is copyright.
- 1 Do not scale this drawing.
 - 2 Errors and omissions to be immediately notified to Architect.
 - 3 All dimensions to be checked on site.
 - 4 To be read with relevant Engineers drawings.

Notes:

1. All dimensions in millimetres

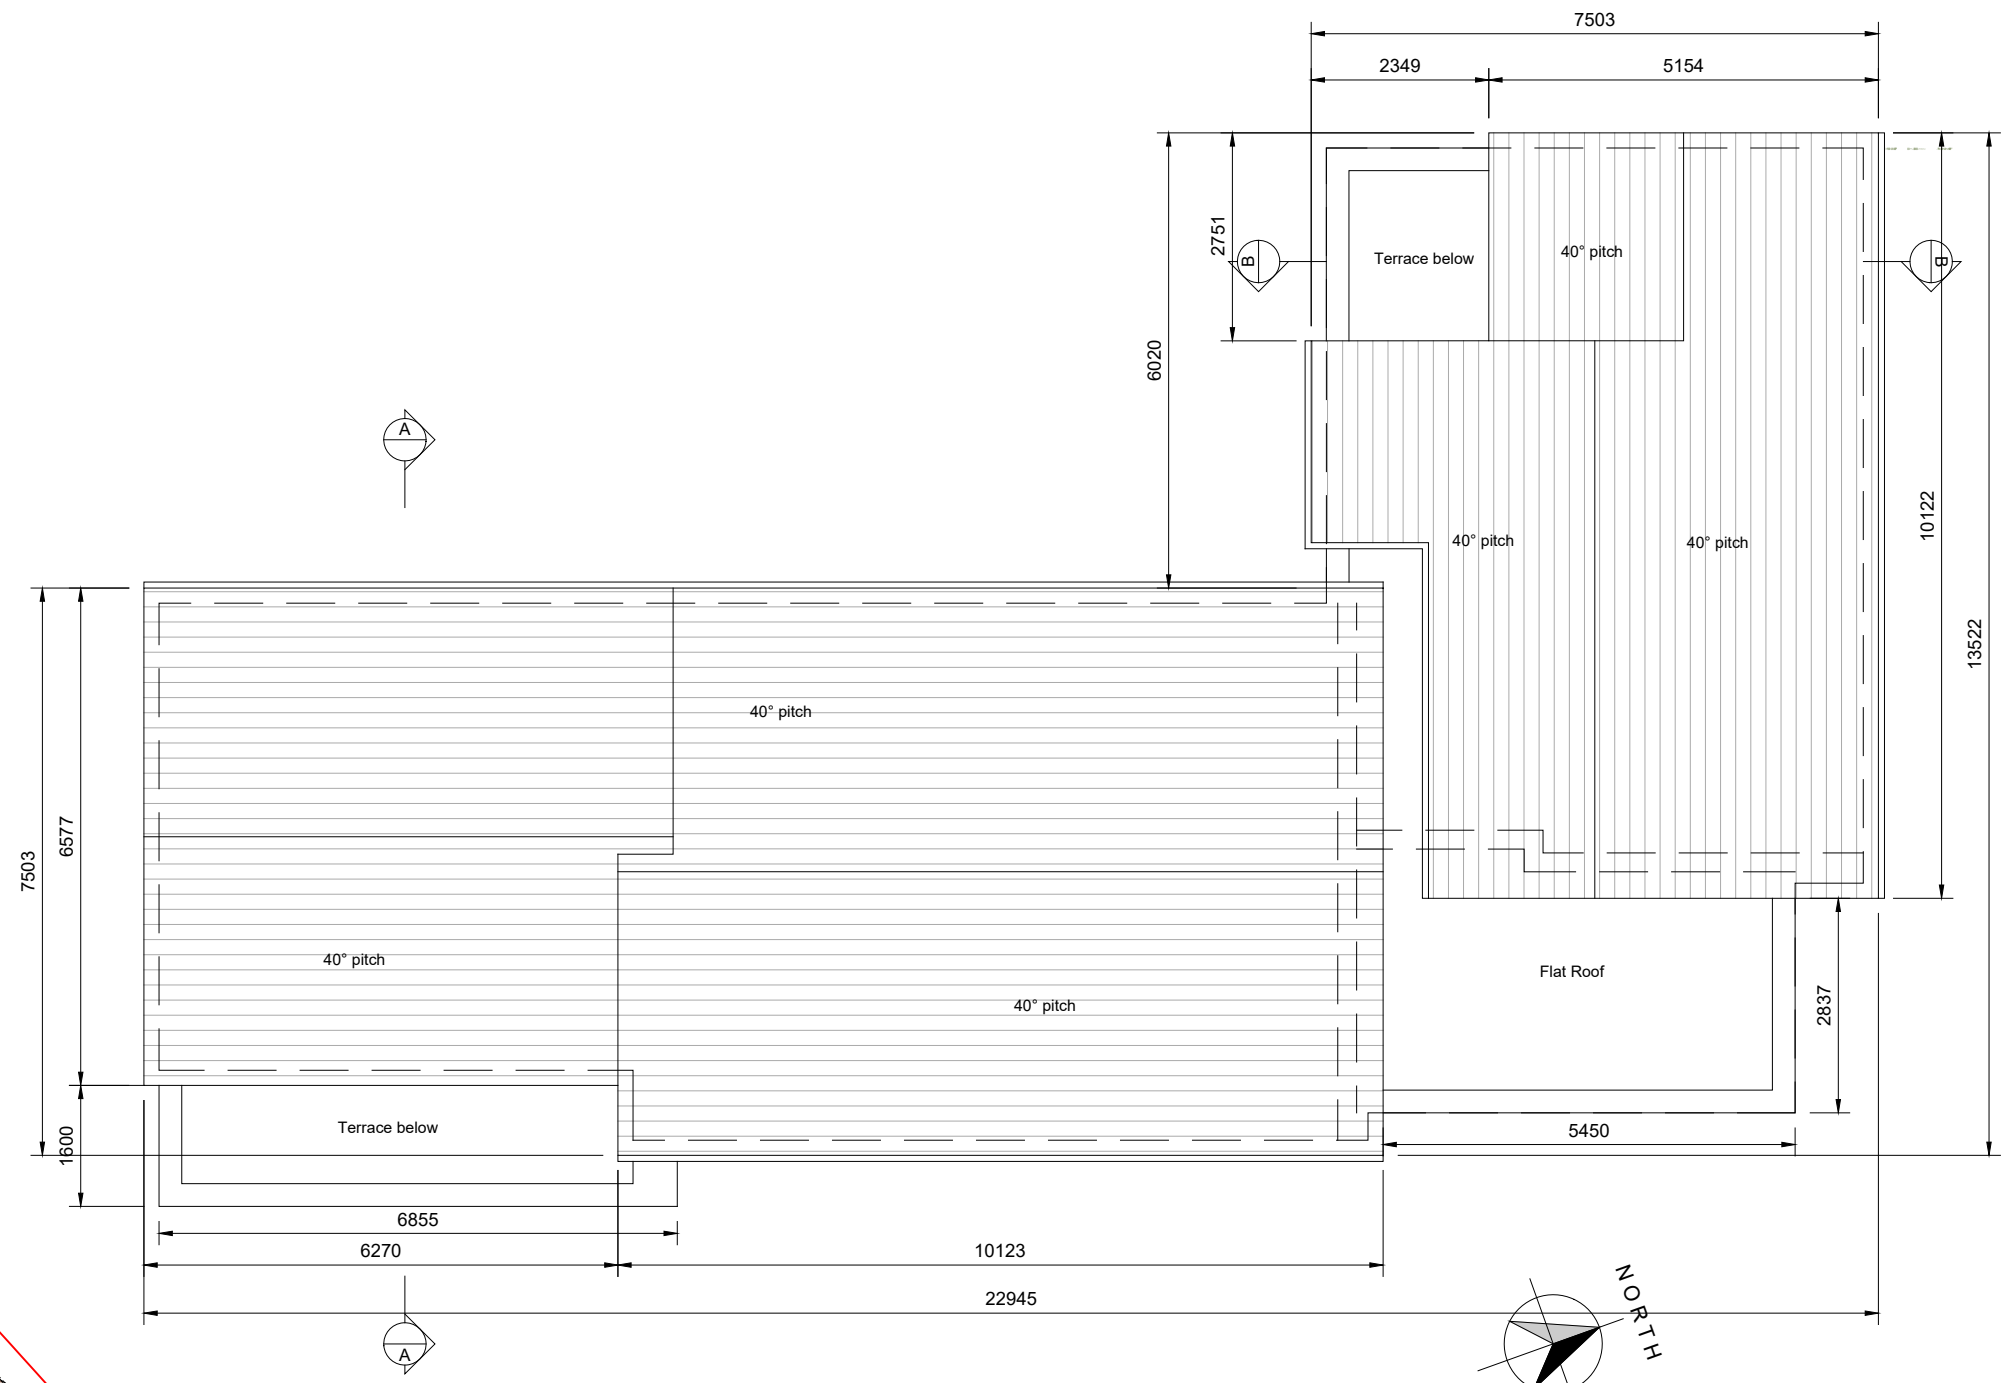

KEYPLAN

revisions date inls

description	drawing no.
Corner Block CB5D	1828 CBSD-103
Roof Plan	rev.

job	scale
Development at Academy Street Navan	1:100 A3
	date
	Aug 19
	drawn
	KM
	checked
	MC

client
COINDALE LTD.

issue
PLANNING

CONROY CROWE KELLY ARCHITECTS
65 MERRION SQUARE DUBLIN 2
PHONE 6613990/1 FAX 6765715
e-mail info@cck.ie